


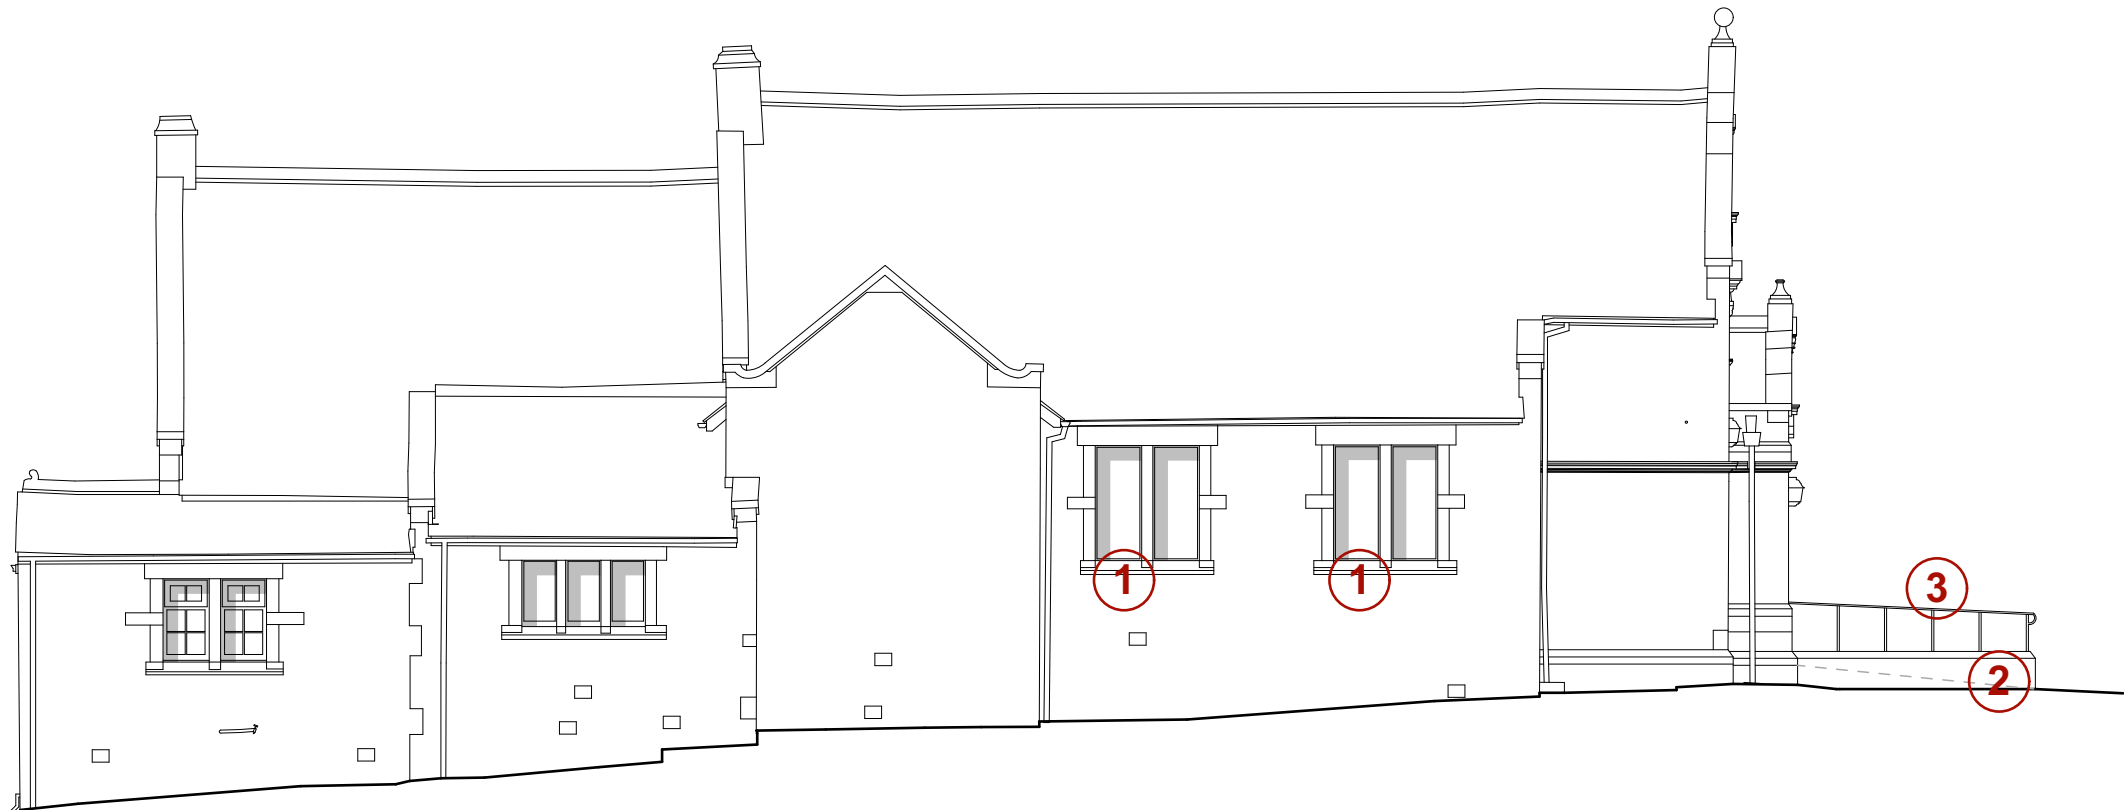

Proposed Rear (North) Elevation

Key:

- 1** Painted powder coated Heritage Slimline double glazed aluminium fixed windows. Black.
- 2** Low level stone wall with coping stone - to match existing church
- 3** Painted metal railings. Black.



Proposed Side (West) Elevation