


**EXISTING GROUND FLOOR PLAN**

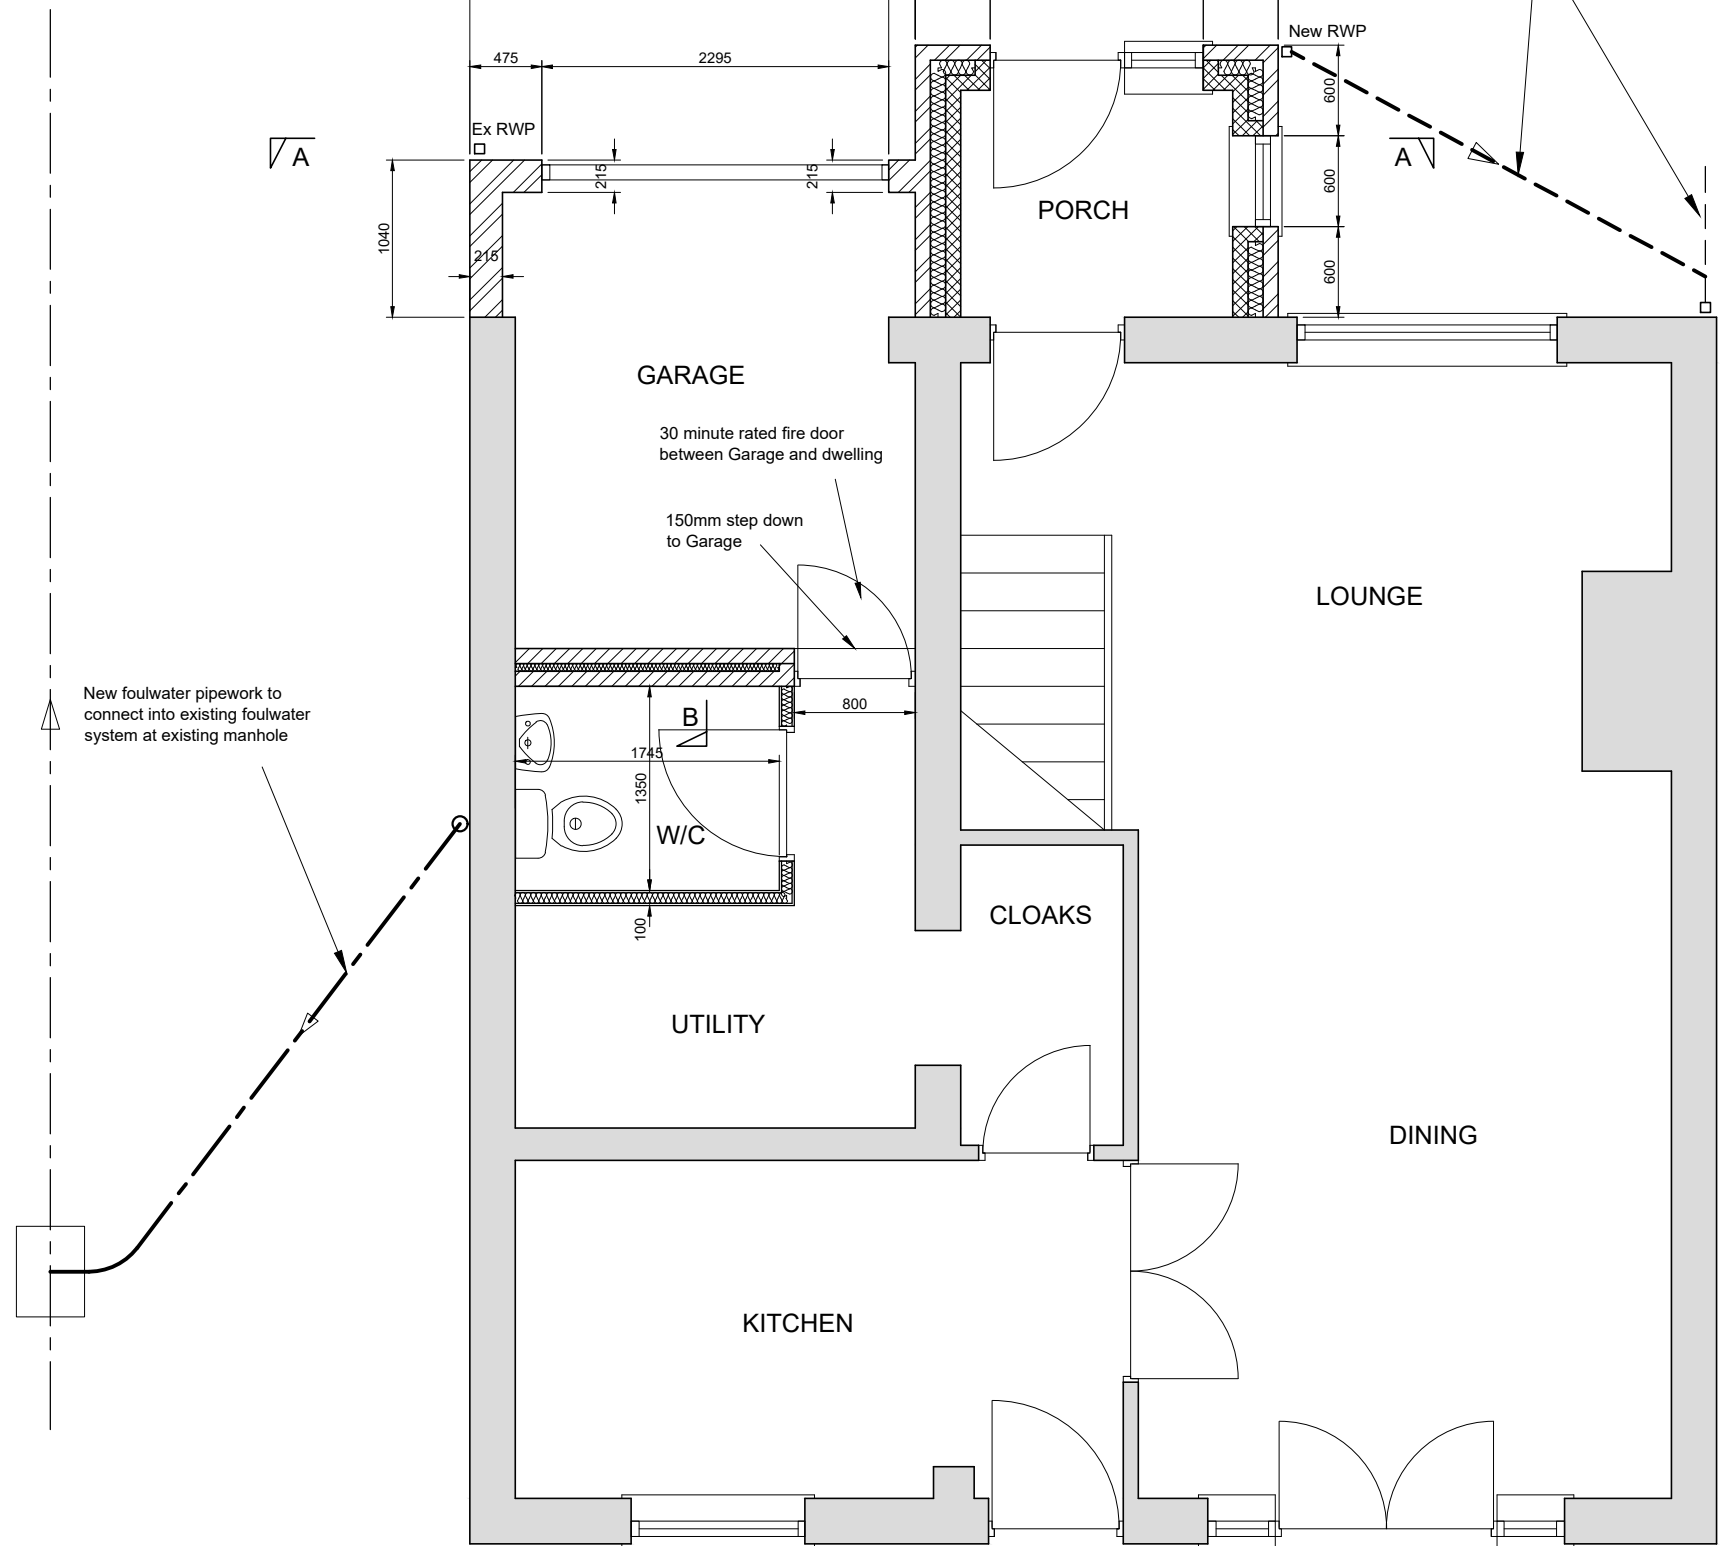

**PROPOSED GROUND FLOOR PLAN**

**NOTES**

- 1) DO NOT SCALE THIS DRAWING. ALL DIMENSIONS ARE IN MILLIMETRES
- 2) WALLS TO BE FACING BRICK TO MATCH EXISTING
- 3) ROOF TILES TO BE INTERLOCKING TILES TO MATCH EXISTING
- 4) WINDOWS AND DOOR TO BE WHITE UPVC

**12 SUNNY BANK DRIVE  
EXISTING & PROPOSED PLANS  
DRG - LDC19-069-02A (1:50 A3)**