


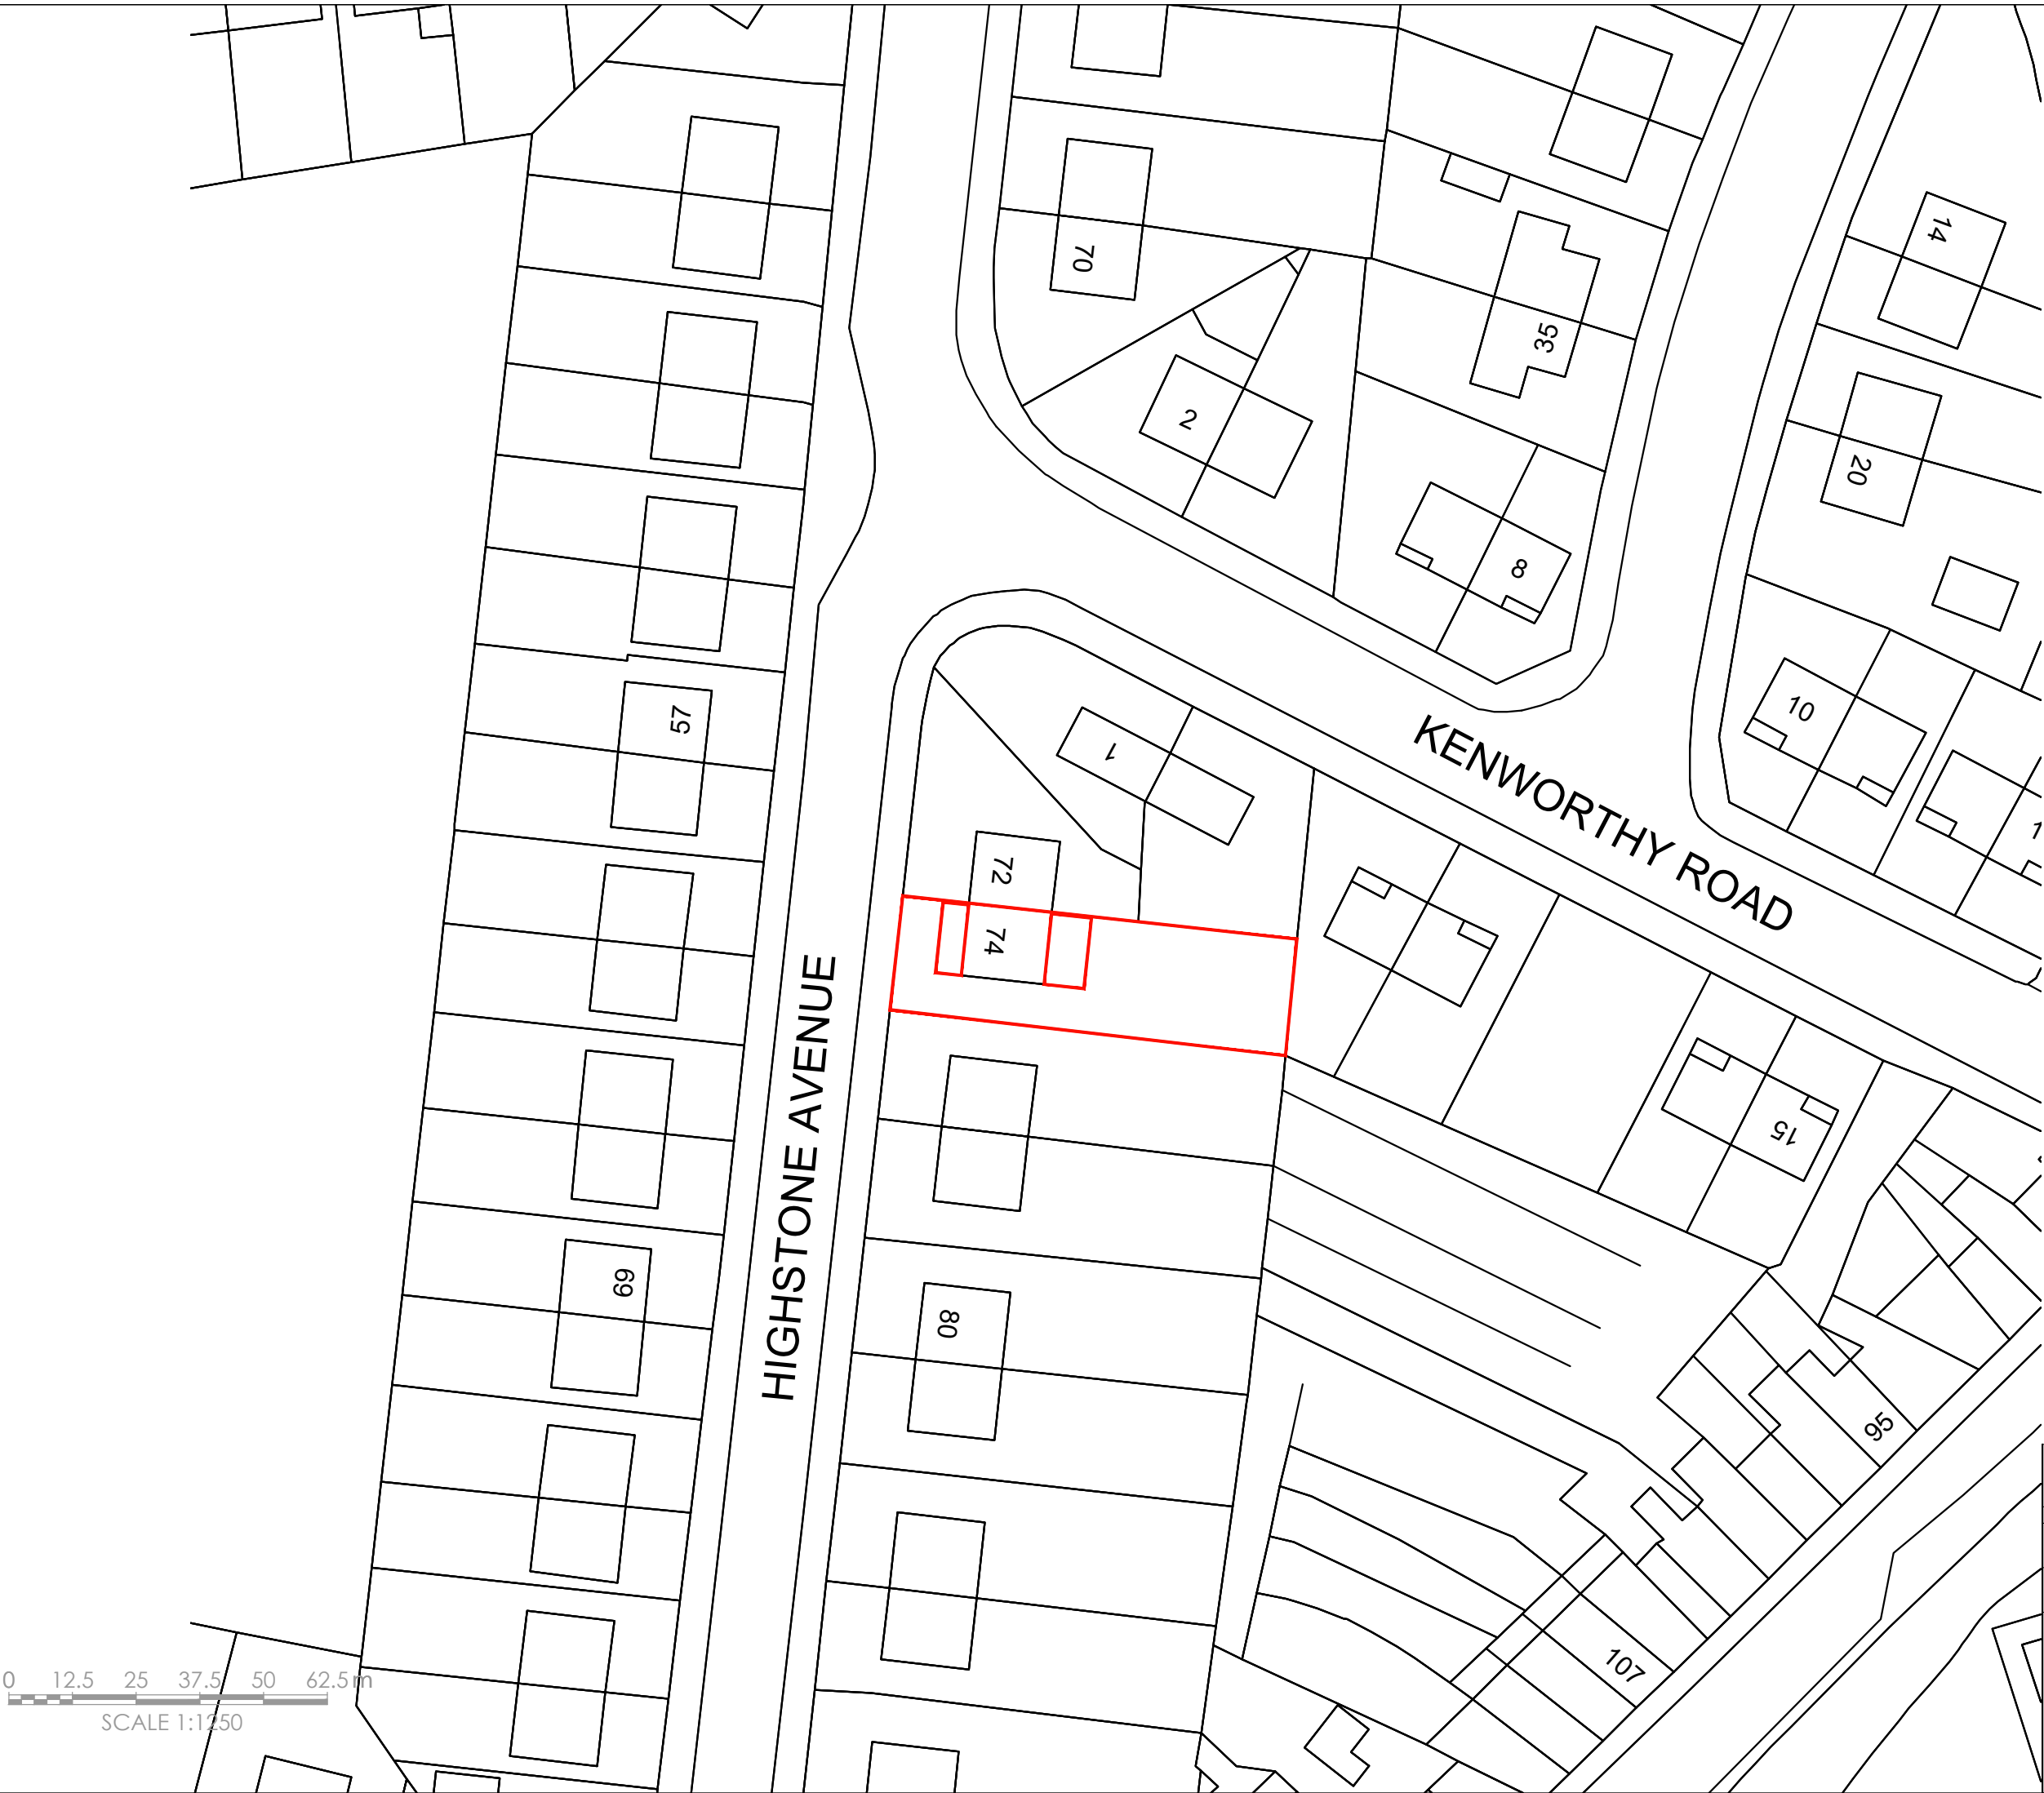

Revisions	A. A-----			00-00-00
This drawing is for planning permission only and is not a construction drawing.				
Drawing Title	BLOCK-PLAN			
Job No. - Dwg No.	EMK/2025/12	.	—	
Client:	Edyta and Michal Kadela 74 Highstone Avenue Worsbrough, Barnsley S70 4LF .			
Scale.	1:500			