


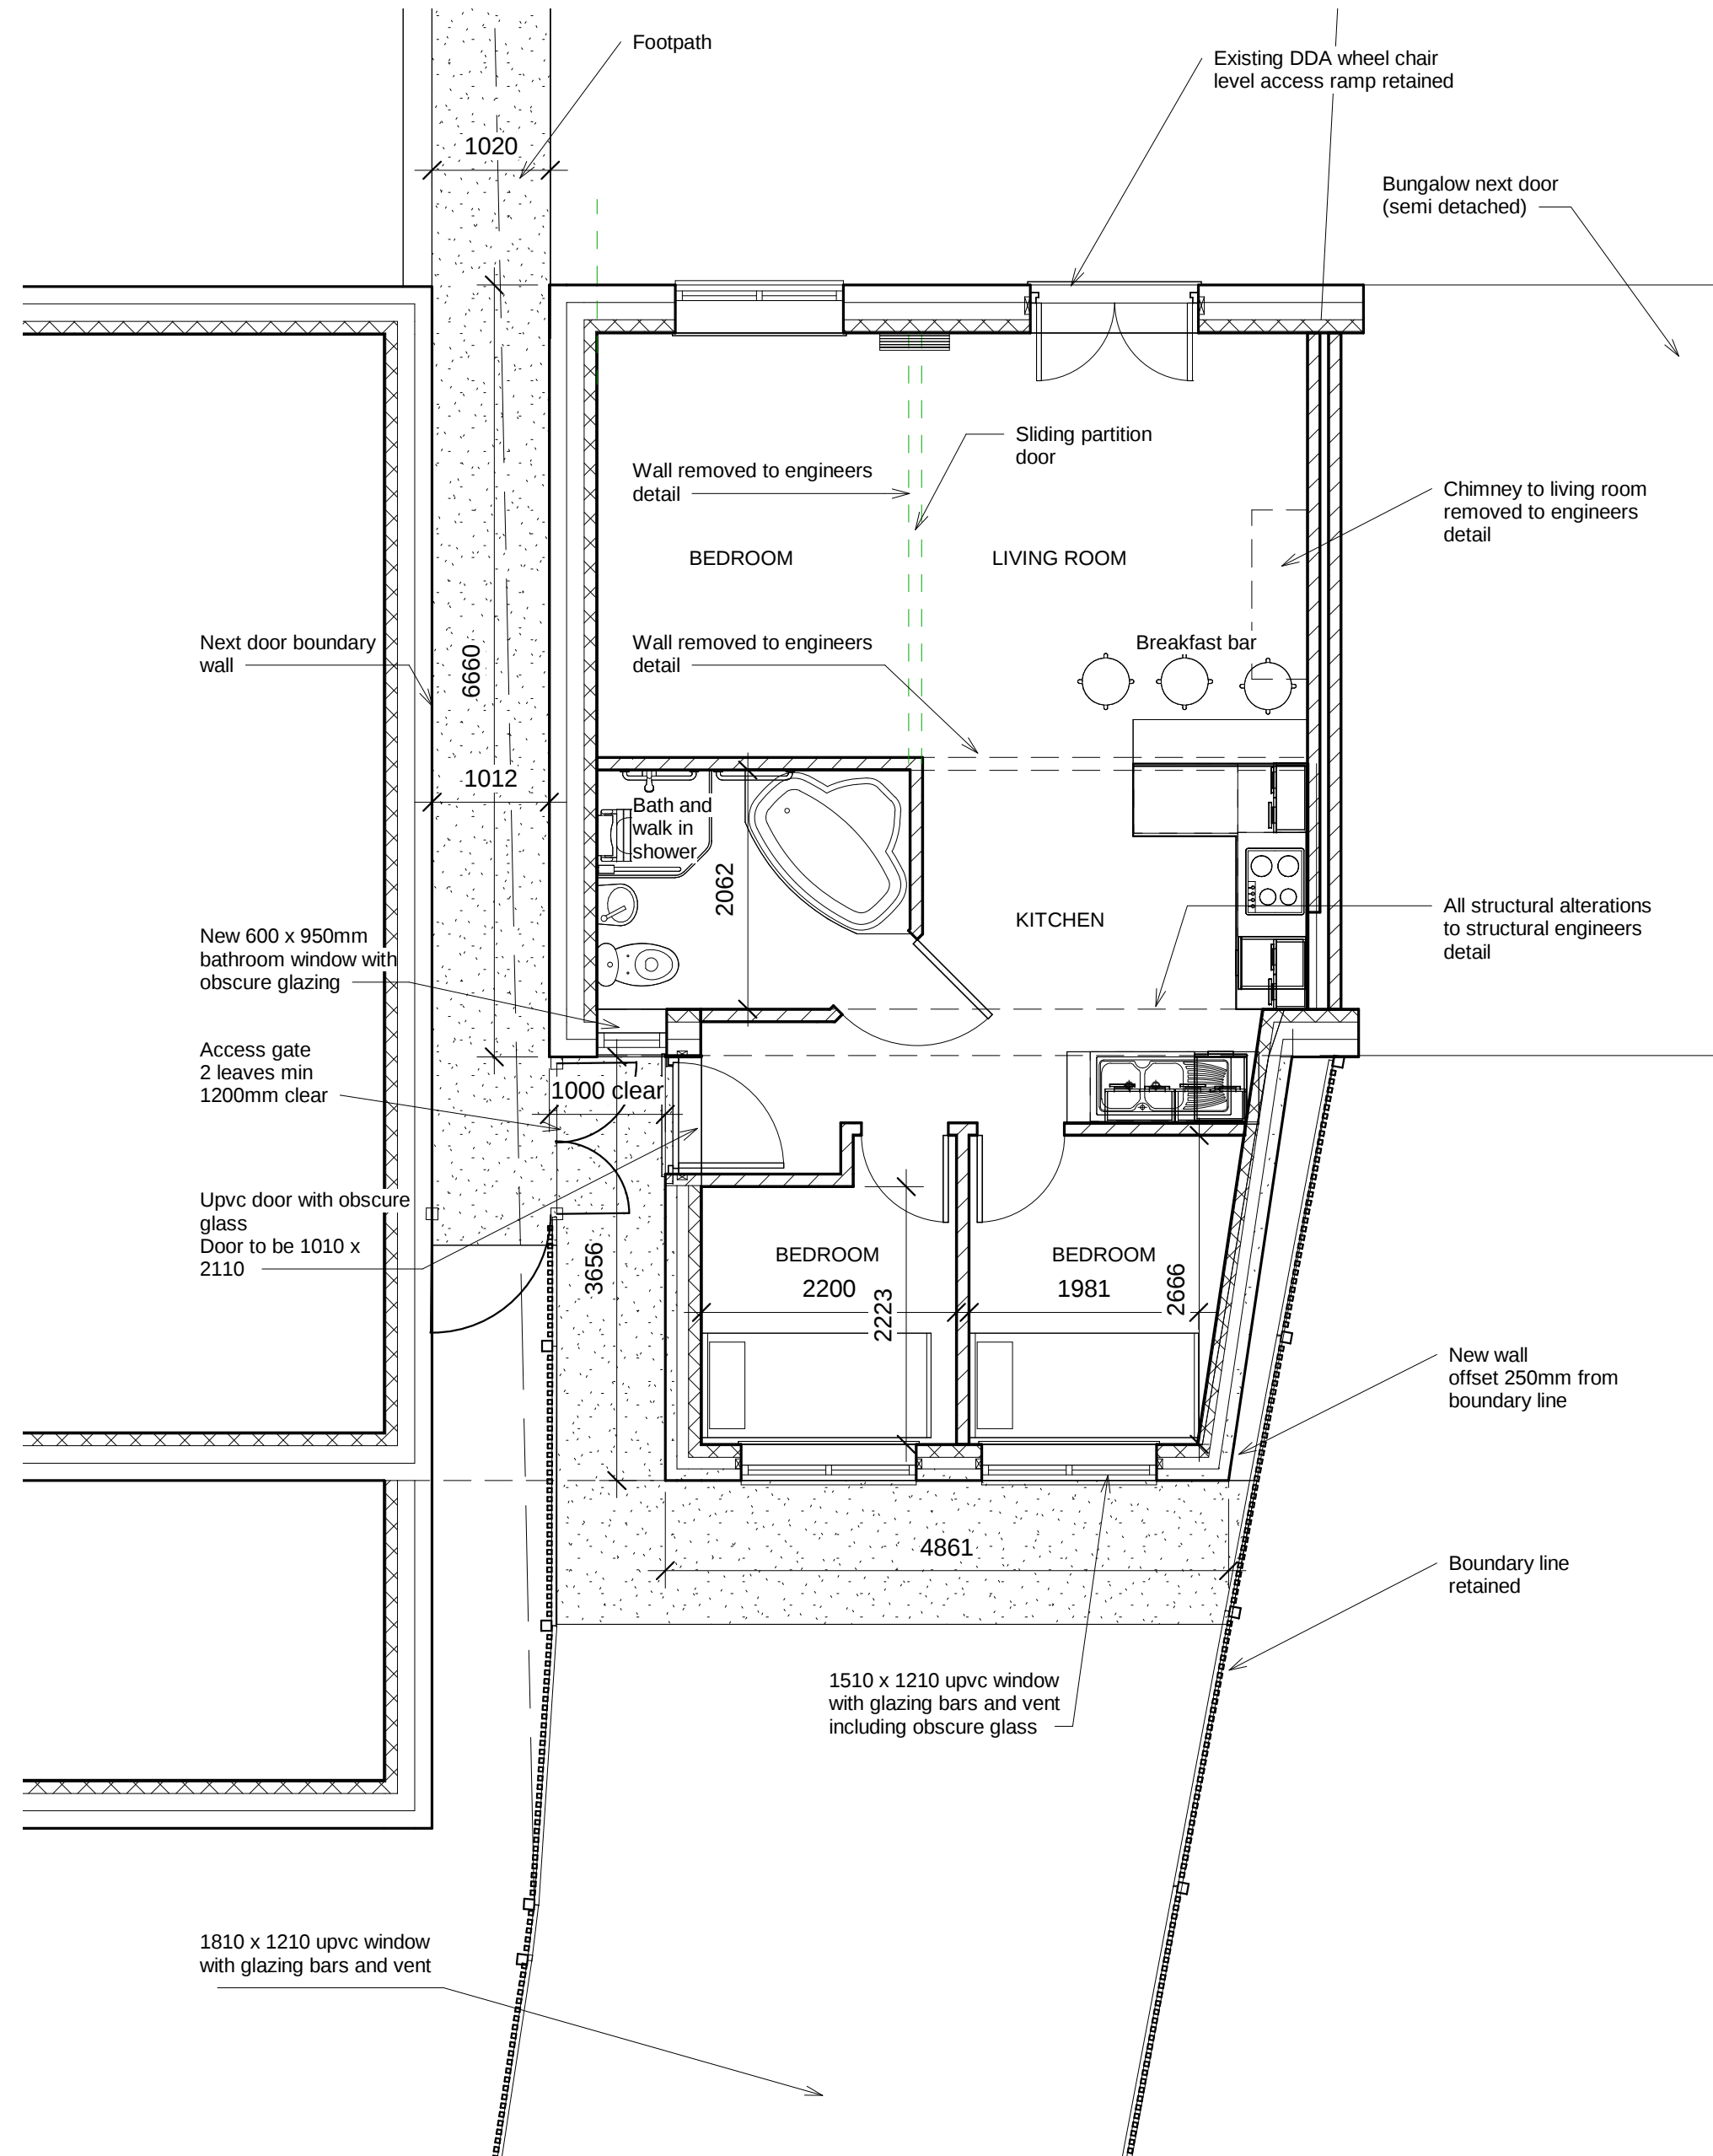

Single Storey 3 Bedroom Extension
9 Church Street; Cawthorne;
Barnsley S75 4HL

No.	Description	Date
Rev A	Extension reduced to 3.6 x 4.8	5/9/2020

Ground floor
plan

Project number	AR/2020
Date	03/07/2020
Drawn by	RBO/2020
Checked by	RBO/2020

A102

Scale	1 : 50
-------	--------