
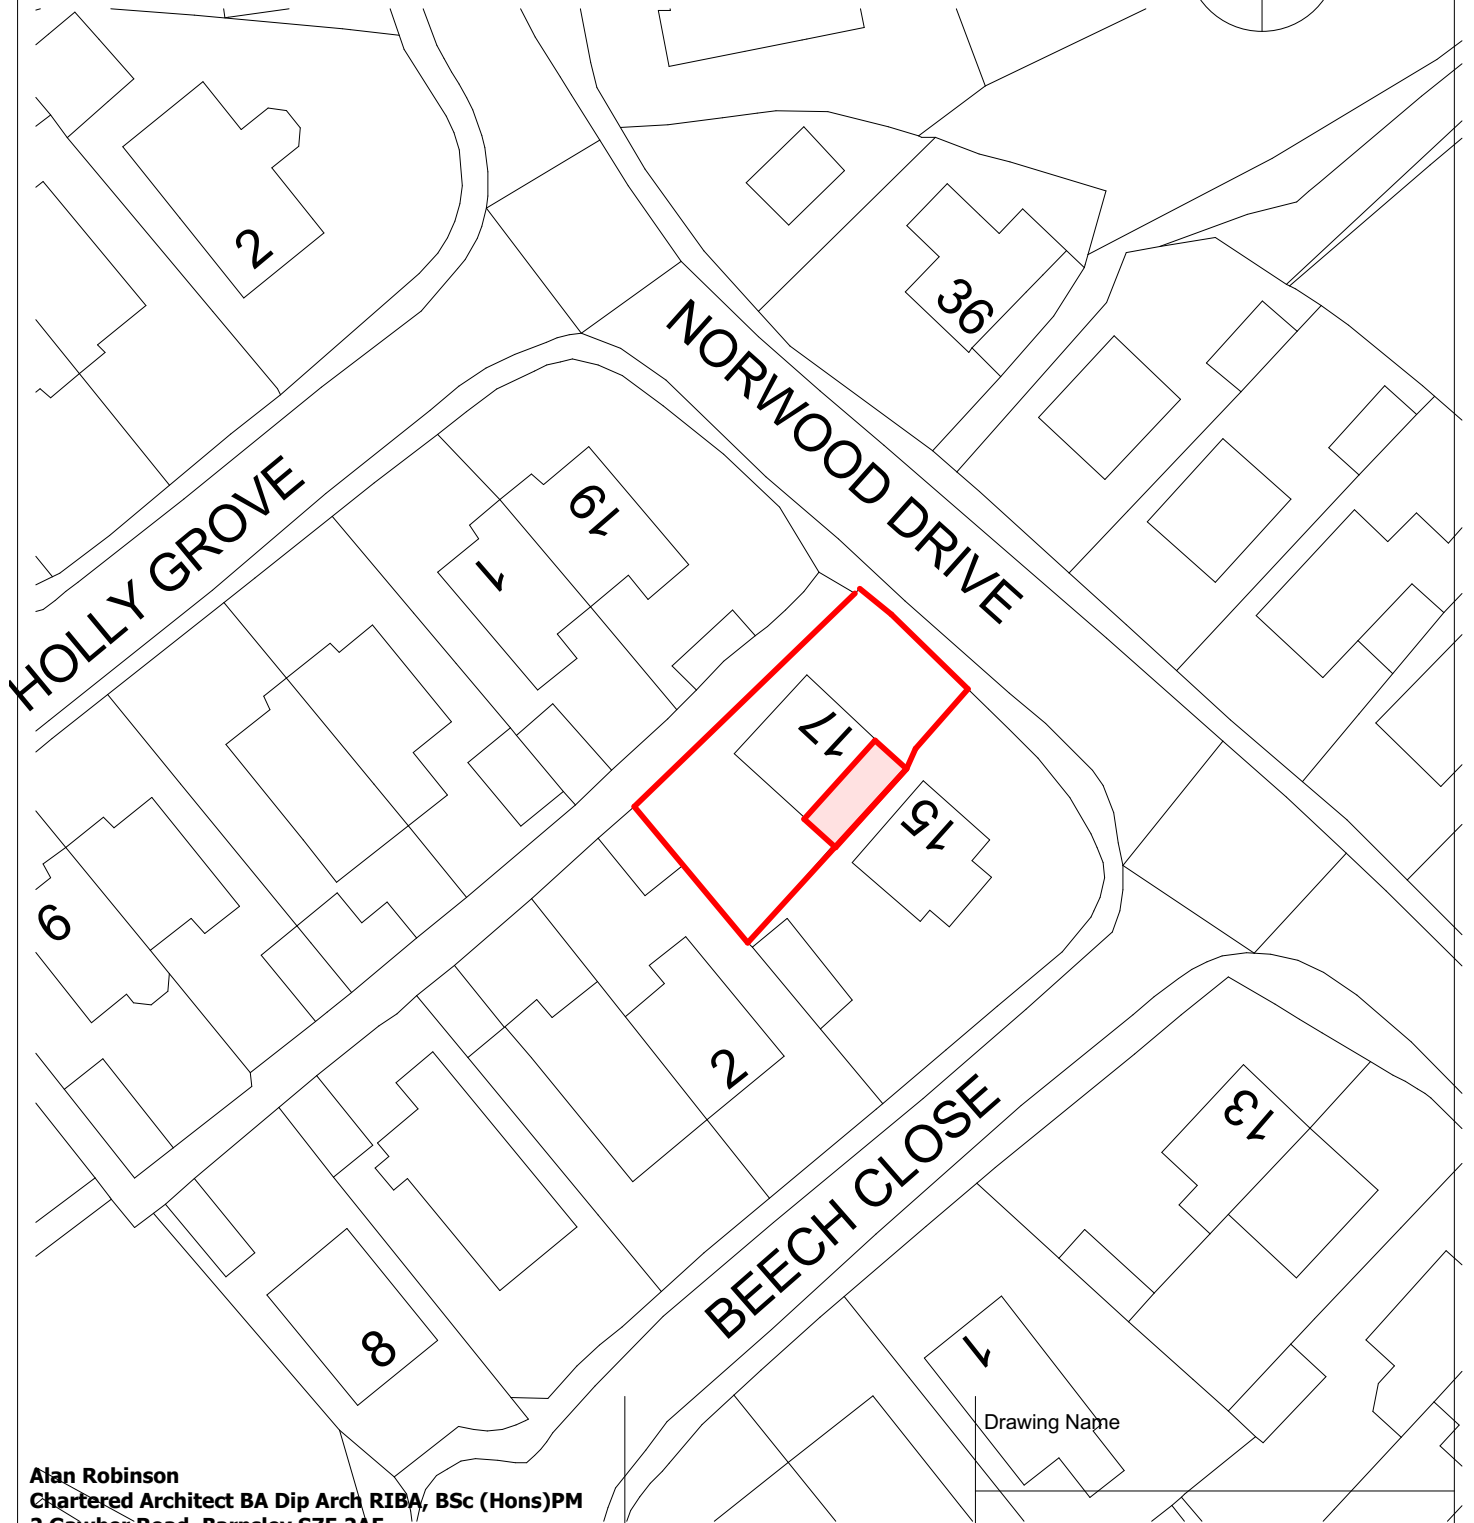


N

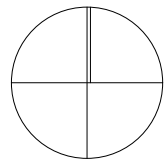

Alan Robinson
Chartered Architect BA Dip Arch RIBA, BSc (Hons)PM
2 Gawber Road, Barnsley S75 2AF
Tel/Fax 01226 286066 Mob 07947808933

Drawing Name

Client

Mrs Julie Kelly

Drawing Scale: 1/500

Project:

**Proposed First Floor Side Extension
to 17 Norwood Drive, Brierley**

18 (15)

Rev: #Rev: