


Proposed Perimeter Wall Detail.

Scale - 1:50




Scale - 1:500

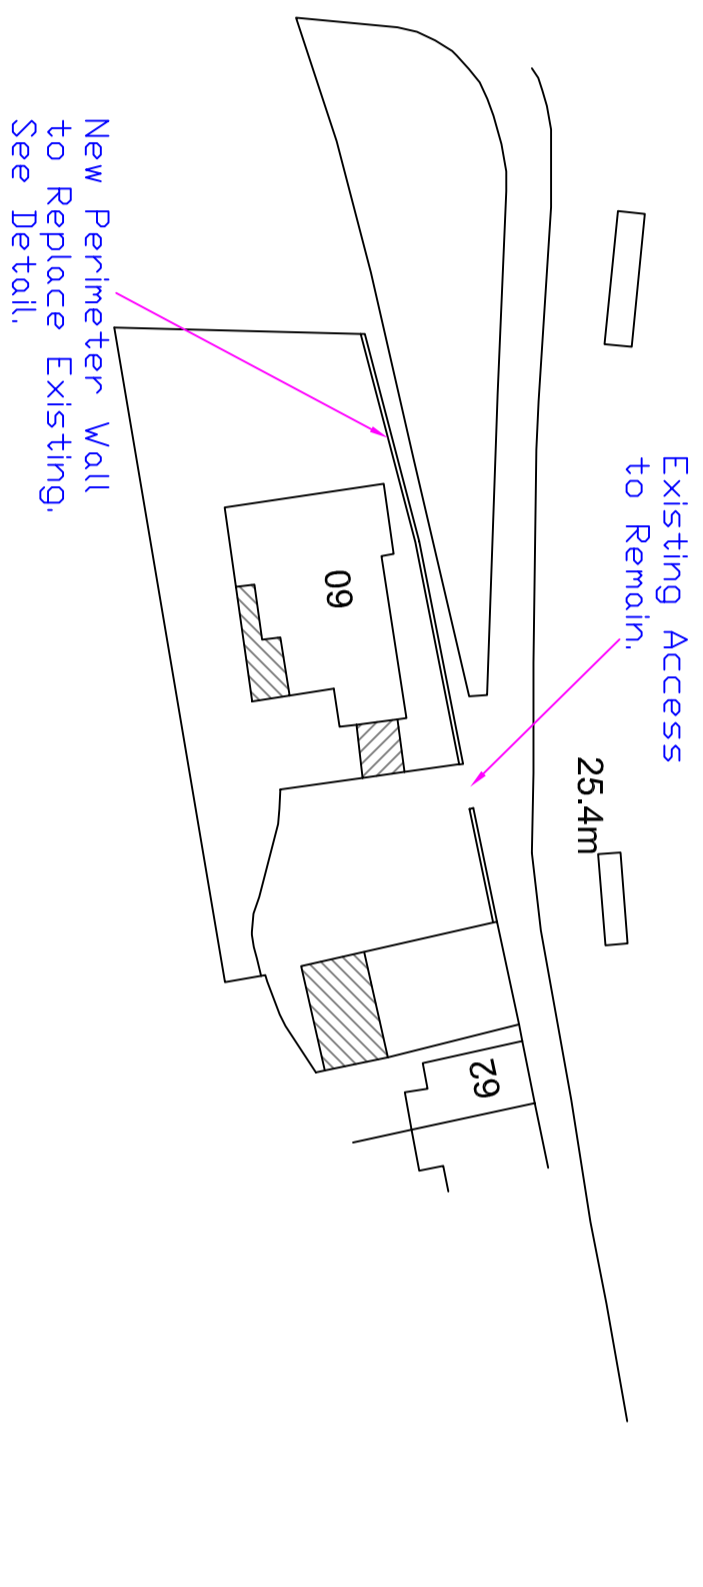

Scale - 1:1250

© Crown Copyright. All rights reserved. Licence no. 100041040

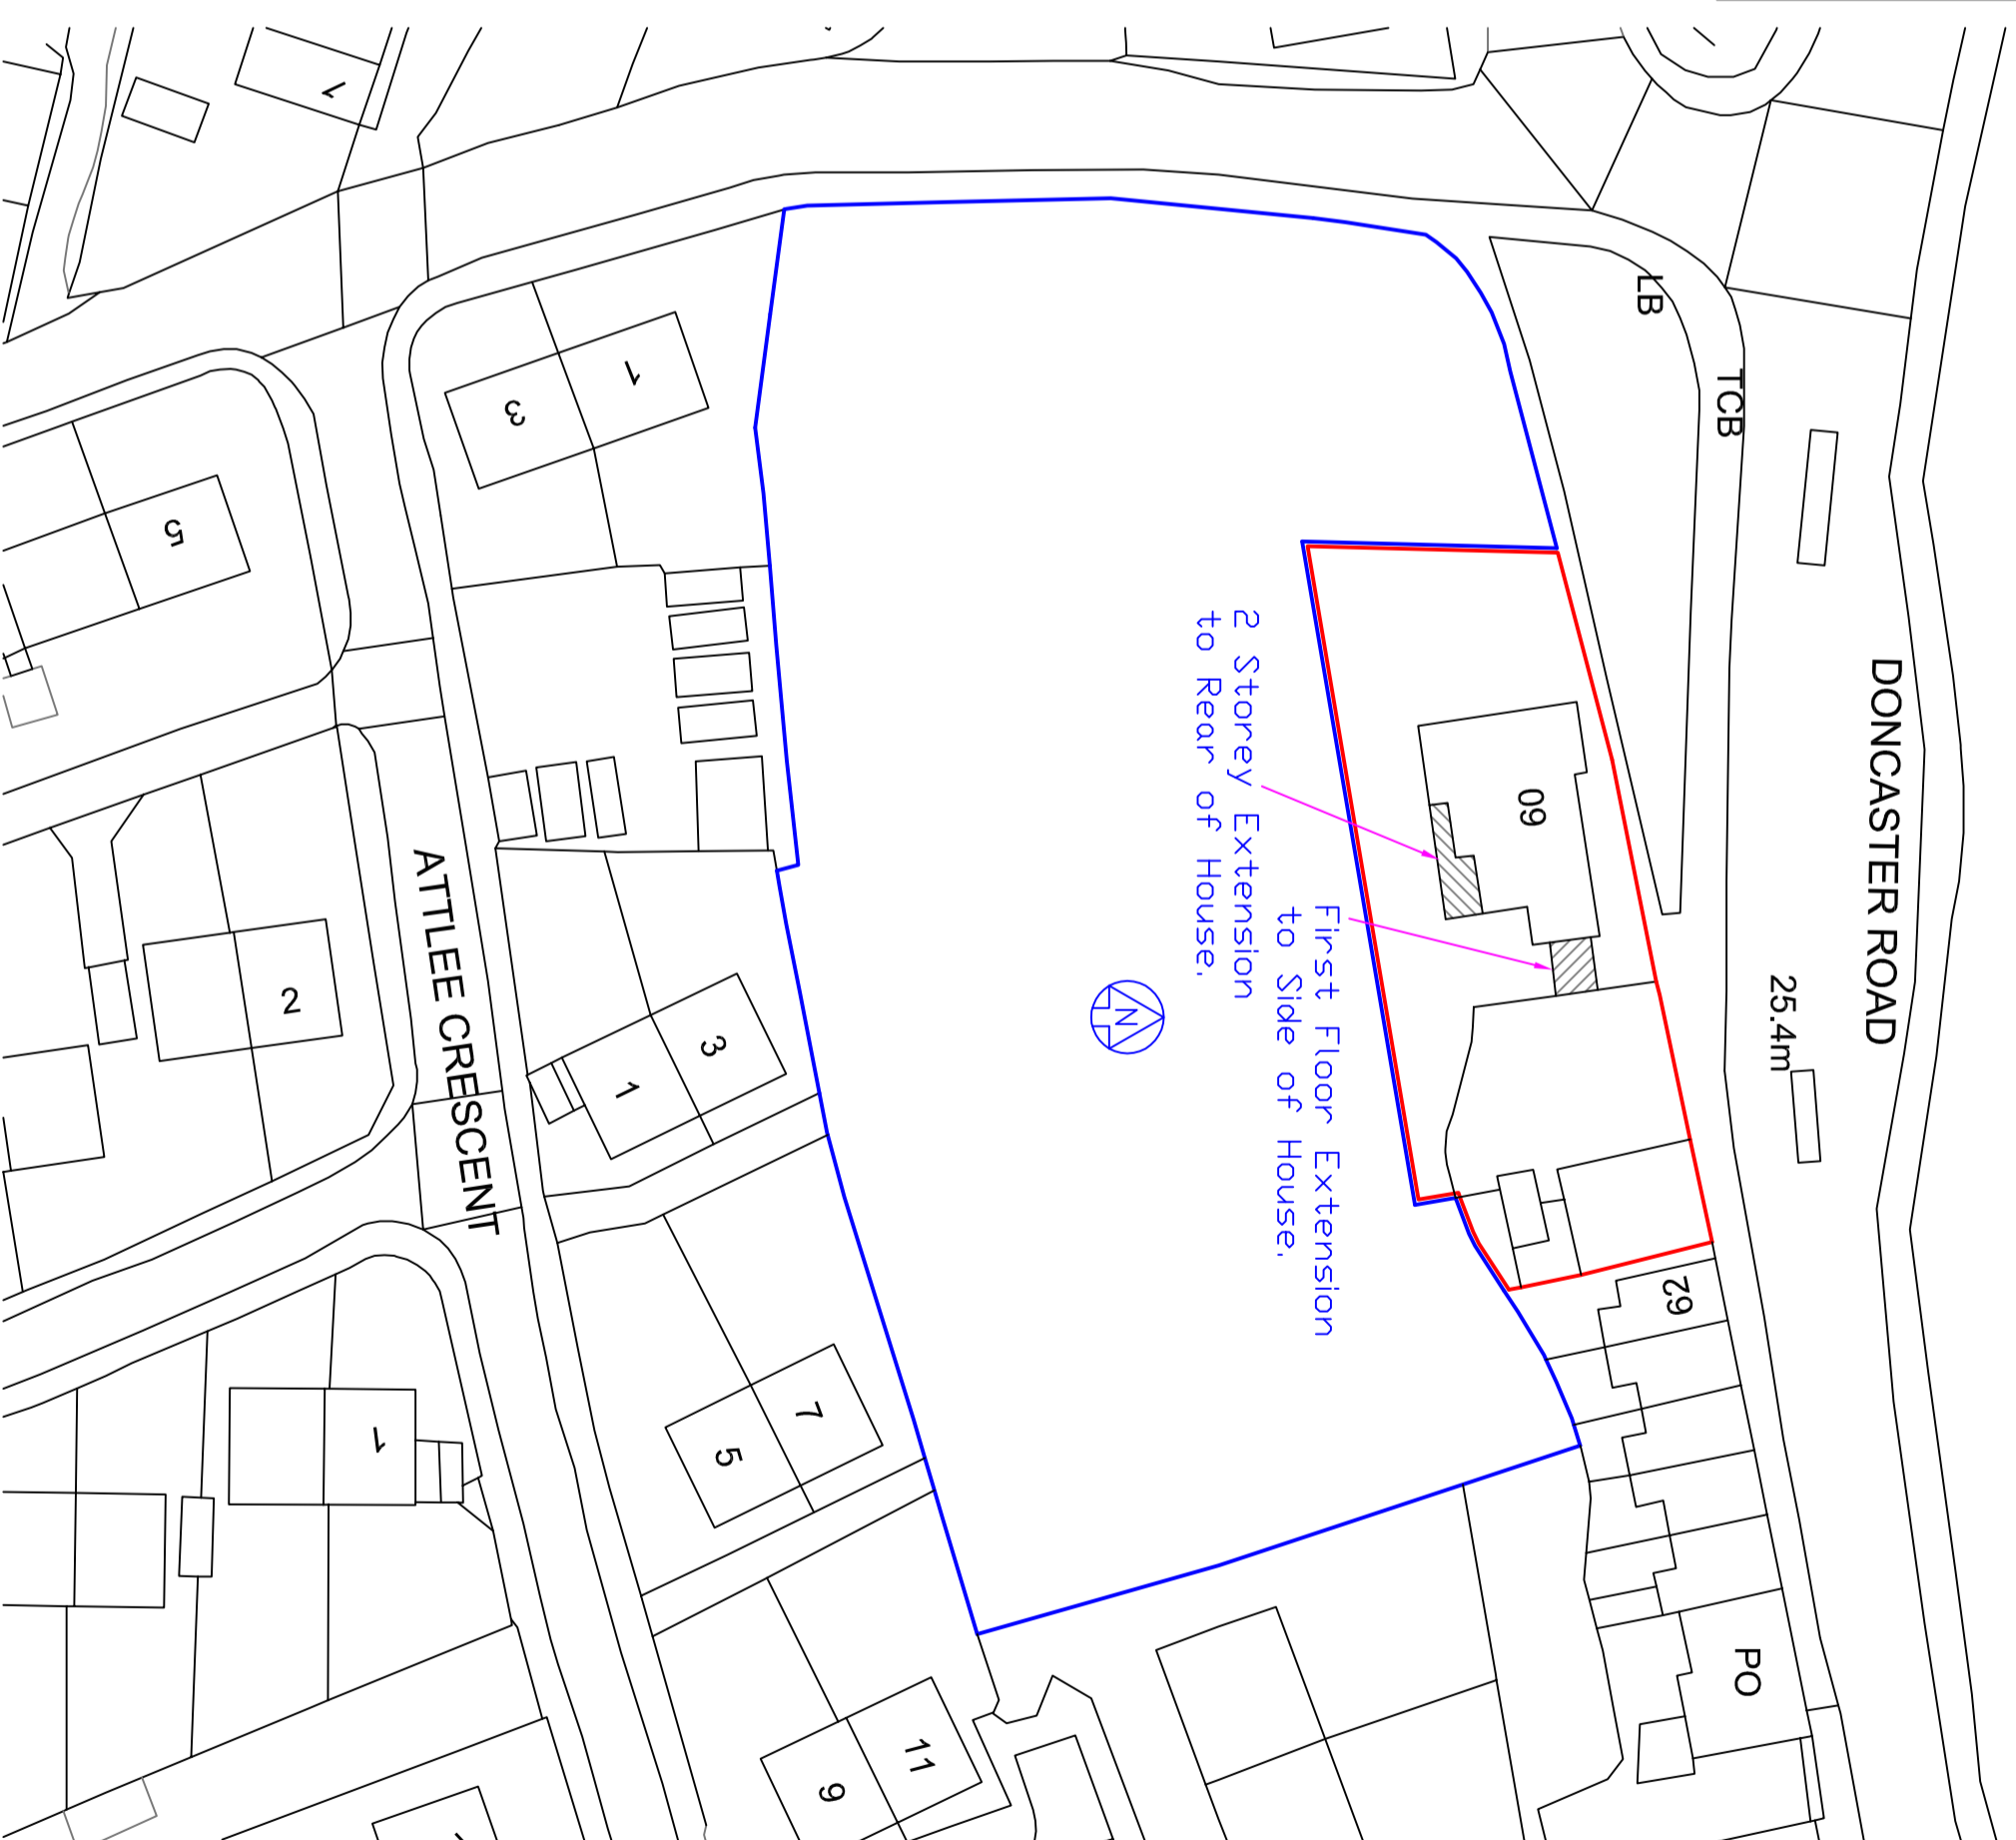

Scale - 1:500

DO NOT SCALE
THIS DRAWING IS COPYRIGHT ©

NOTES

B	NEW PERIMETER WALL REMOVED FROM SIDE & REAR.	08	13
A	GARAGE ALTERATIONS REMOVED FROM PLANNING APPLICATION.	01	08
	REVISION		13



DESIGN
149, Cleve Road
Cleethorpes
N.E. Lincs.
DN35 9HY

TEL : 07771 675788
E-MAIL: godesignplanning@aol.com

CLIENT

Mr J. Roberts

PROJECT

60, Doncaster Road
Darfield, Barnsley.
S73 9HN

TITLE

Proposed 2 Storey
Extension to Rear of
Existing House.

Drhdance Survey

DRAWN BY G. D'Shea
CHECKED BY A2

SCALE 1:50
DATE 22/05/13
DWG No. DRD-007
REV B