



PLAN REFERRED TO:

B M B C  
CORPORATE MAIL ROOM  
20 MAY 2017  
Received by: .....  
ORIGINAL COPY

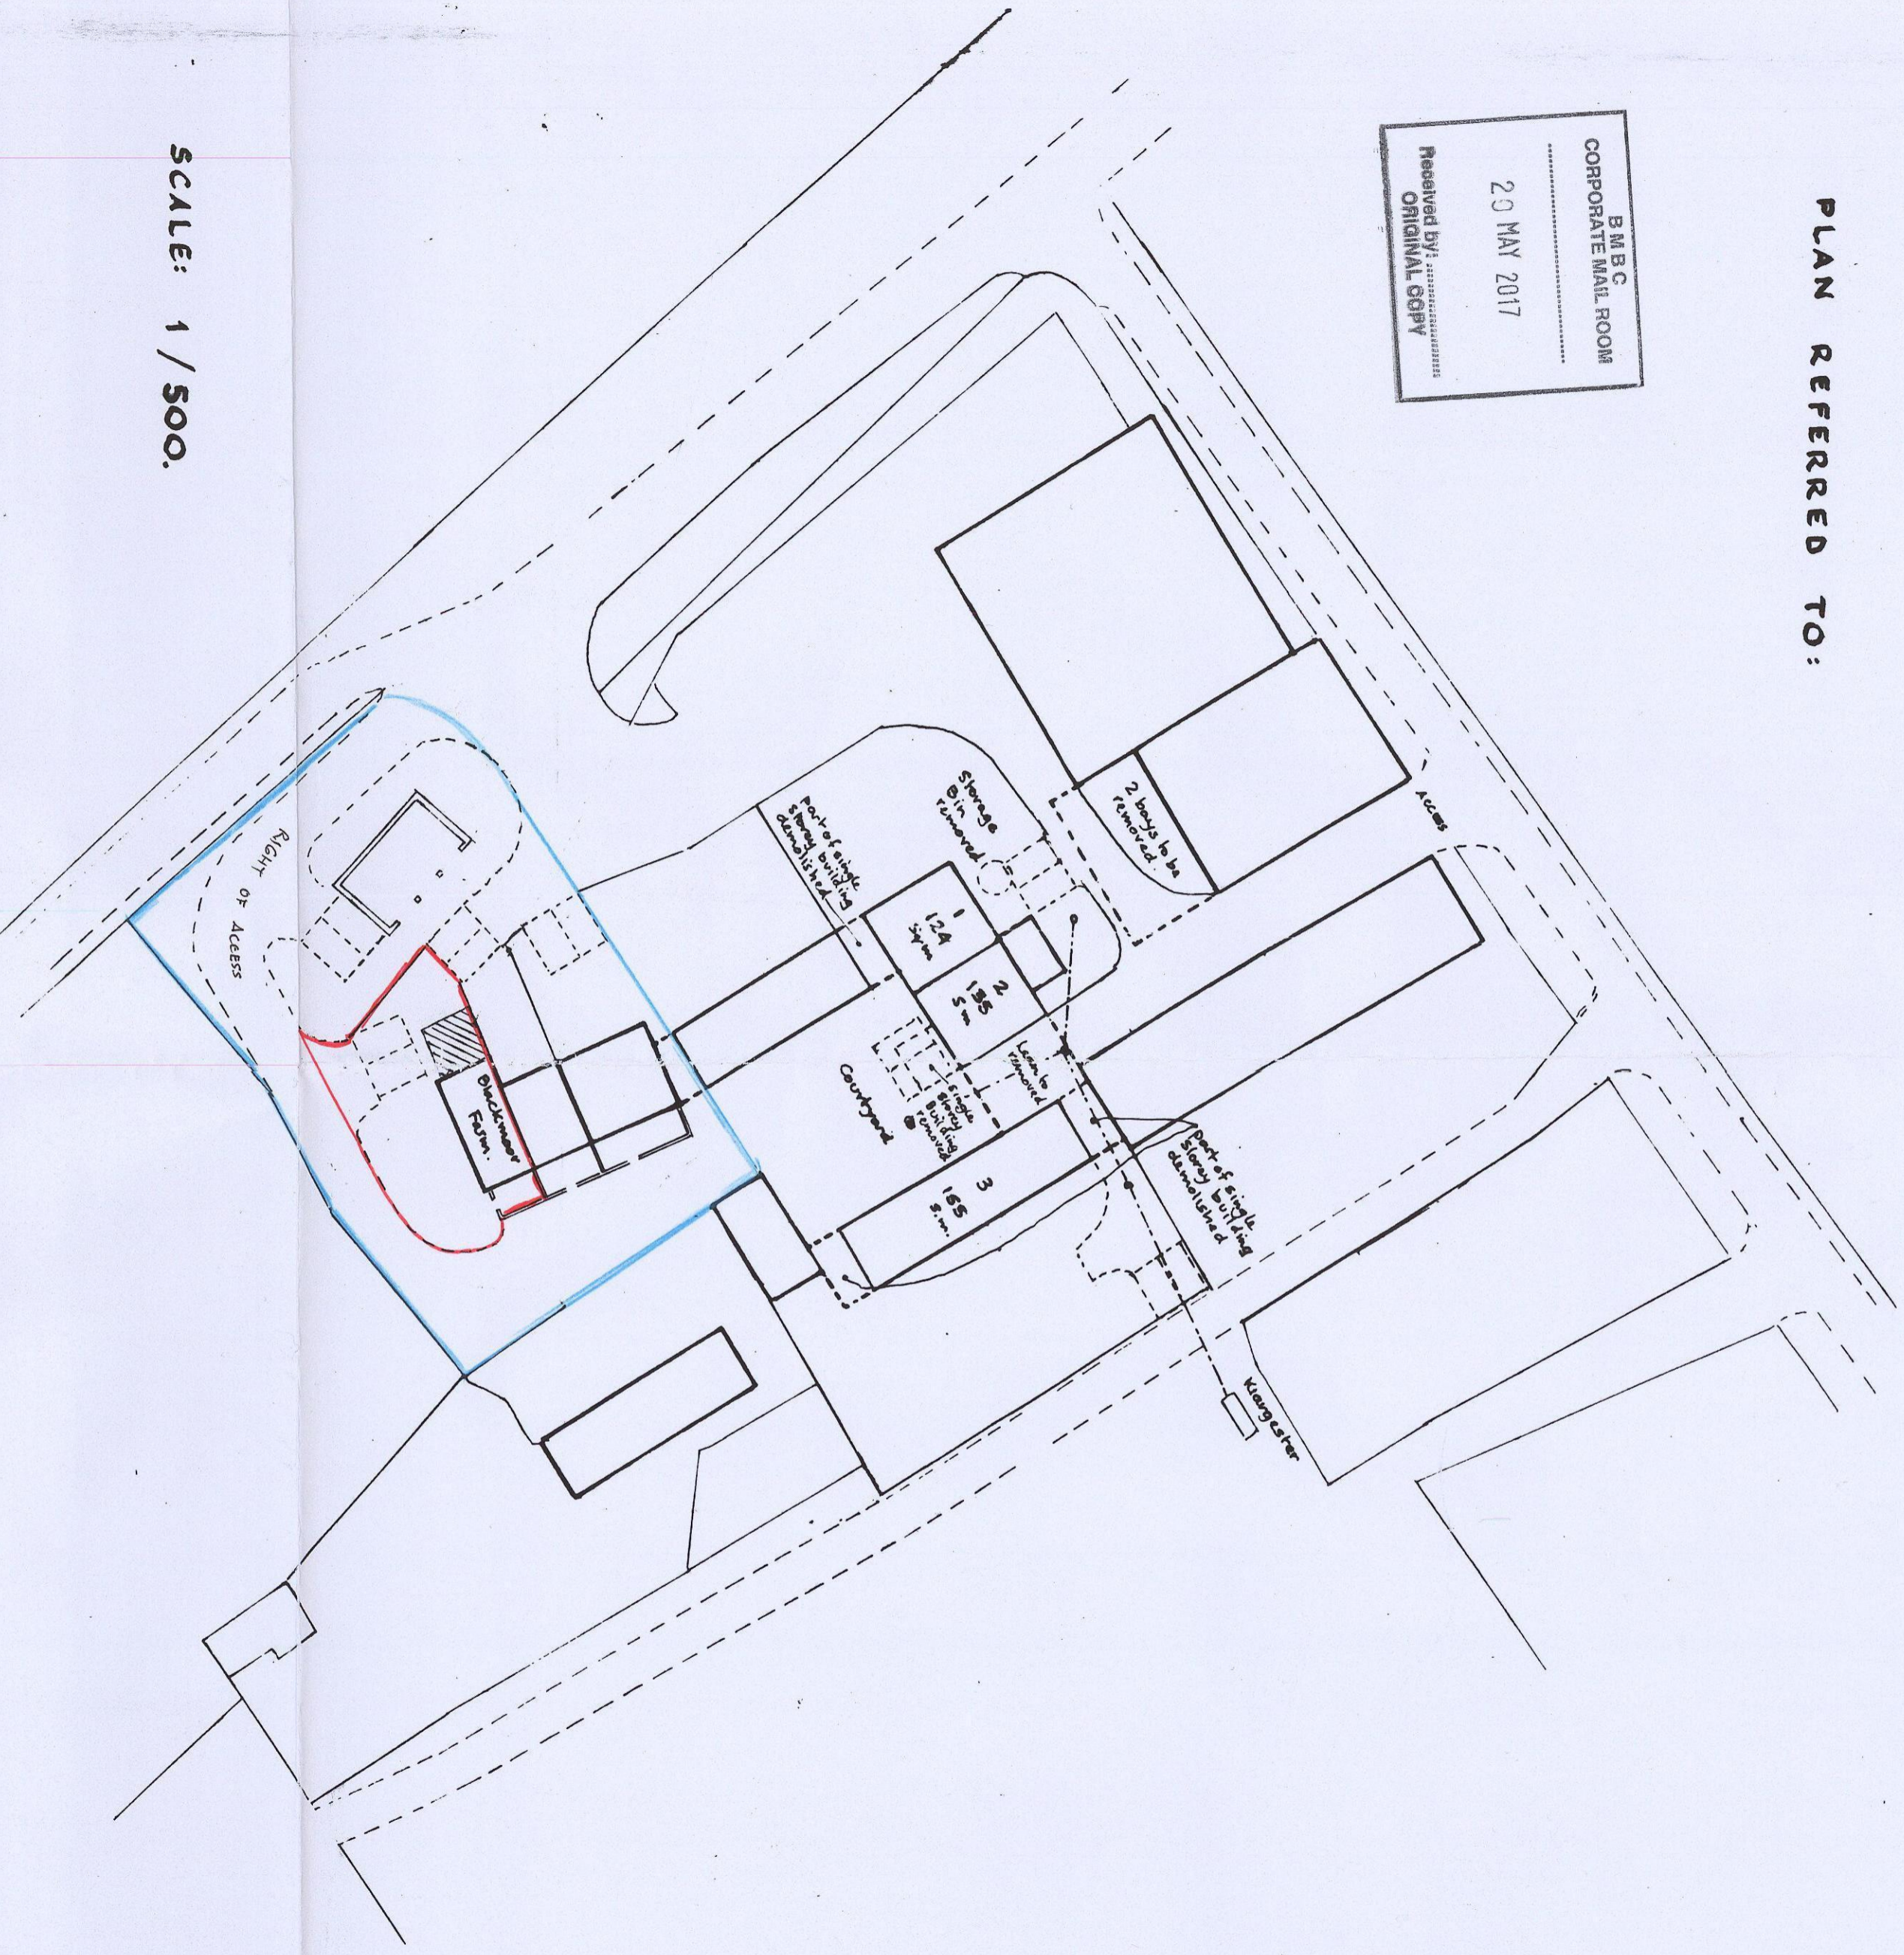


SCALE: 1 / 500.

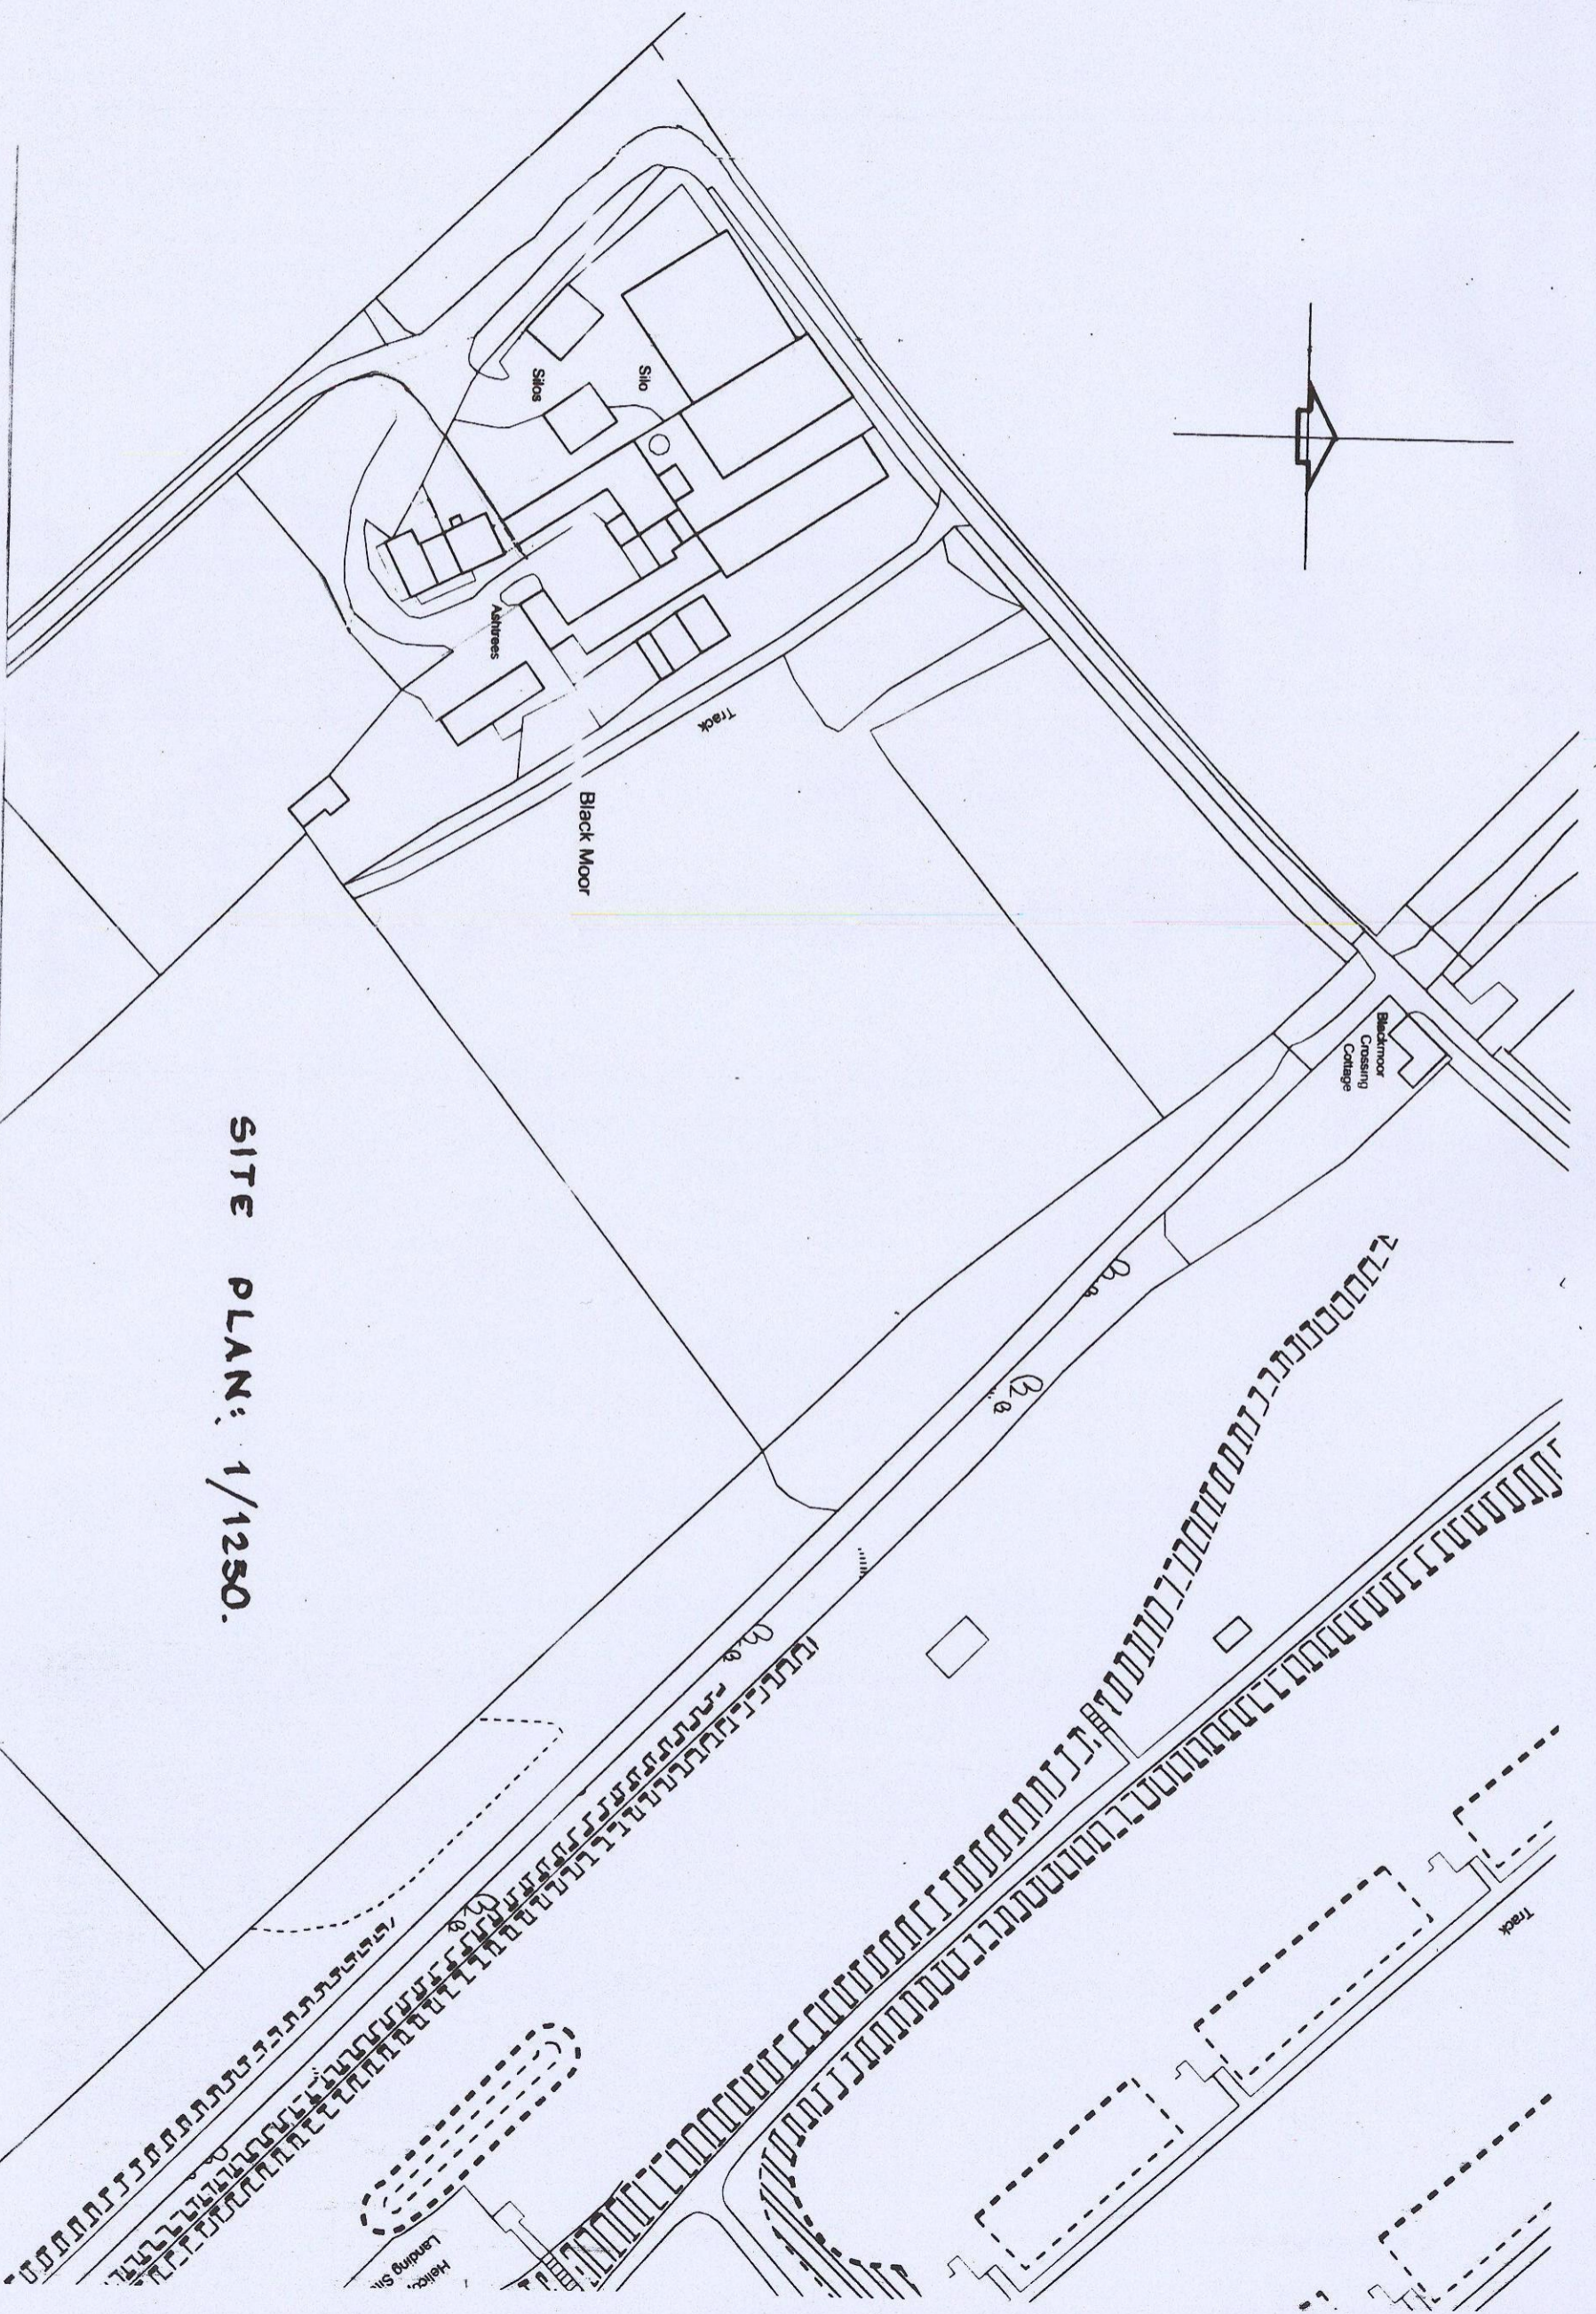


SITE PLAN: 1 / 1250.


PROPOSED TWO STOREY EXTENSION TO BLACKMOOR FARM HOUSE  
 AND EXTENSION AND RENOVATIONS TO THE FARM COTTAGE  
 FOR B.M.F. DEVELOPMENTS LTD. SCALE: 1-100.

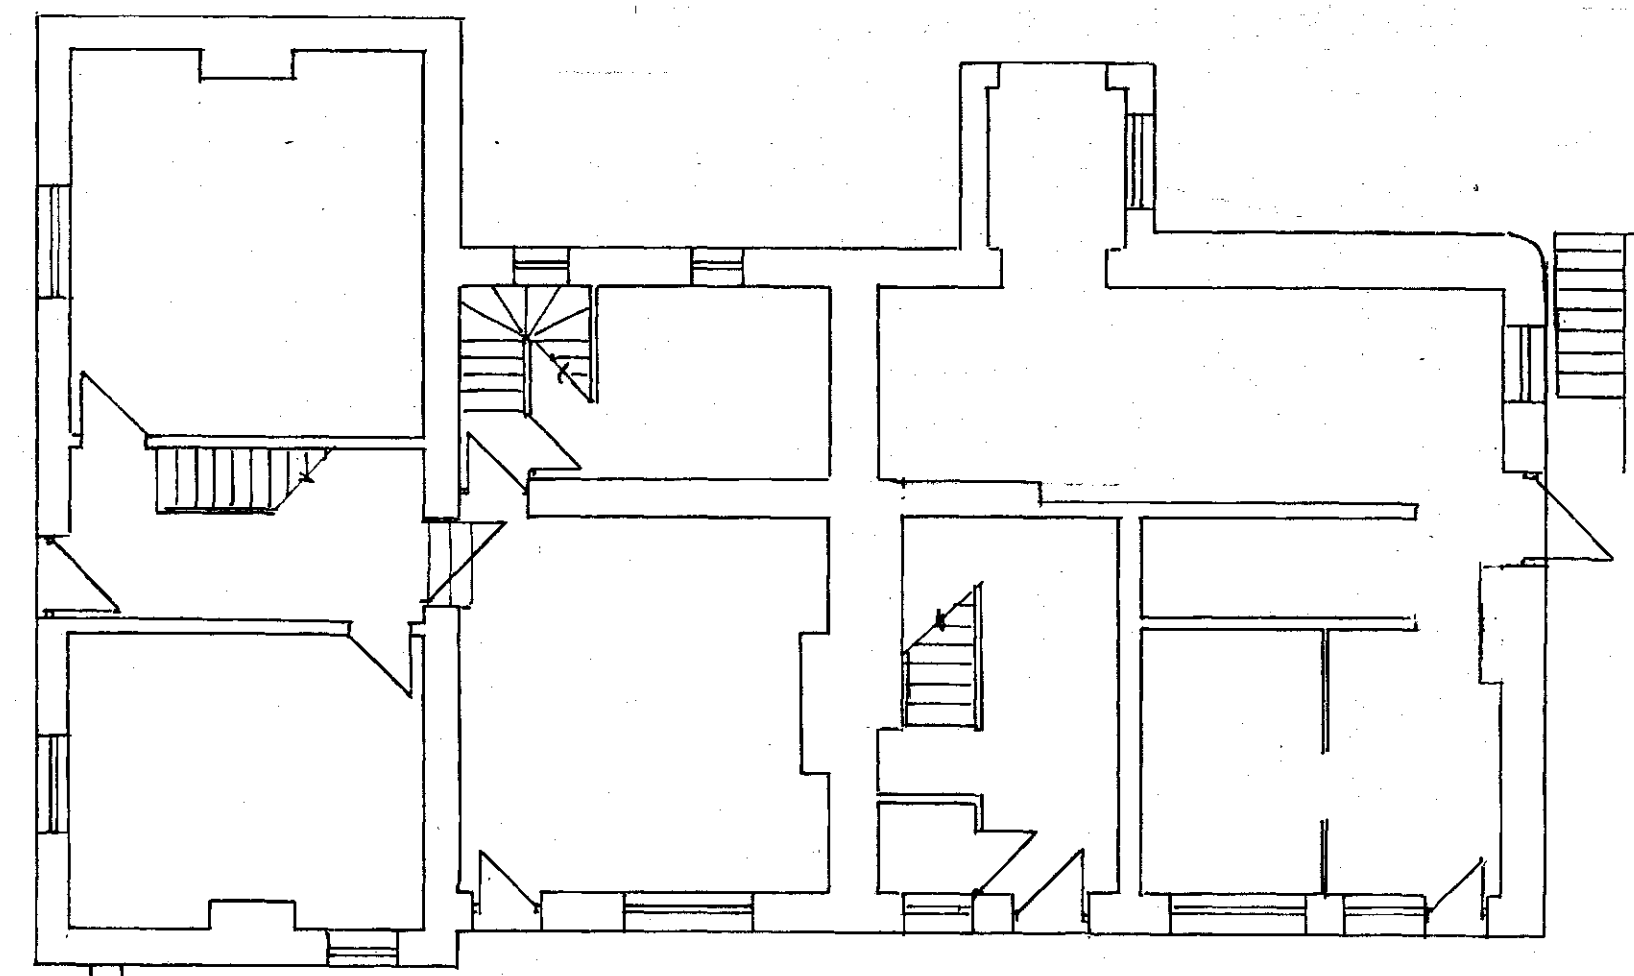


GROUND FLOOR

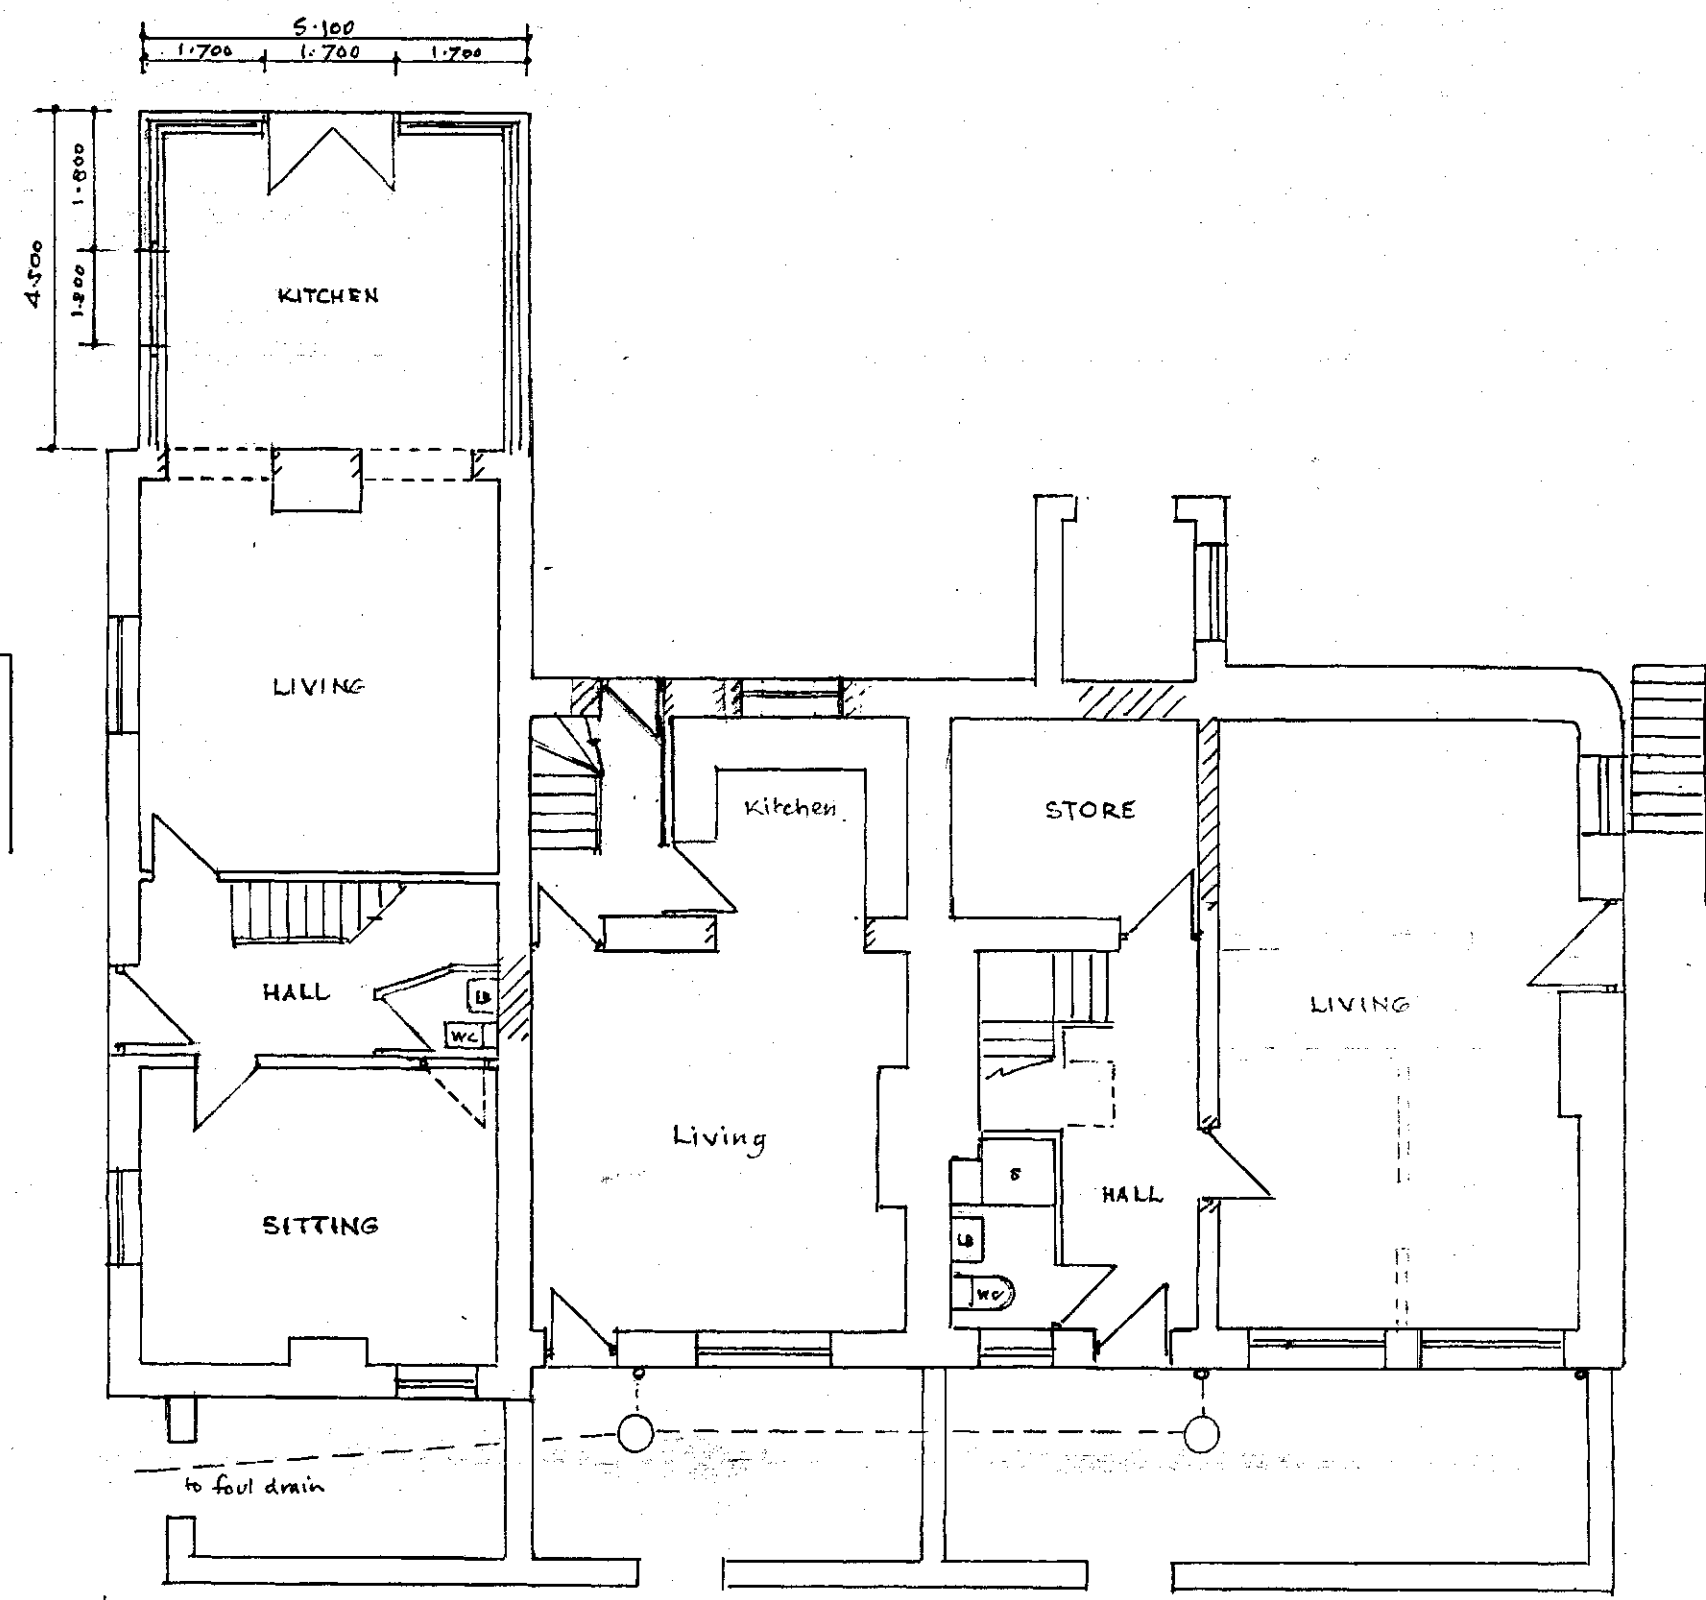


PROPOSED GROUND FLOOR

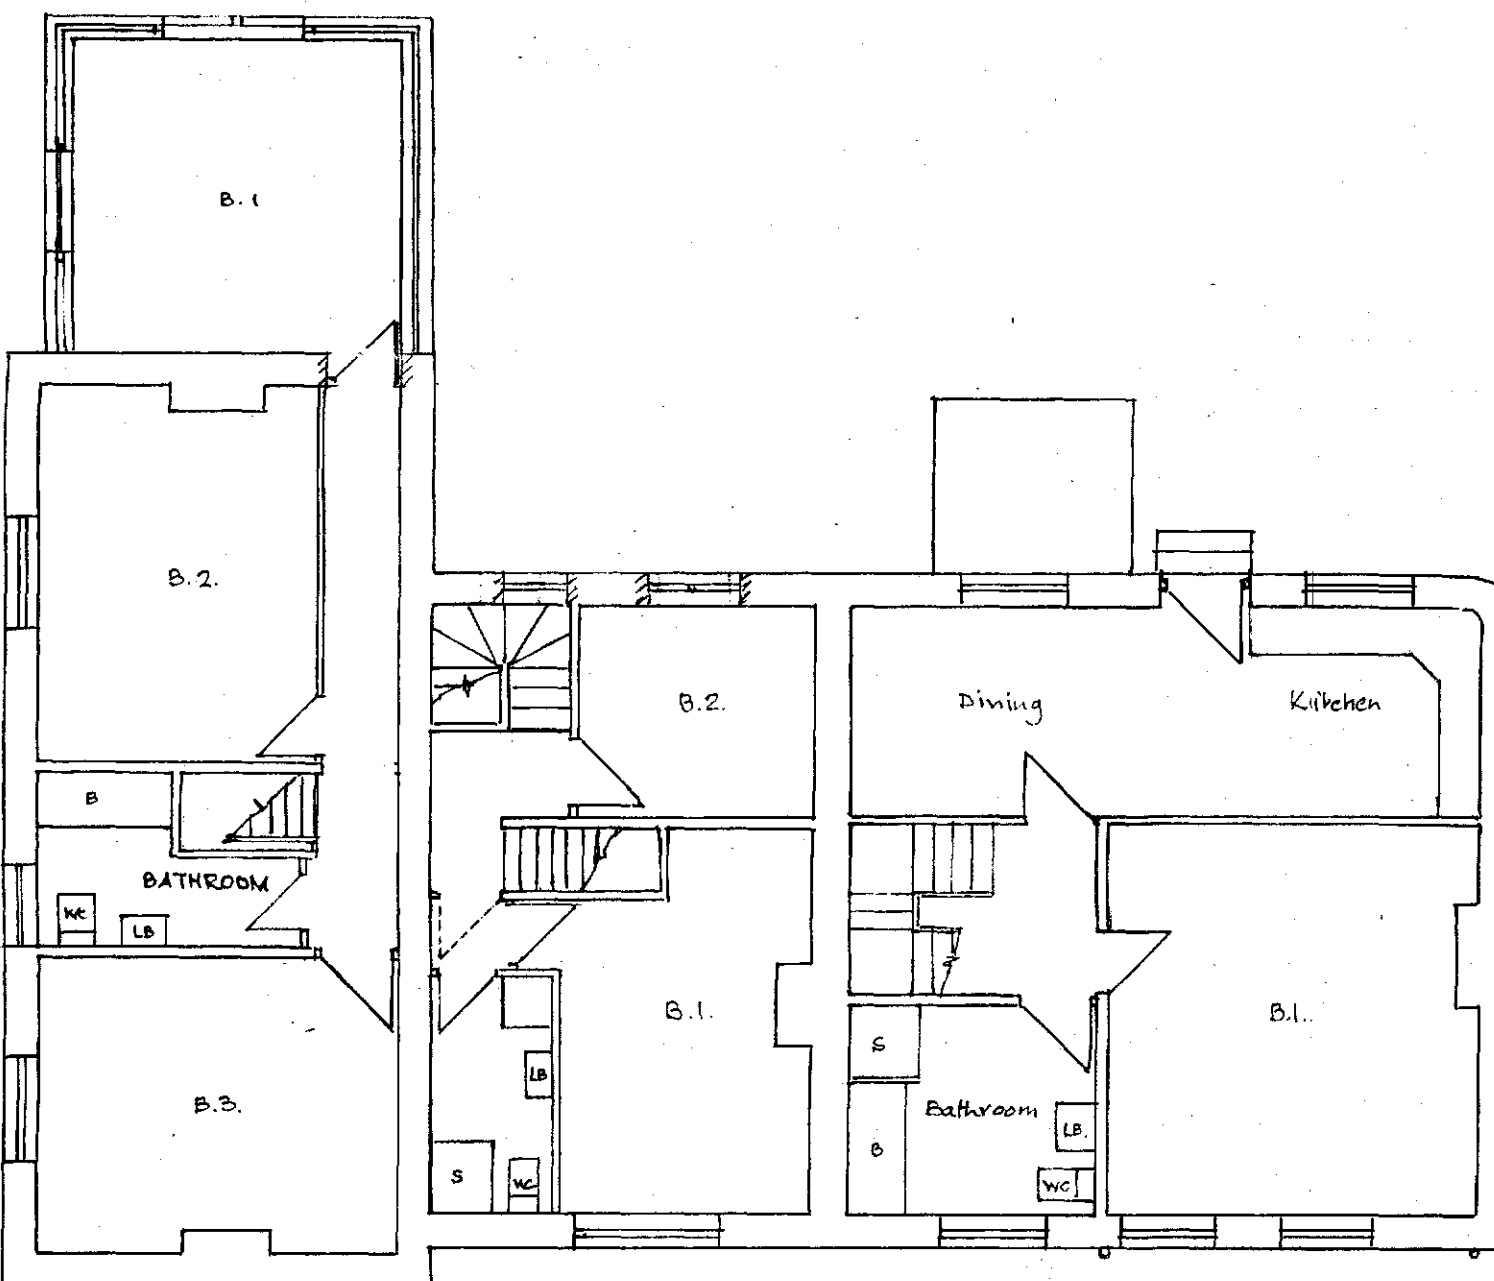


PROPOSED FIRST FLOOR

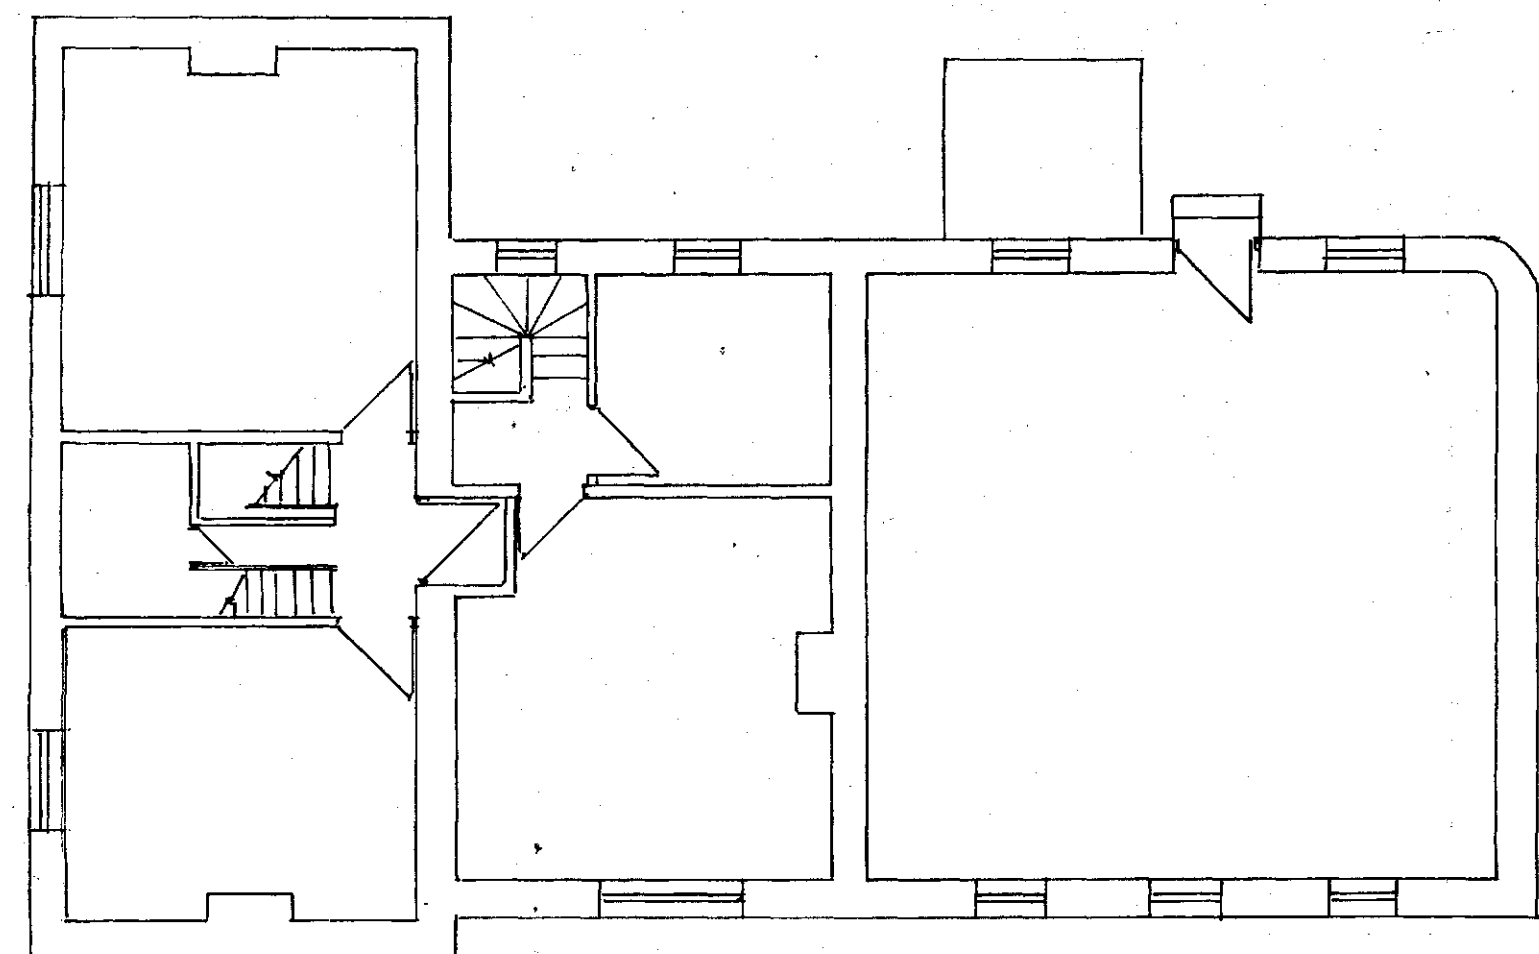


FIRST FLOOR

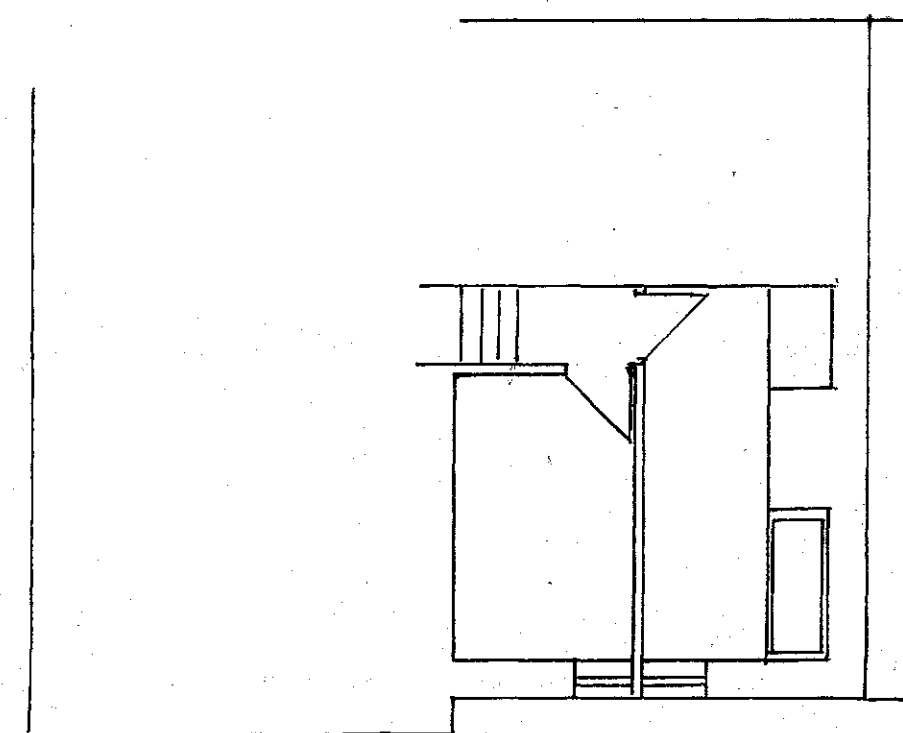


SECOND FLOOR

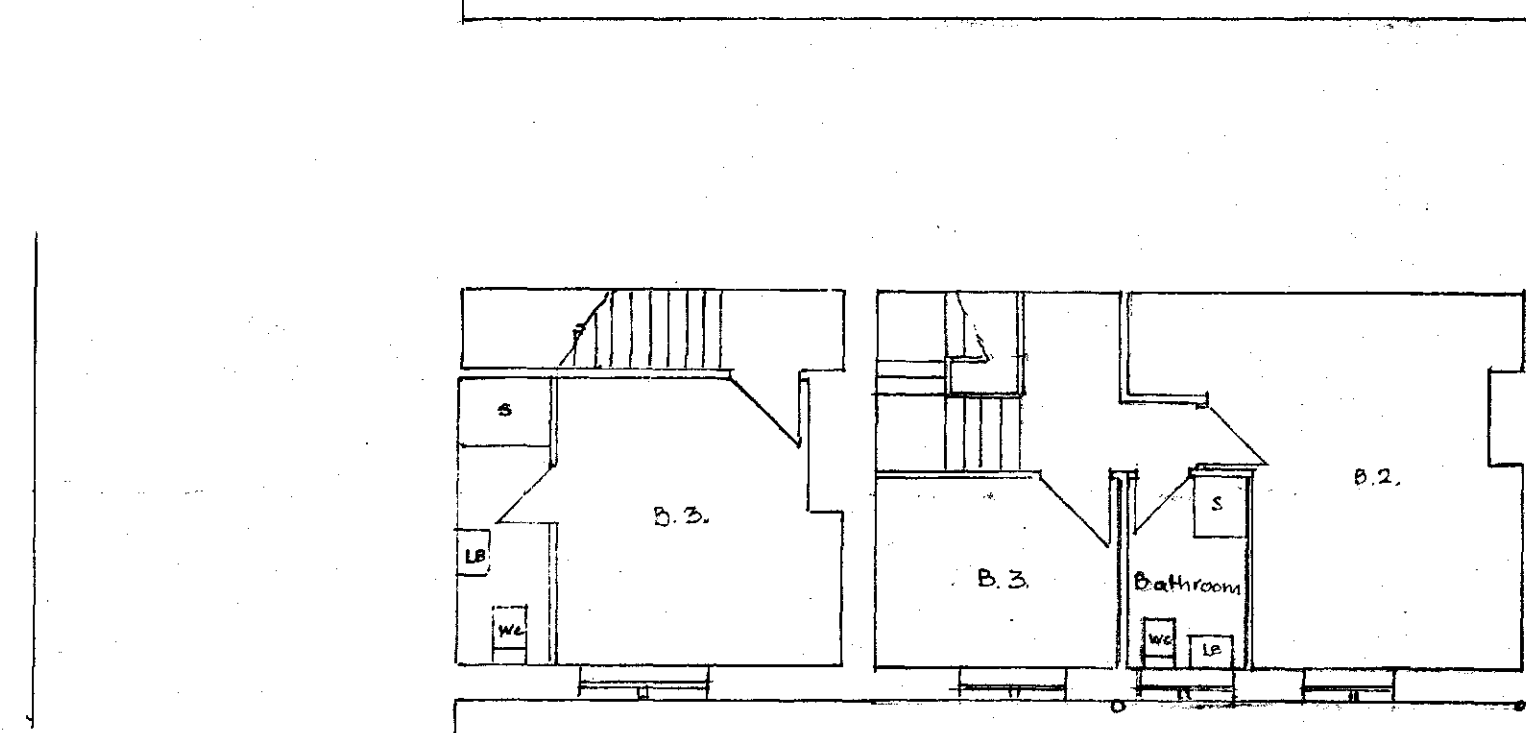

PROPOSED SECOND FLOOR

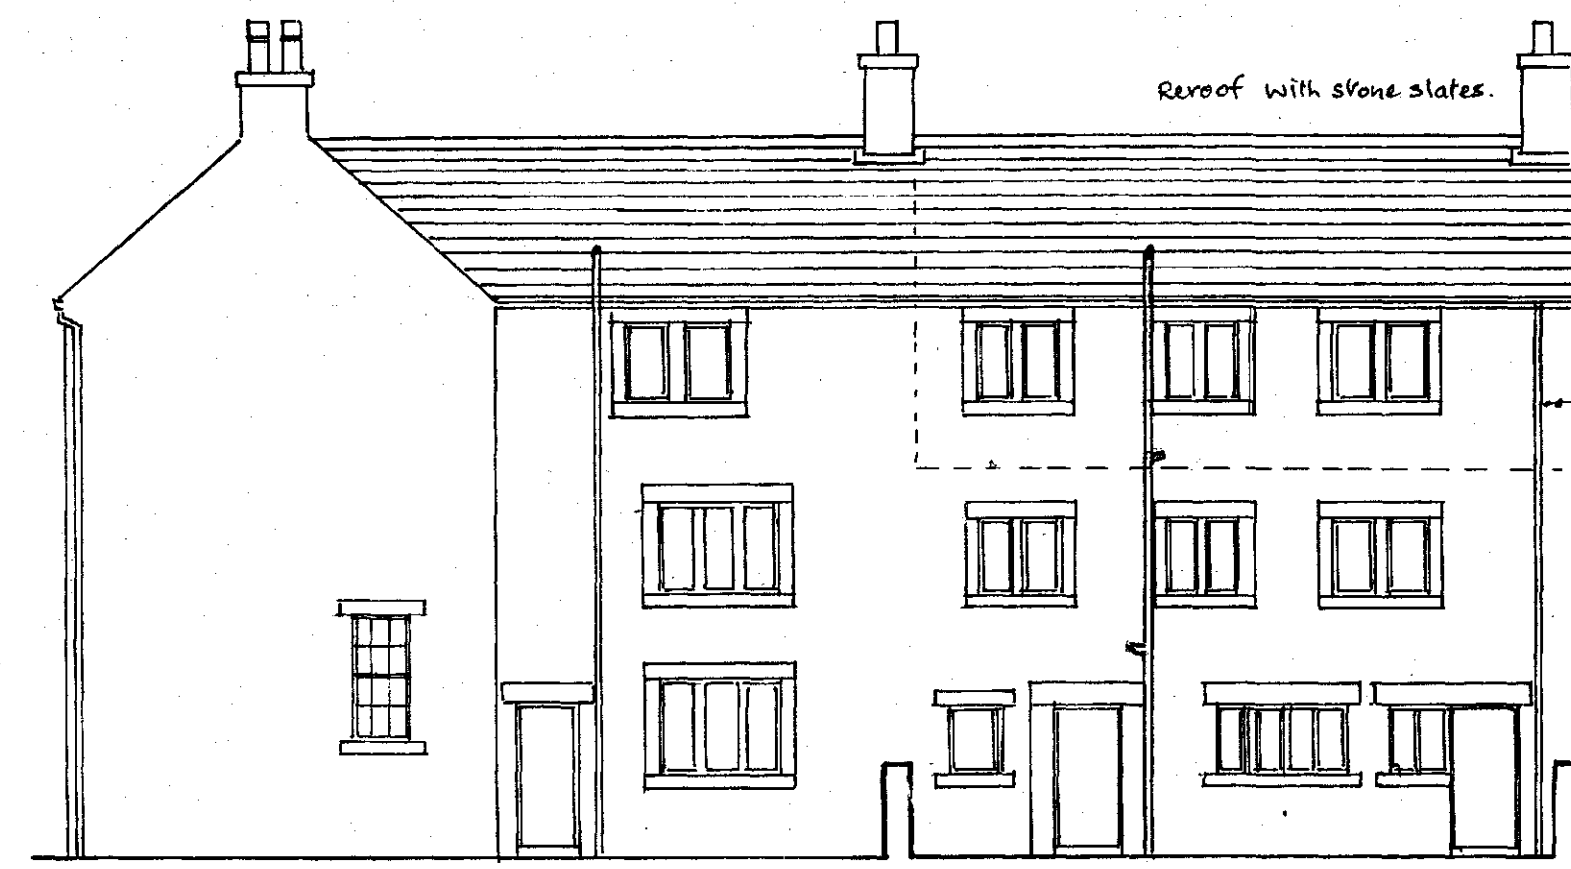


PROPOSED EAST ELEVATION

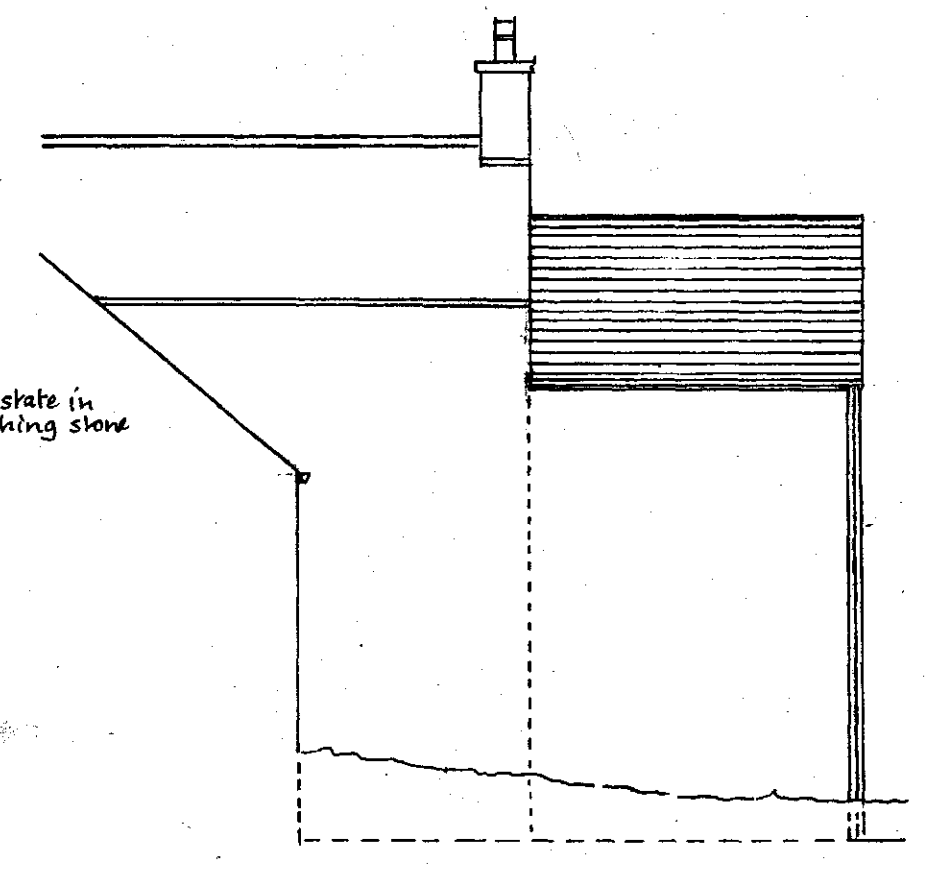

PROPOSED NORTH ELEVATION




EAST ELEVATION

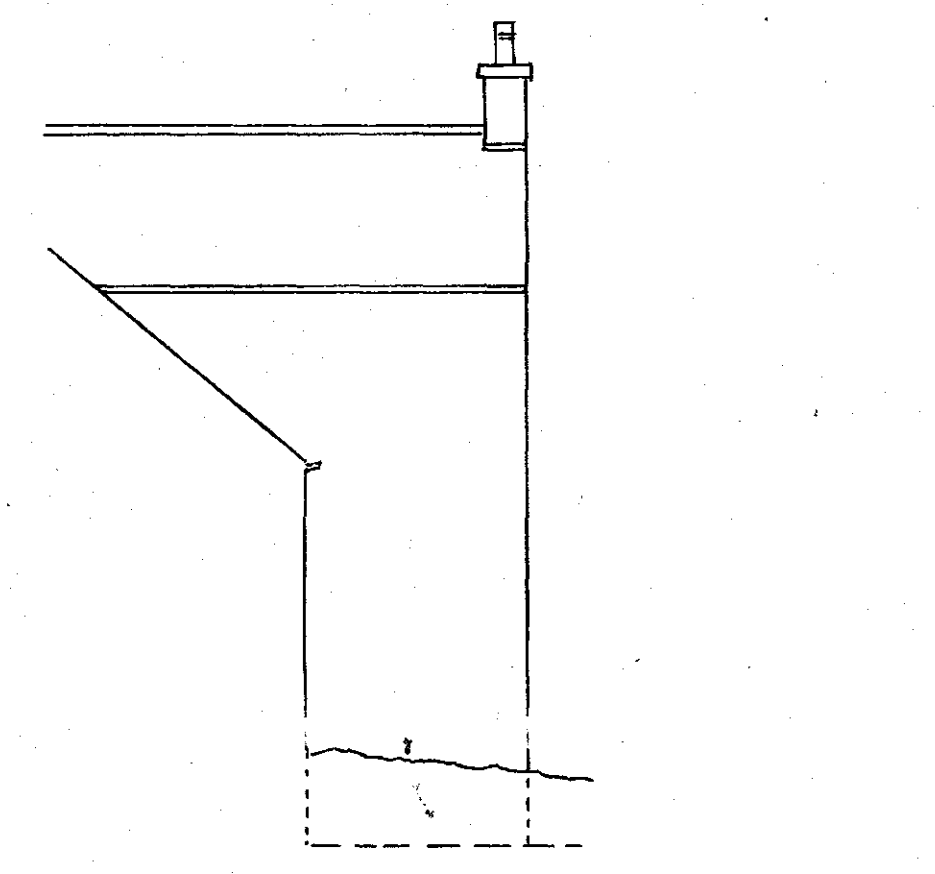


NORTH ELEVATION




PROPOSED SOUTH ELEVATION

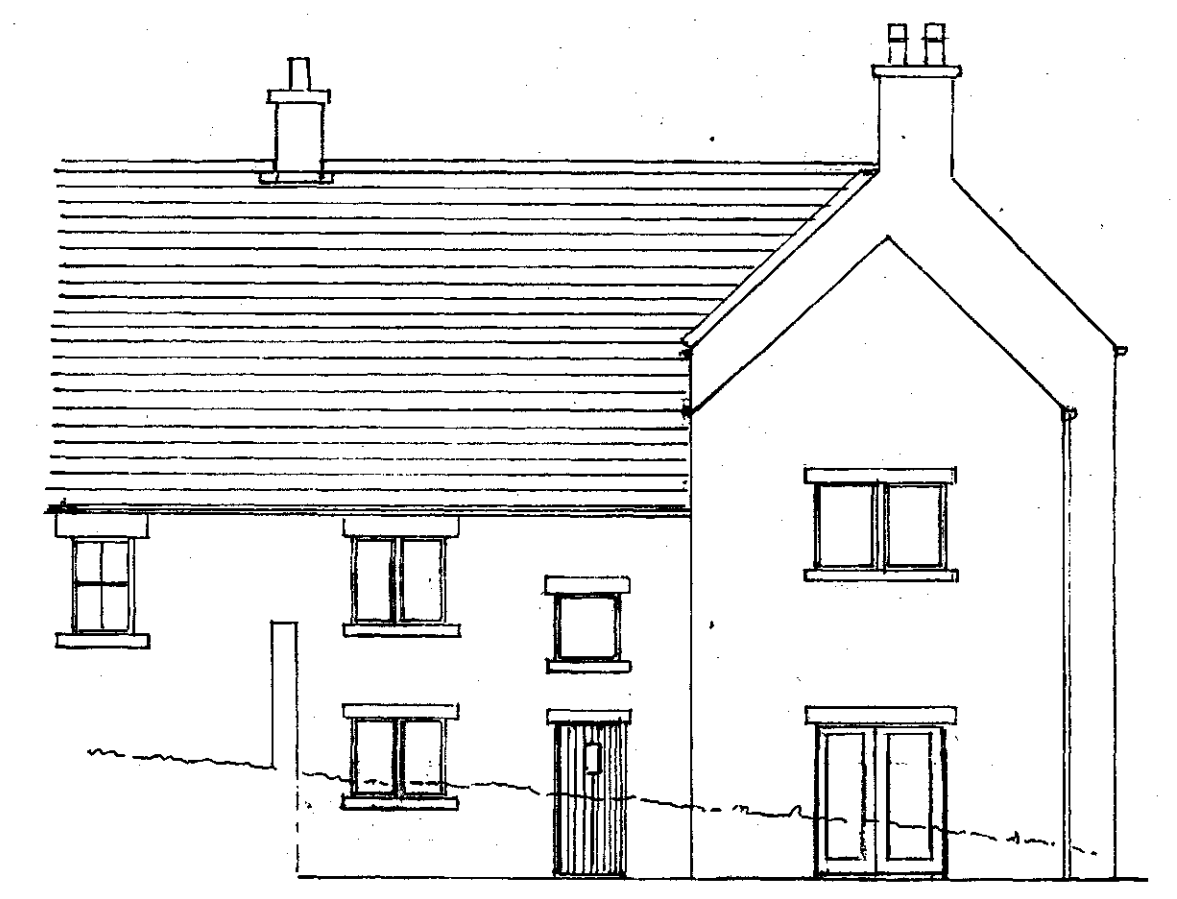

PROPOSED WEST ELEVATION

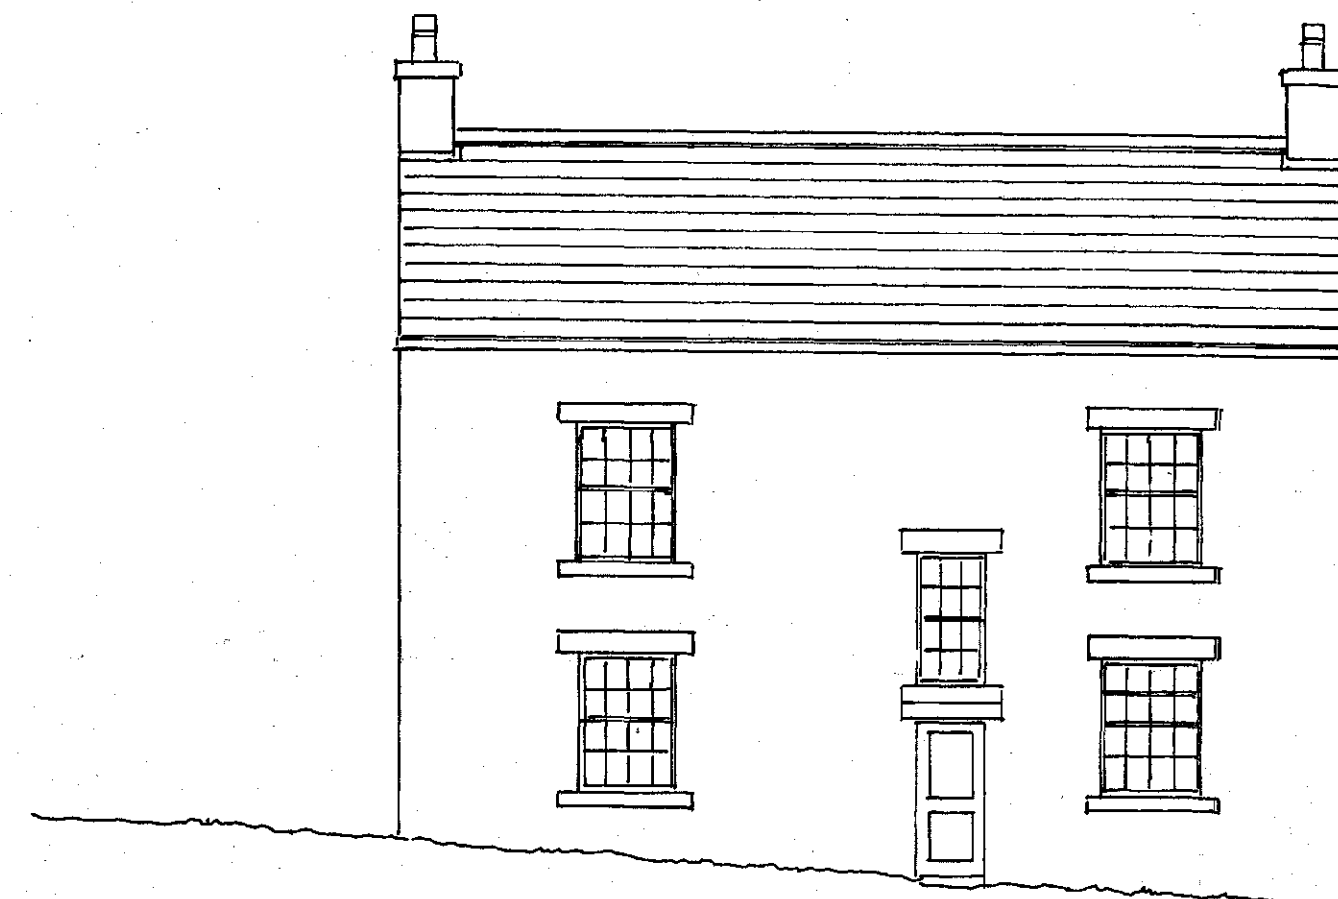

SOUTH ELEVATION

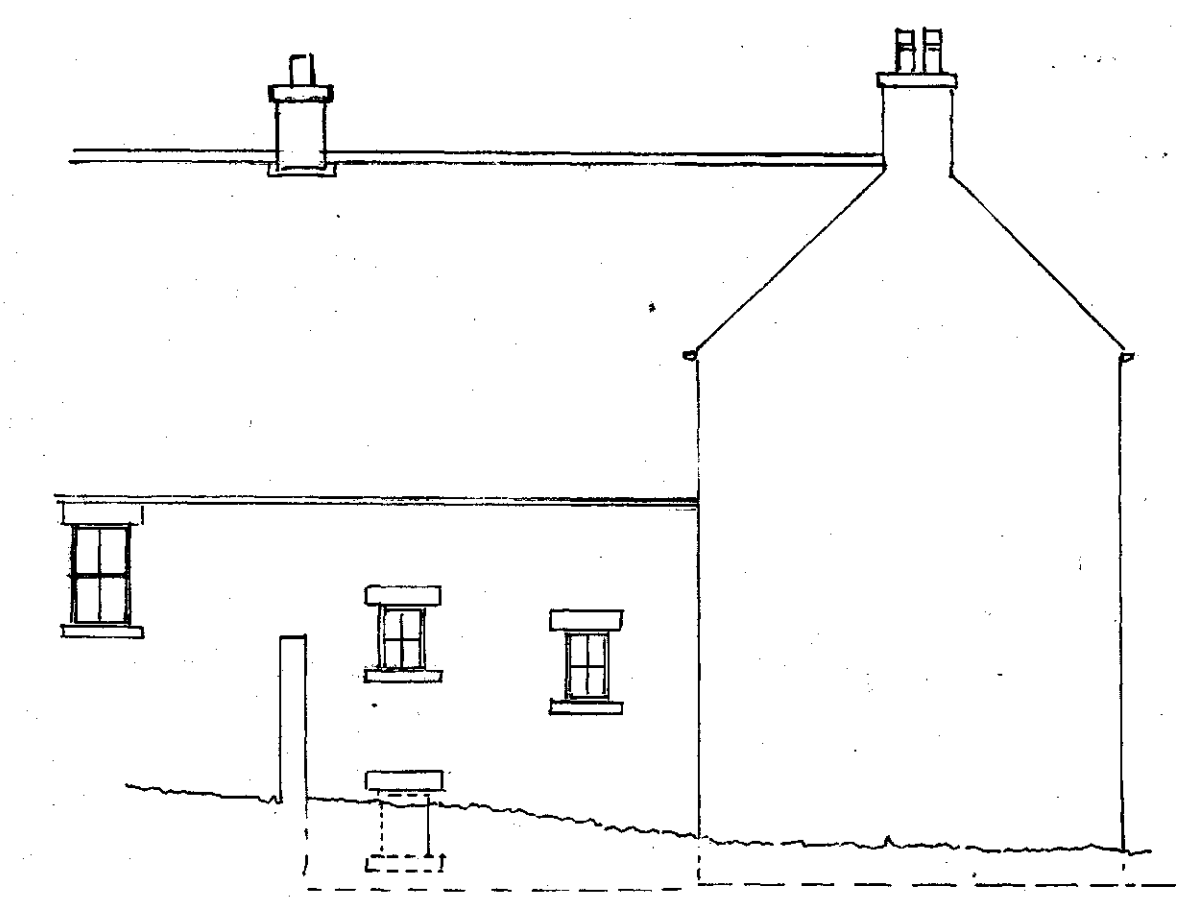

WEST ELEVATION

B.M.F.C.  
 CORPORATE MAIL ROOM  
 20 MAY 2017  
 Released by:  
 ORIGINAL COPY