



SITE LOCATION

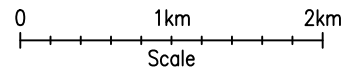


SITE LOCATION  
(Scale 1:50000)


Ordnance Survey map extract based upon Landranger map series with the permission of the controller of Her Majesty's Stationery Office Licence No. 100022432 Crown copyright.

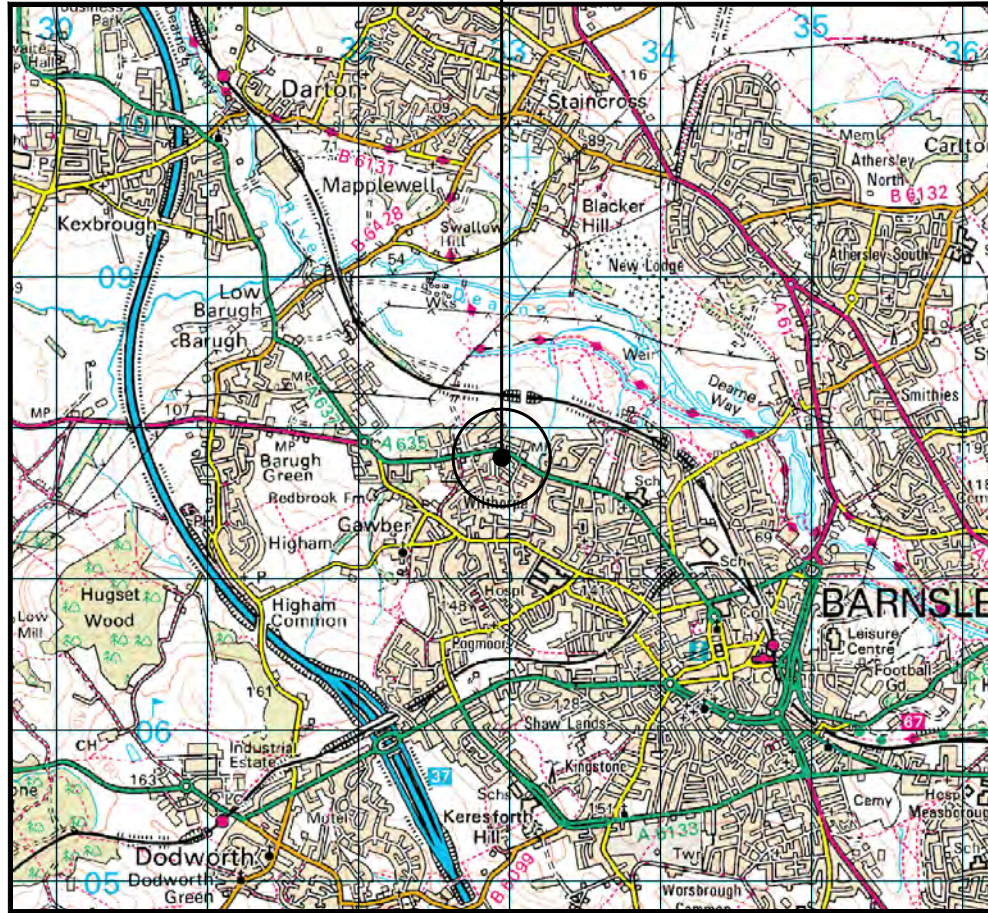

SITE PHOTOGRAPH

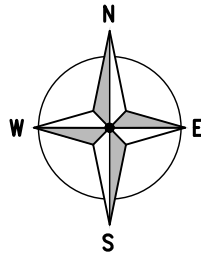

SITE LOCATION

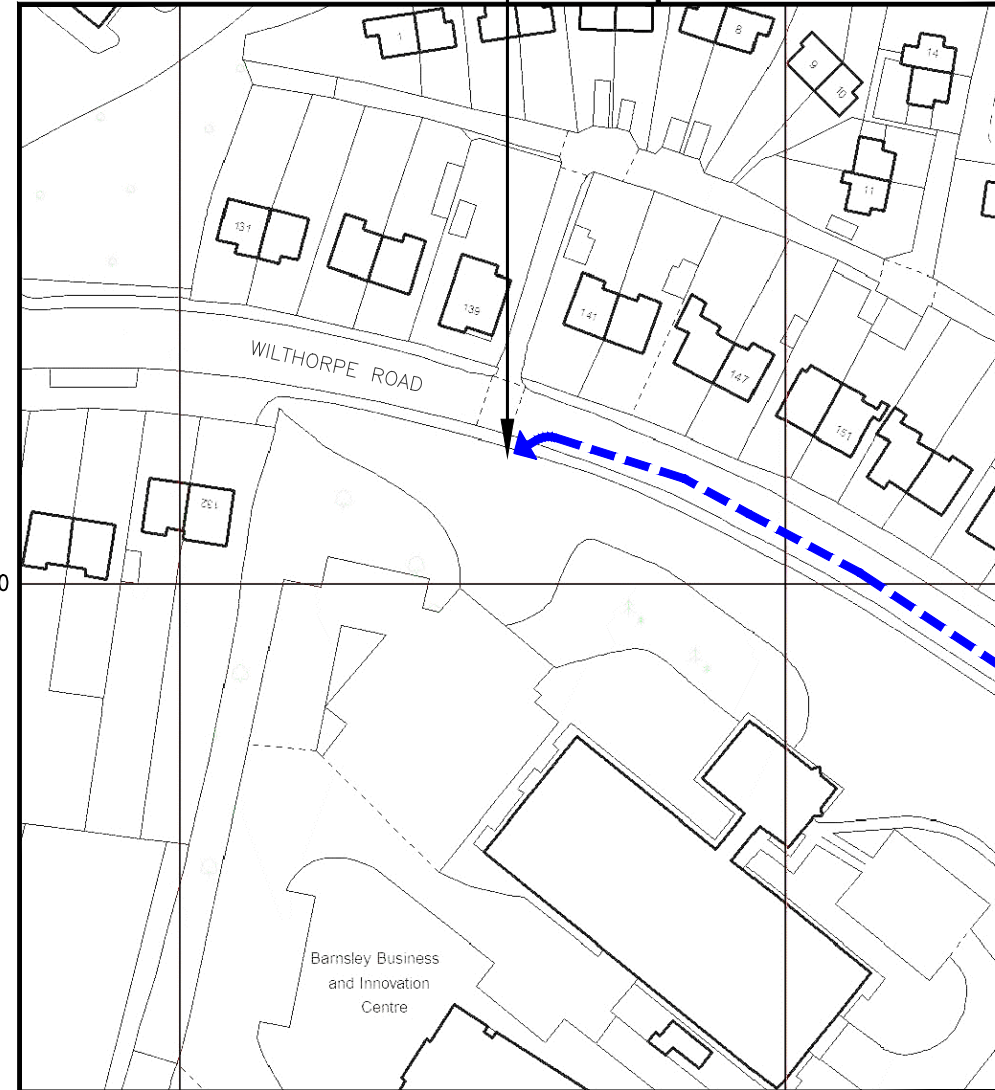


← Site Access  
← Access Route

DETAILED SITE LOCATION

(Scale 1:1250)

Based upon Ordnance Survey map extract with the permission of the Controller of Her Majesty's Stationery Office. Crown copyright. Licence No. 100022432

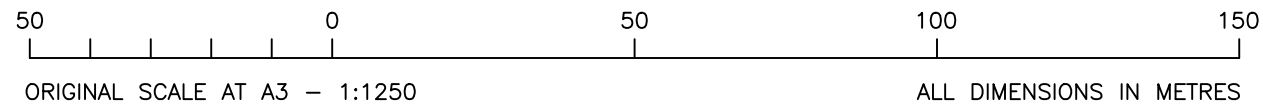

ORIGINAL SCALE AT A3 - 1:1250

ALL DIMENSIONS IN METRES

ALL DIMENSIONS ARE IN mm UNLESS NOTED OTHERWISE

N.G.R E: 432954 N: 407821

DIRECTIONS TO SITE:  
FROM A1(M) JUNCTION 36 AT THE ROUNDABOUT TAKE THE A630 TOWARDS DONCASTER. AFTER .95km TURN LEFT ONTO EDLINGTON LANE, THEN TAKE THE THIRD LEFT ONTO LORDS HEAD LANE. AFTER 1.1km TURN RIGHT ONTO BROOM HOUSE LANE. TAKE THE FIRST RIGHT ONTO WOOD VIEW, THE SITE IS LOCATED ON THE LEFT

A	Issued for Construction	FLCS NDS	01.05.24
REV	MODIFICATION	BY	CH DATE



Cell Name		Opt.
WILTHORPE ROAD SW		-
Cell ID No		
CTIL	VMO2	VF
112555 24	015281	N/A
Site Address / Contact Details		
SW ON WILTHORPE ROAD INNOVATION ROAD BARNSELY SOUTH YORKSHIRE S75 1JL		
Drawing Title: SITE LOCATION MAPS		
Purpose of issue: CONSTRUCTION		Dwg Rev:
Drawing Number: 100		A
Surveyed By: NDS	Original Sheet Size: A3	Pack Issue:
Drawn: FLCS	Date: 01.05.24	Checked: NDS Date: 01.05.24
		B

These drawings comply with VMO2 Non-Standard ICNIRP guidelines  
Designed in accordance with Cornerstone documents: SDN0007 & SDN0008.v5.1

EMF ACTIVE CONCESSION	O2-CSN-00773
APPROVED DATE	05.03.24

**Non-Standard Reason**  
COMPLIANCE ACHIEVED VIA ATTENUATION ON ROOFTOP TO NORTH-EAST OF SITE