

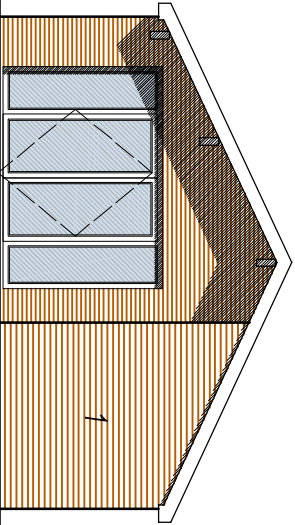



MATERIALS:
1. RED BRICK
2. ROSE TILES
*ALL MATERIALS TO MATCH
EXISTING HOUSE

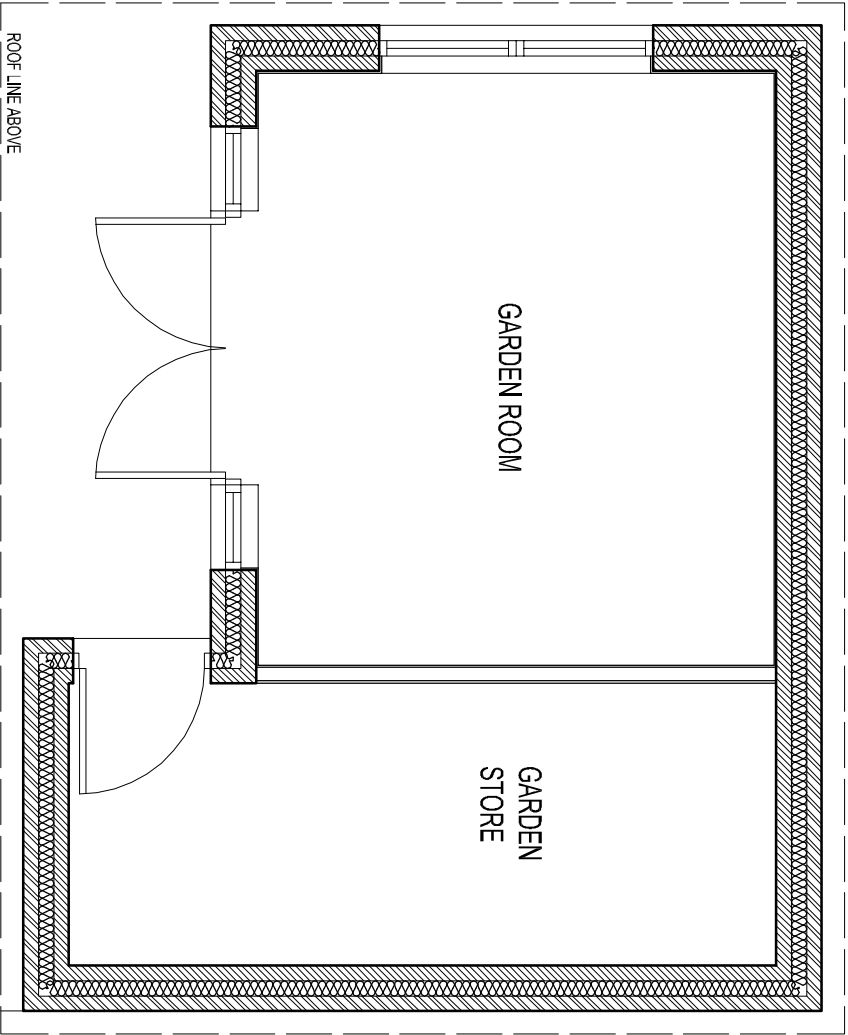


SOUTHEAST ELEVATION 1:100

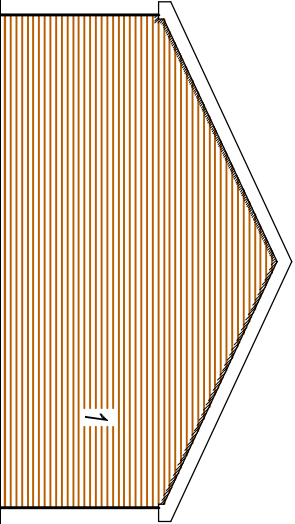


NORTHWEST ELEVATION 1:100

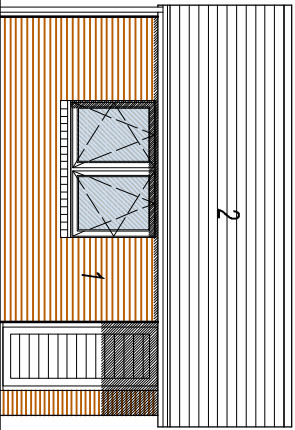

SOUTHWEST ELEVATION 1:100

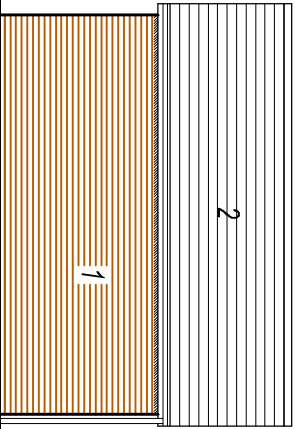

NORTHEAST ELEVATION 1:100

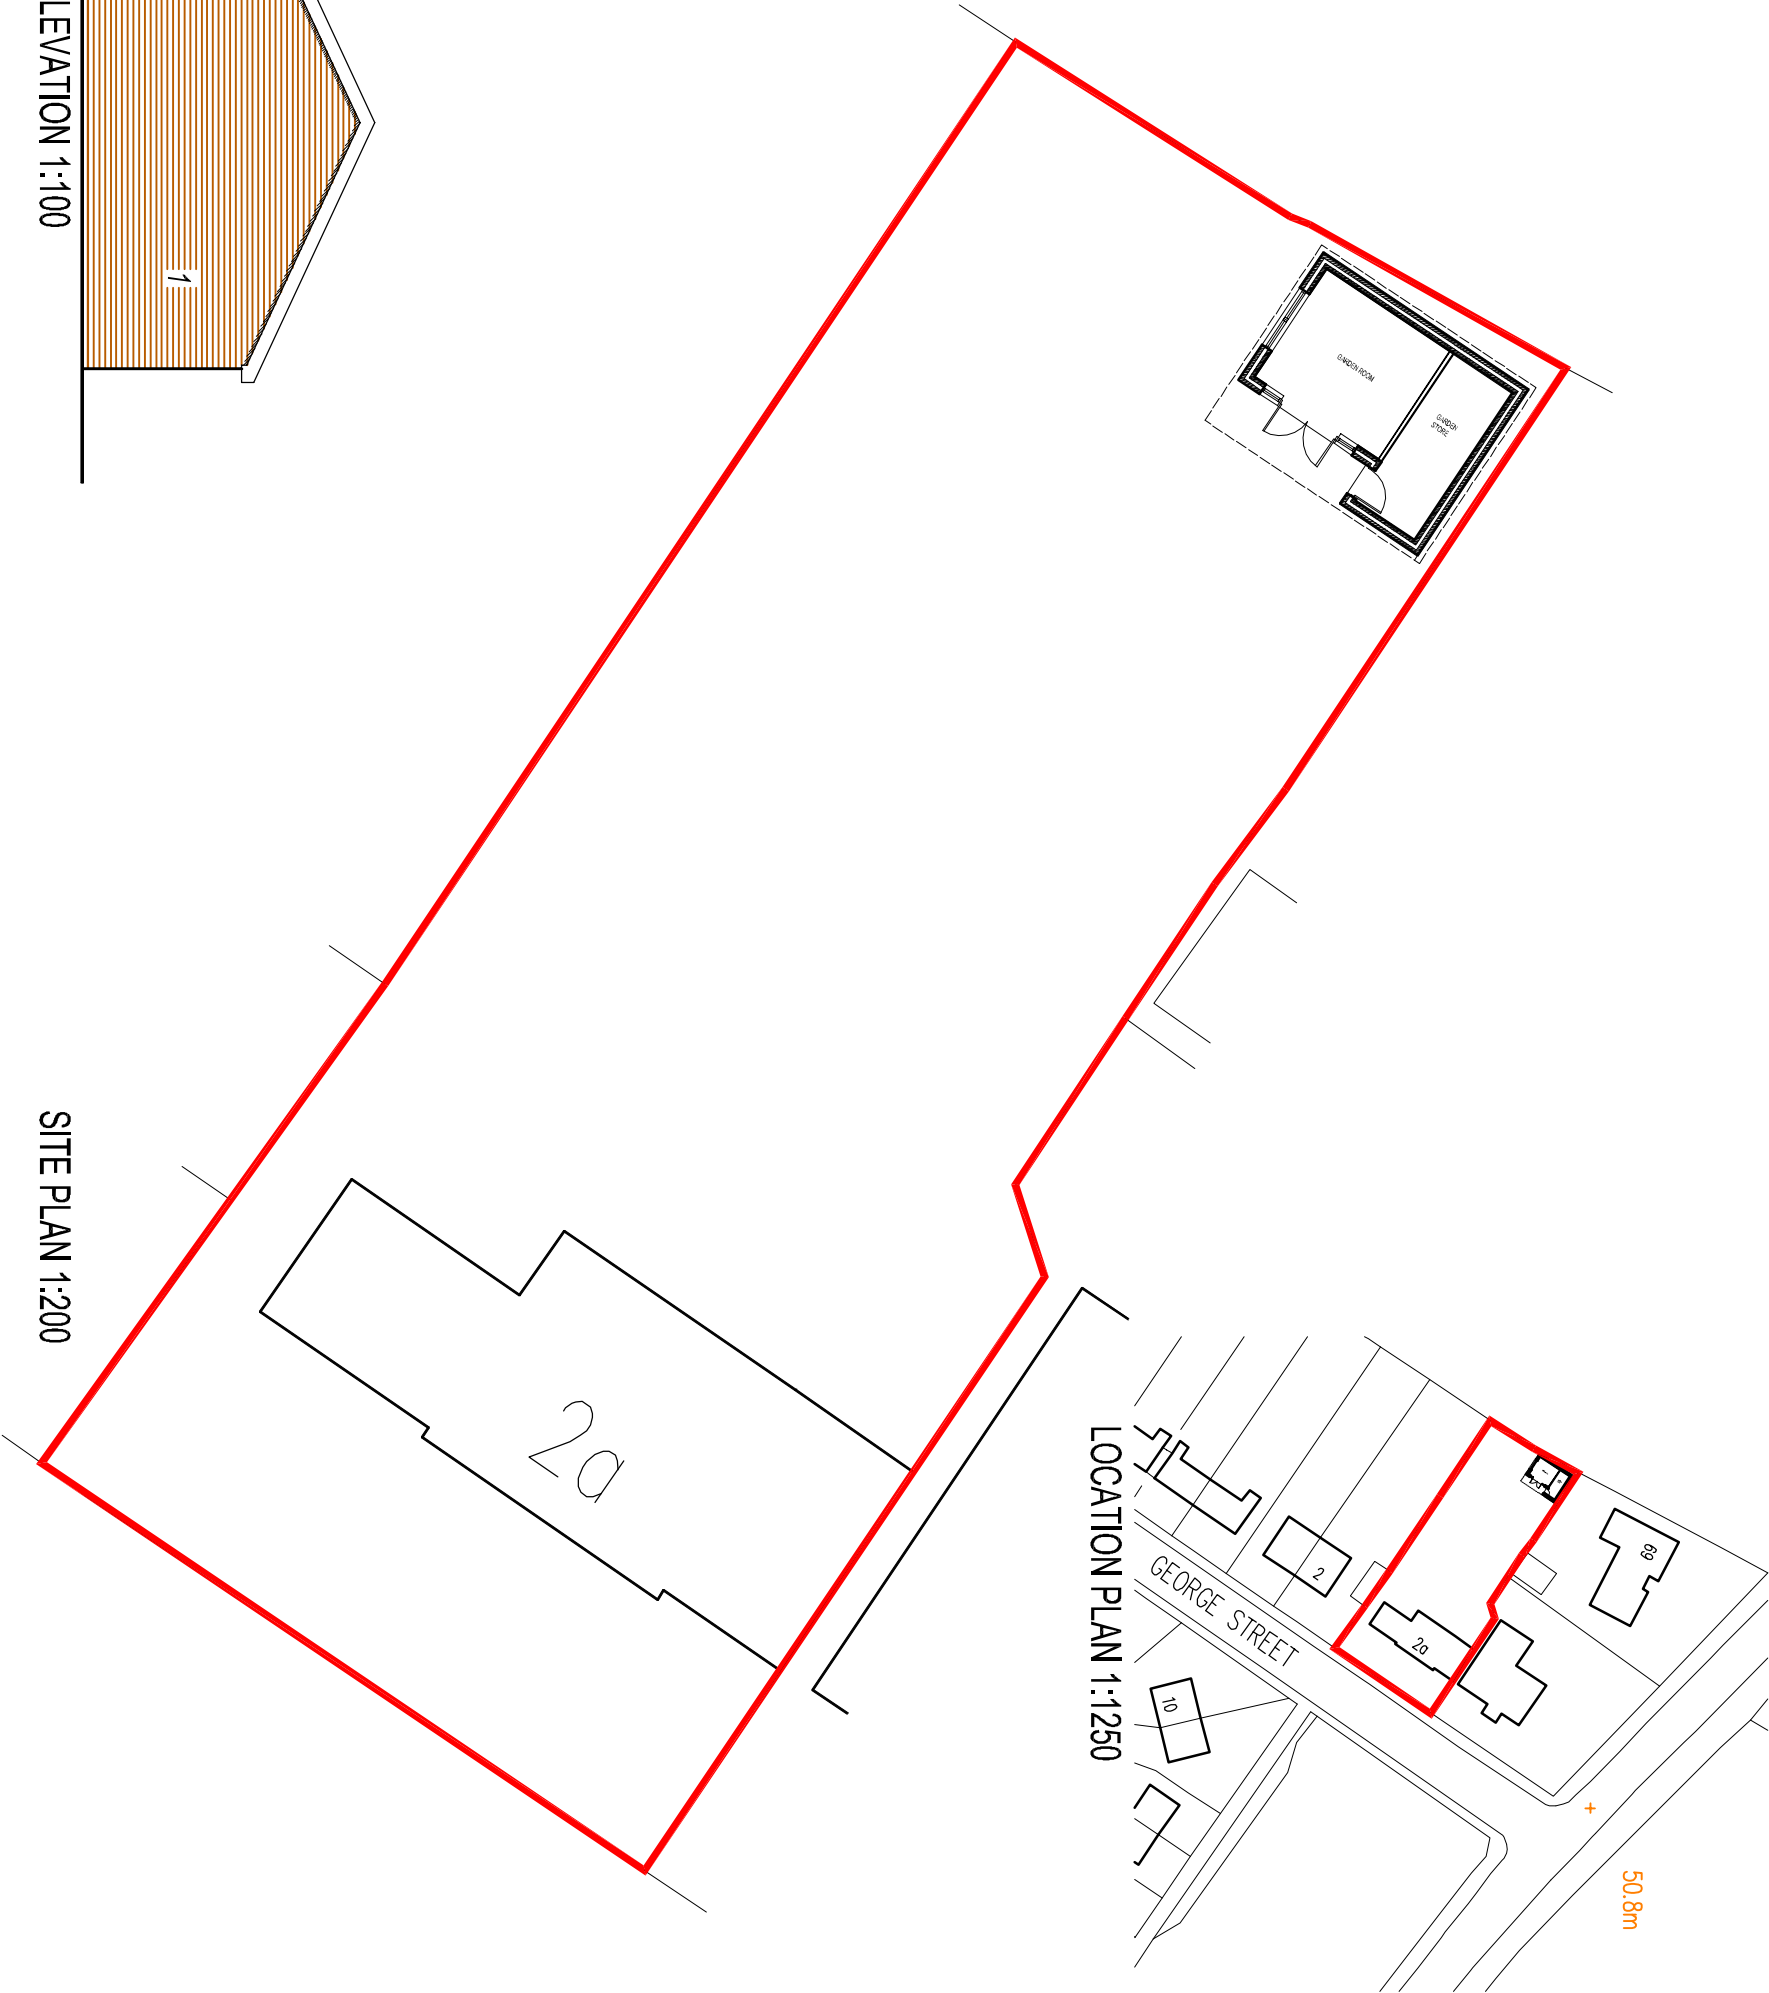

Mr & Mrs Parkin 2a George Street Middlecliffe Barnsley S72 0HL			
DATE	07-2012		
DWG	205-001		
TITLE	Garden Room Proposal		