



DATE	REVISIONS	BY

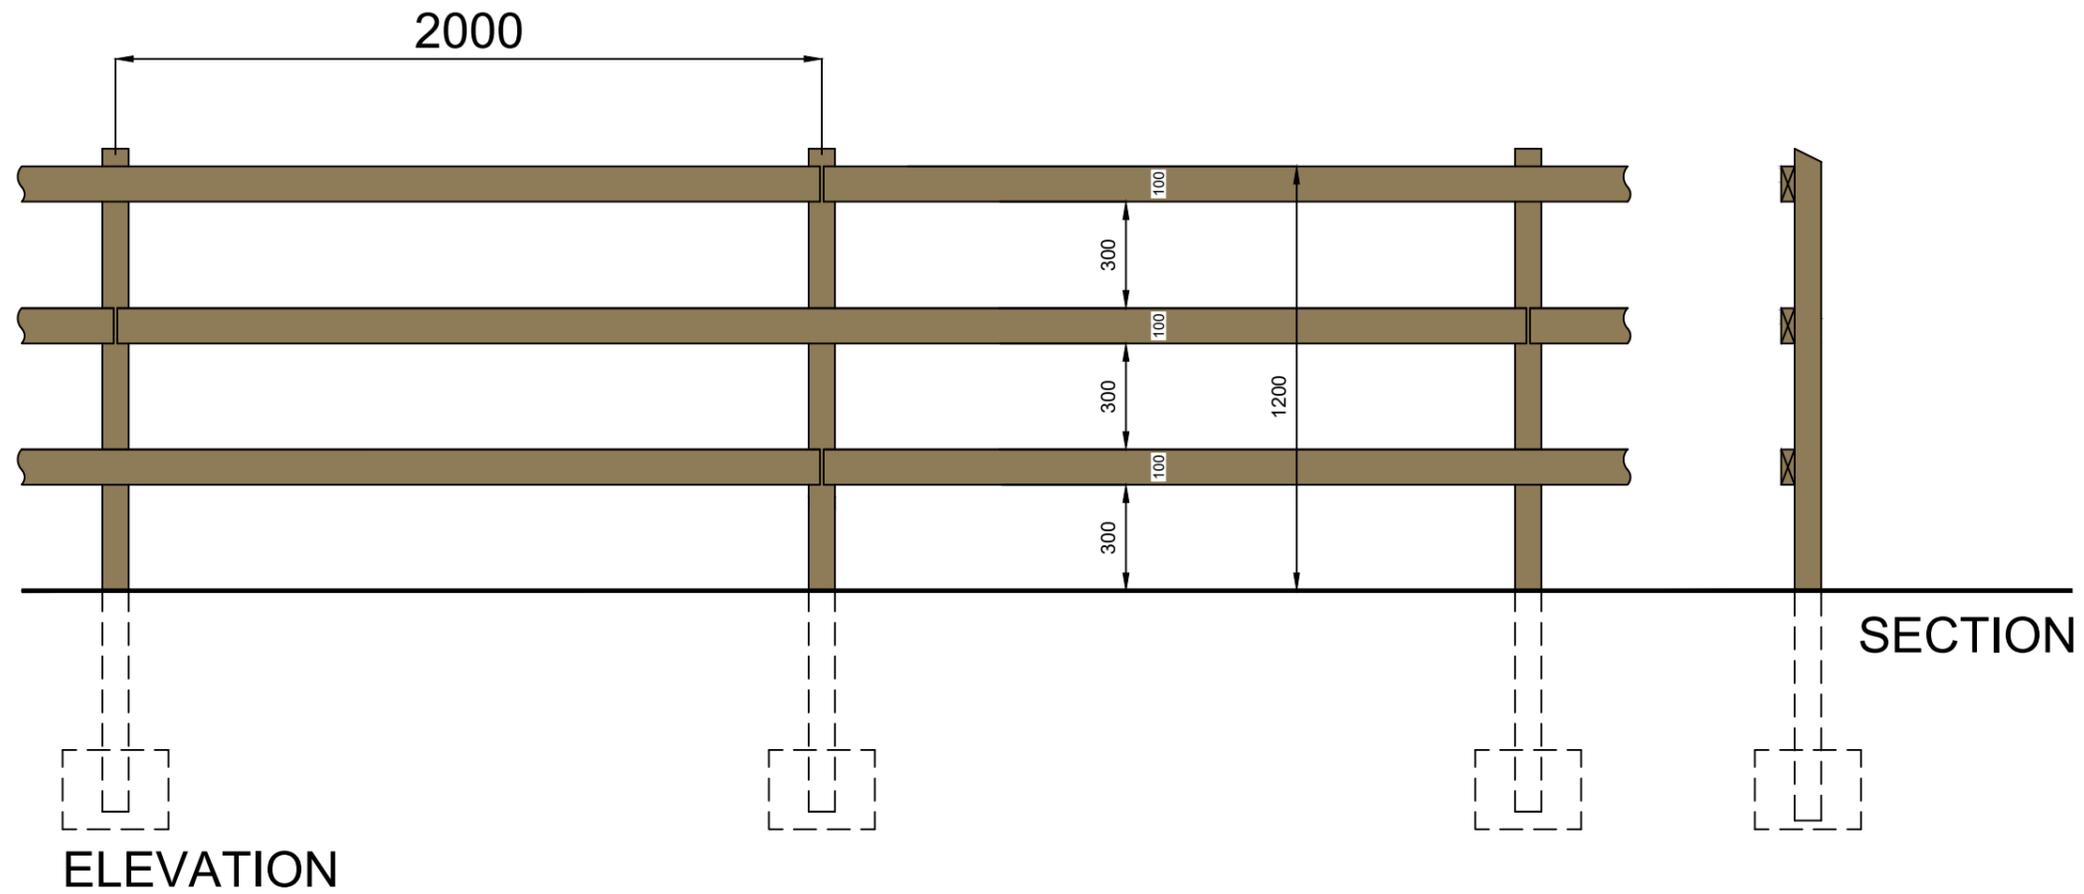

ELEVATION

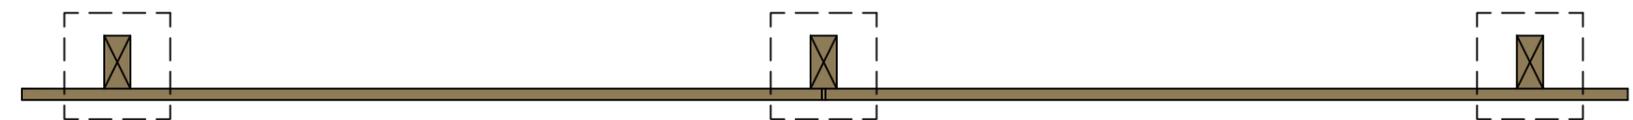

PLAN

SECTION

Avant Homes
Unit 2
Mariner Court
Peel Avenue
Durkar
Wakefield
WF4 3FL

DRAWN JP CHECKED DATE Jan 16

DRG. No. 4143/208.11 REV. -

SCALE: 1:20

Boundary Treatments

1.2m Post & Rail