



Existing View 5 from Wellfield Close



Existing View 4 from Wellfield Close



Existing View 3 from Wellfield Close



Existing View 1 from Wellhouse Way



Existing View 2 from car on Wellhouse Way

Rev A Site plan updated following meeting with Planners 12/09/16

16 Wellhouse Way, Penistone, South Yorkshire


Existing Site Plan

1:200 @ A1


05/08/2016

JJT 001


Rev A

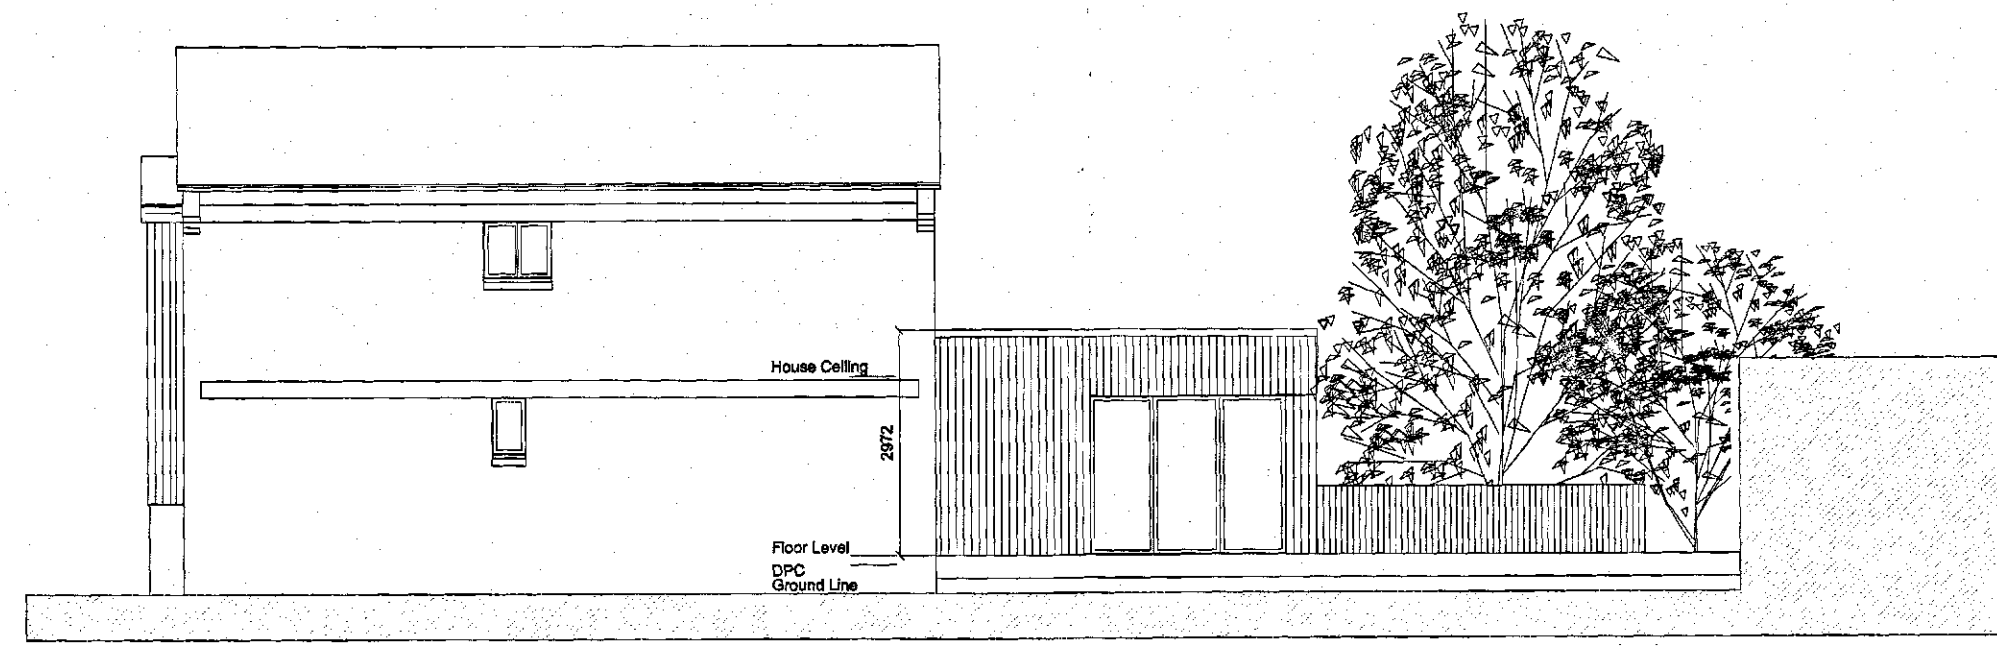


West Elevation - Proposed

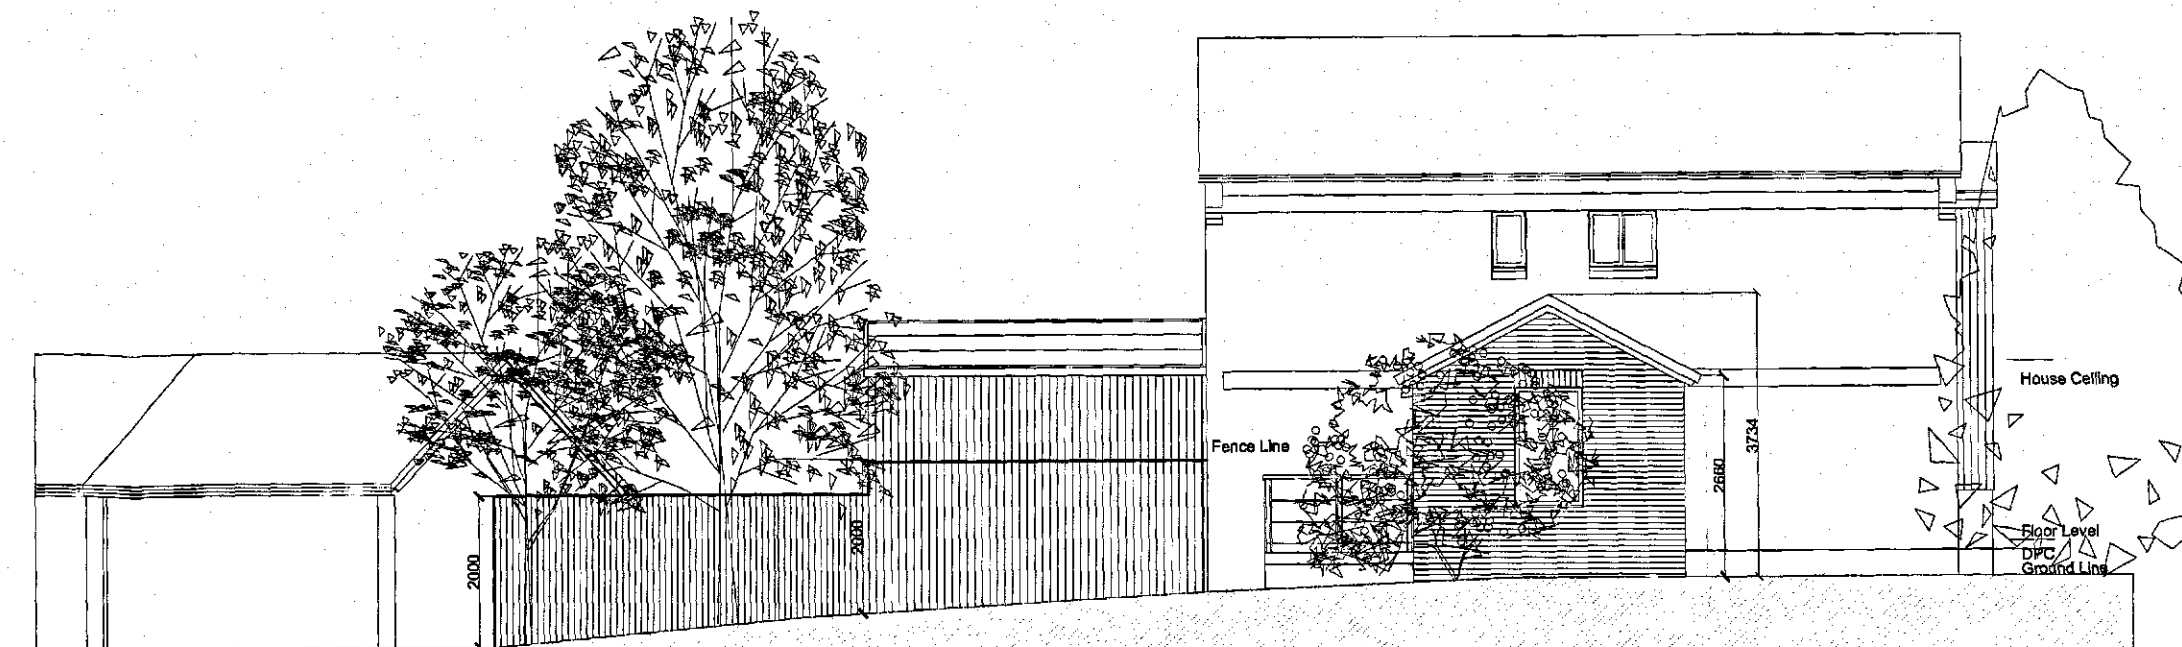


East Elevation - Proposed Facing Viewland Close

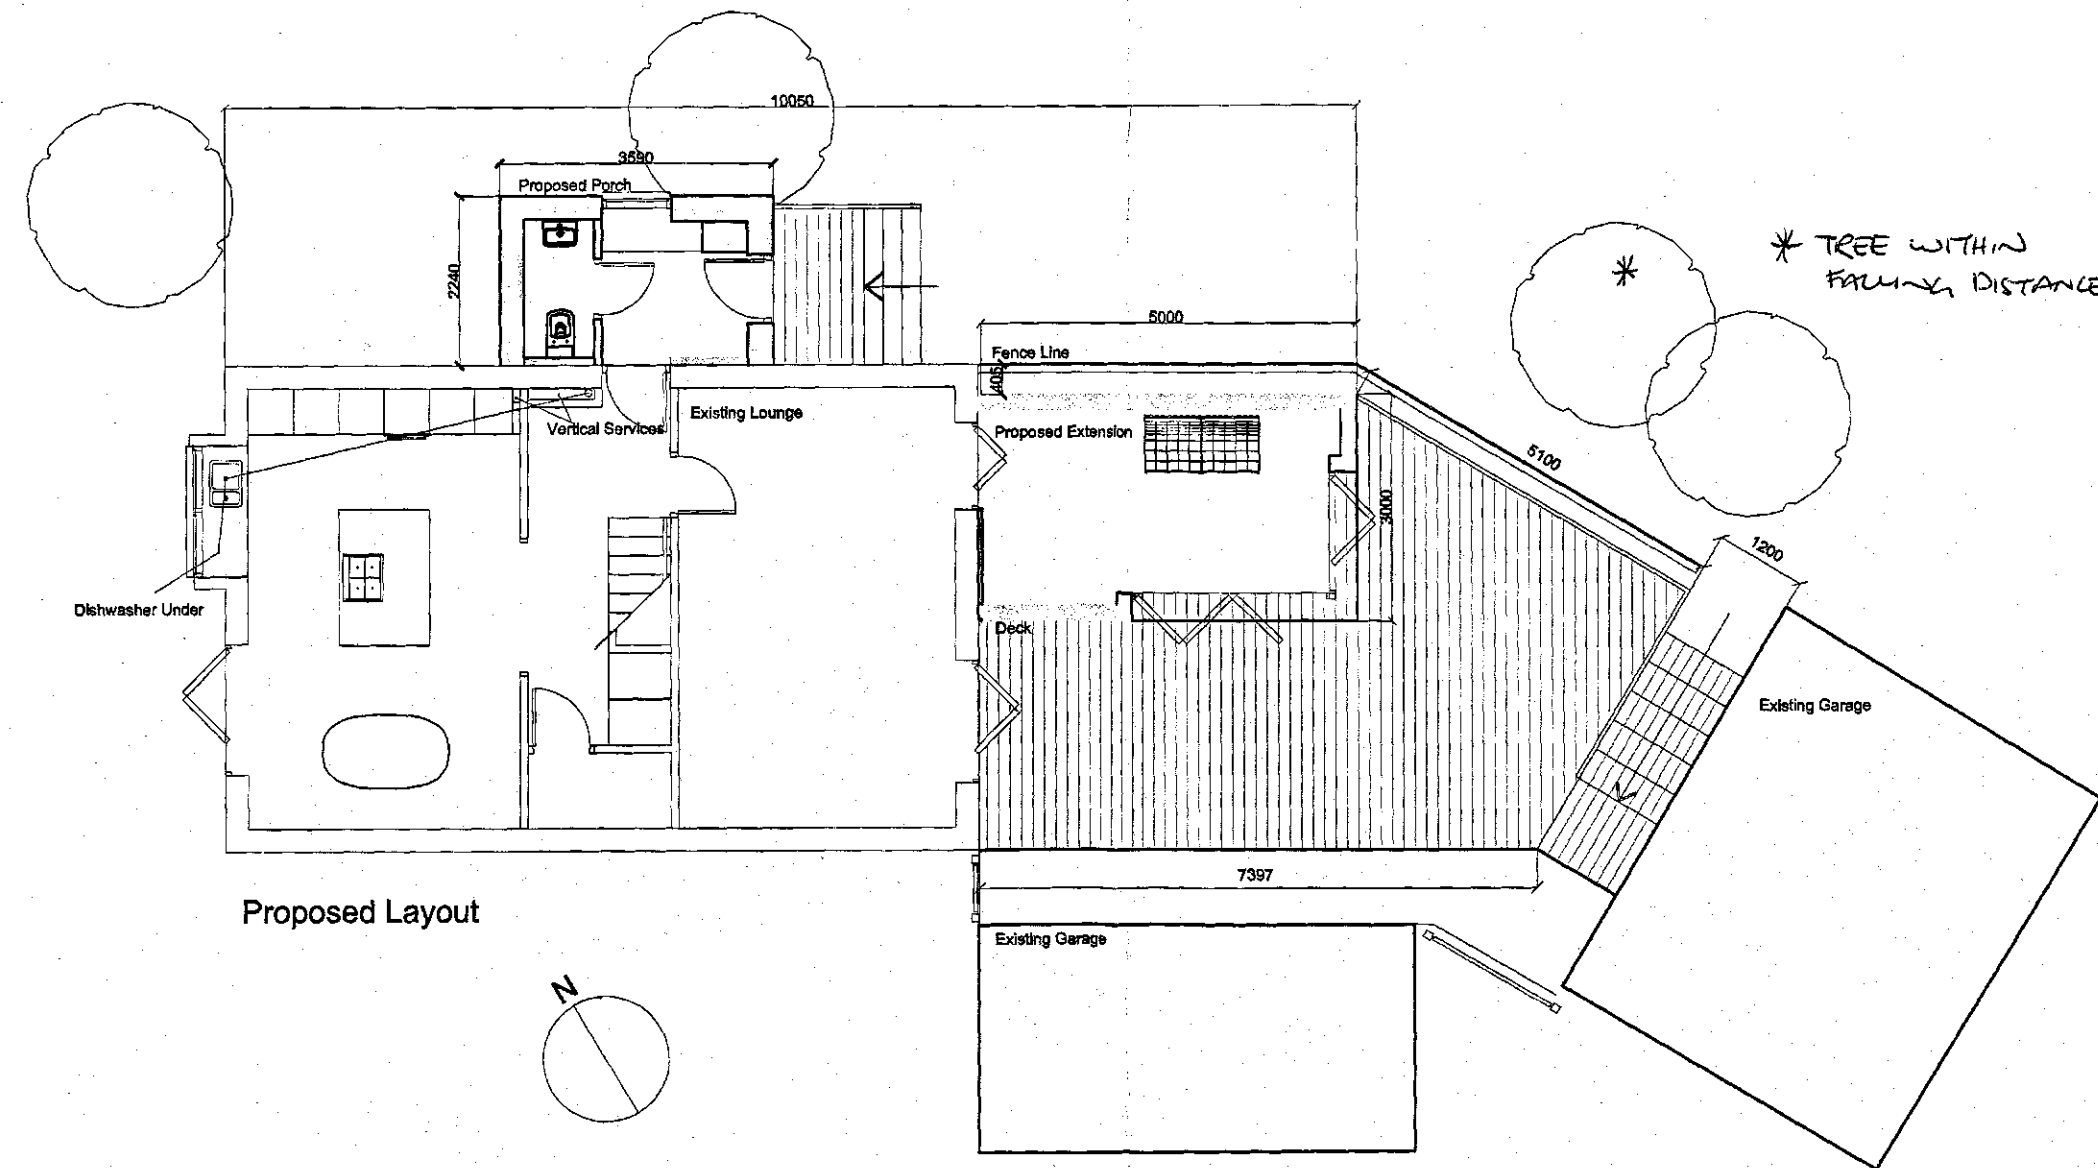

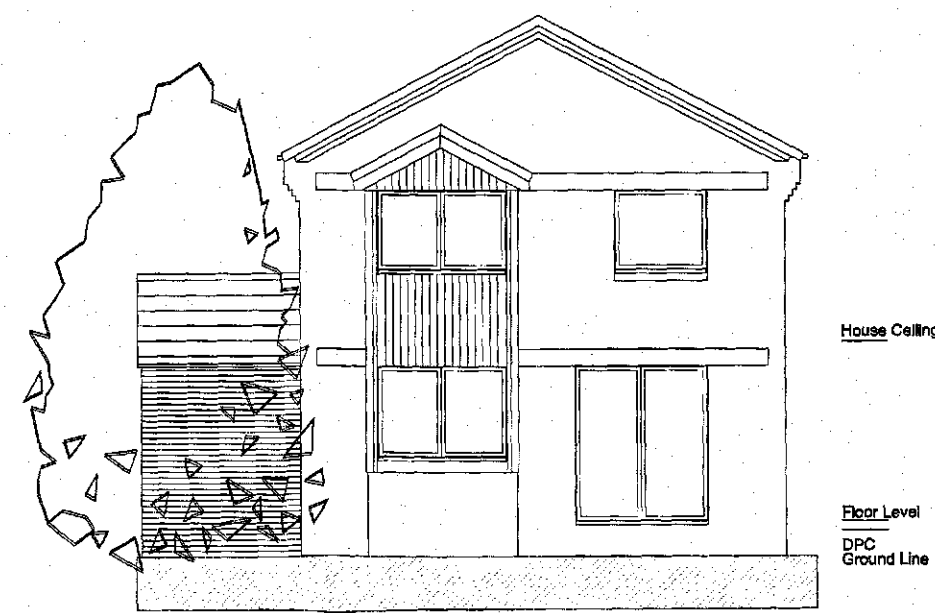


Proposed Layout

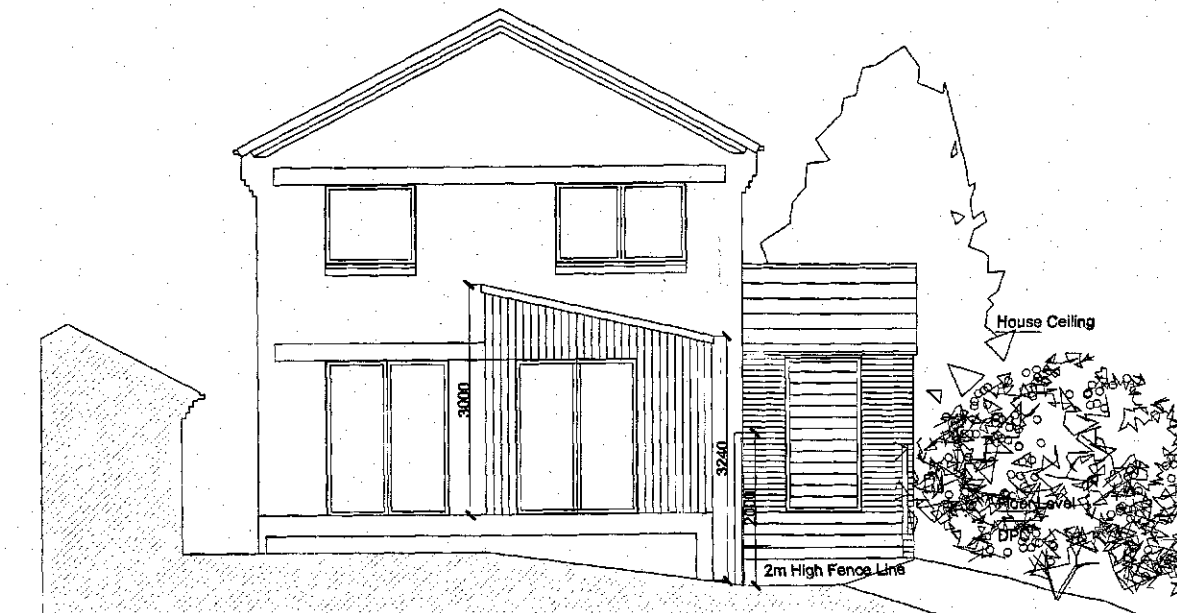


North Elevation - Proposed Facing Wellhouse Way




South Elevation - Proposed

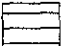-  Brickwork to match existing
-  Vertical Cedar fence/Cladding
-  Concrete block to match existing


Rev B	Revised following meeting with Barnsley Council	03/09/16
Rev A	Updated fabrication and added brickwork and roof pitch	01/08/16

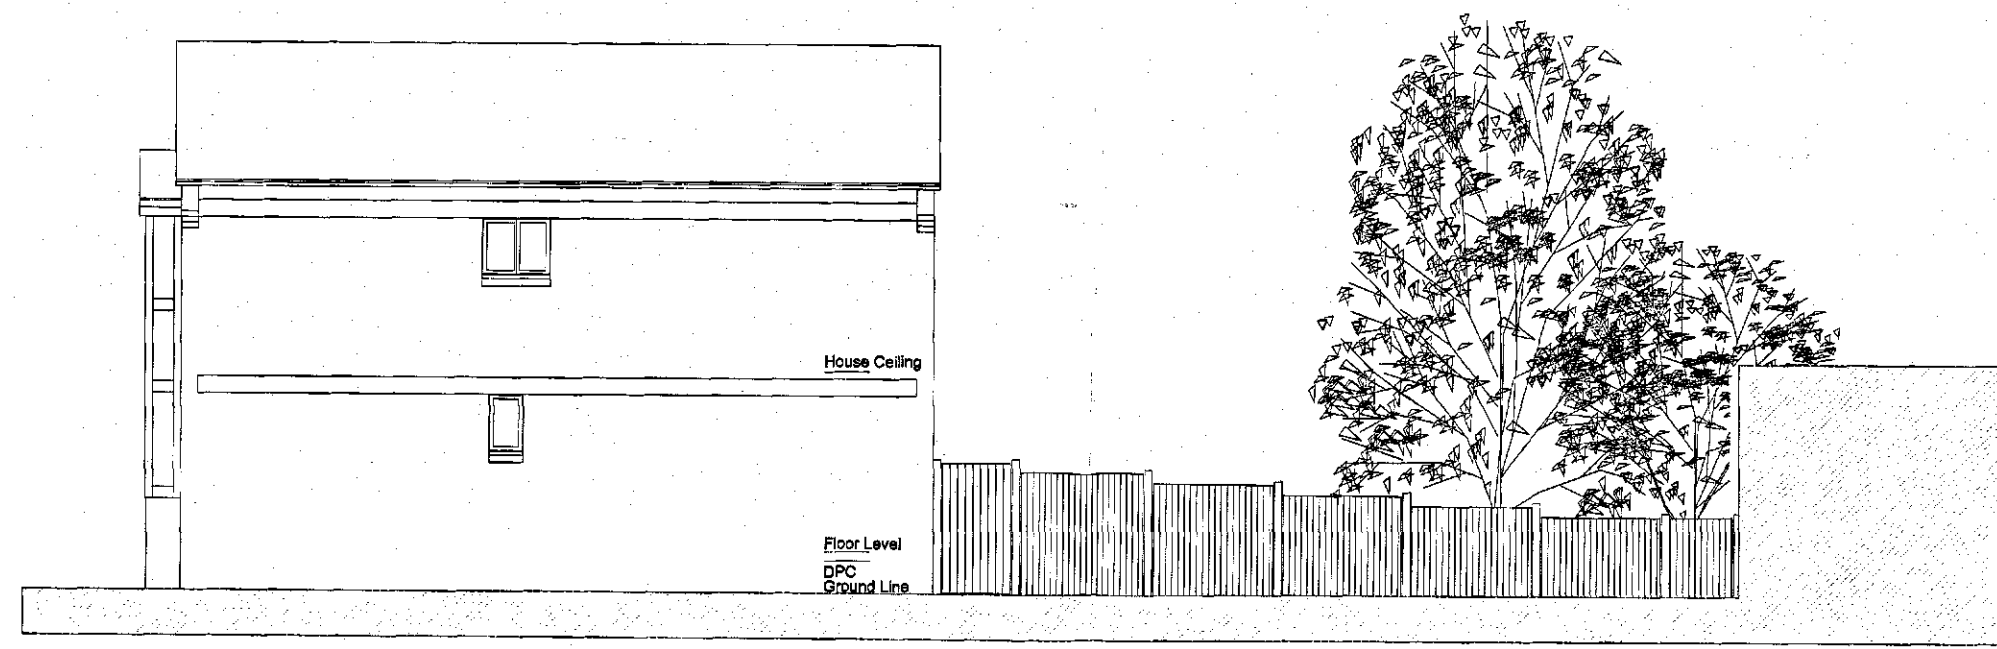

West Elevation - Existing

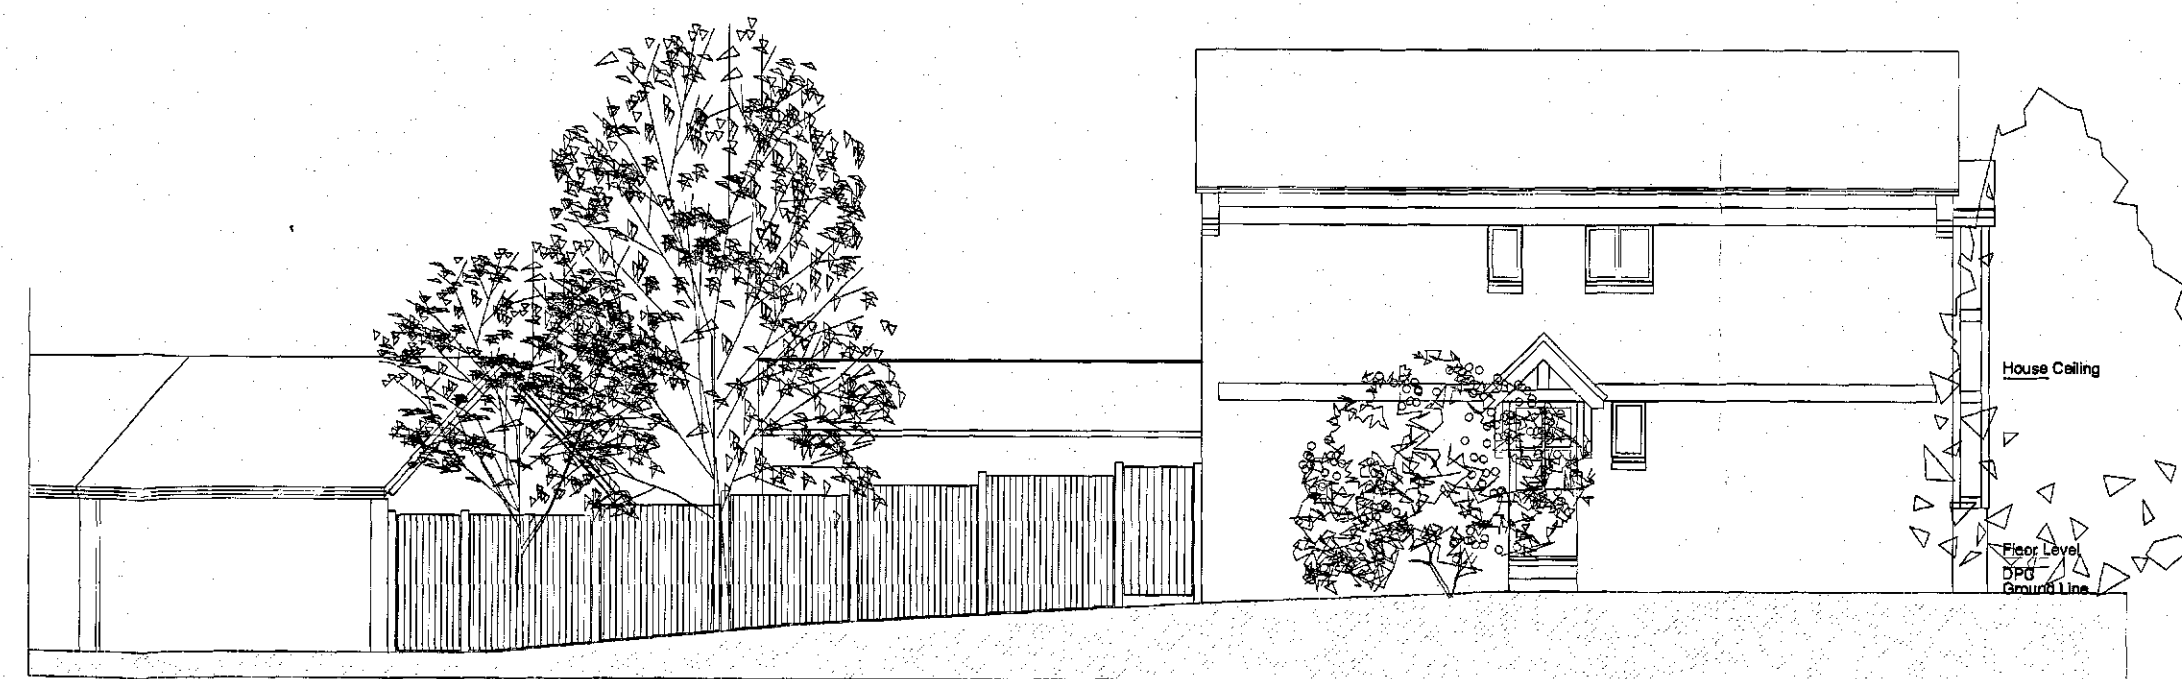


East Elevation - Proposed Facing View/and Close

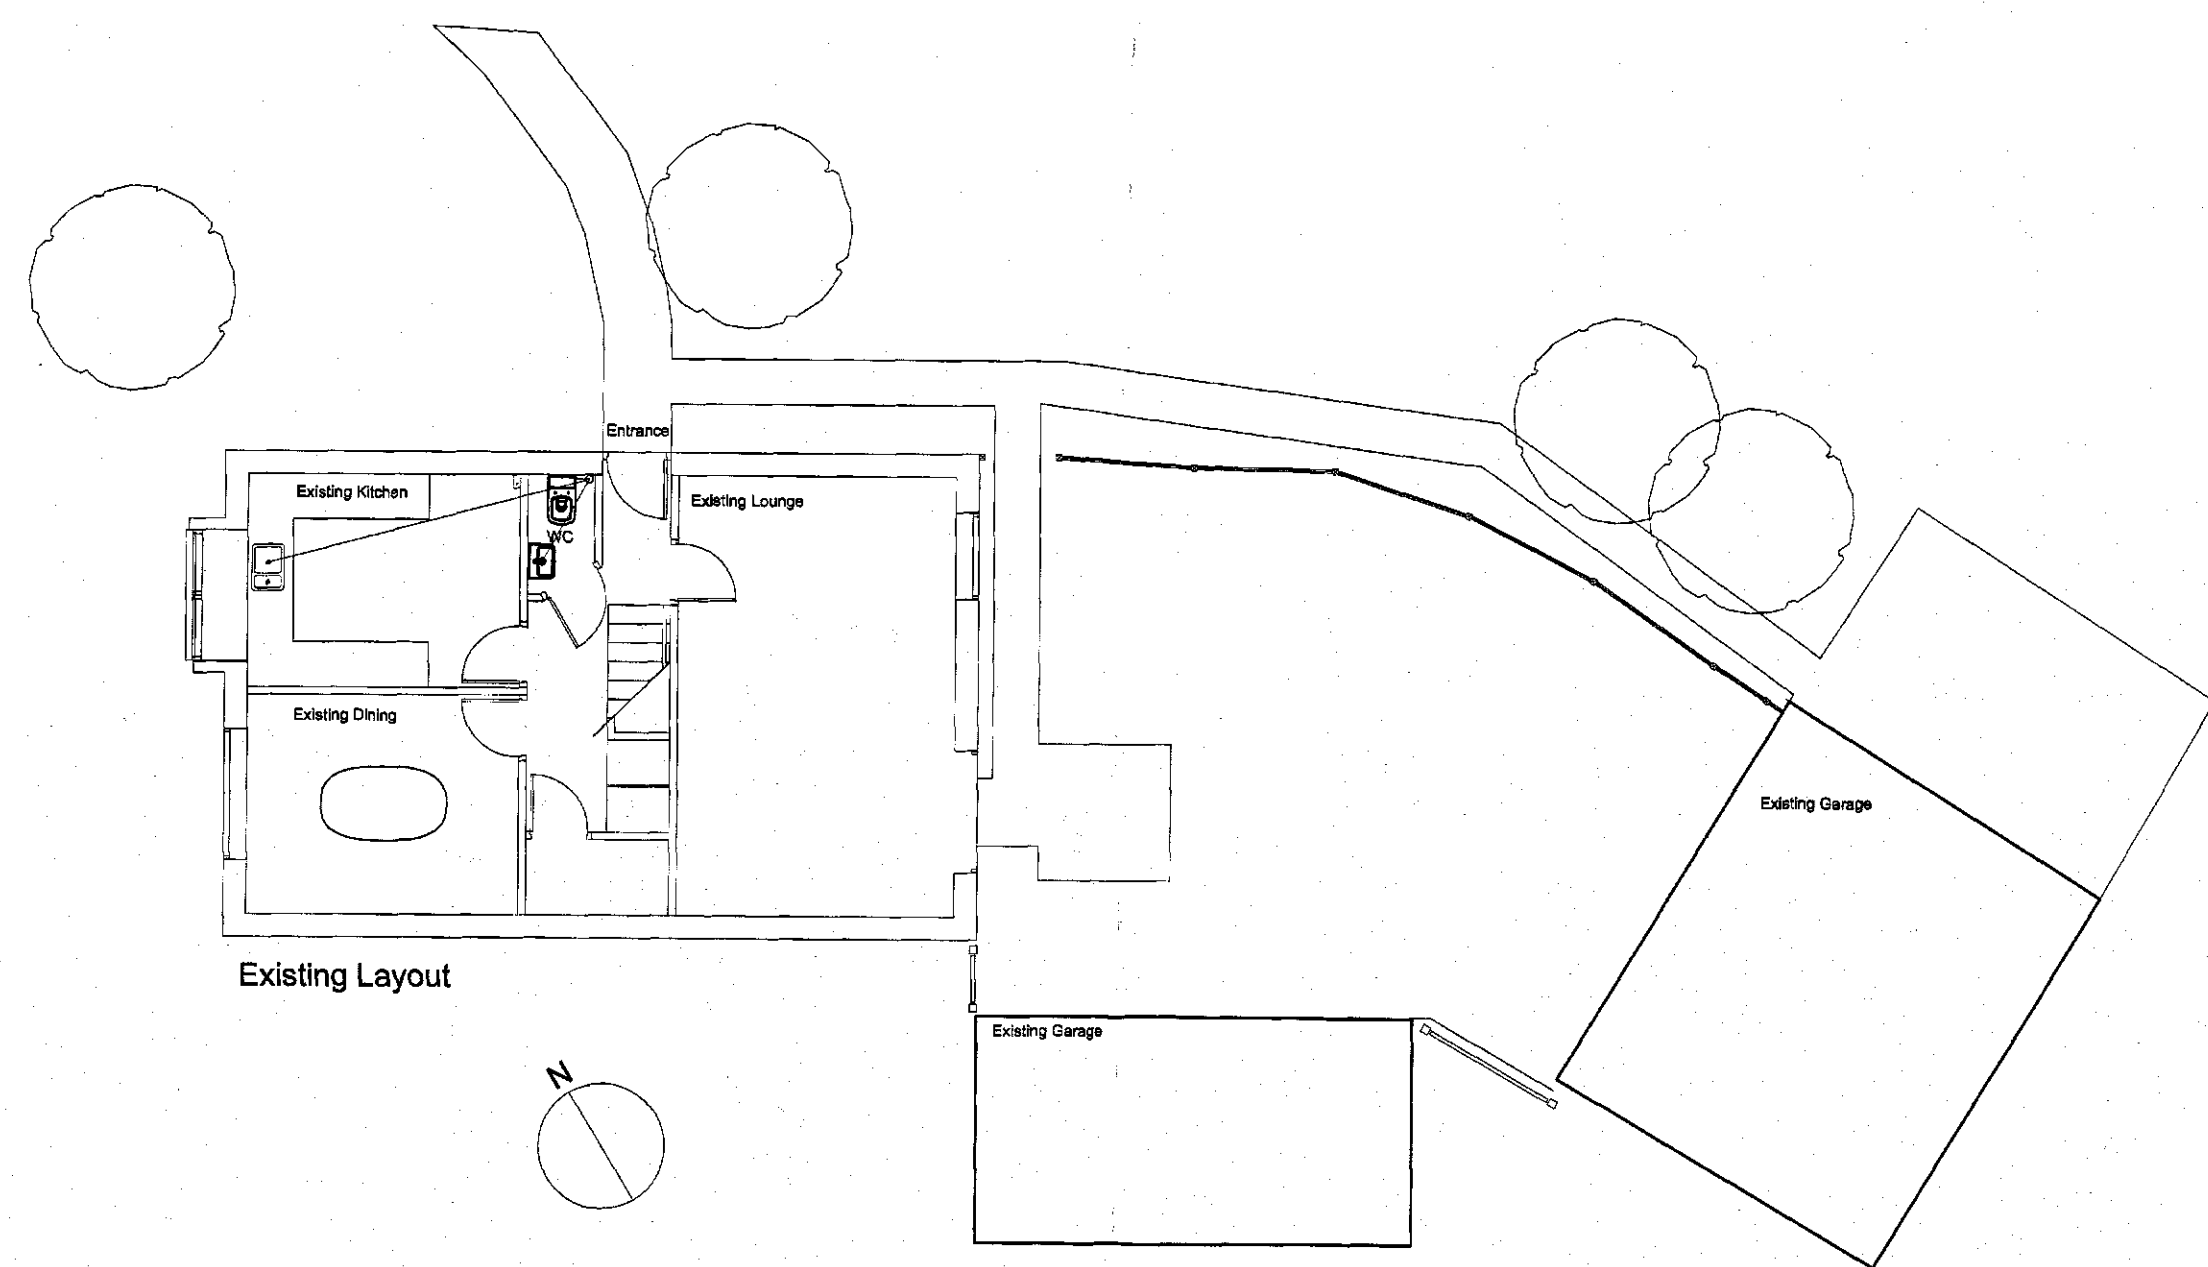

Existing Layout



North Elevation - Existing Facing Wellhouse Way

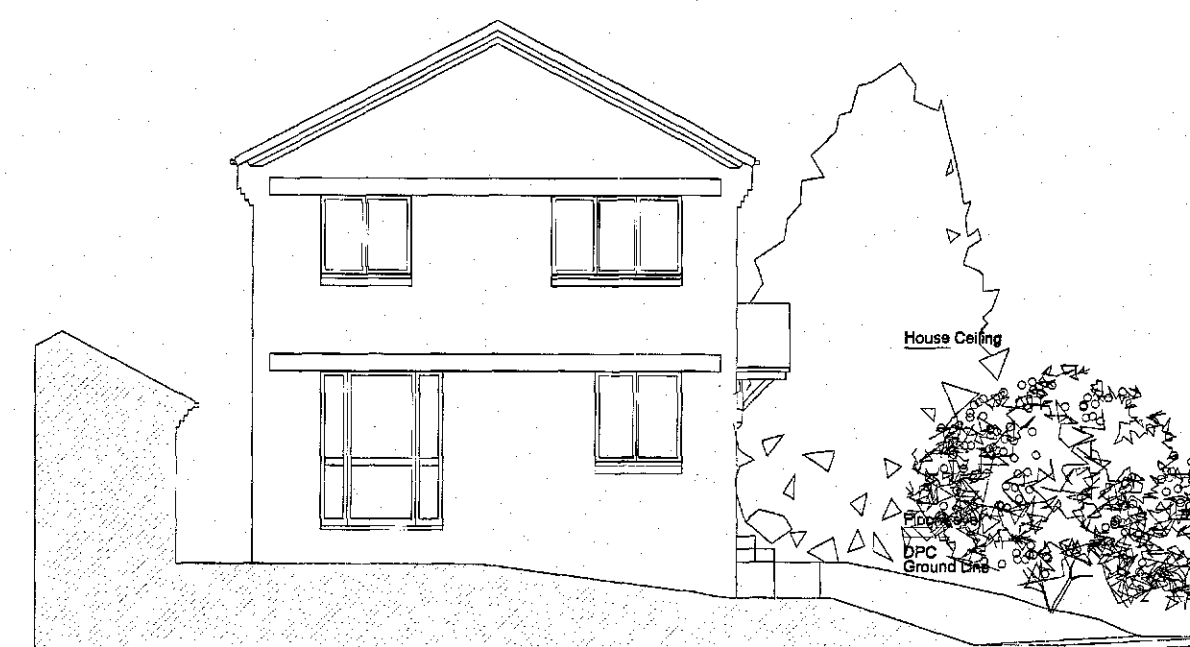

South Elevation - Existing