




Proposed Site Elevation - E1  
SCALE 1:100



Proposed Site Elevation - E2  
SCALE 1:100

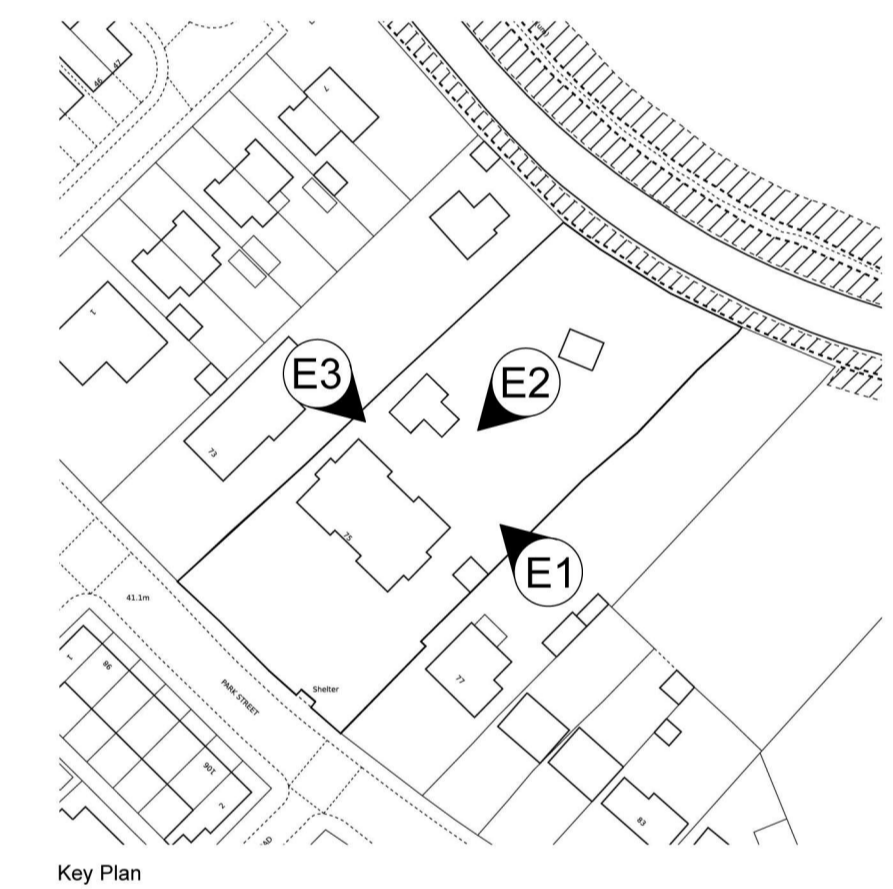

Proposed Site Elevation - E3  
SCALE 1:100

<b>PLANNING</b>			
01482 847846			
www.ccsull.co.uk			
info@ccsull.co.uk			
 <b>Catalyst Architects Ltd.</b>		<small>T: 07942263217 www.catalystarchitects.co.uk studio@catalystarchitects.co.uk</small>	
		<small>Client: Cymru Health Site: Dove Valley Mews 75 Park Street, Wombwell Barnsley S73 0HL</small>	<small>Drawing Title: Proposed Site Elevations</small>
<small>Drawn: GRH</small>	<small>Date: 2024.03.28</small>	<small>Scale: 1:50</small>	<small>Size: A1</small>
<small>Drawing Ref: (23-059)-005</small>	<small>Revision: P1</small>	<small>Issue Date: 2024.03.28</small>	