


SITE LOCATION PLAN
AREA 5 HA
SCALE: 1:1250 on A4
CENTRE COORDINATES: 440674 , 411047

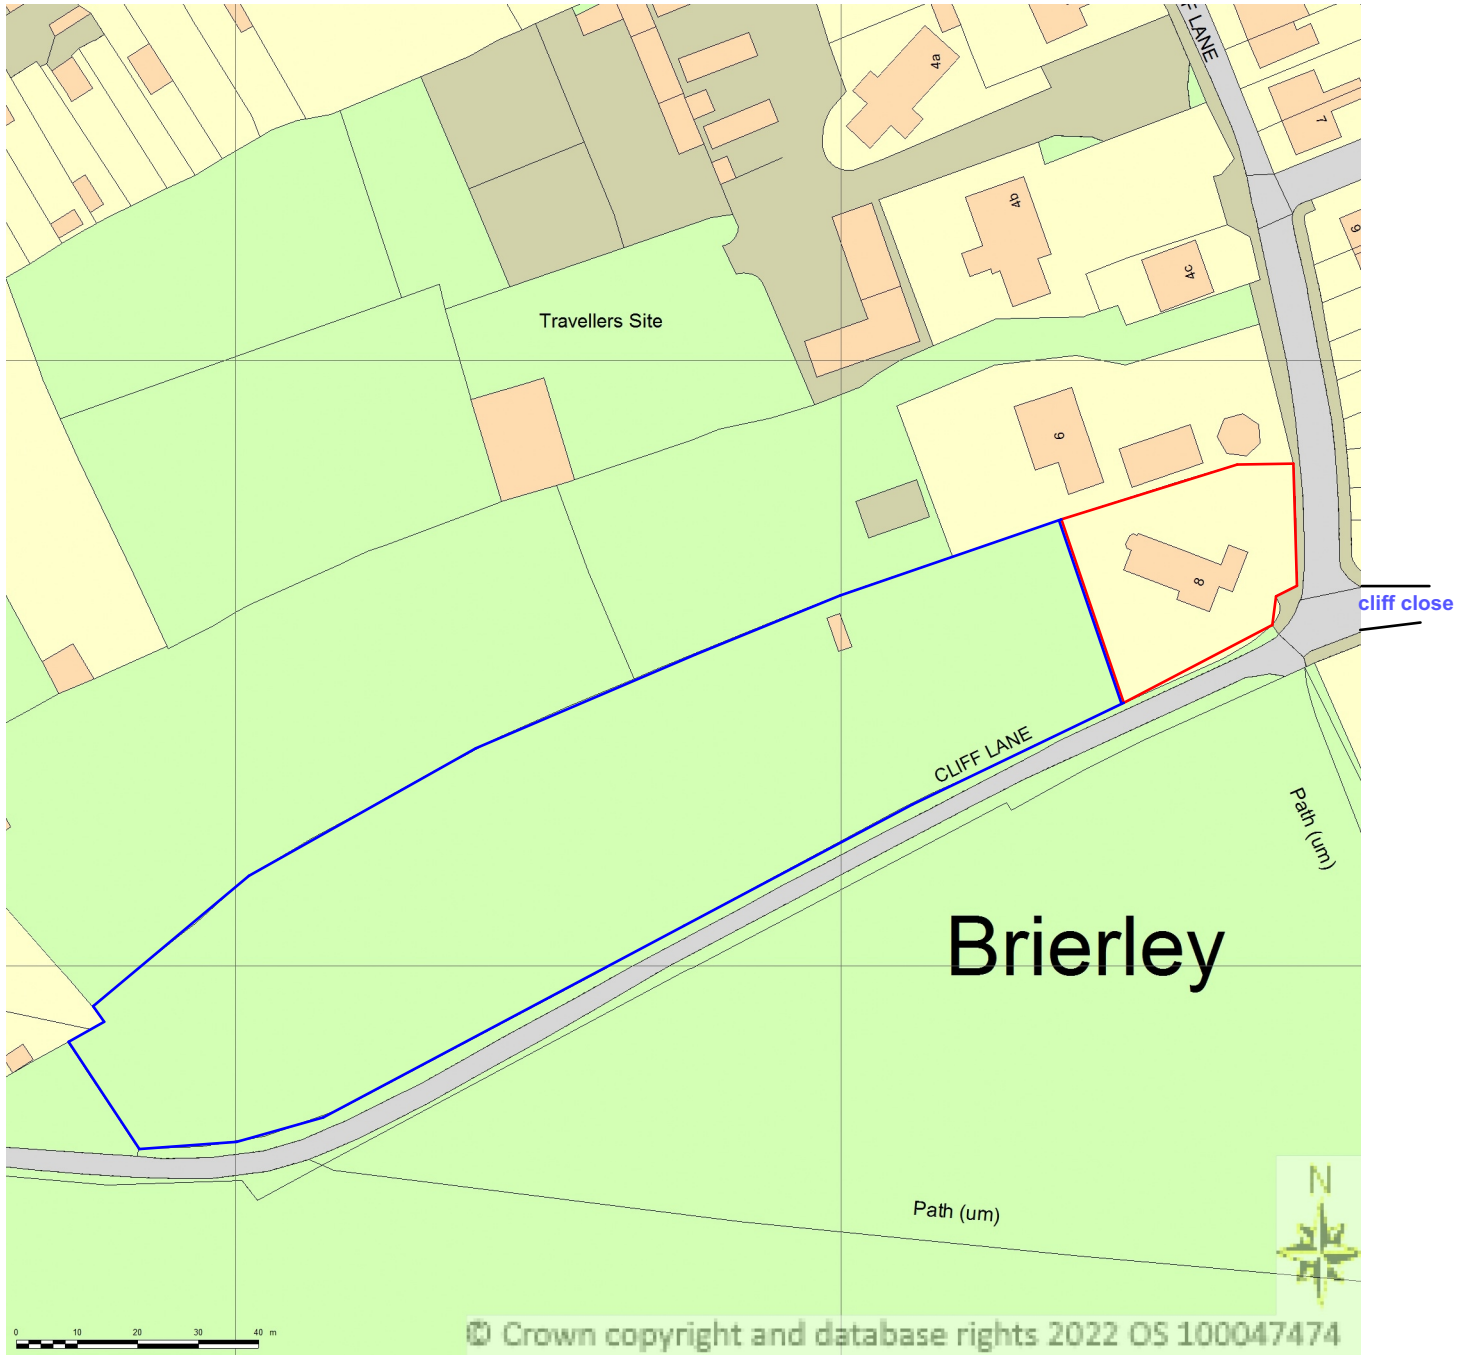

Supplied by Streetwise Maps Ltd
www.streetwise.net
Licence No: 100047474
12:28:54 11/11/2022