


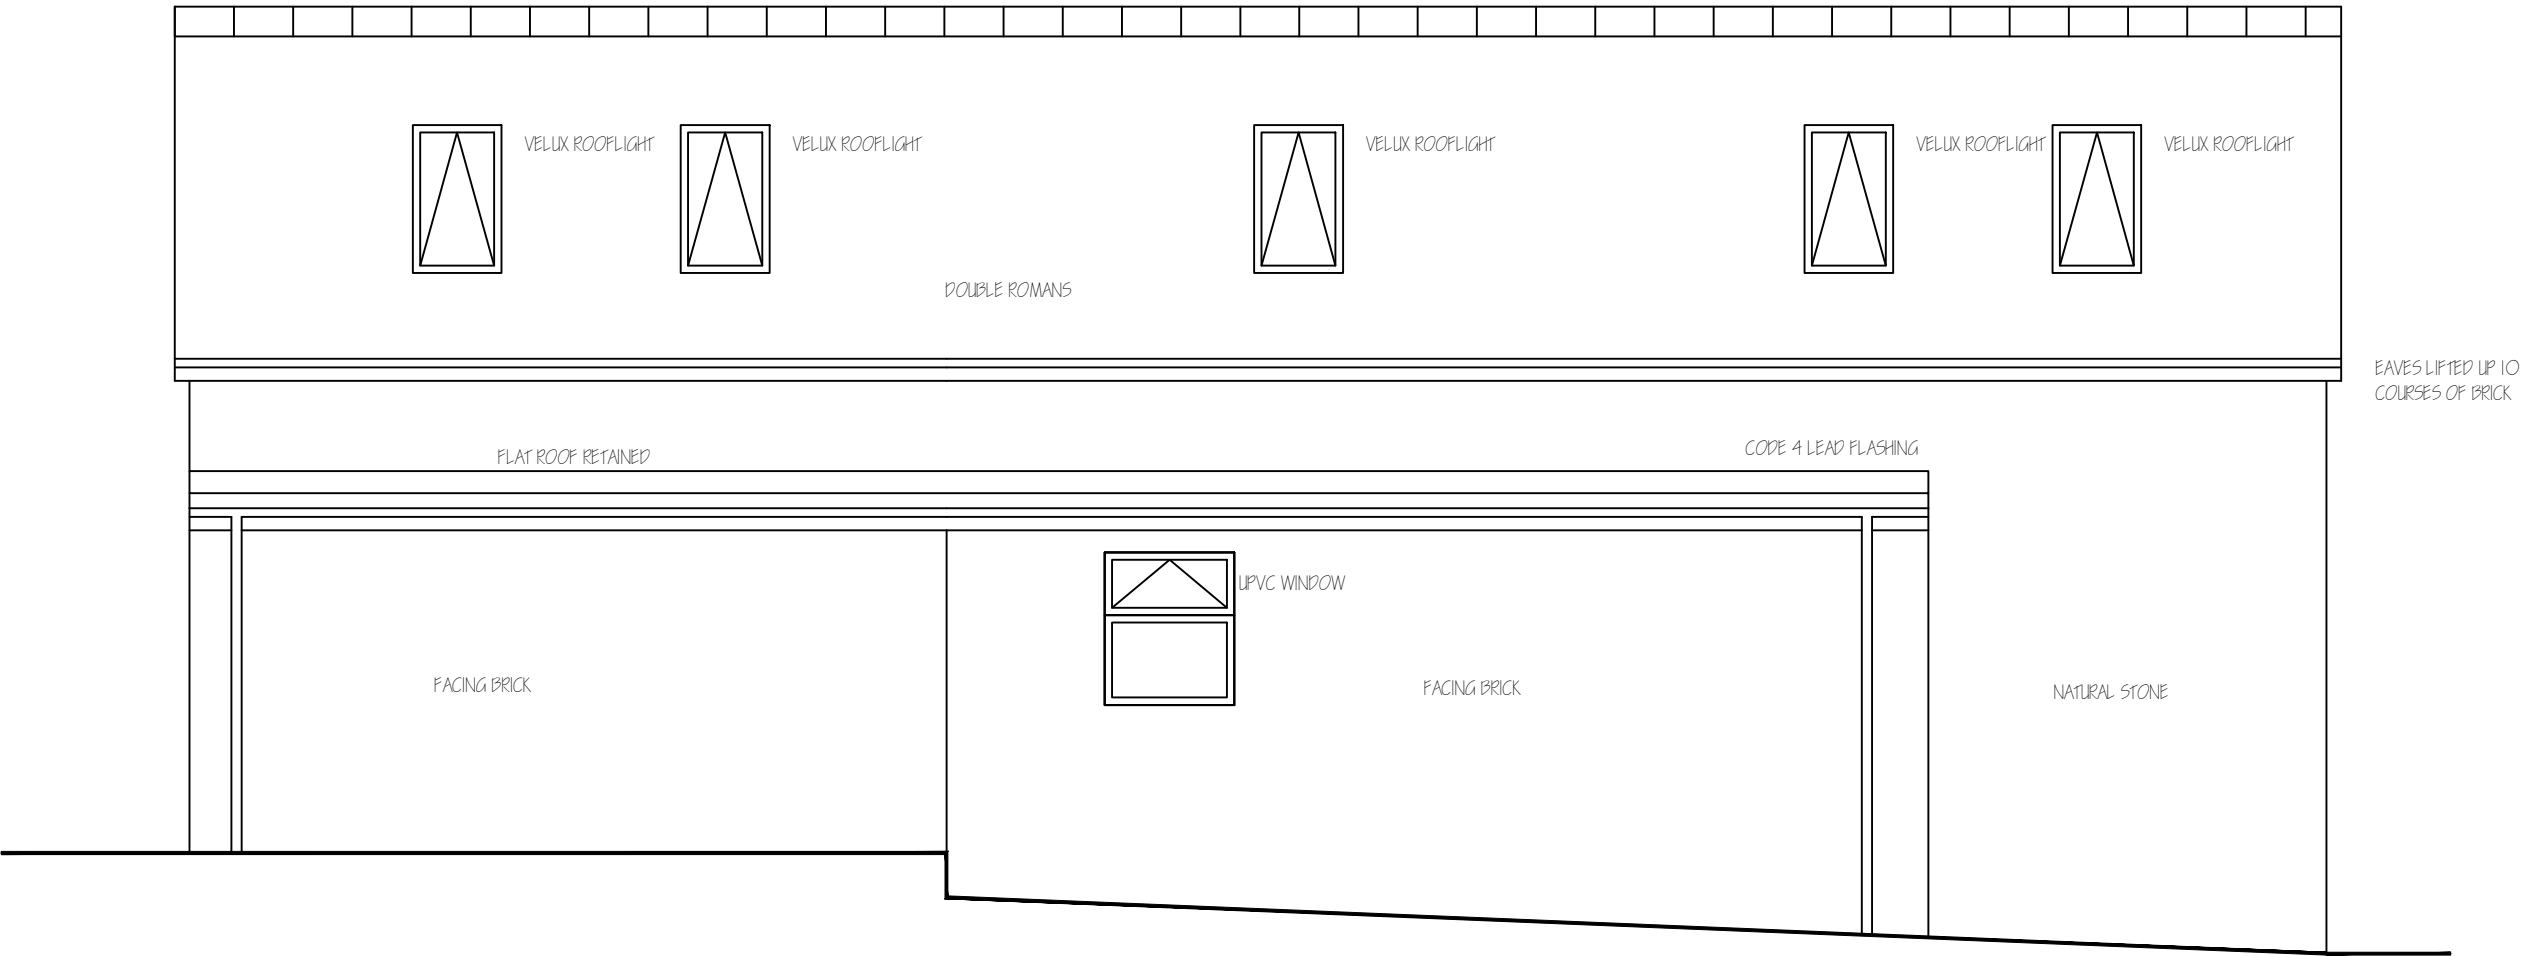

PROPOSED SIDE
ELEVATION 1:50

Revisions	A. Eaves lifted 10 courses	29-6-16
This drawing is for planning permission only and is not a construction drawing.		
Drawing Title	PROPOSED-ELEVATIONS	
Job No. - Dwg No.	SJ/2015/7A	-
Client:	MR & MRS S JACKSON 24 FALL VIEW SILKSTONE BARNLEY S75 4LG	
Scale:	1:50	