



Important notice: Do not scale off this drawing. Critical dimensions should be checked on site prior to works commencing. Dimensional conflicts should be brought to Draw It's attention as soon as they become apparent. Failure to do so could render the contractor liable for subsequent losses. Copyright In this drawing and any work executed from this drawing remains the property of Draw It.

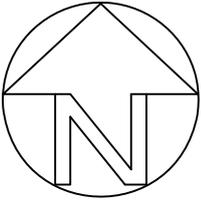

15 Medway Close
Barugh Green
Barnsley
S75 1NY

07762656187
steven@drawit.biz
www.drawit.biz

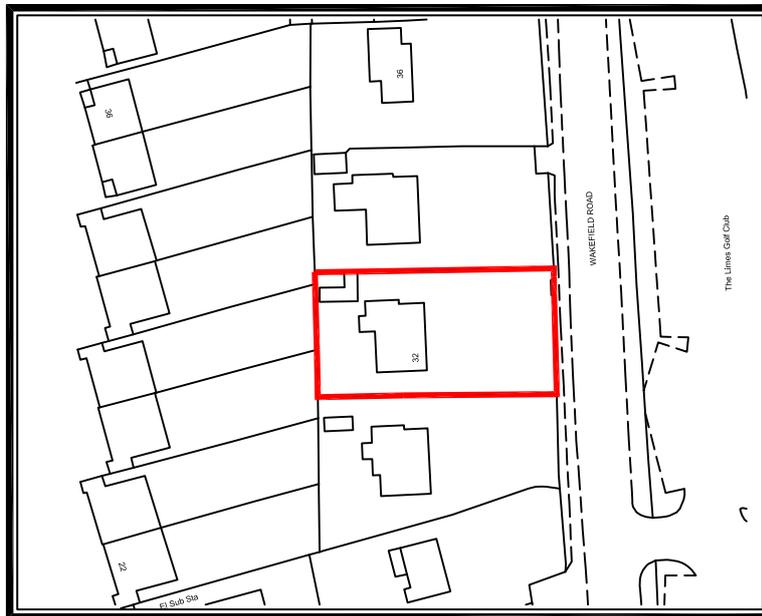

SITE LOCATION PLAN
Scale: 1:1250

PLANNING

Rev:	Date:	Description:	By:
------	-------	--------------	-----

CLIENT:
Mr & Mrs Adkins

PROJECT: Proposed single storey side garage extension,
incorporating utility and dining with internal alterations

DWG OF:
Site Location Plan

SITE ADDRESS: 32 Wakefield Road, Staincross
Barnsley S75 6JY

Drawn by: SH	Scale: 1:1250	Date: 16/09/2013
Dwg No: 1218_111	rev	

A4 Sheet

© Copyright Draw it 2013