





Chainage: 700m

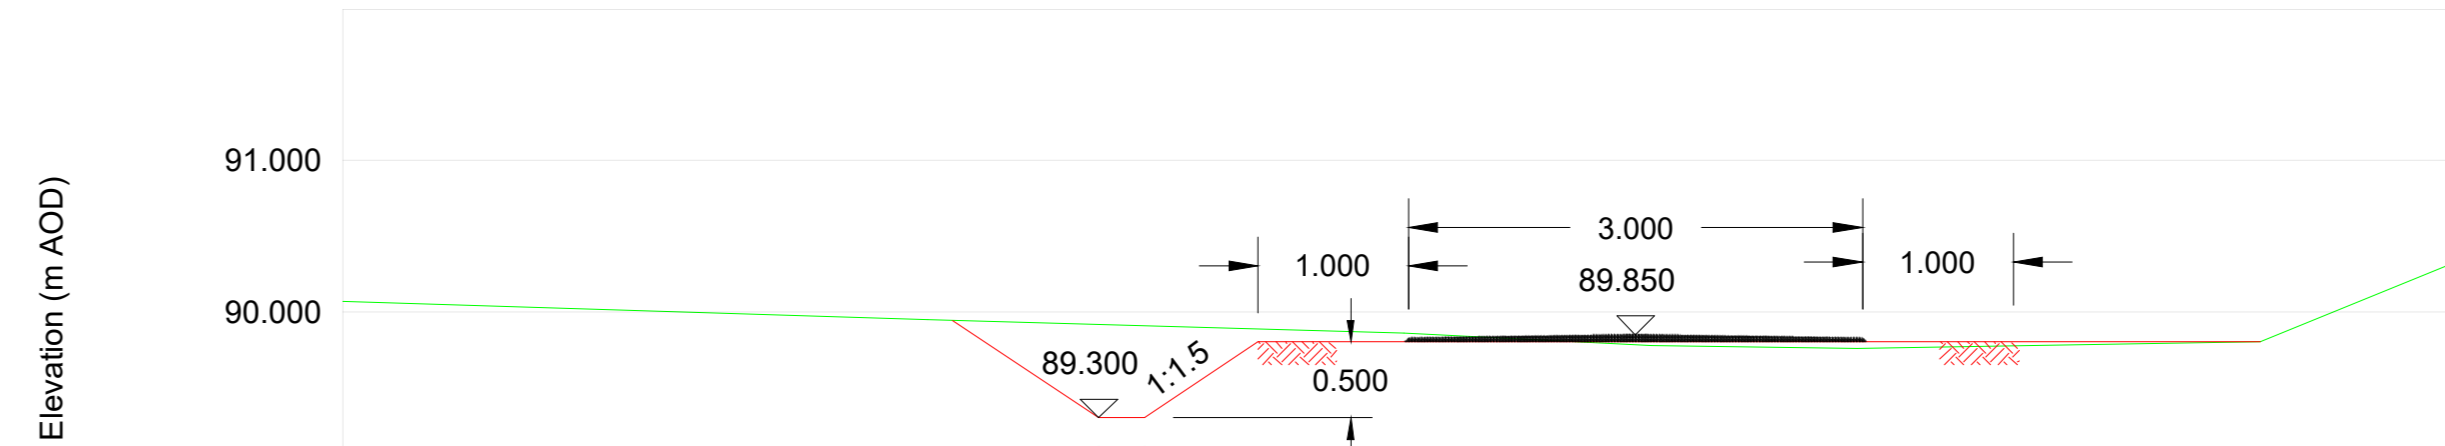

Chainage: 750m

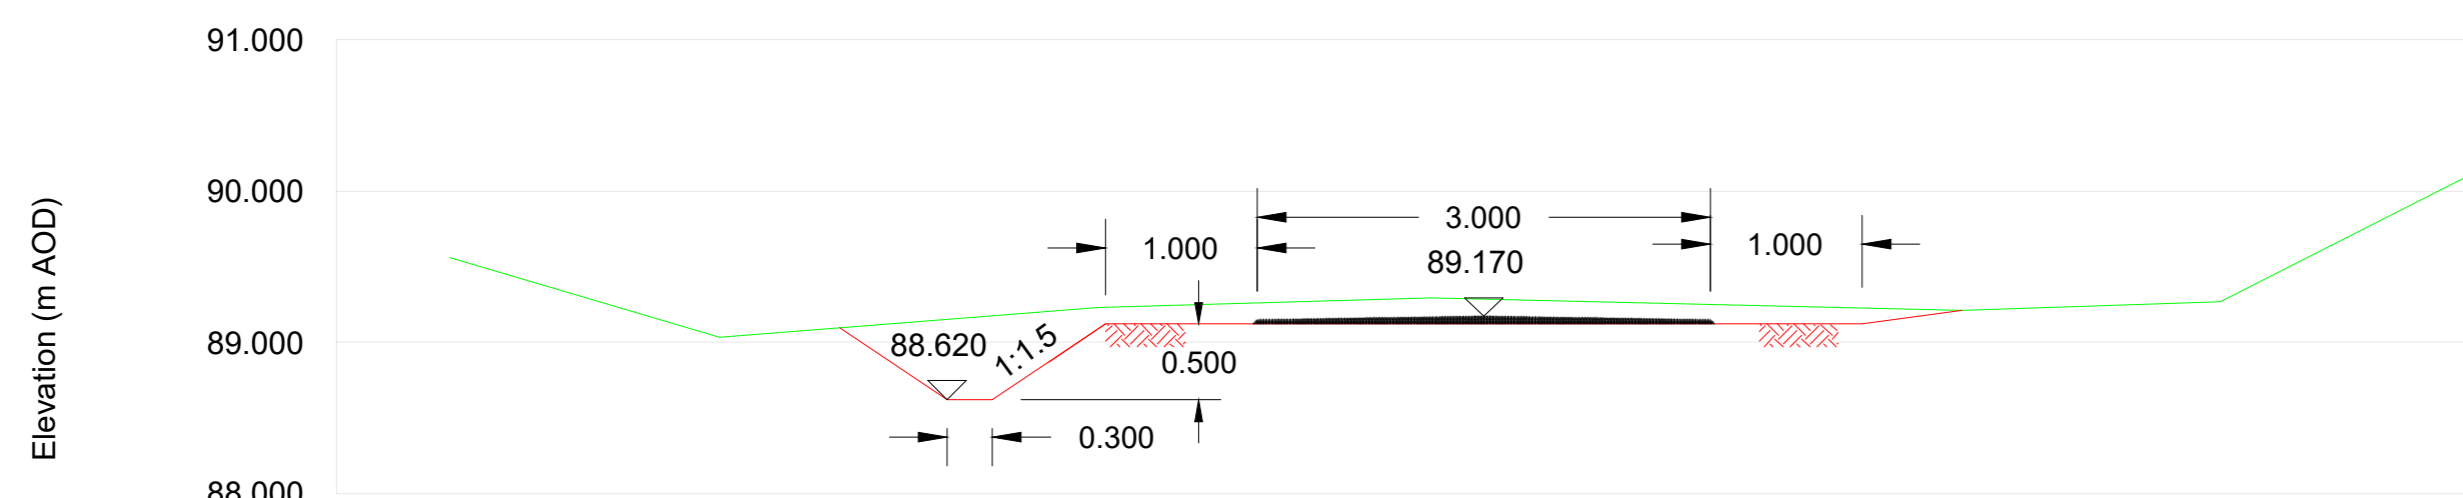


Chainage: 800m

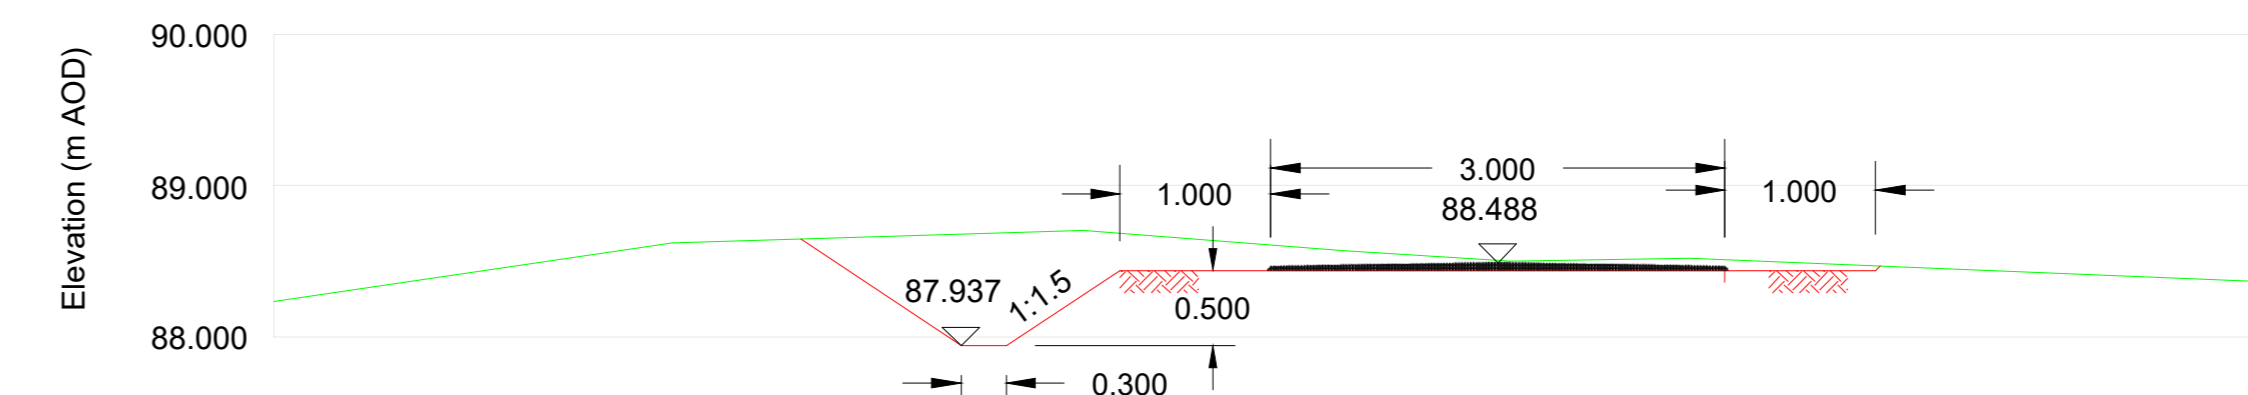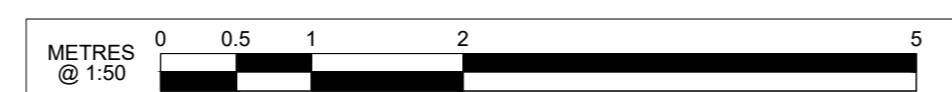


Chainage: 850m


Access bridge not shown on this section (see detail below for access bridge)

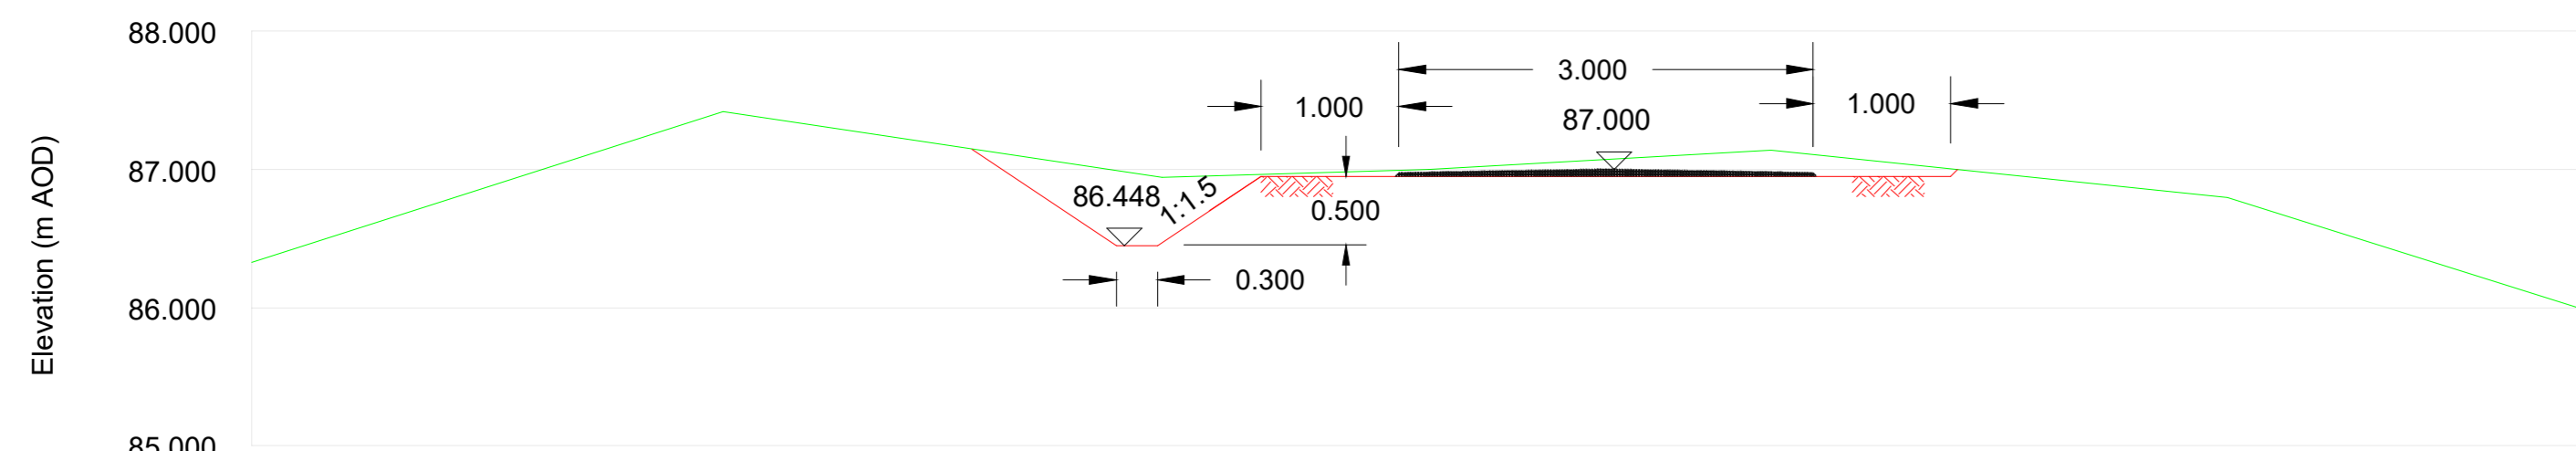



Chainage: 900m

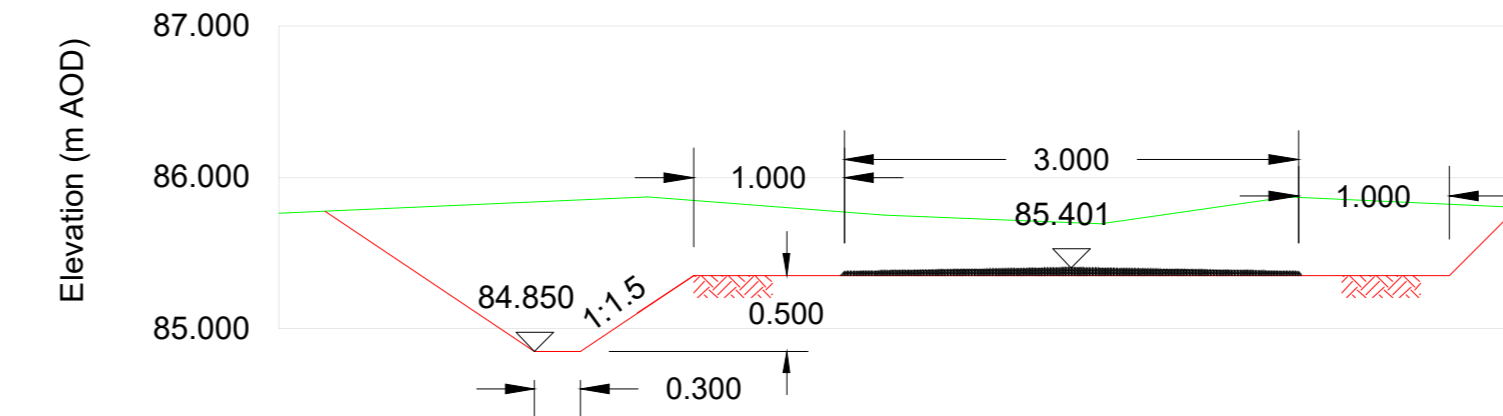

Chainage: 950m

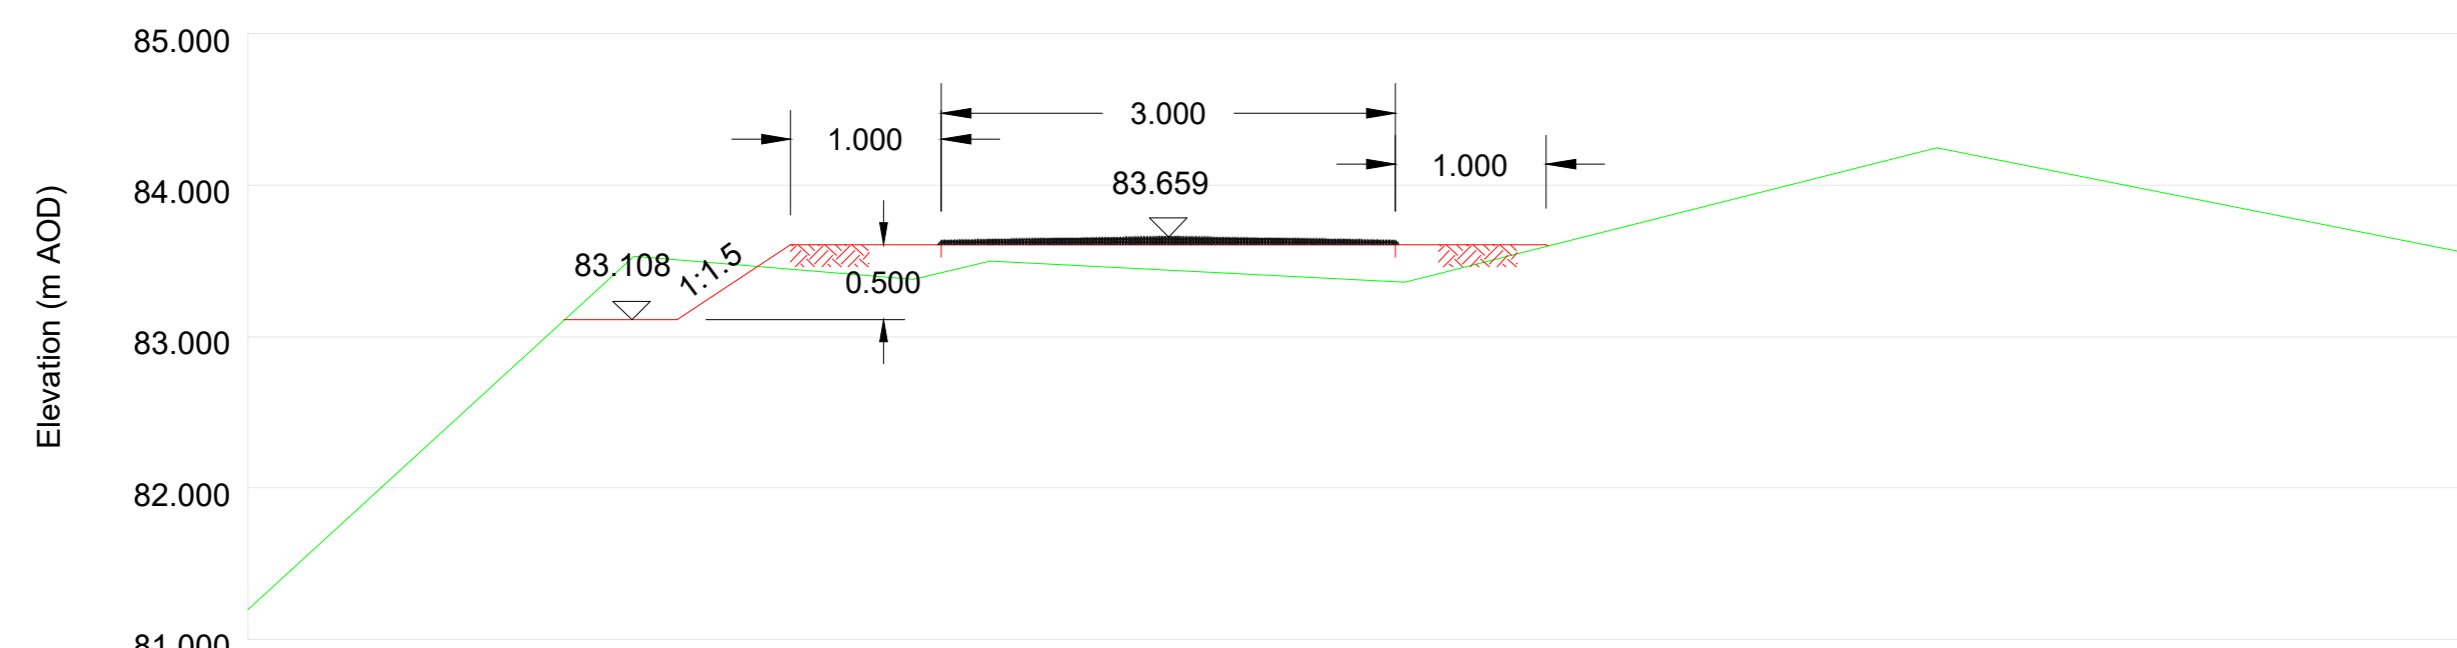


Chainage: 1010m

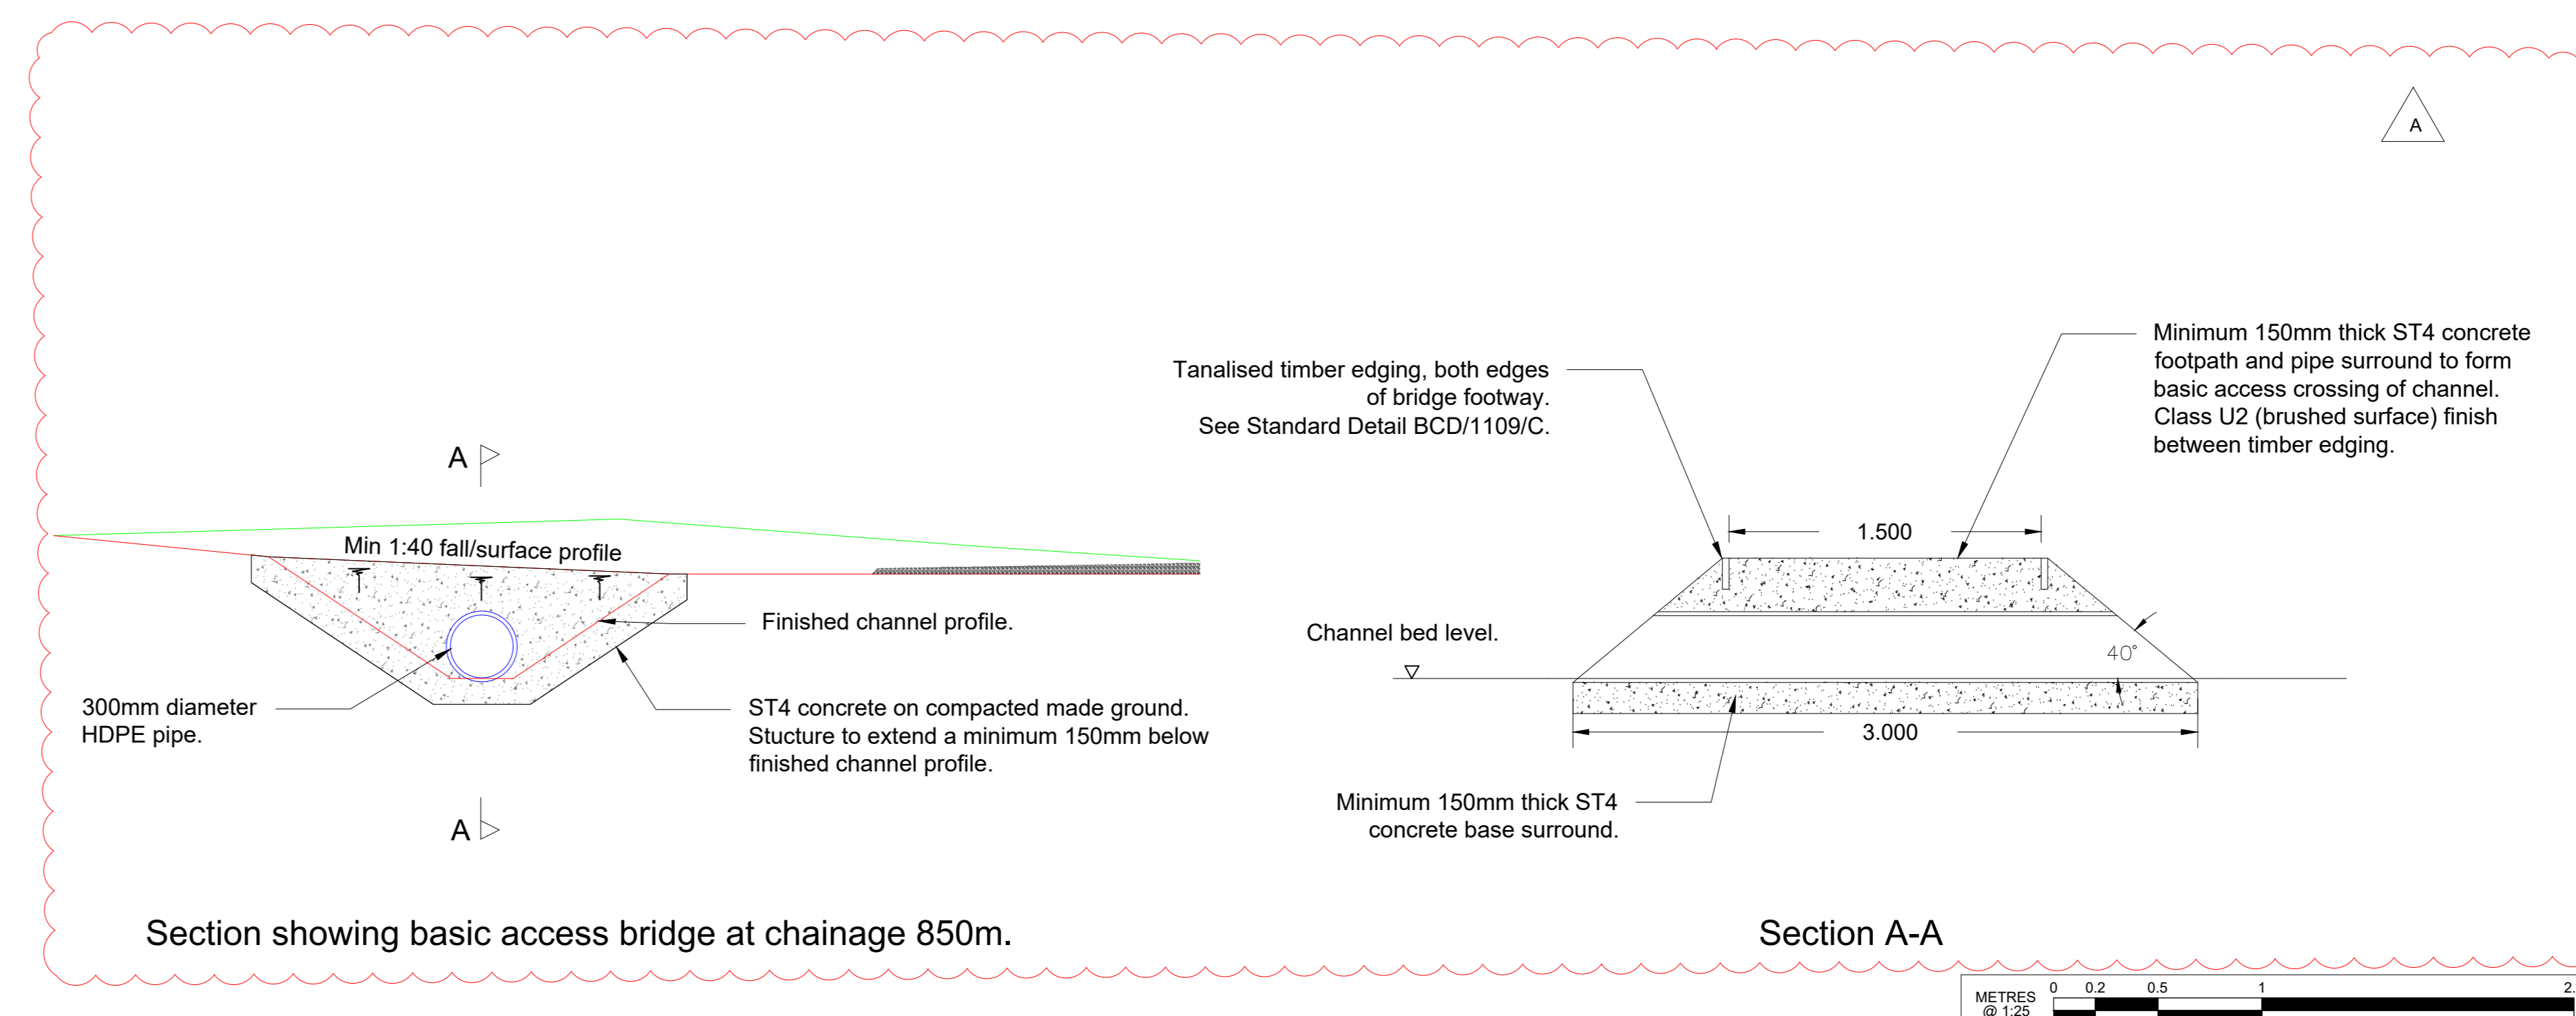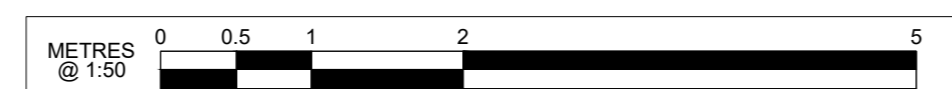

Section showing basic access bridge at chainage 850m.

Section A-A

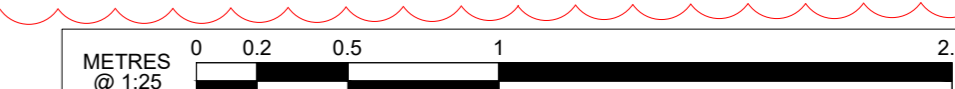

- Notes:
1. Original drawing in colour.
 2. Do not scale from this drawing.
 3. Dimensions in metres unless otherwise stated.
 4. Read in conjunction with drawings:
- HD/TCF/A61/BL/500.3 - Downstream Channel Plan
 HD/TCF/A61/BL/500.4 - Downstream Channel Longsections

- LEGEND
- Proposed ground levels
 - Existing ground levels

FOR CONSTRUCTION

This map is reproduced from Ordnance Survey material with the permission of Ordnance Survey on behalf of the Controller of Her Majesty's Stationery Office © Crown copyright. Unauthorised reproduction infringes Crown copyright and may lead to prosecution or civil proceedings. 100022264 (2009).

Rev.	By	Amendments	Date
A	NGF	Added detail of the basic access bridge.	16/11/22



Project
A61 TOWN CENTRE TO ROYSTON
ACTIVE TRAVEL SCHEME

Drawing title
A61/BAR LANE TO LEE LANE
DS CHANNEL SECTIONS

Scale	Drawn	Checked	Date
As stated, at A0	NGF	WA	16/11/22
Drawing No.	Revision	File	
HD/TCF/A61/BL/500/7	A		

Kathy McArdle Service Director Place Directorate
 Regeneration & Culture (Business Unit 4)
 P.O. Box 609, Barnsley.
 S70 9FH
 Tel. (01226) 770770 Fax. (01226) 772222