


Location Plan

Site Address: United Learning Trust, The Barnsley Academy, Farm Road, Kendray, Barnsley, S70 3DL

Date Produced: 16-Oct-2024

Scale: 1:2500 @A4

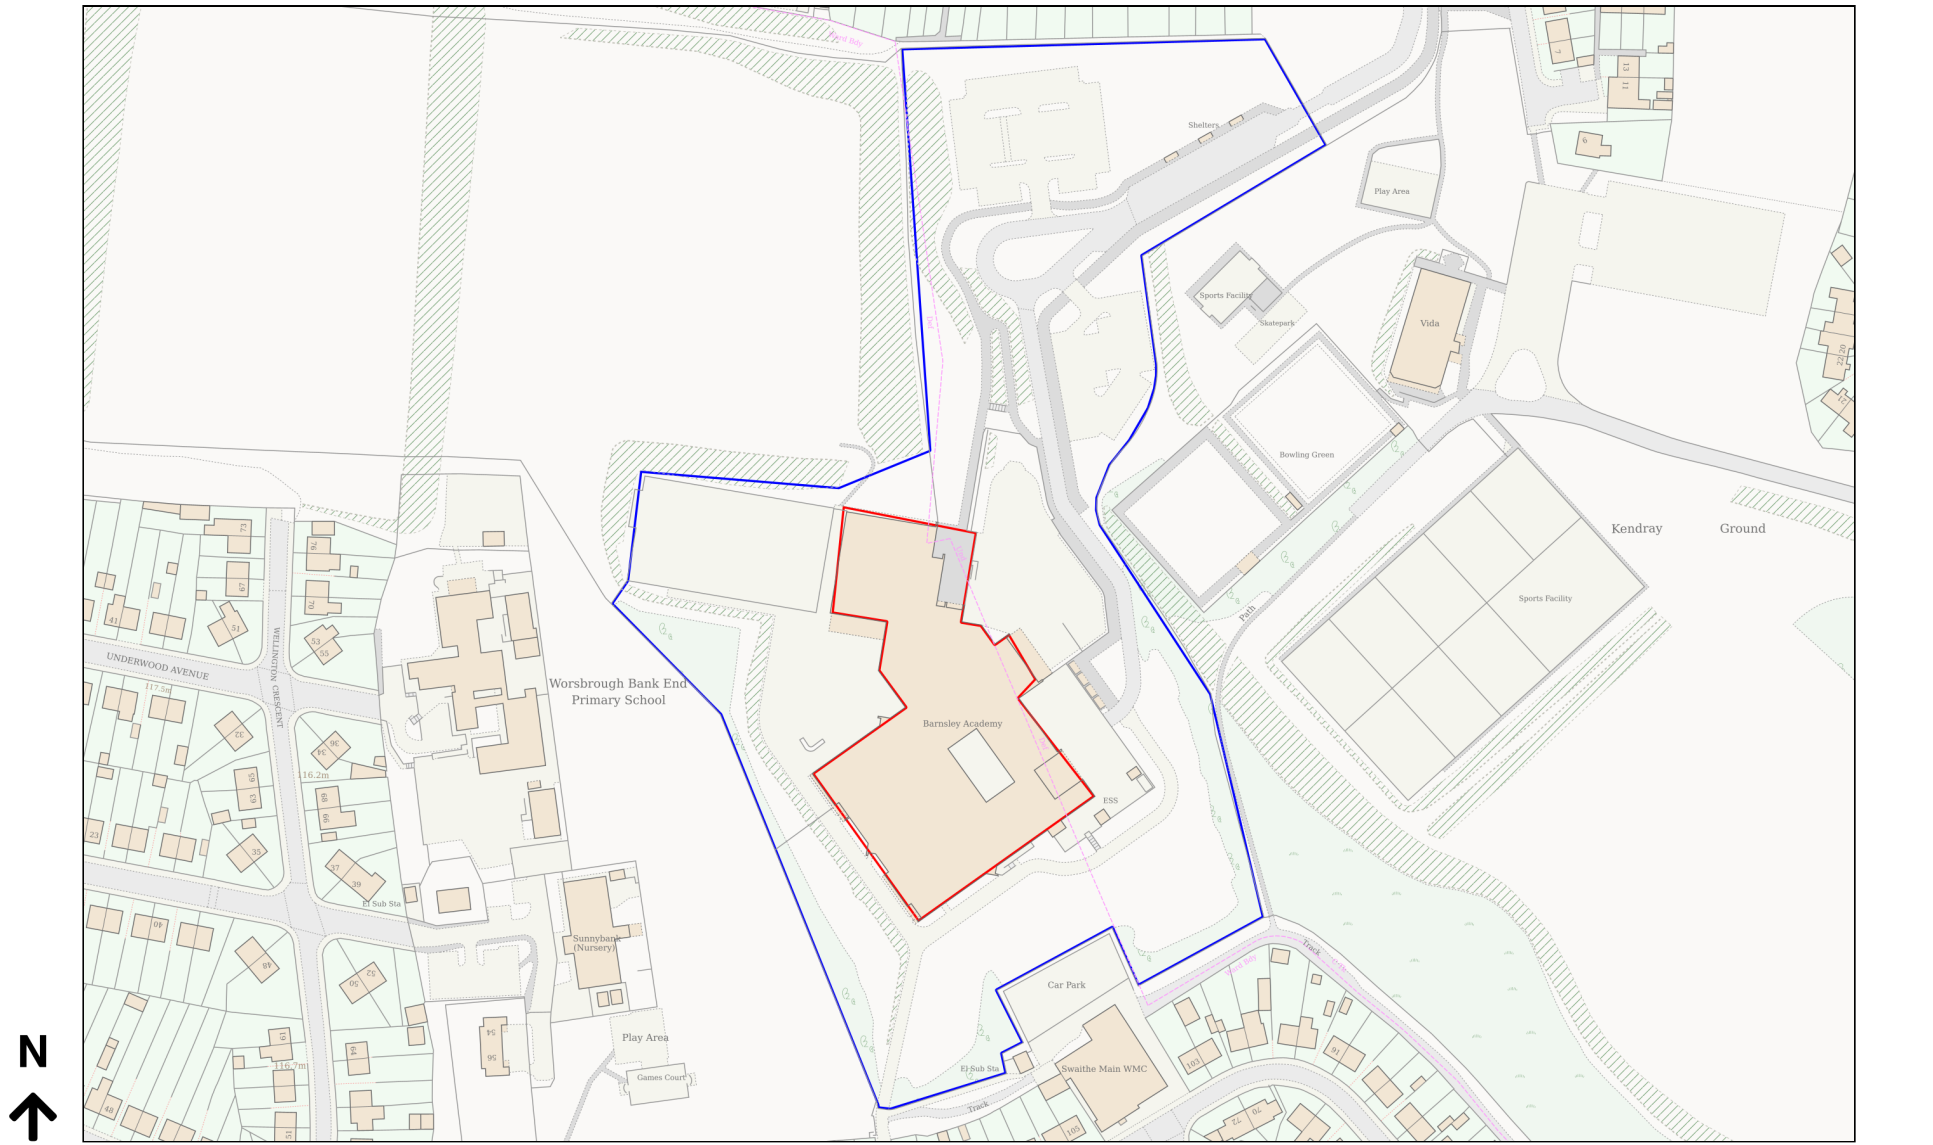

Planning Portal Reference: PP-13477538v1

