


Location Plan

Site Address: Hoodlands Farm, Fullshaw Lane, Langsett, Barnsley, S36 9FD

Date Produced: 14-Oct-2024

Scale: 1:1250 @A3

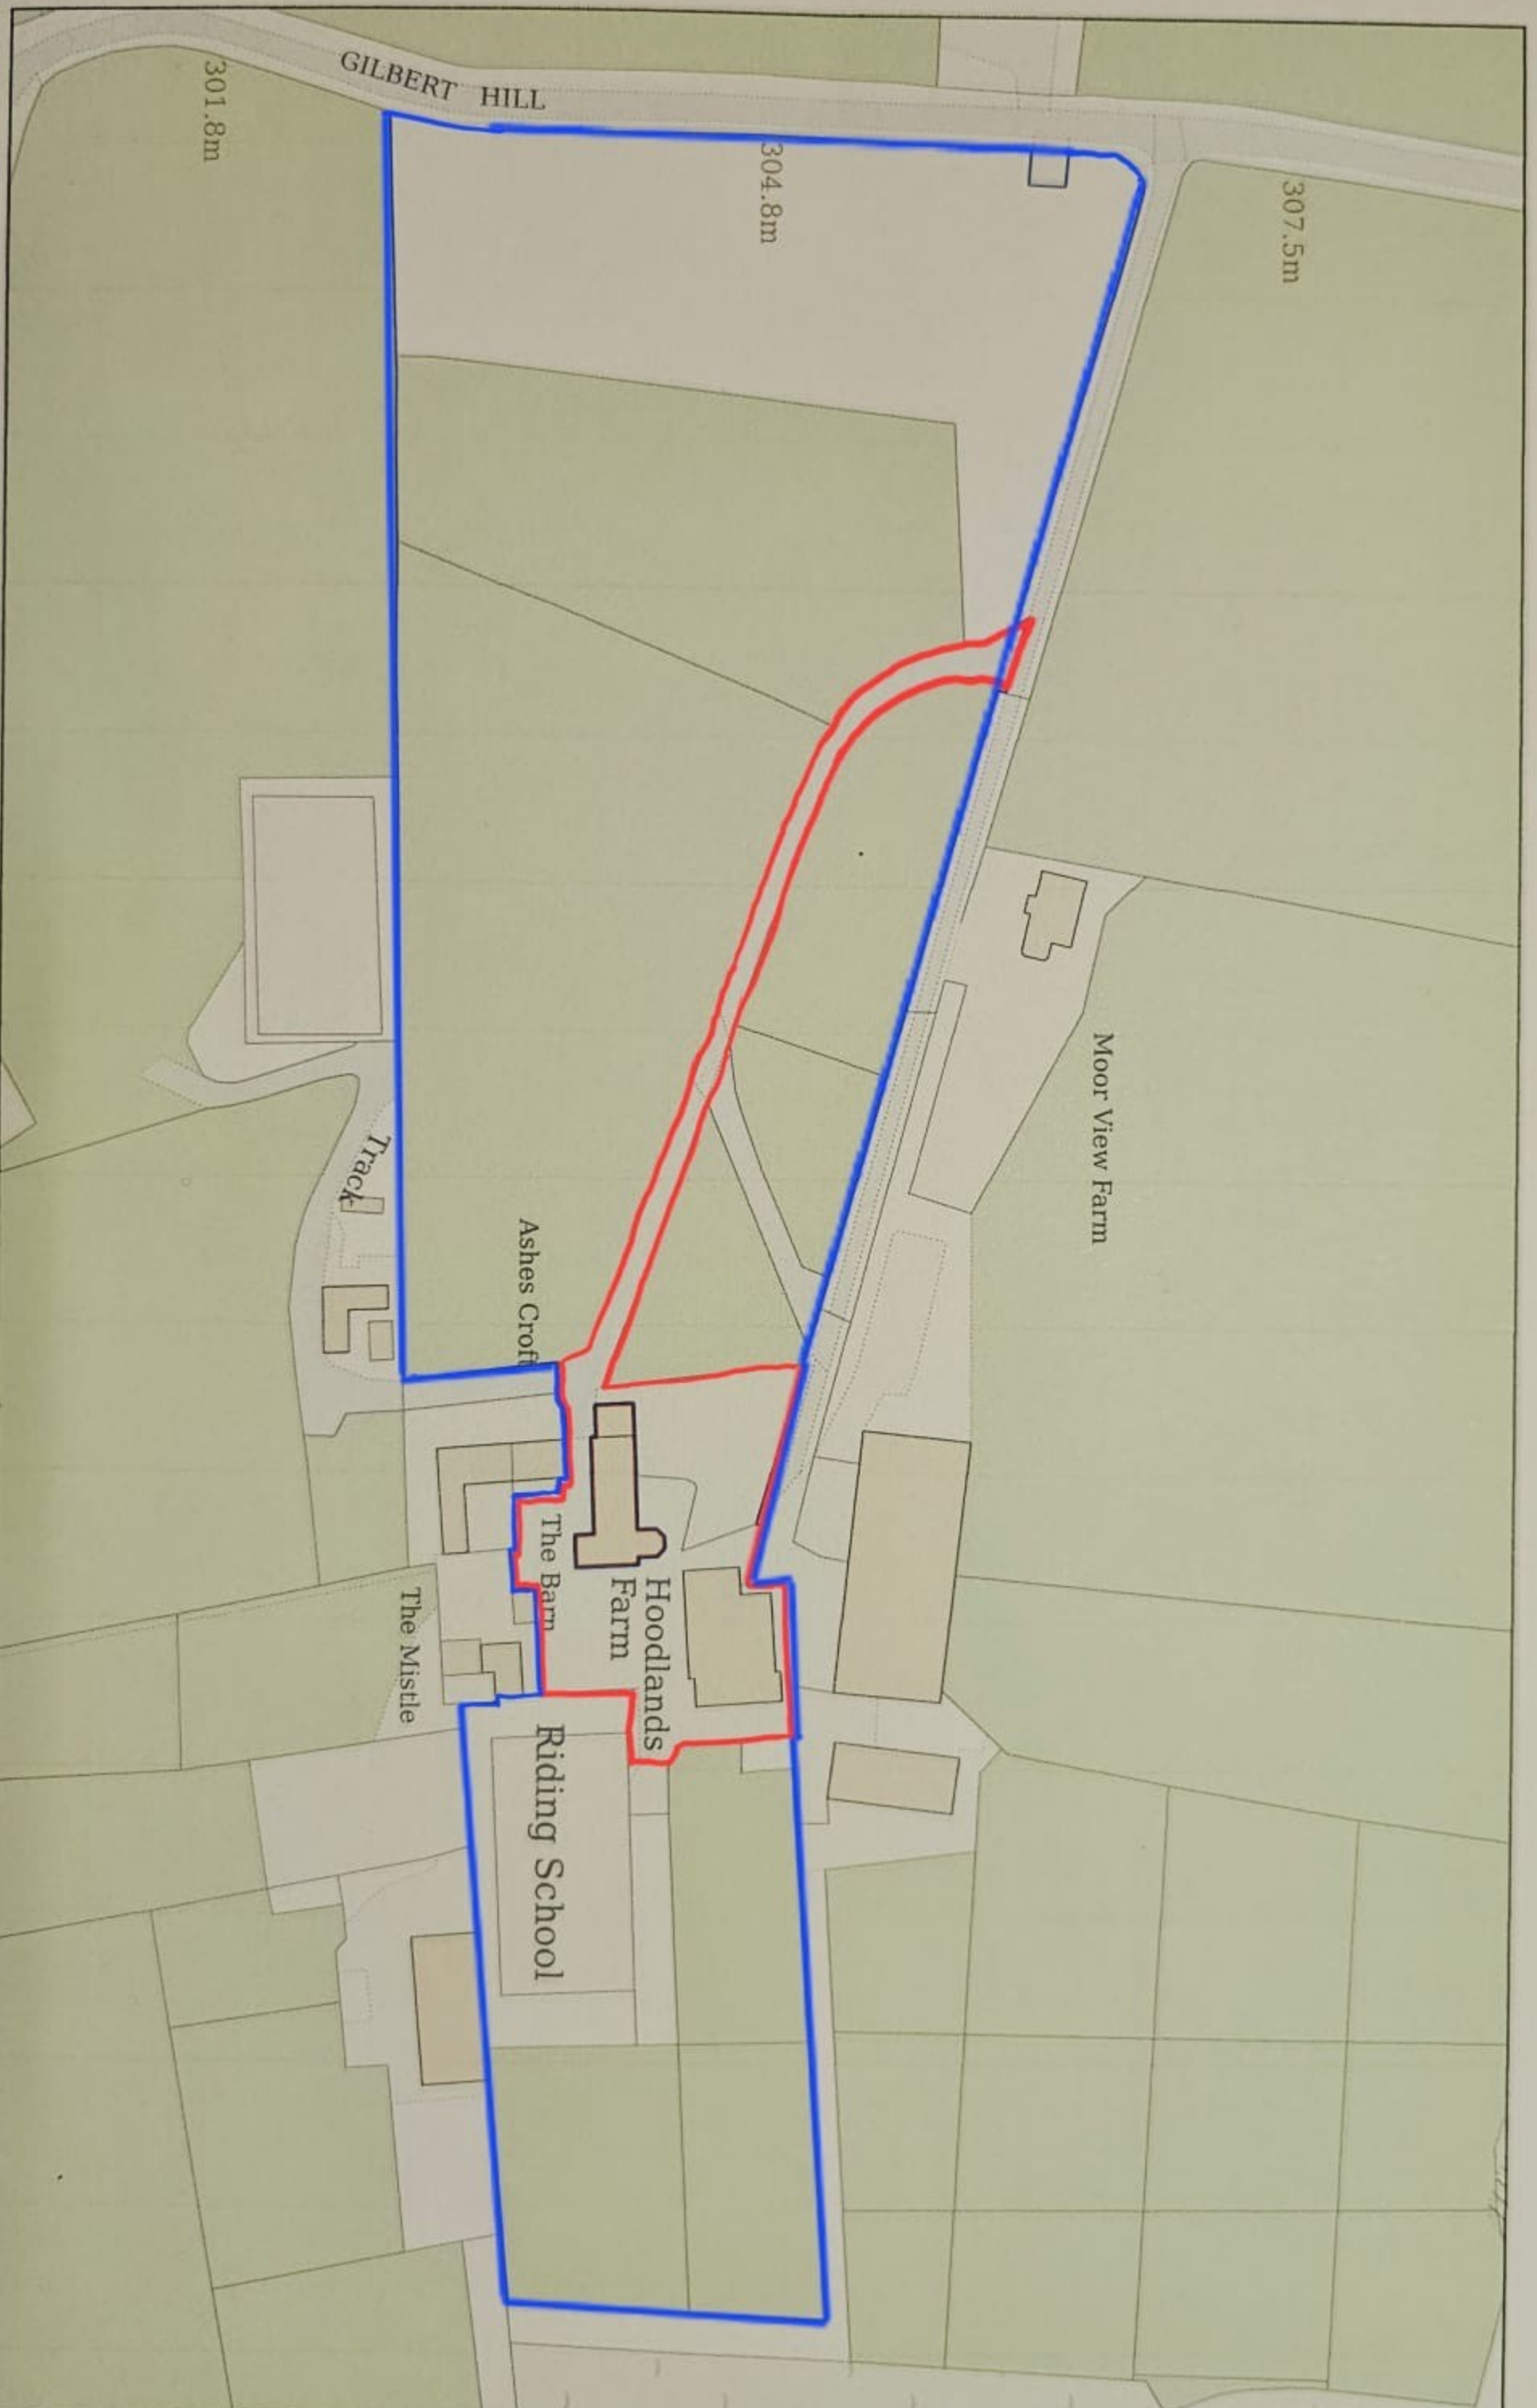

Planning Portal Reference: PP-13338550v1