

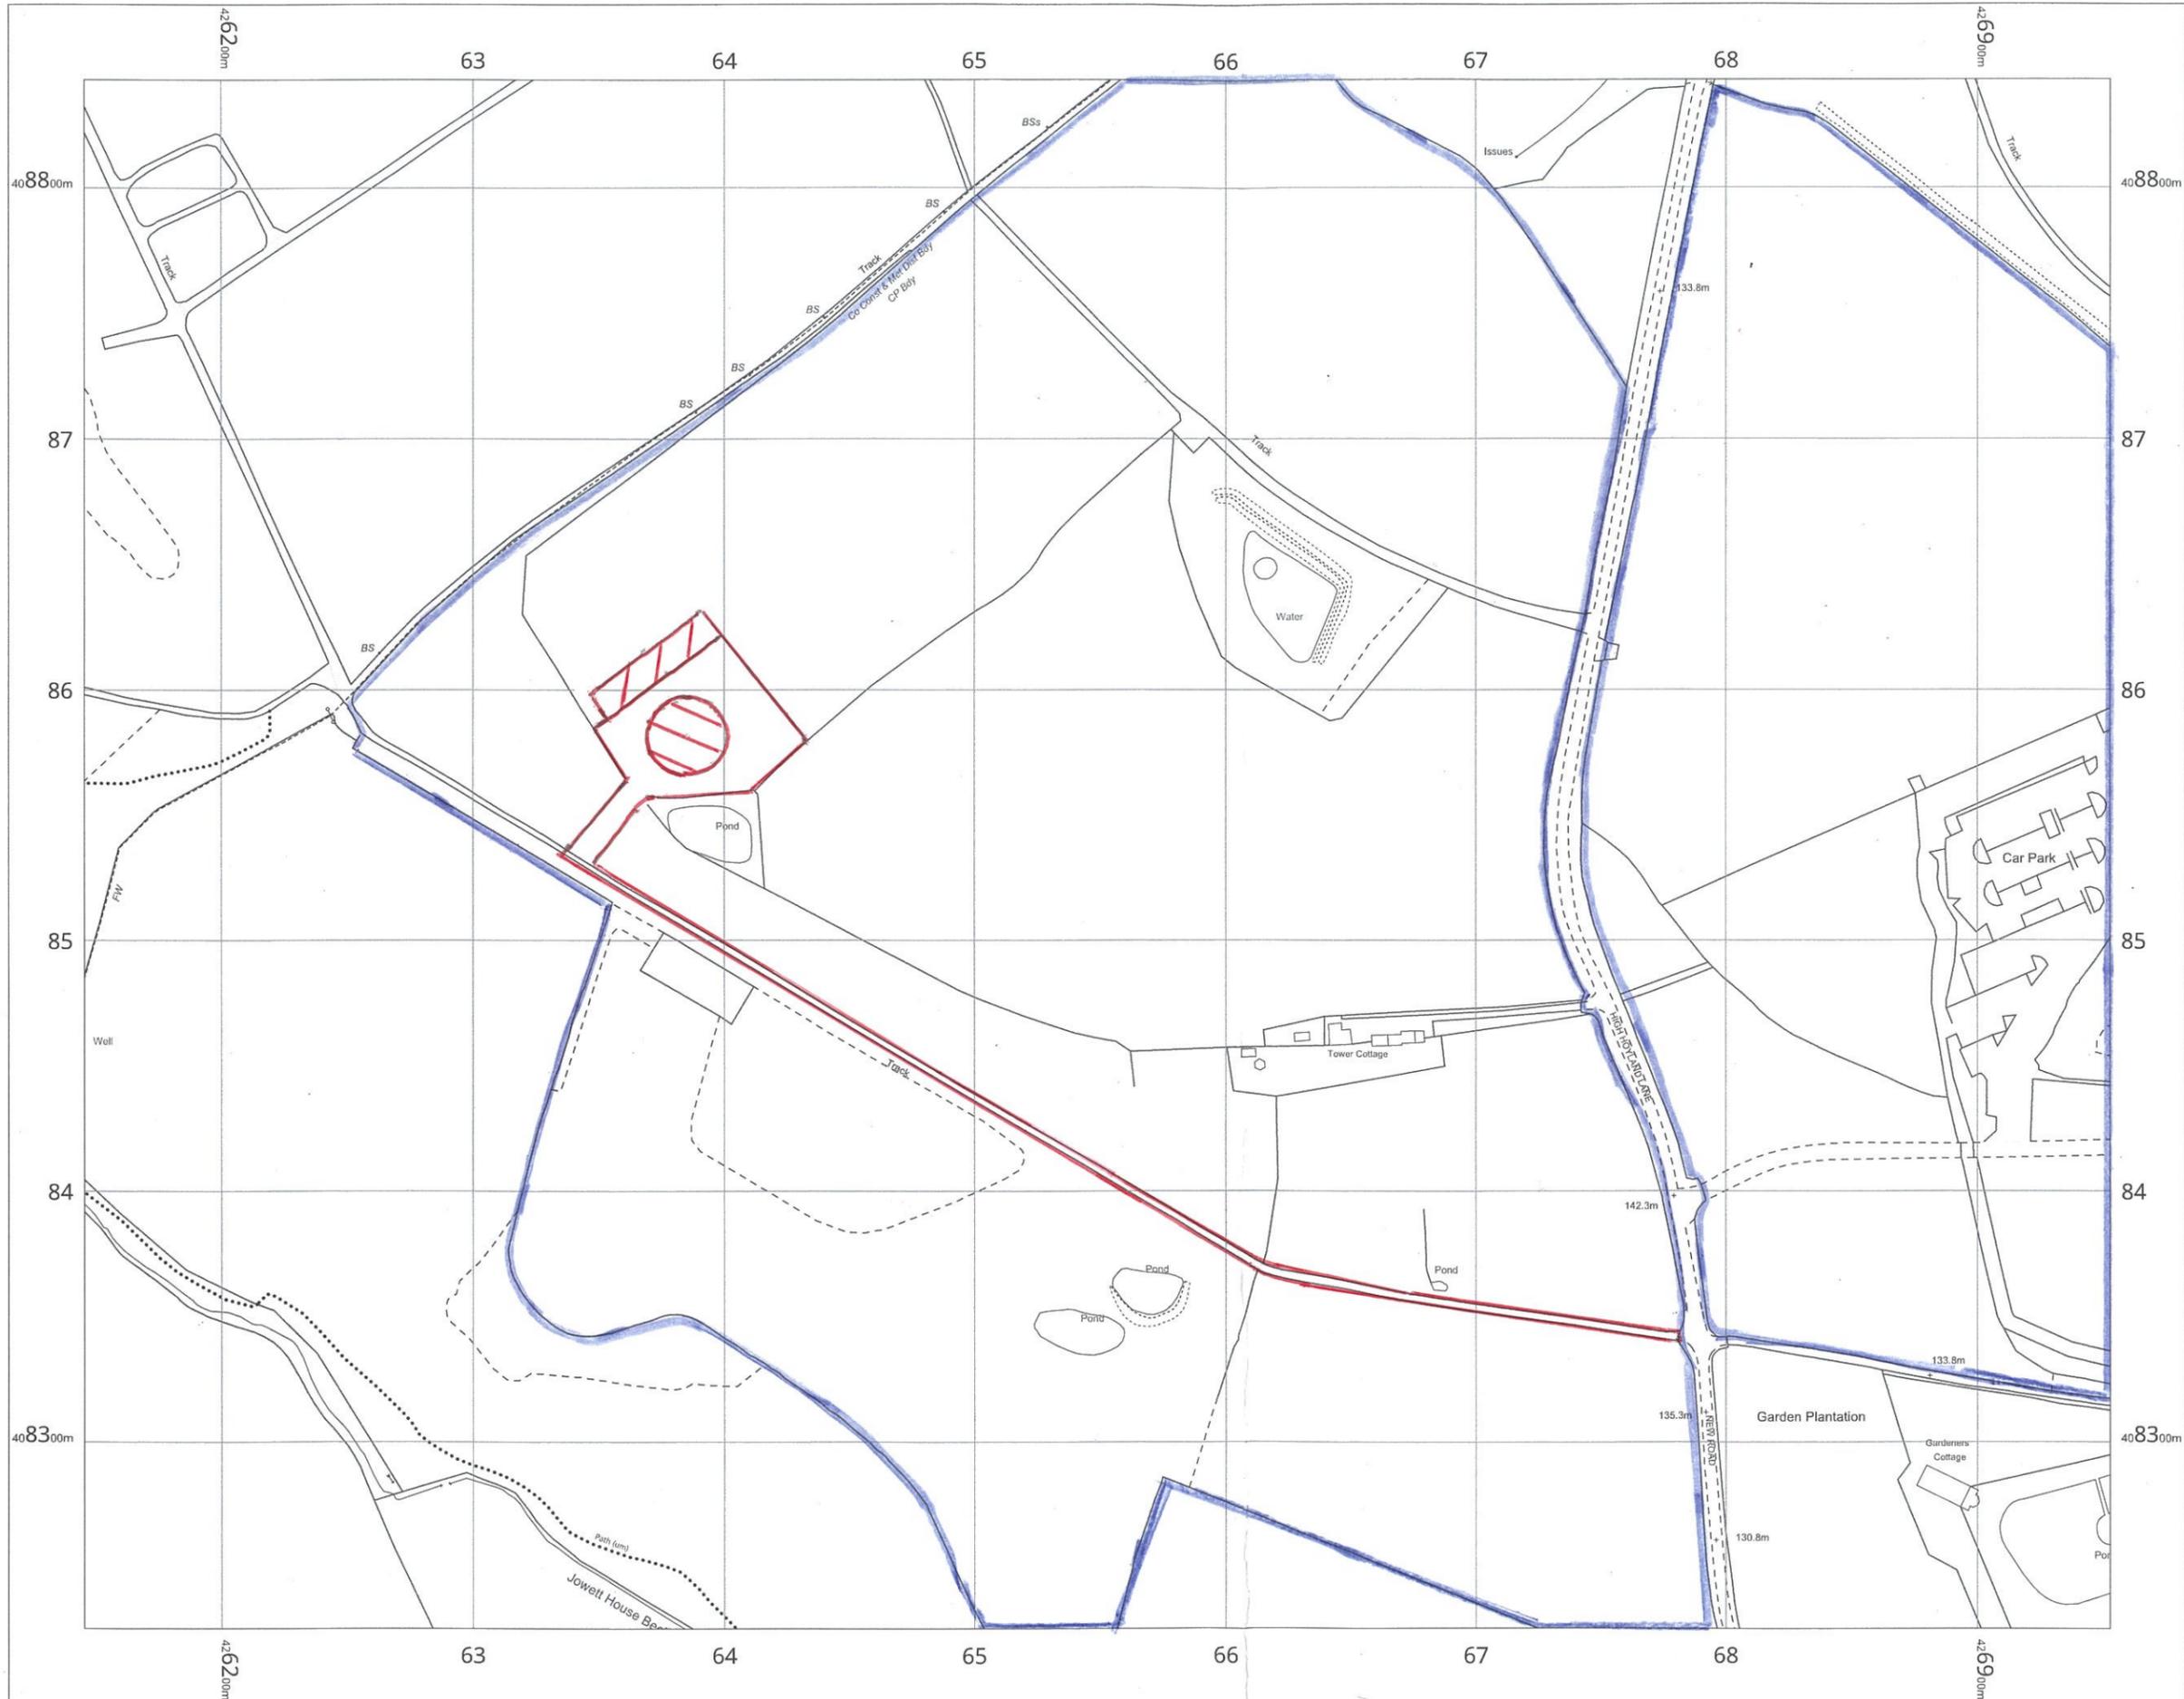


Location Plan

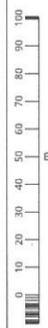

Land near New Road
Cawthorne
Barnsley
S75 4AU

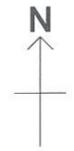

OS MasterMap 1250/2500/10000
scale
Wednesday, April 30, 2025, ID:
BW1-01220160
maps.blackwell.co.uk

1:2500 scale print at A3, Centre:
426549 E, 408534 N

©Crown Copyright Ordnance
Survey. Licence no. 100041041



BLACKWELL'S
MAPPING SERVICES
PERSONAL & PROFESSIONAL MAPPING
www.blackwellmapping.co.uk

TEL: 0800 151 2612
maps@blackwell.co.uk