




N

DATUM 97. M

COTTAGE - LEAPINGS LANE, THURLSTONE - ELEVATION 1:50 5/2012 DRG. NO. A3

MICHAEL A CLYNCH
Dip. Arch. Dip. T. P. A.R.I.B.A.
Architect & Town Planner
14 Huddersfield Road, Ingirchworth
Sheffield S36 7GF Tel: 01226 766308

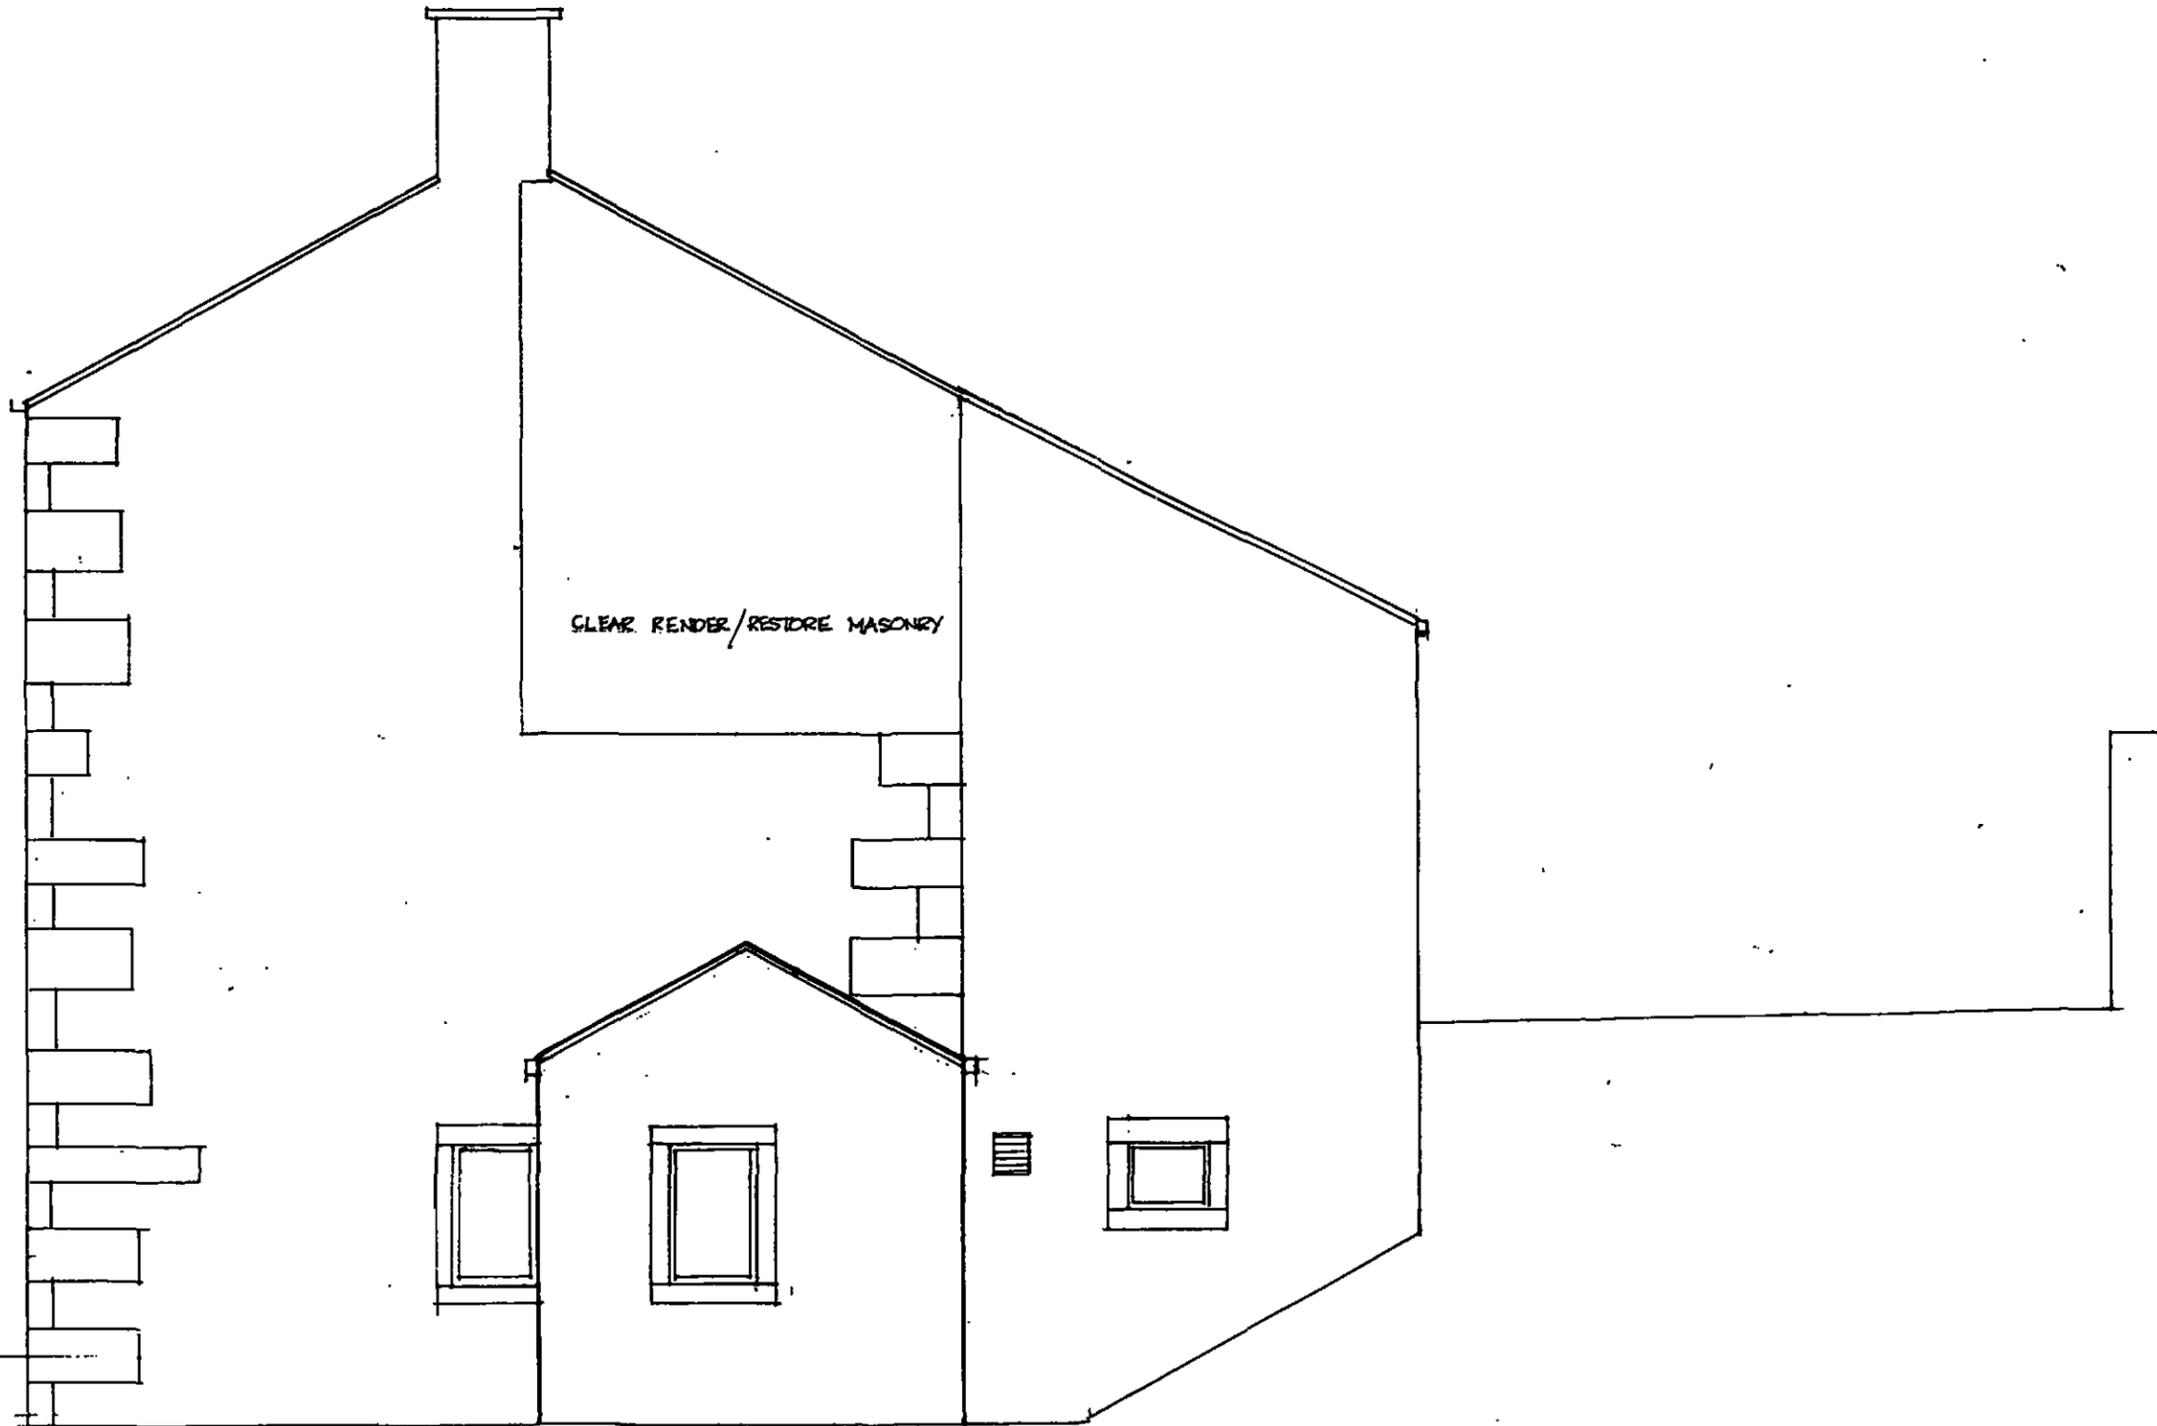


CLEAR RENDER/RESTORE MASONRY

W

DATUM 97 M.S.L.

COTTAGE - LEAPINGS LANE THURLSTONE - ELEVATION 1:50 5/2012 DRG NO A2


MICHAEL A. CLYDE
Dip. Arch. Dip. T. P. A.R.I.B.A.
Architect & Town Planner
14 Huddersfield Road, Ingbirchworth
Sheffield S36 7GF Tel: 0114 760 301

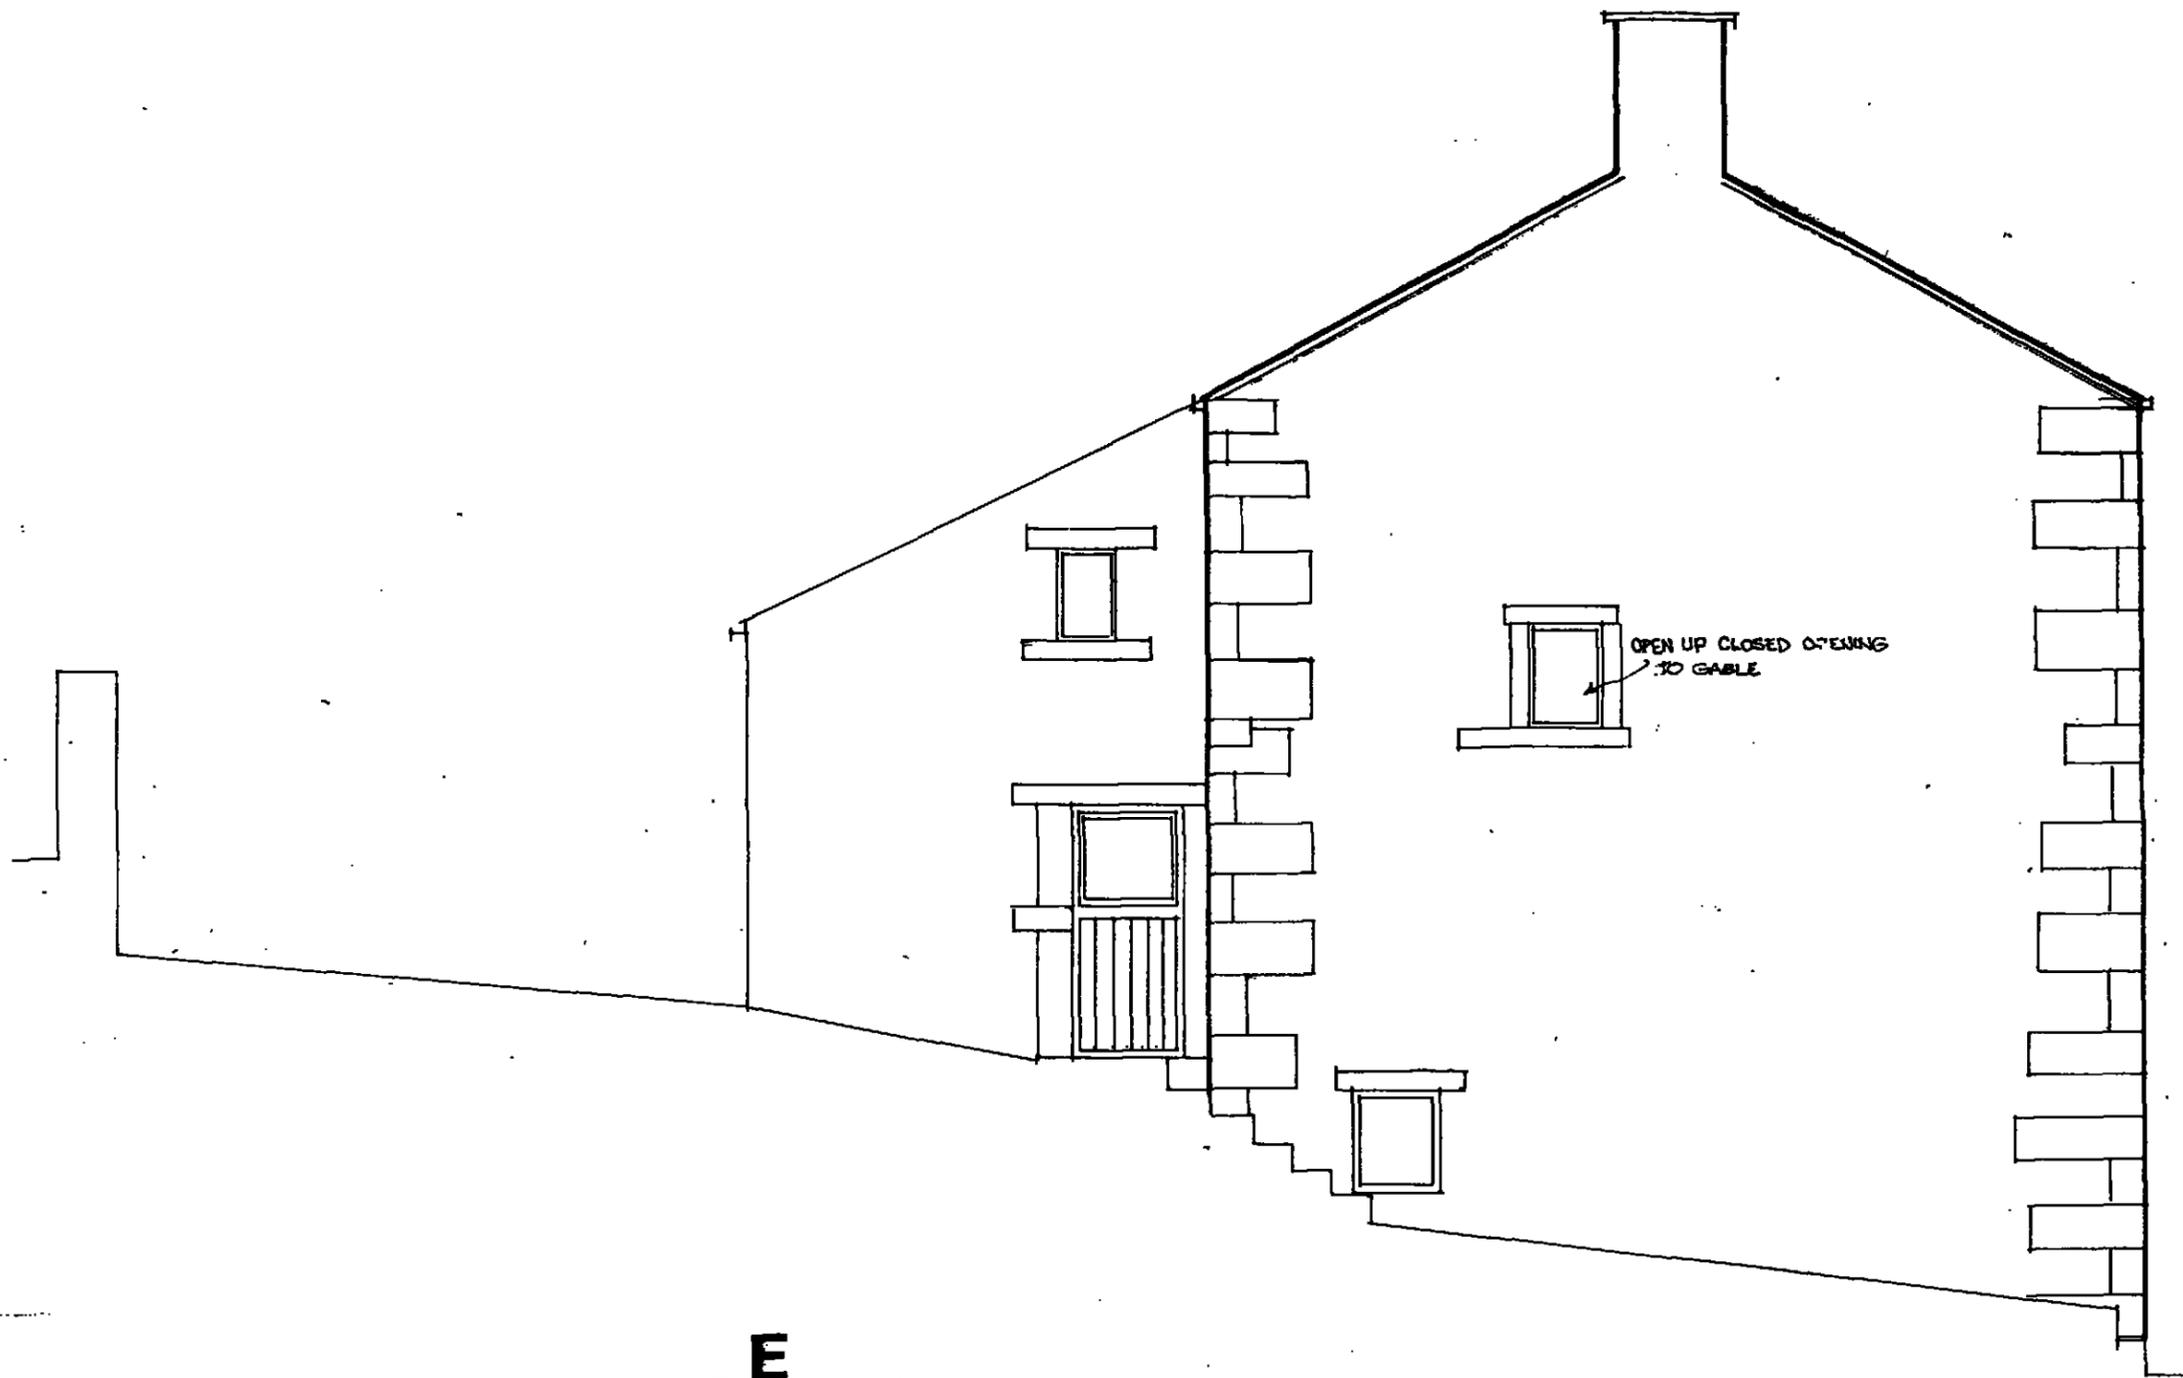


DATUM 97 M

COTTAGE - LEAPINGS LANE THURLSTONE - ELEVATION 1:50 5/2012 DRE. NO. AL...

MICHAEL A CLYNE
Dip. Arch. Dip. T. P. A.R.I.B.A.
Architect & Town Planner
14 Huddersfield Road, Ingthorpe
Sheffield S36 7DF Tel: 01226 766308

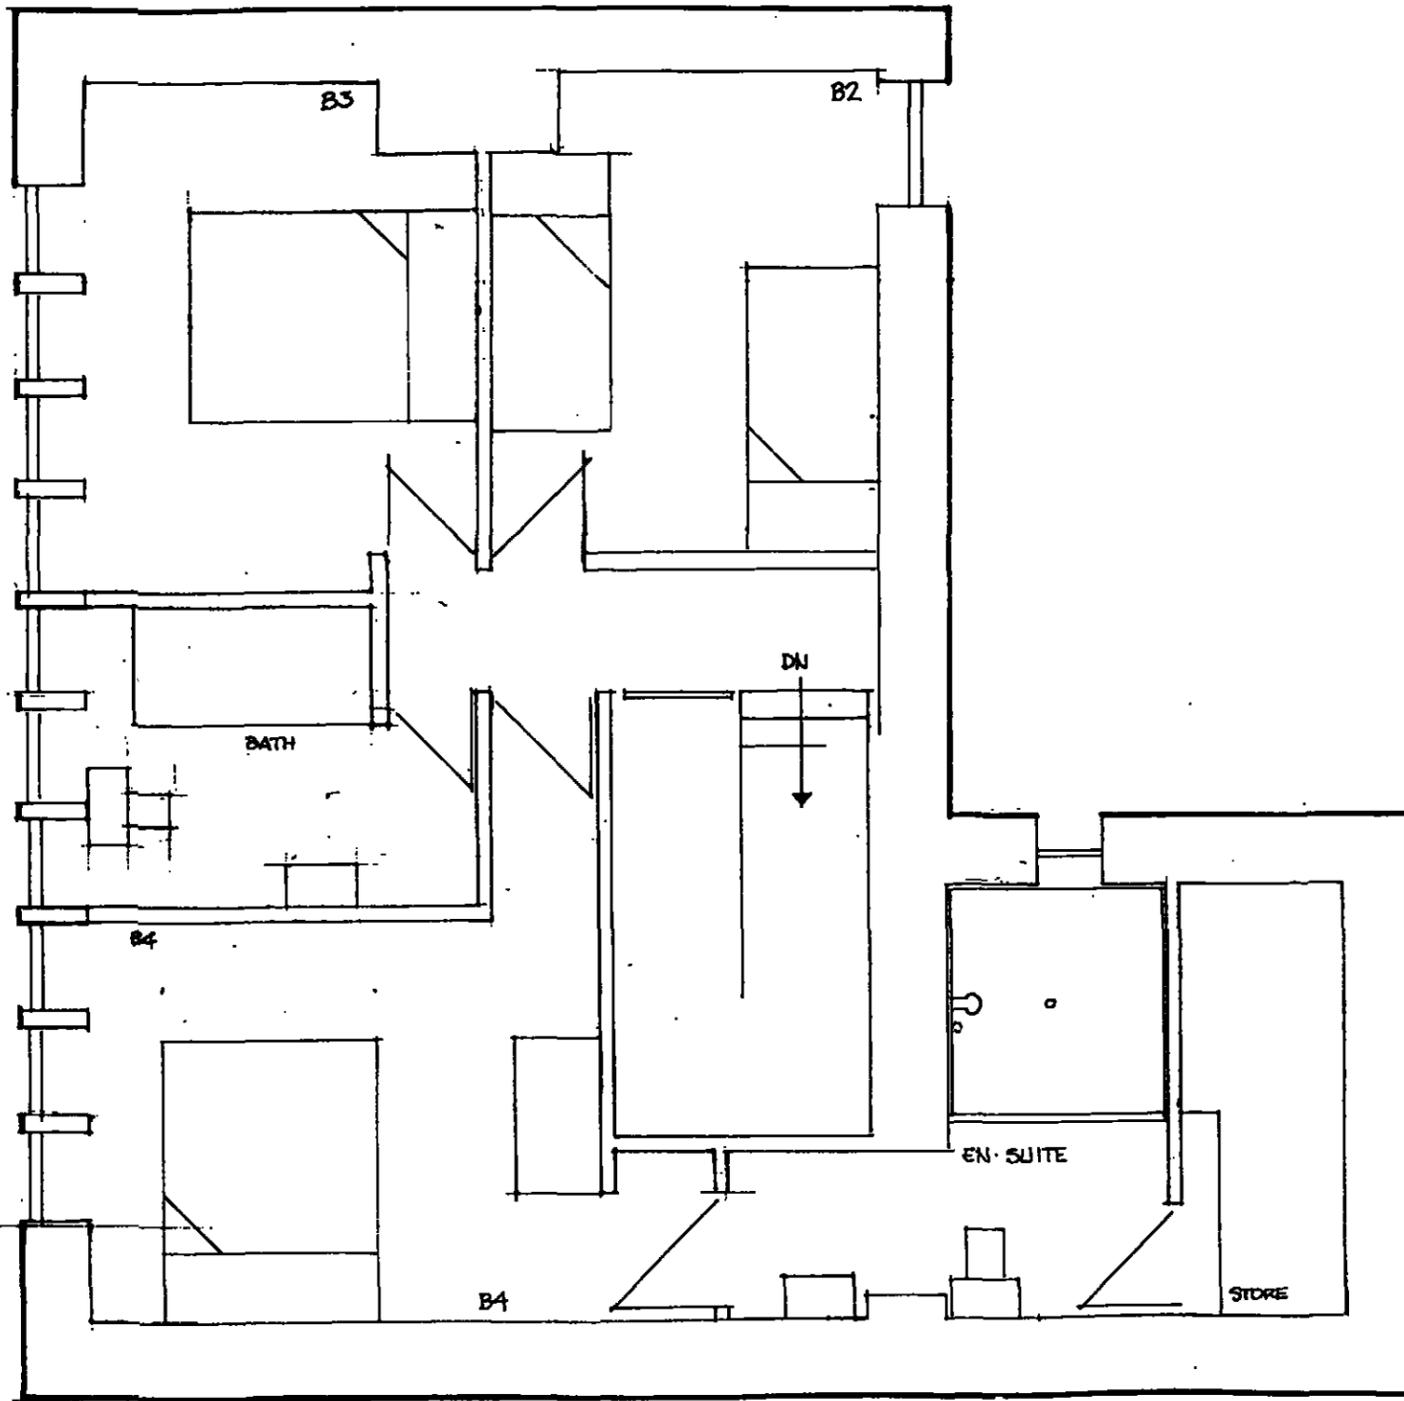


S.F

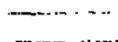

COTTAGE - LEAPINGS LANE THURLSTONE
 PLAN 1:50 . 5/2012 DRG No 7


MICHAEL A CLYNCH
 Dip. Arch. Dip. T. P. A.R.I.B.A.
 Architect & Town Planner
 14 Huddersfield Road, Ingbrichworth
 Sheffield S36 7GF Tel: 01776 766333

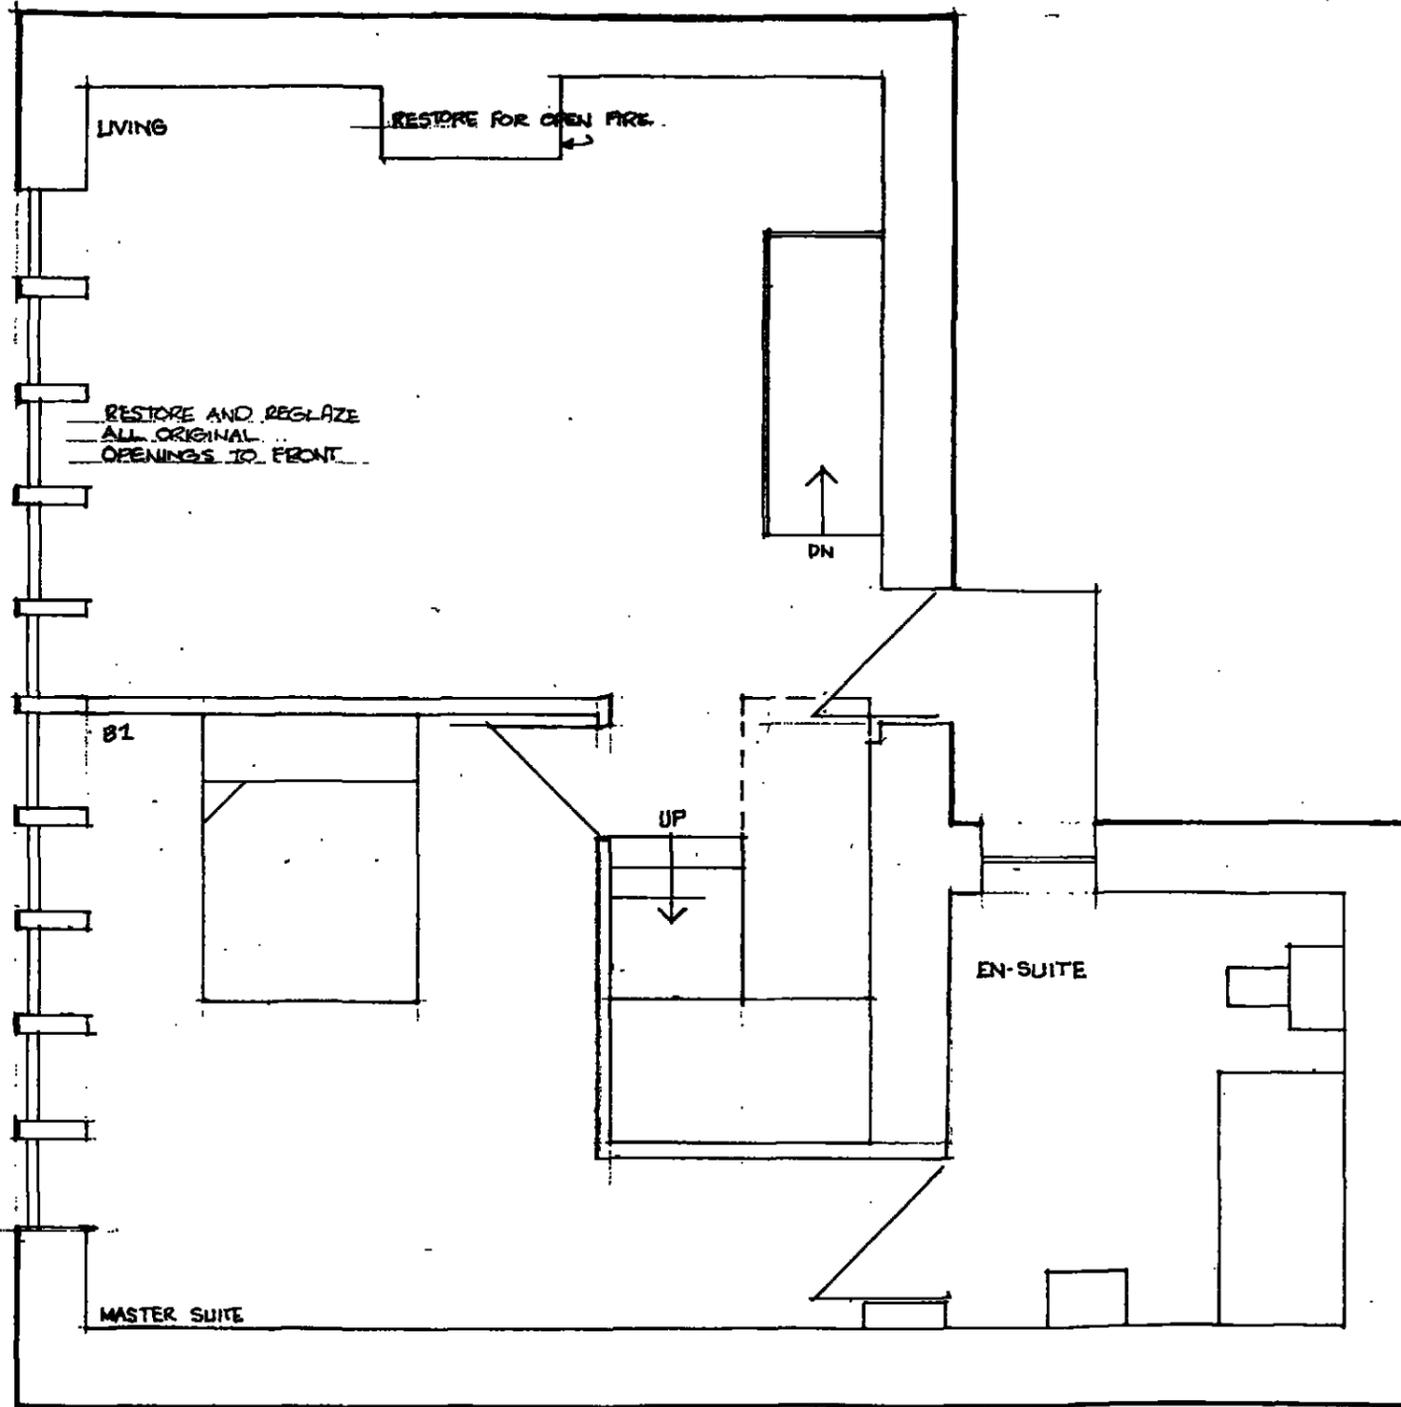

E.F


COTTAGE: LEAPINGS LANE, THURLSTONE
 PLAN 1:50 5/2012 DRG NO A6

MICHAEL A CLYNCH
 Dip. Arch. Dip. T. P. A.R.I.B.A.
 Architect & Town Planner
 14 Huddersfield Road, Ingbrichworth
 SLEAFORDS S36 7GF Tel: 01726 756300

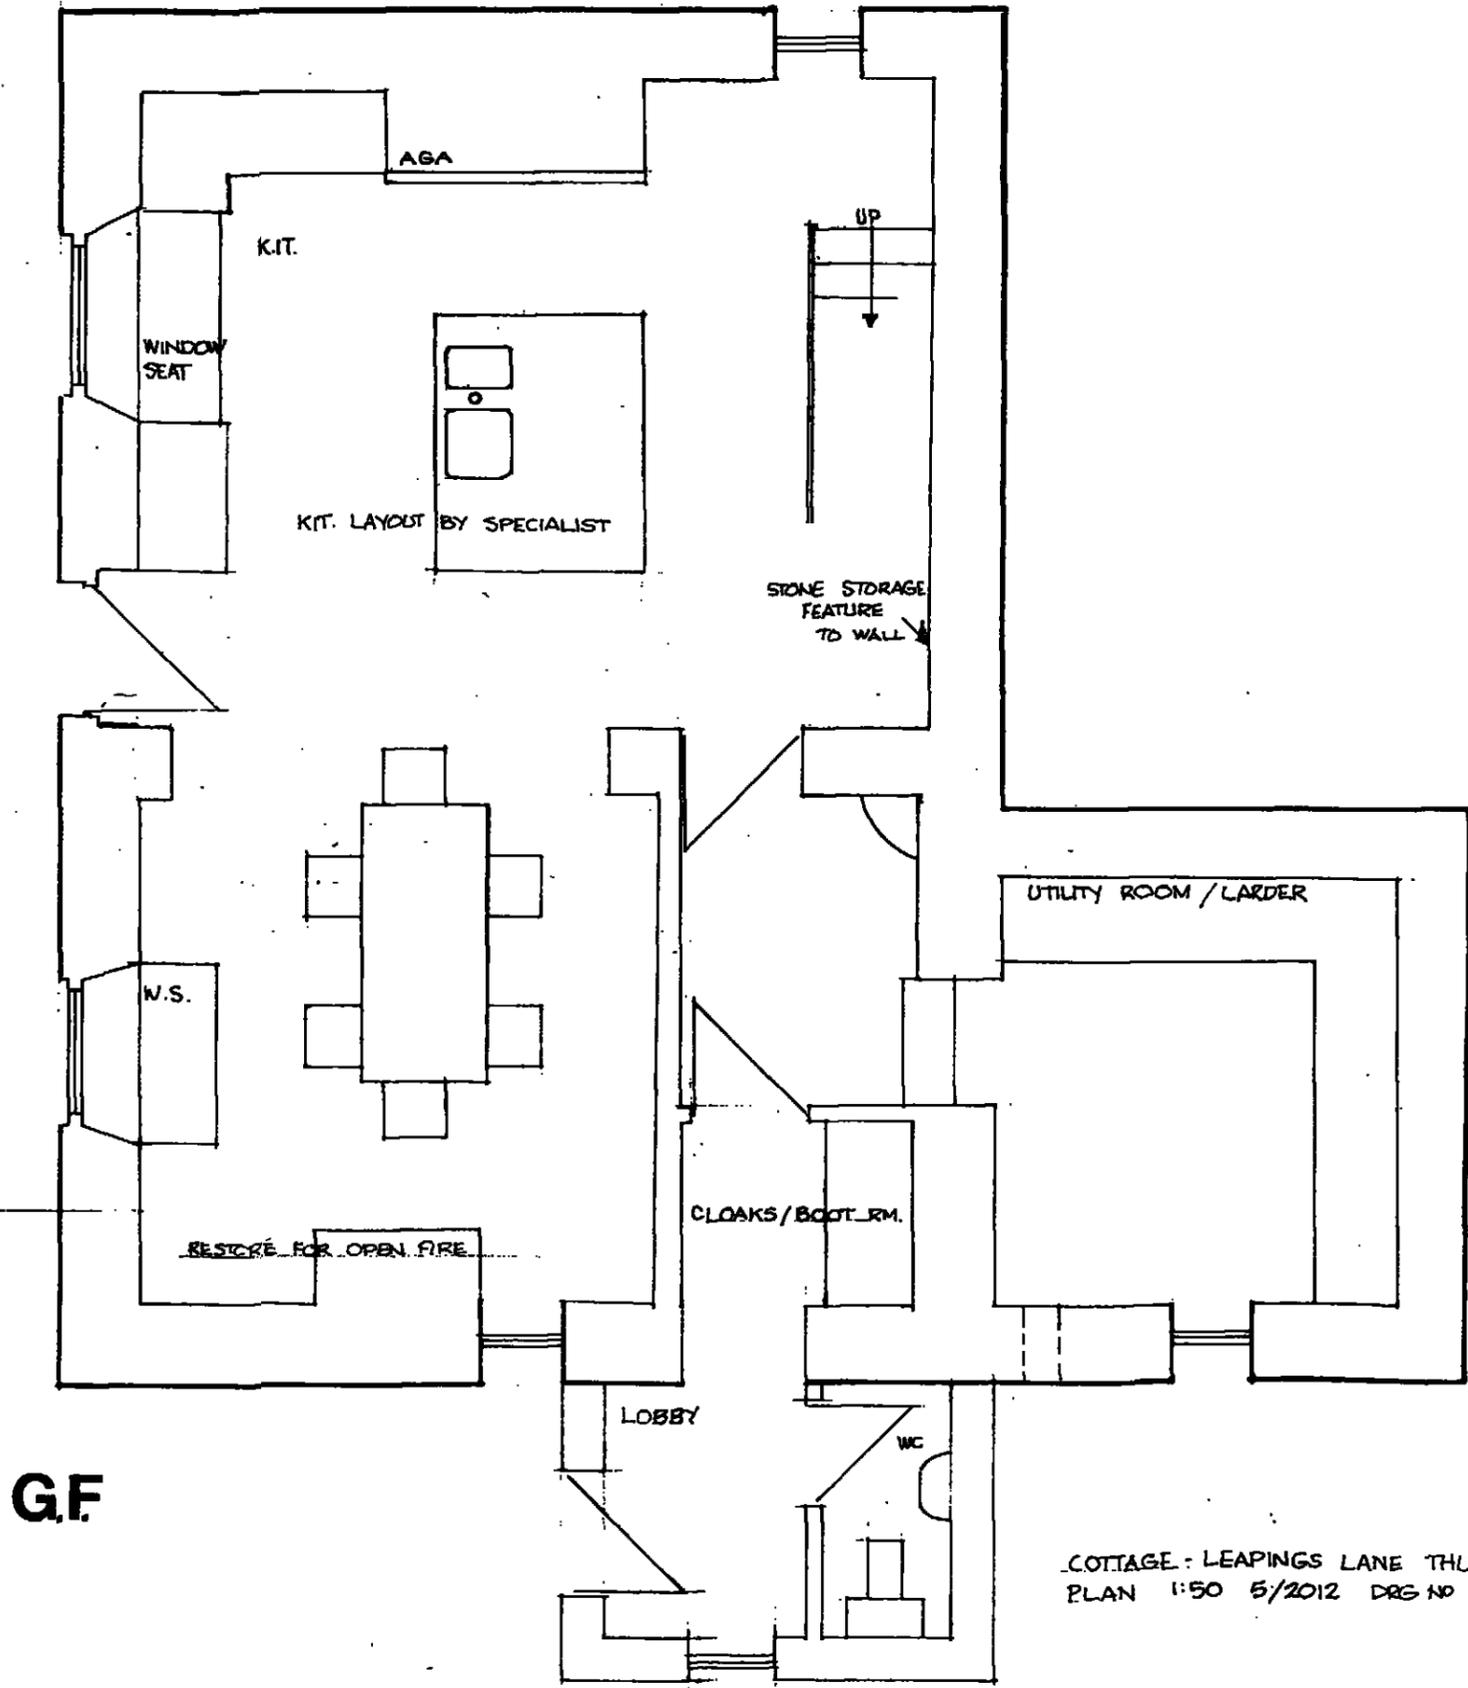

COTTAGE - LEAPINGS LANE THURLESTONE
 PLAN 1:50 5/2012 DRG NO A5

MICHAEL A CLYNCH
 Dip Arch. Dip. T. P. A.R.I.B.A.
 Architect & Town Planner
 11 Addersfield Road, Inghirchworth
 SLE 145 136 705 Tel: 01726 766300

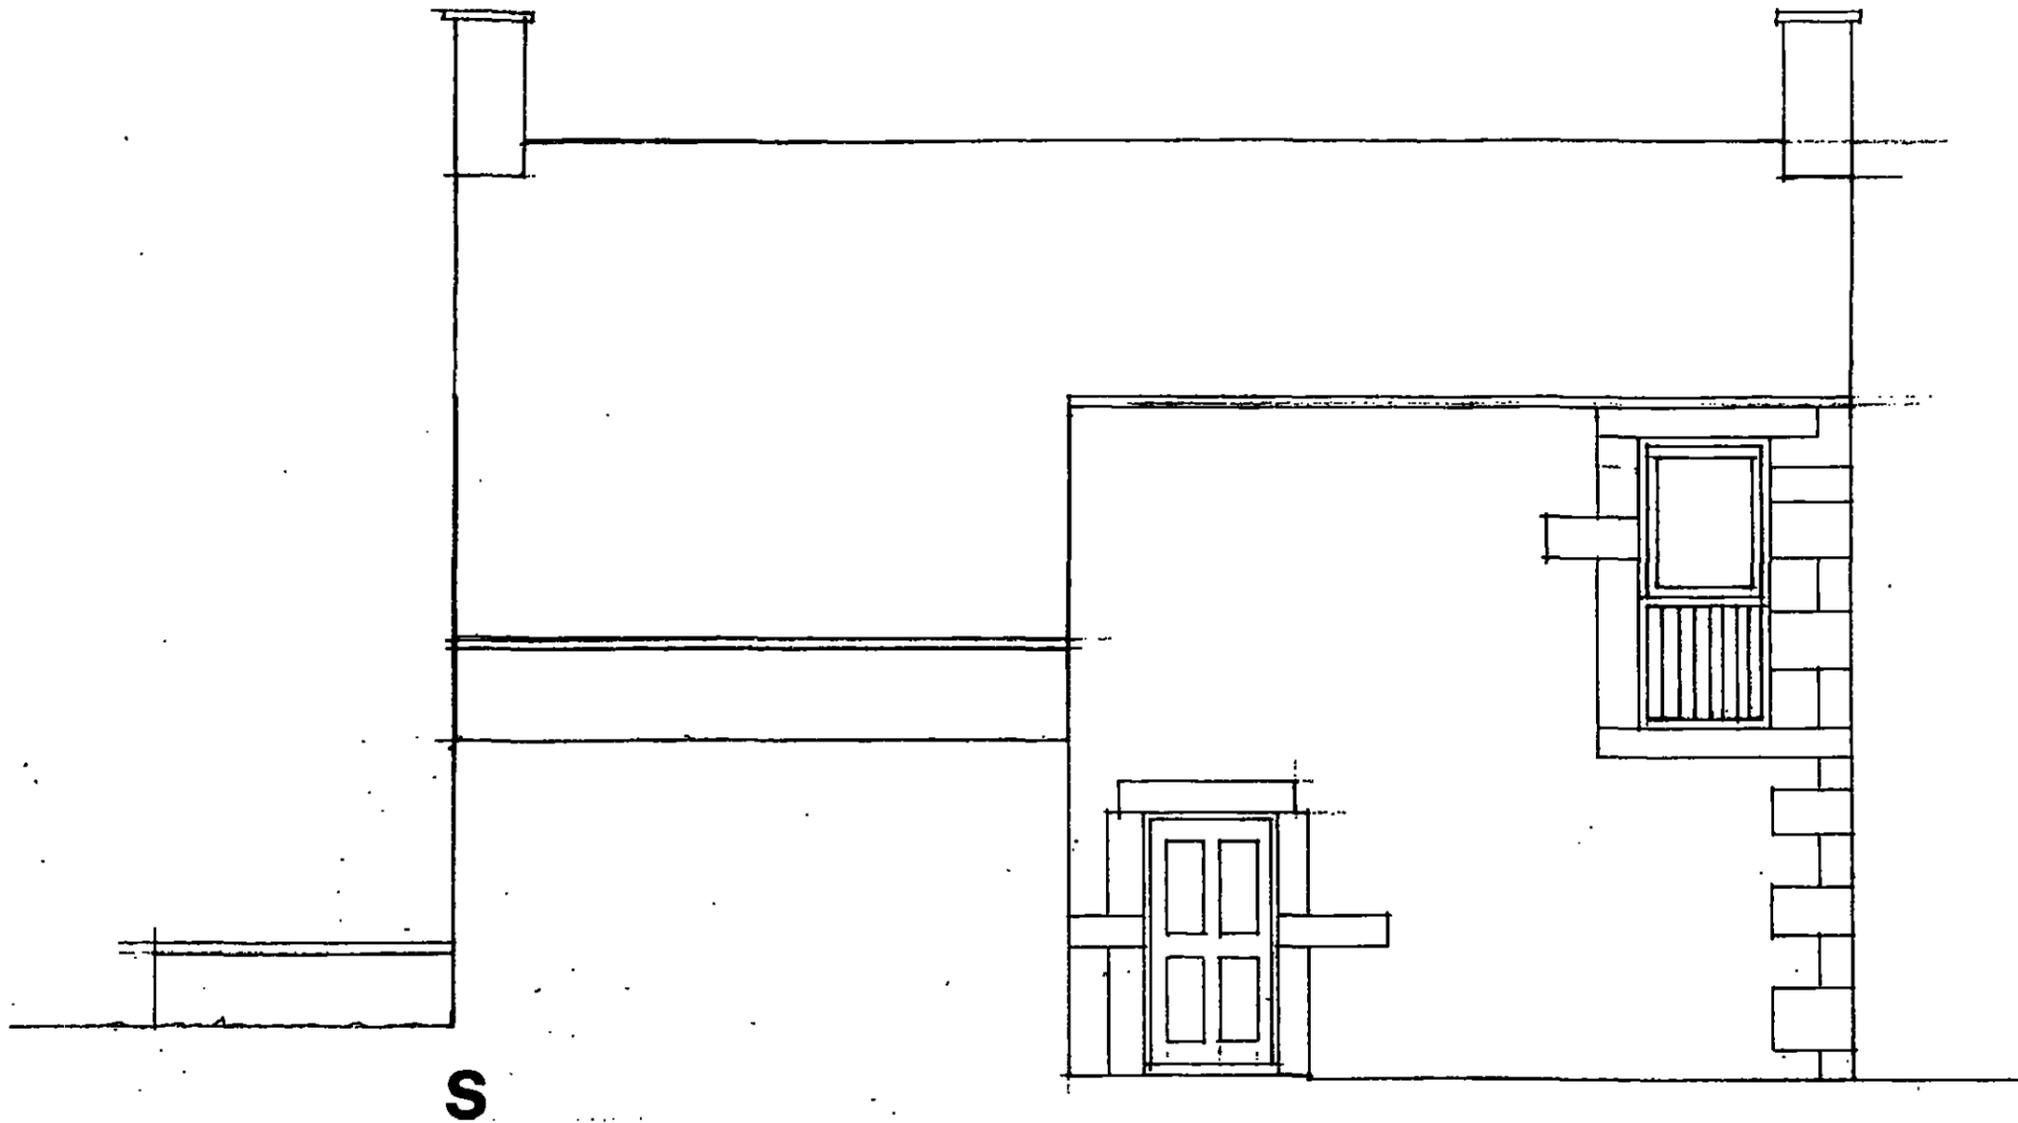

S

DATUM 97.00M
▼

COTTAGE LEAPINGS LANE THURLSTONE ELEVATION 1:50 5/2012 DRG NO. A4

MICHAEL A CIVIL
Dip. Arch. Dip. T. P. A.R.I.B.A.
Architect & Town Planner
14 Huddersfield Road, Ingbirchworth
Sheffield S36 7GF Tel: 01226 764 302