


Greystones
Church Lane
Cawthorne
Barnsley

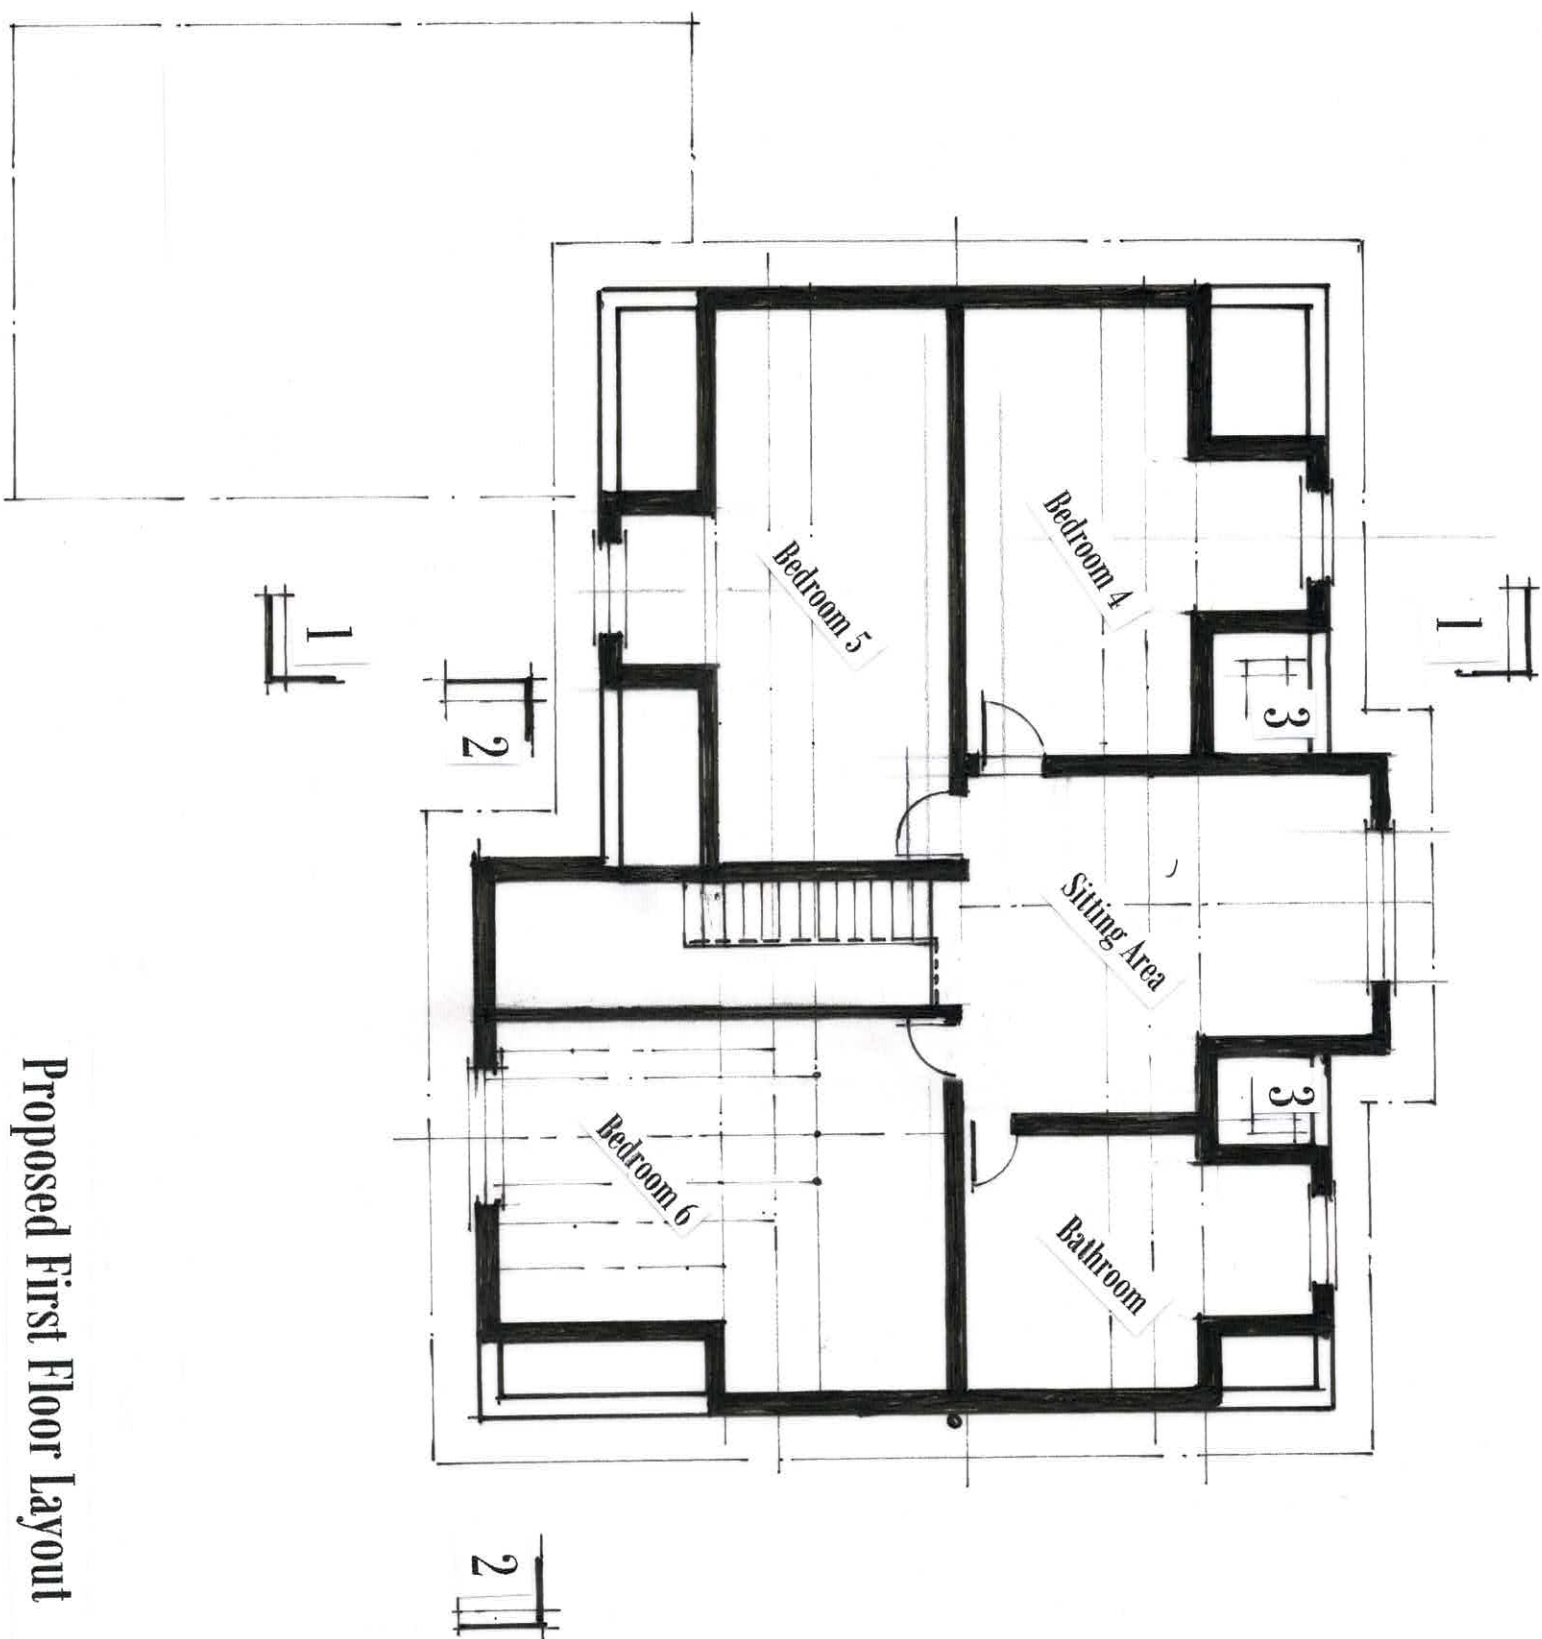

Proposed First Floor Layout
1:100 AT A3.