


INDICATIVE ONLY

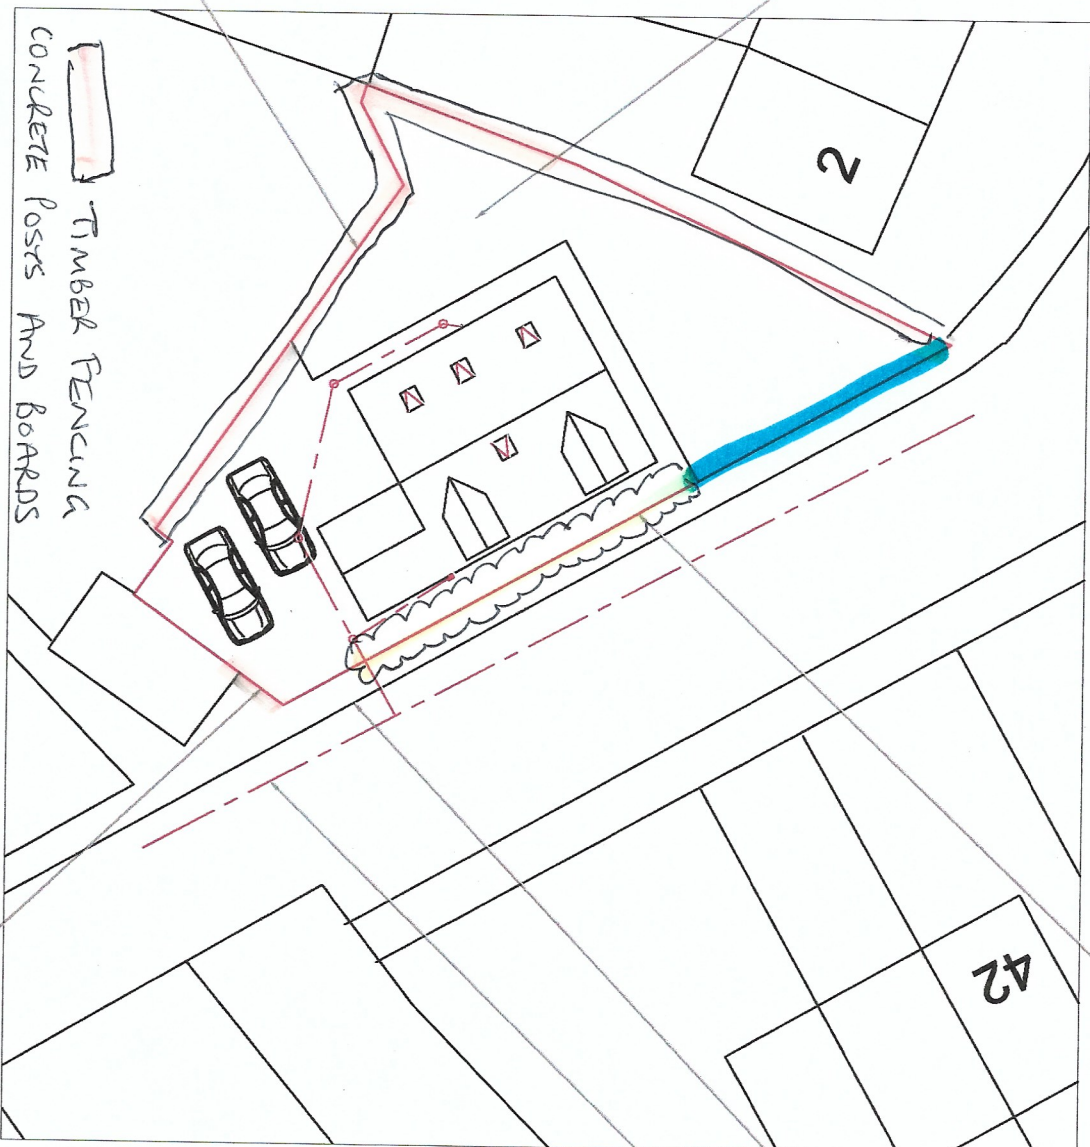

EXISTING STONE WALL  
 NEW SMALL STONE WALL (140MM YORKSHIRE STONE TO MATCH THE HOUSE)  
 TIMBER FENCING CONCRETE POSTS AND BOARDS

BLOCK PLAN  
 SCALE 1:200/AT/A3

NO FENCING HIGHER THAN 1000mm TO FRONT OF HOUSE

DROPPED CURB TO FRONT OF HOUSES AND PERMEABLE HARD STANDING FOR OFF ROAD PARKING

EXISTING POUCE SEWER

2m HIGH TIMBER FENCES TO REAR GARDEN AREAS AND BOUNDARIES

REAR & SIDE GARDENS TO BE TURRED WITH PLANTED BOARDERS

DO NOT SCALE: Contractor to check all dimensions and report any omissions or errors

NOTES

A	Height reduced	JMB	JMB	JMB
Rev	Description	by	CHK	APP

JMB DESIGNERS LTD  
 1, Swain Road  
 Catterick  
 York YO21 2EJ  
 Tel: 01223 383912  
 Fax: 01223 383913  
 Email: john@jmbdesigners.co.uk  
 This drawing is copyright © Jmbdesigners Ltd.

Client: MR. J HANSON

Drawing Title: BLOCK PLAN

Address: LAND AT HIGHSTONE LANE  
 WARD GREEN  
 BARNSELEY

Project Title: PROPOSED DETACHED DORMER BUNGALOW

Purpose of Issue: PLANNING  
 Drawing Status: FIRST ISSUE

Drawn By	Date	Checked By	Date	Approved By	Date
AS STOVIN	13/12/2017	JMB	13/12/2017		13/12/2017
Project No.	MJH001	Revision	002	Scale	A