


FRONT (NE) ELEVATION

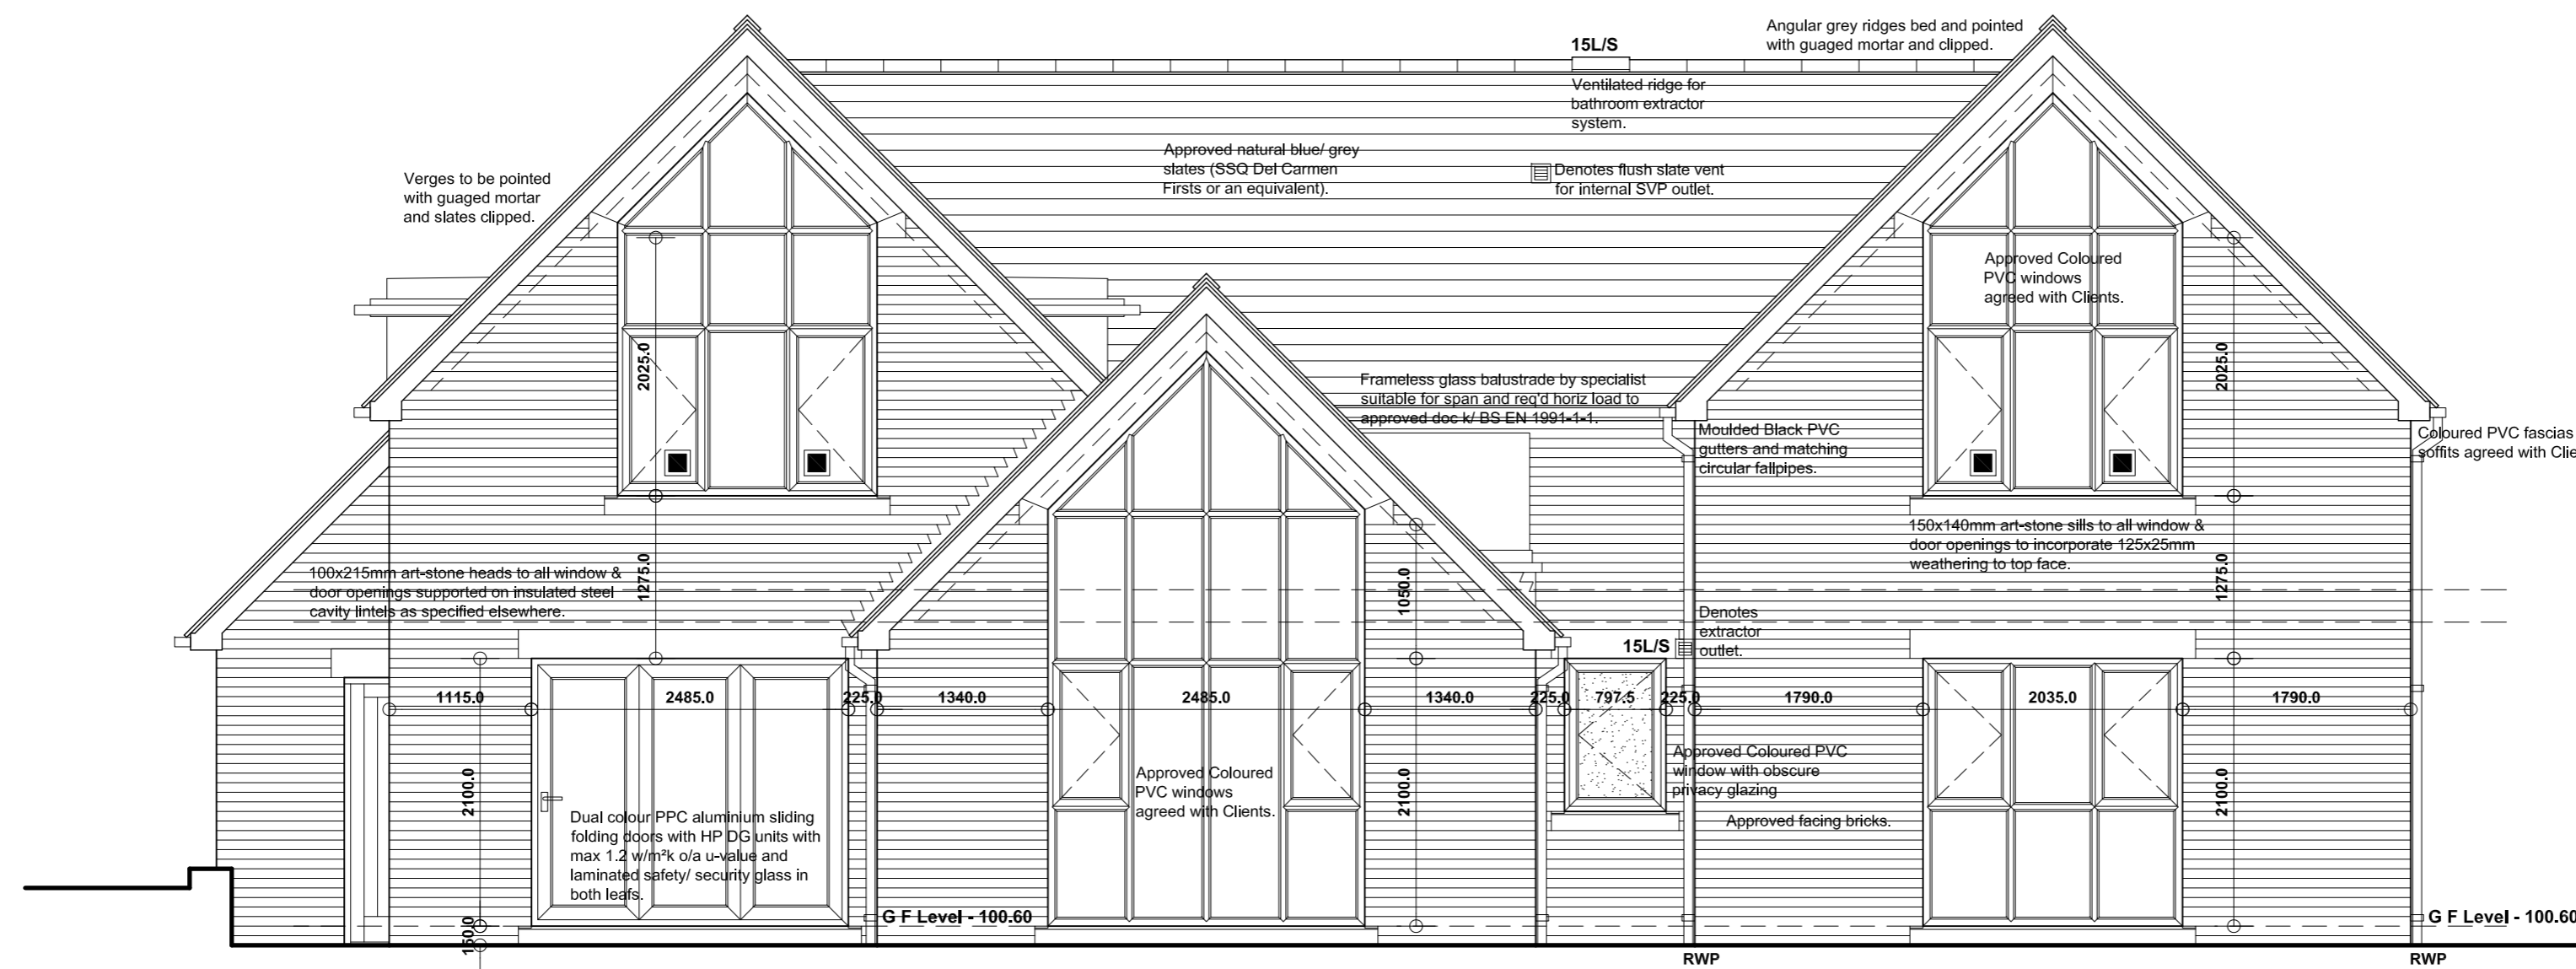

REAR (SW) ELEVATION

Revision	Date	Description

2 ROB ROY LANE,
KERESFORTH HILL,
BARNSELY, S70 6NR.

DETAILED PROPOSALS 4

ELEVATIONS 2

Mr and Mrs Farnsworth



JE Architectural Ltd
23 Windmill Road, Wombwell,
Barnsley, S73 8PW.
Tel: 01226 754507
Email: jealtd@btconnect.com

This drawing and the copyright is the Architectural Company's property and maybe used or reproduced only by agreement. All Dimensions in Millimetres Unless specified otherwise and subject to verification on site.

Scale: 1:50 @ A2 Date: JUNE 2021

Ref: 202048 Drwg No: 06

0 cm	2 cm	4 cm	6 cm
------	------	------	------