




GROUND FLOOR

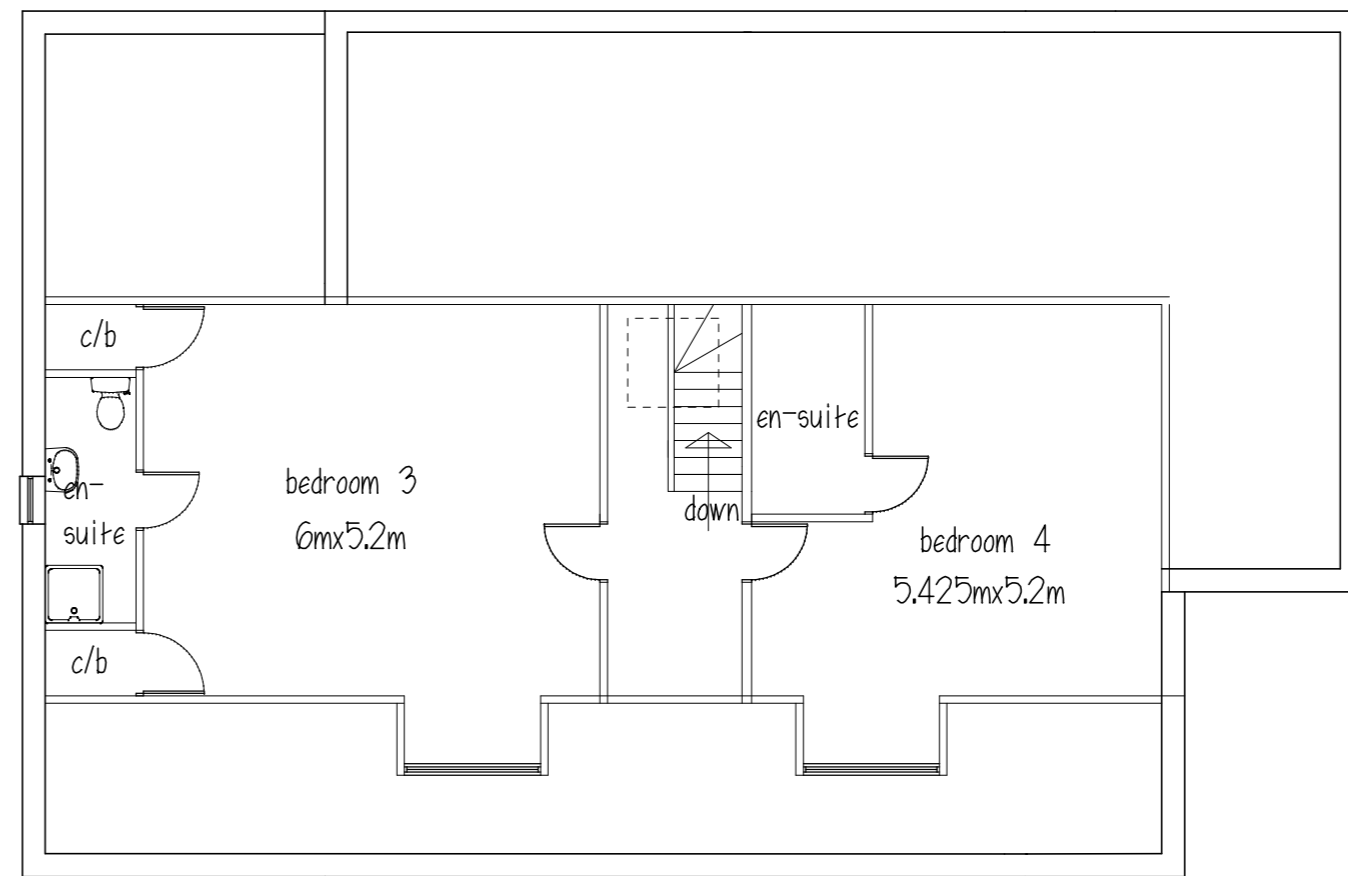

ATTIC

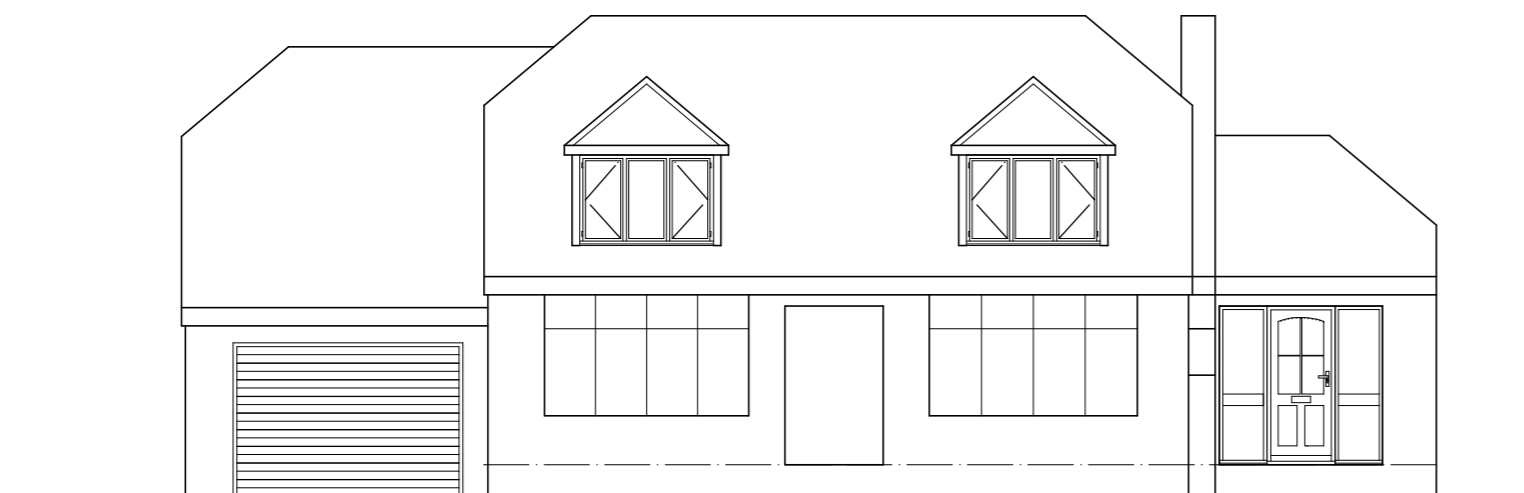


FRONT ELEVATION

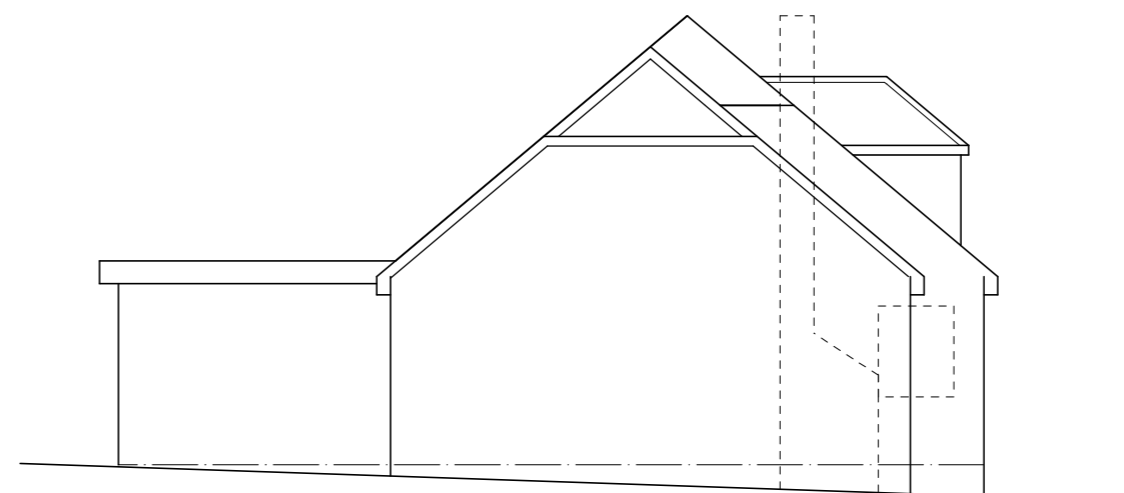


SIDE ELEVATION

ROOF - existing roof replaced with marley modern grey
 WALLS - ex brick removed and refaced with carlton brick priary mixture
 WINDOWS - white wood grain upvc
 DOORS - graphite grey composite upvc

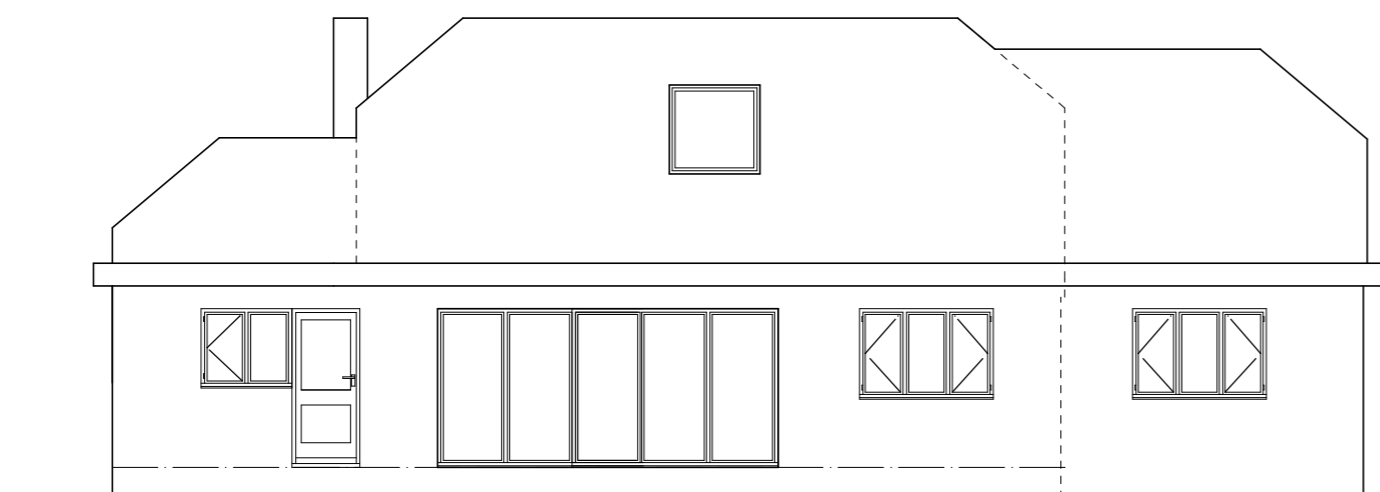

REAR ELEVATION

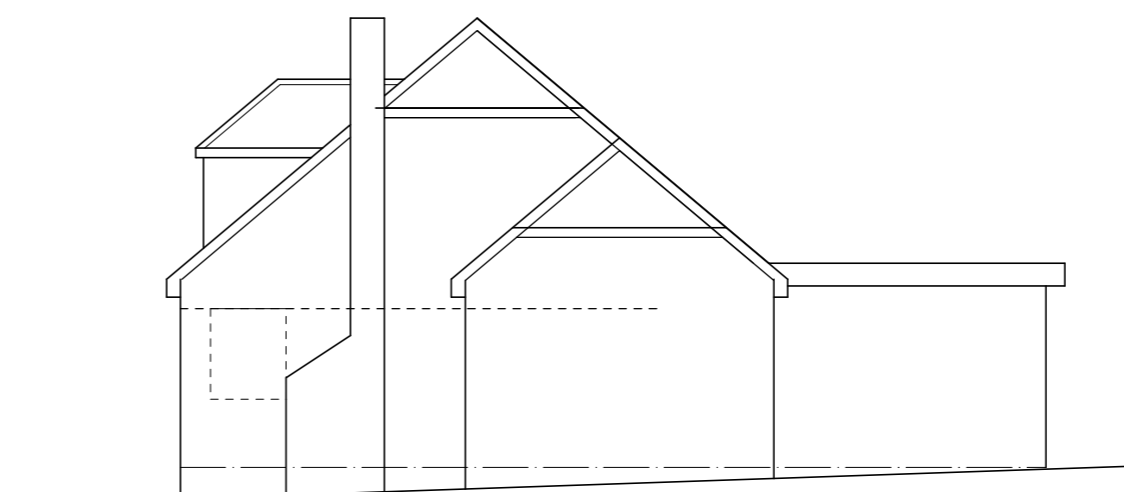

SIDE ELEVATION

Ms D BEACHILL

PROPOSED EXTENSIONS
 160 ROYSTON RD
 CUDWORTH

PLANS & ELEVATIONS

1:100@A2 APRIL 16 Rev E

Peter Thompson

"Linwood"

Barnsley Road

Dodworth

Barnsley S75 3JR m. 07973251730

e-mail peter-thompson@hotmail.co.uk



M.C.I.A.T.

telf. 01226 201391