


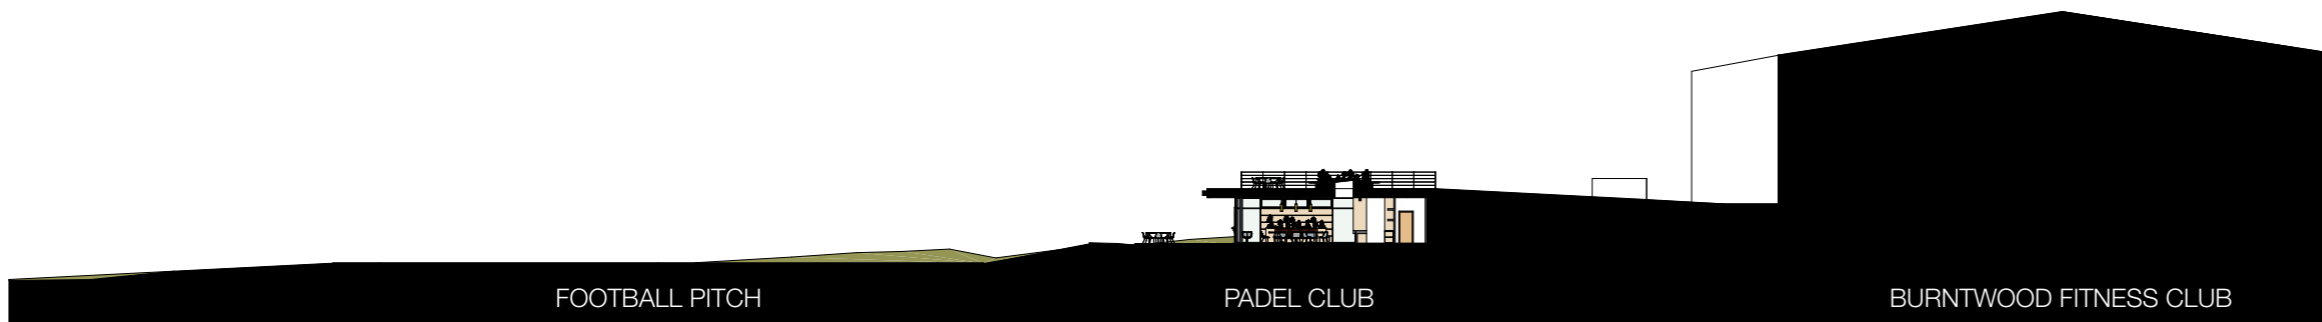

**SITE SECTION TOWARDS SOUTH EAST**



**SITE SECTION TOWARDS SOUTH WEST**



**SITE SECTION TOWARDS NORTH EAST**

This drawing must be read in conjunction with and checked against all structural and drainage drawings and specifications.

Any discrepancies are to be reported to Client and Architect.

The Contractor must satisfy himself with the adequacy of the site investigation and ground conditions to ensure that the foundations are designed appropriately.

The Contractor is to carry out the works in compliance with the Building Regulations and relevant British Standards.

Do not scale from this drawing. Architect to be notified of any discrepancies in dimensions shown on drawings and site conditions.

This drawing is copyright of the author and for use on this site only. Written permission should be obtained from architect before reproduction in whole or part of.

Before commencement on site, the Contractor must check and verify all buildings and site dimensions, levels, drainage and conditions.



client  
**Mr. John Saul**

address  
**Burntwood Court, Common Road, Barnsley, S72 9ET**

title  
**SITE SECTIONS**

drawing  
**12**

date  
**02.26**

revision  
**D1**

scale  
**1.500 @ A3**

**PLANNING**

Drawing measurements shall not be obtained by scaling. Verify all dimensions prior to construction. Immediately report any discrepancies on this document to the Architect. This document shall be read in conjunction with associated specifications and documents.