
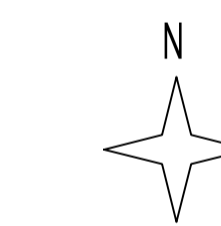


Stanfords VectorMap

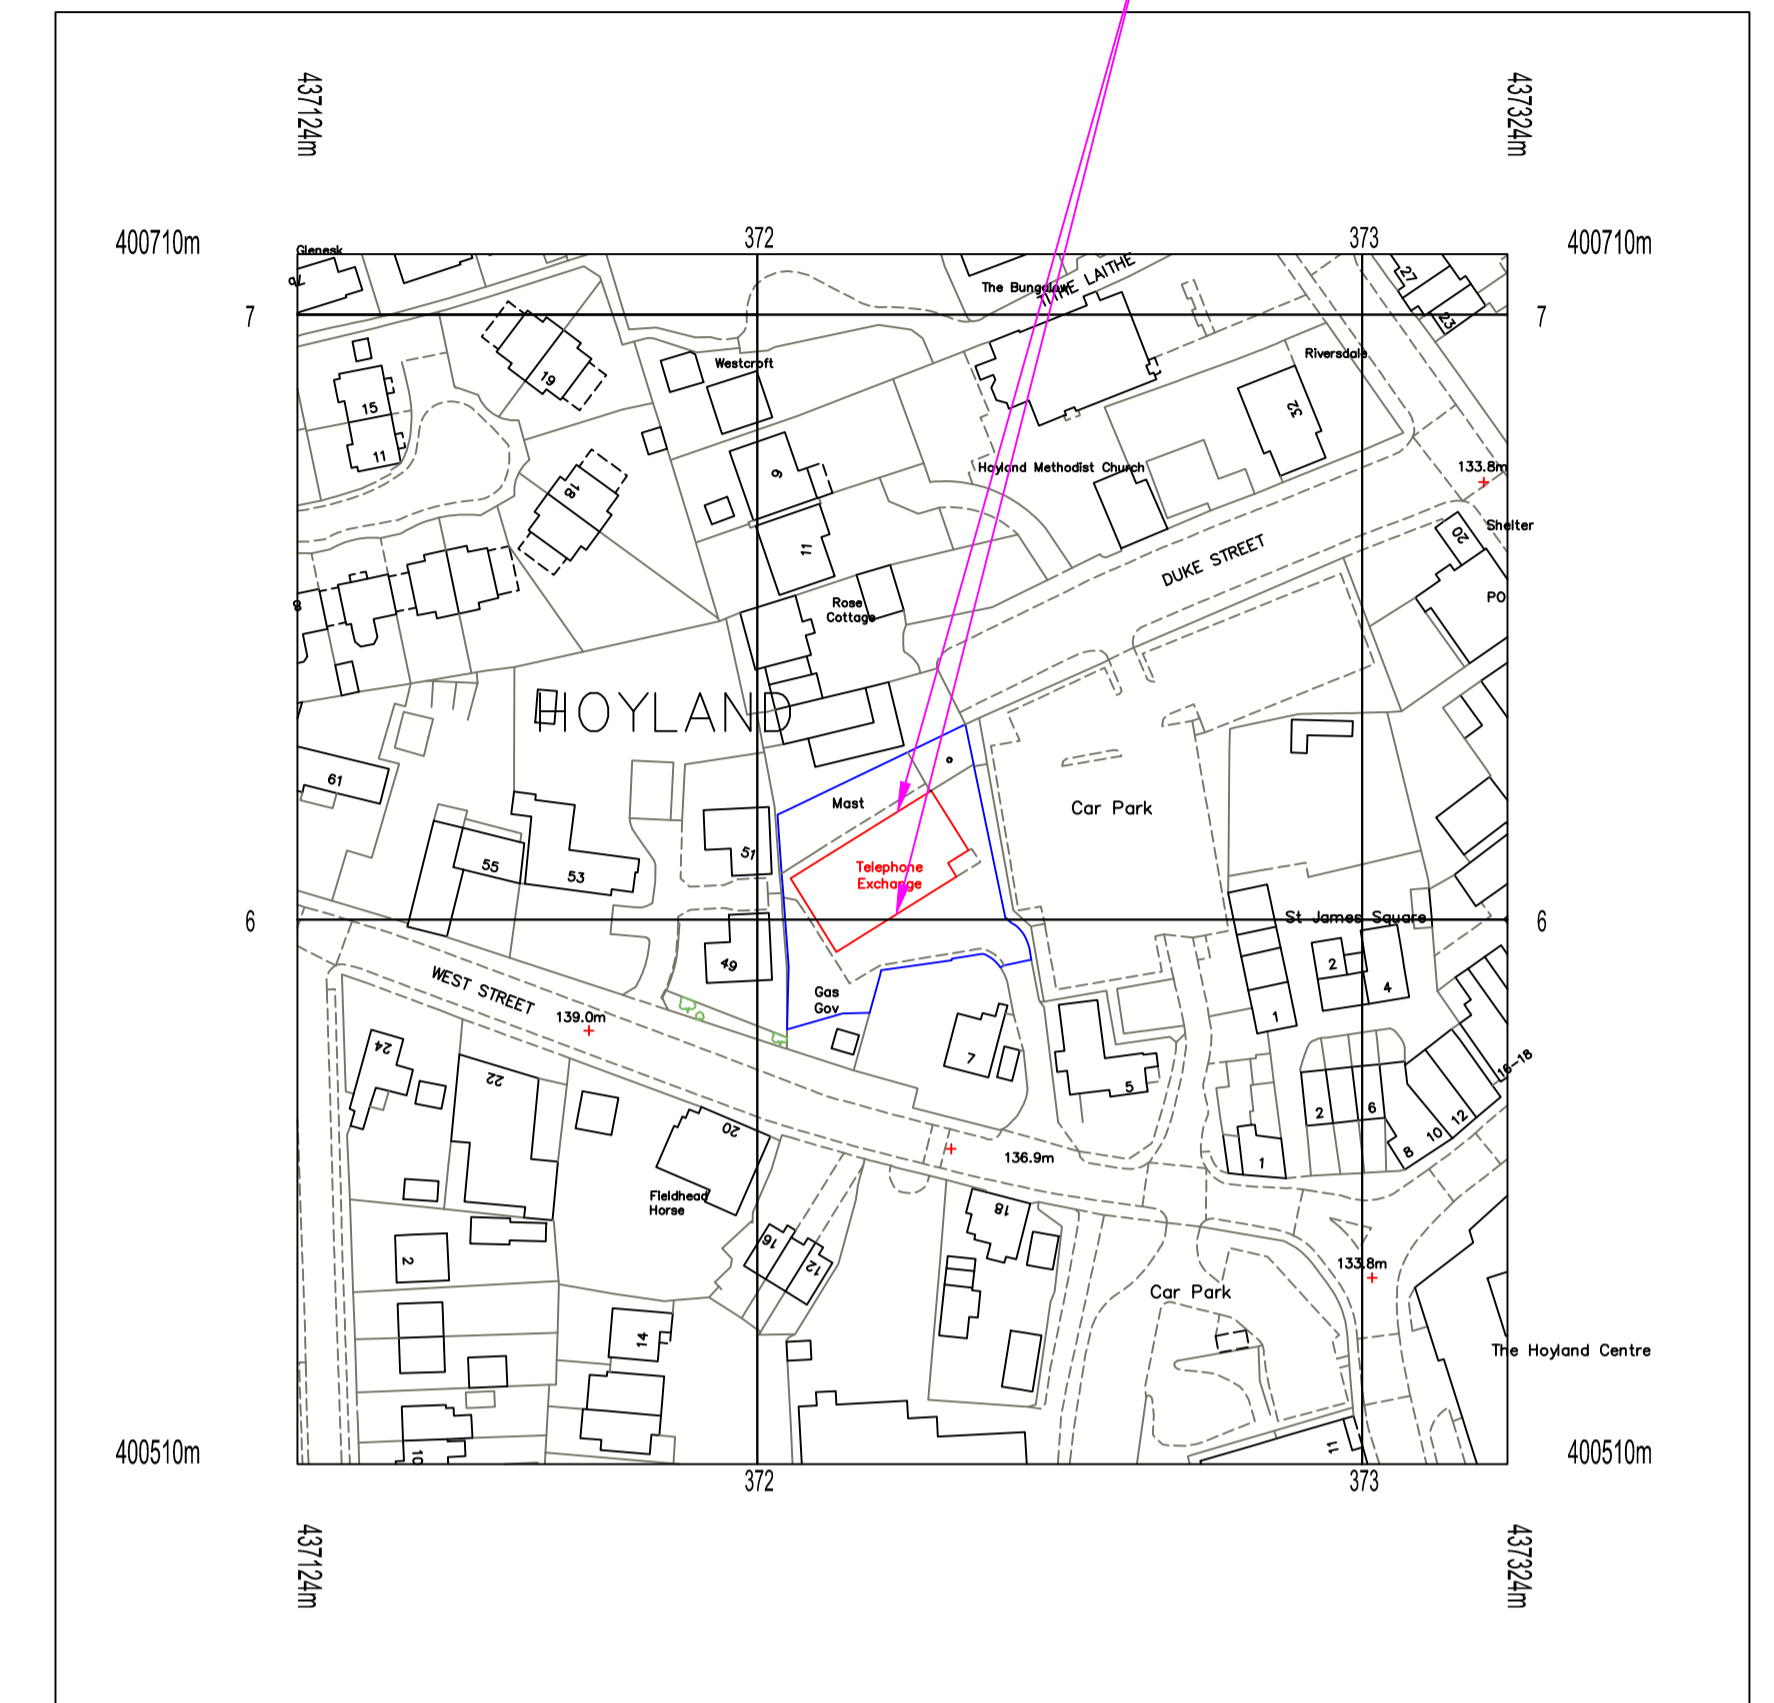

© Crown copyright and database rights 2021 OS 100054019

PLANNING

THIS DRAWING MUST NOT, WITHOUT THE CONSENT OF WEATHERITE AIR CONDITIONING LTD., BE SHOWN TO ANY PERSON NOT EMPLOYED BY THE RECIPIENT, OR BE COPIED OR USED FOR THE PURPOSE OF MANUFACTURING ANY ARTICLE SHOWN IN THIS DRAWING. THIS DRAWING, TOGETHER WITH ANY COPIES MADE BY THE RECIPIENT SHALL BE RETURNED TO WEATHERITE AIR CONDITIONING LTD. ON DEMAND. THE COPYRIGHT IN THIS DRAWING SHALL BE AND REMAIN THE SOLE PROPERTY OF WEATHERITE AIR CONDITIONING LTD.

Weatherite Air Conditioning Limited

WEATHERITE HOUSE
CREDENDA ROAD
WEST BROMWICH
B70 7JE
TEL 0121 6652266

CLIENT
BRITISH TELECOM PLC

TITLE
PROPOSED PLANNING LAYOUT FOR
HOYLAND TE FIRST FLOOR

DATE
31.03.2021

DRNG No.

CONTRACT No.

DRAWN
4CS

CHECKED
MW

121048 - 300

REV.	DATE	DRN.	MODIFICATION	CHECKED

SCALE
SEE DWG