

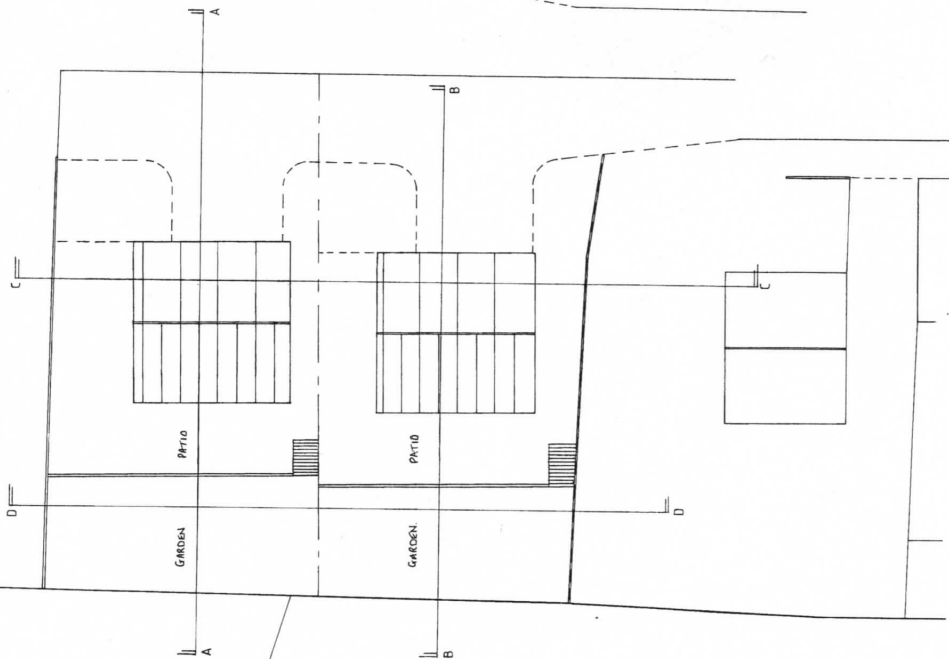


Simon Elliott Associates
Planning & Project Management Consultants
9 Farnaby Gardens,
High Green, Sheffield S24 4PZ.
Telephone: 0114 3481039


Client: Mr Kevin Porter
Land off Tower Street, Barnsley.
Proposed Erection of Two Dwellings
Proposed Site Layout/Sections
Drawn By: SME
PWA Scale: 1:200
Date: September 2018
Drawing No: SEA/Tower/003
Revision: REV B
Revised: FEB 2019 ~~REV A: JAN 2018~~

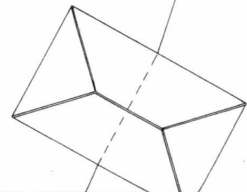

Proposed Site Layout Plan

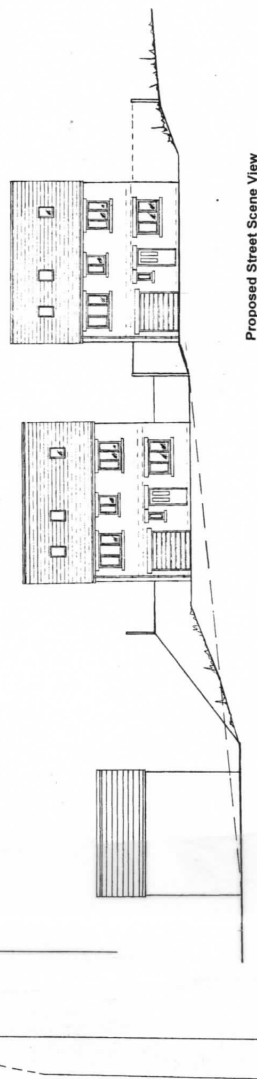


Proposed Street Scene View

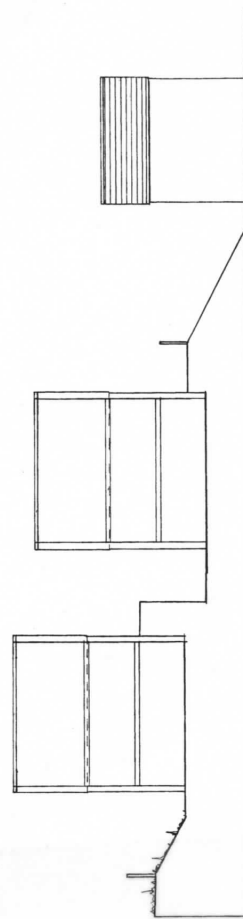

Section Through C - C



Section Through A - A

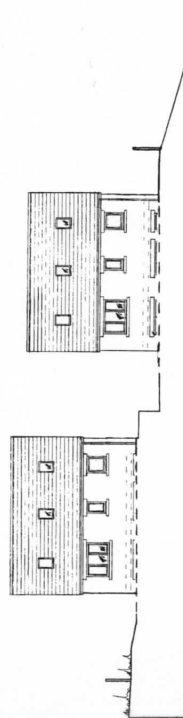

Section Through B - B

Section Through D - D