
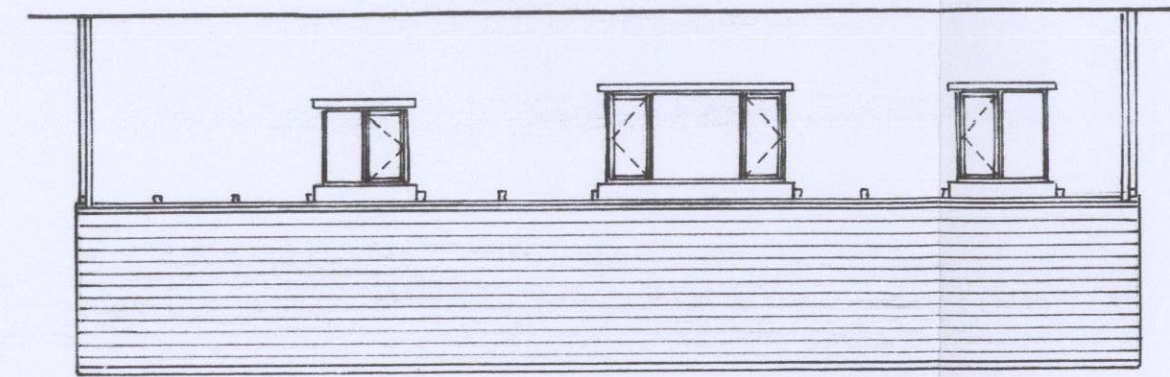


PROPOSED AGRICULTURAL WORKER DWELLING - WESTFIELD FARM, ROYD MOOR ROAD, THURLESTONE 536 7RD.


FOR ROBERT L. BARRACLOUGH ESQ.

SCALES:- 1-50 & 1-100.


SITE PLAN  
1/1250.

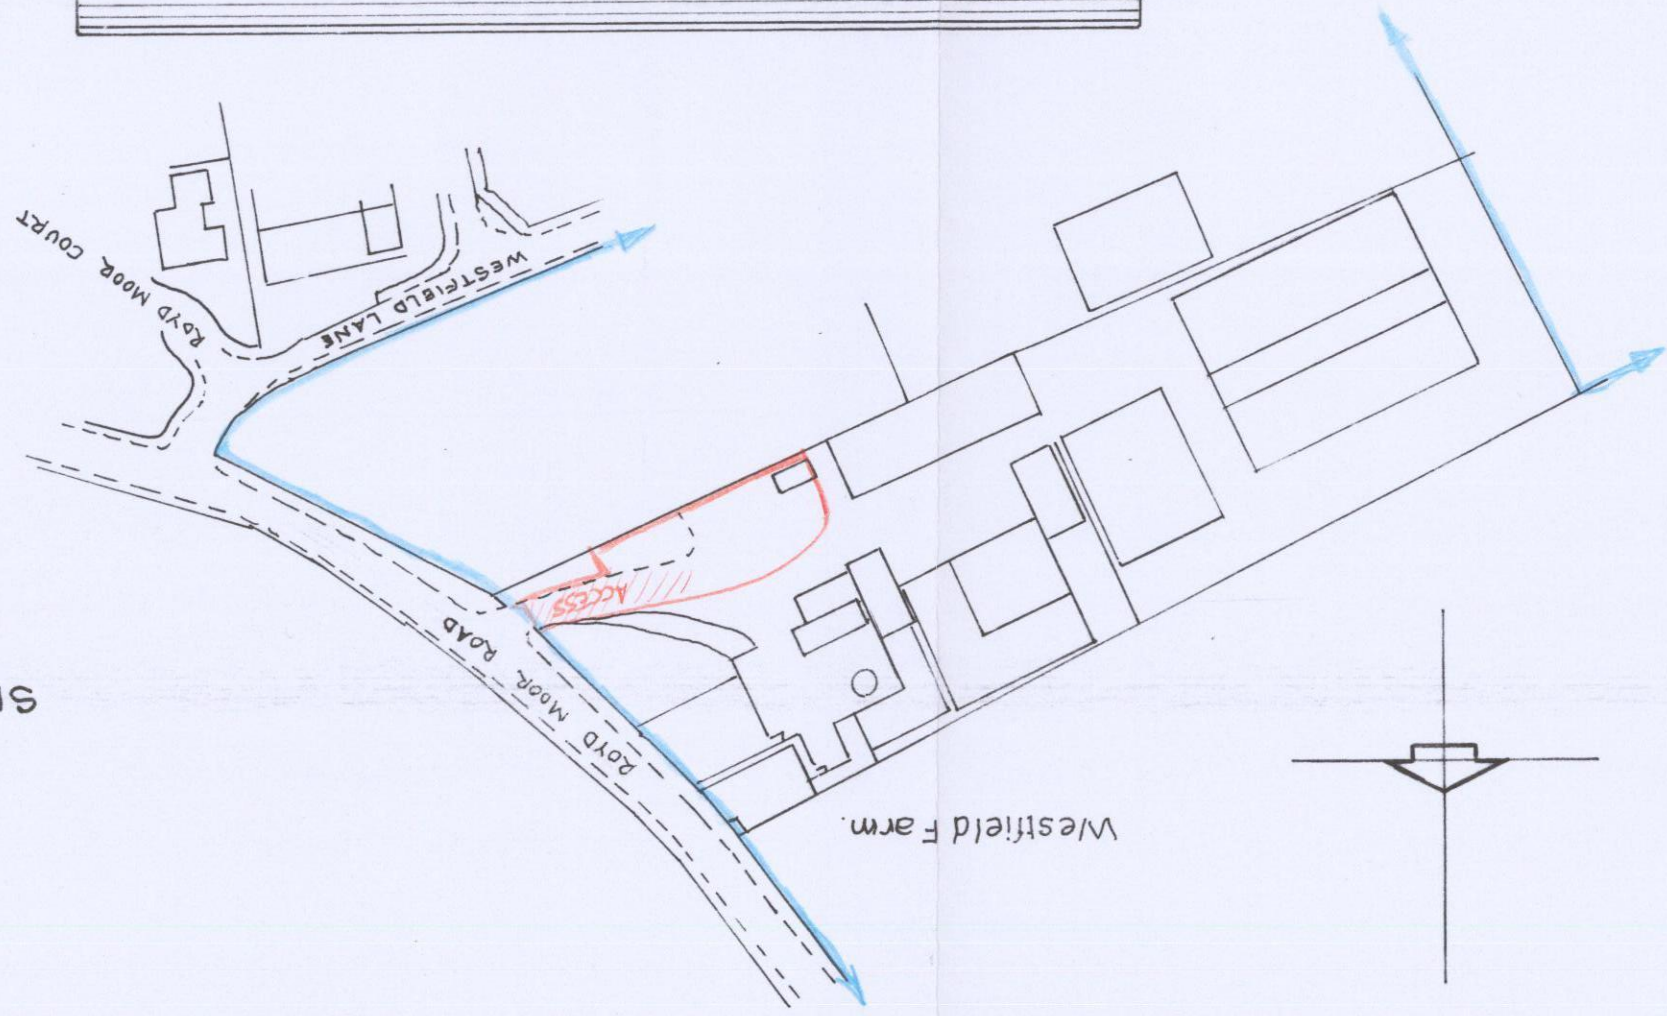


REAR ELEVATION

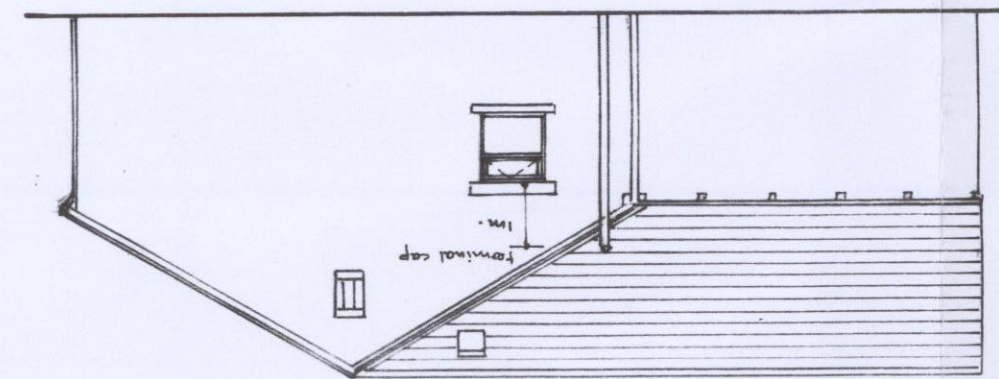

SIDE ELEVATION

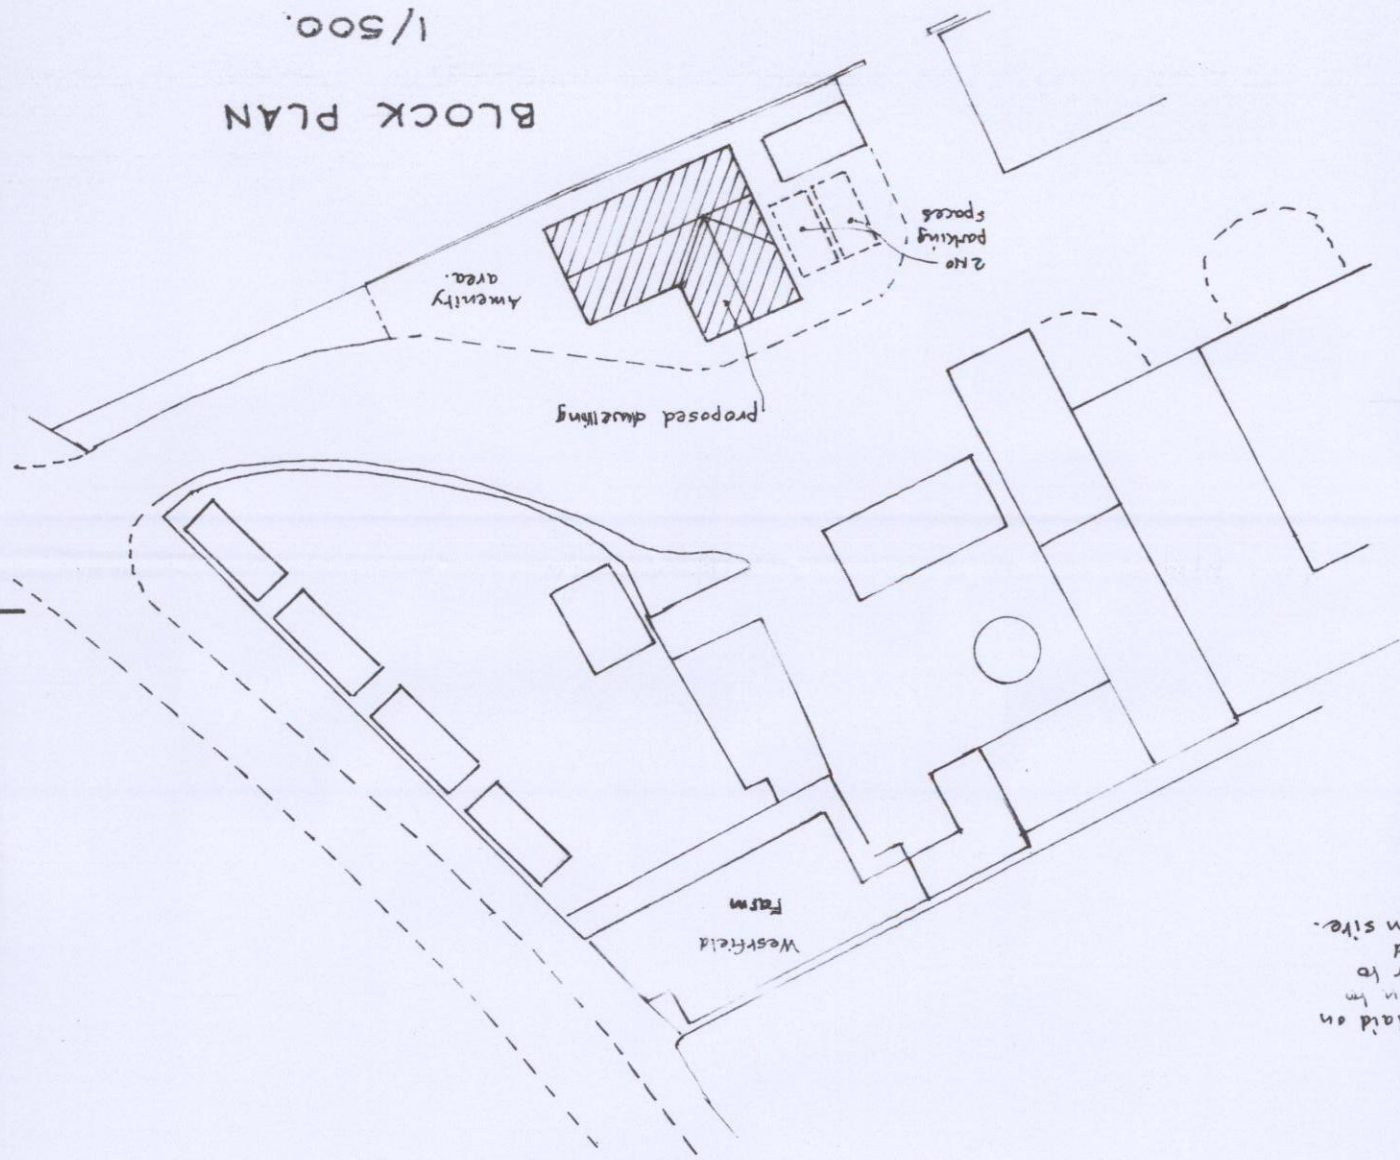


BLOCK PLAN  
1/500.


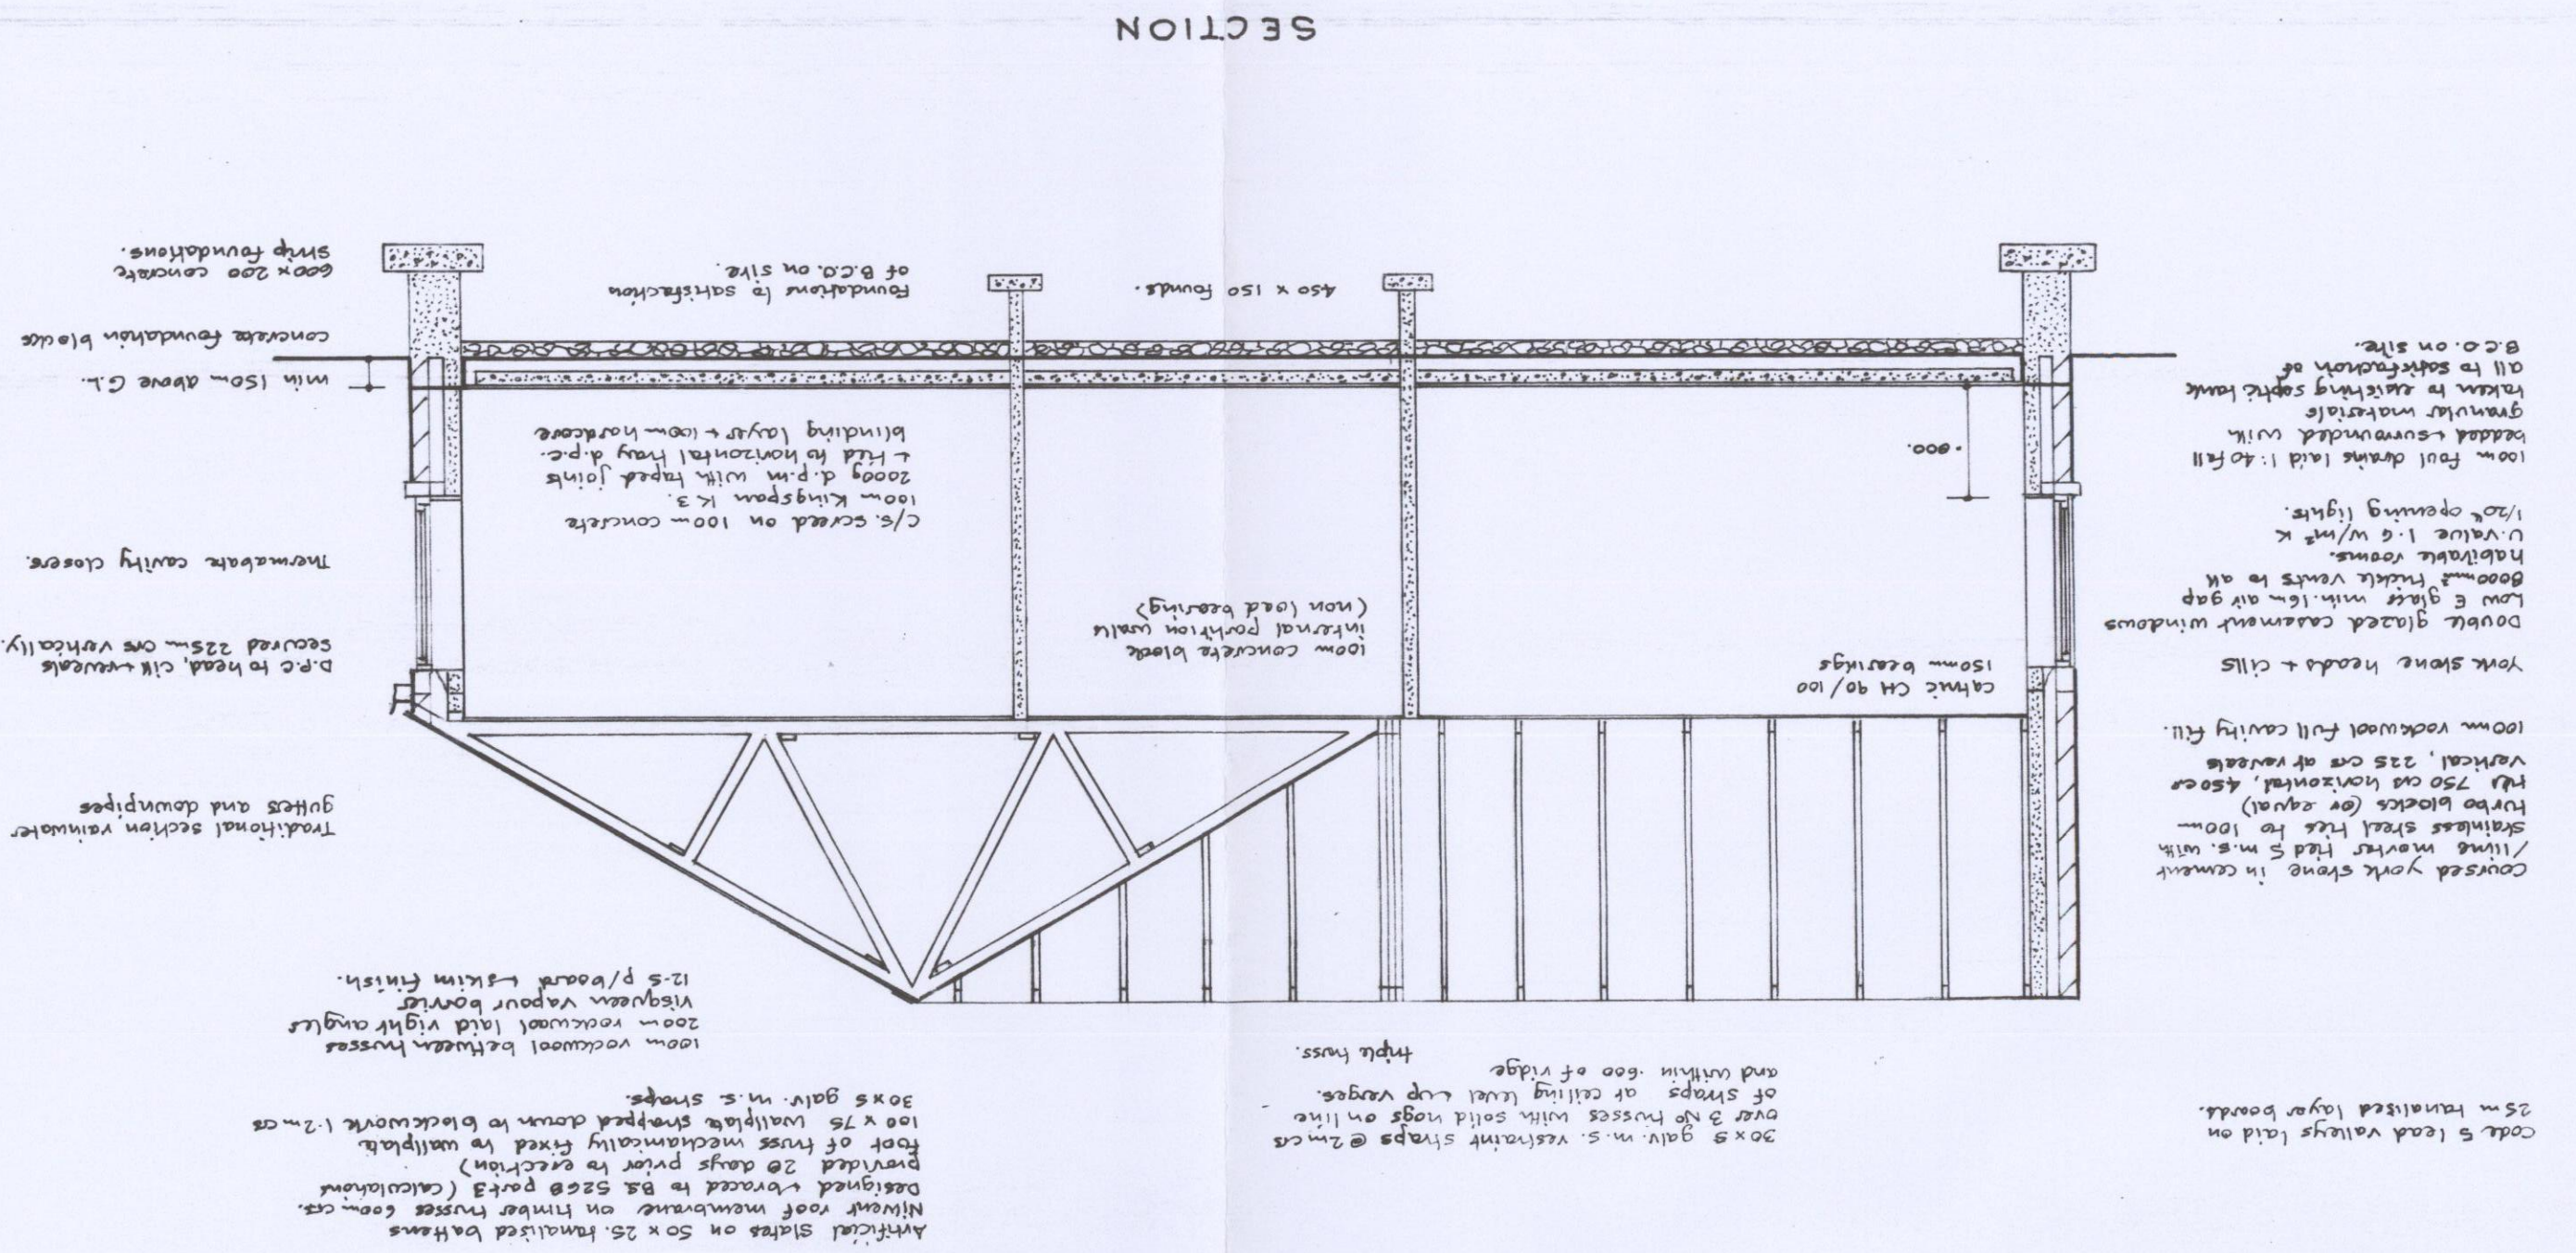


SECTION  
1/500.

SIDE ELEVATION

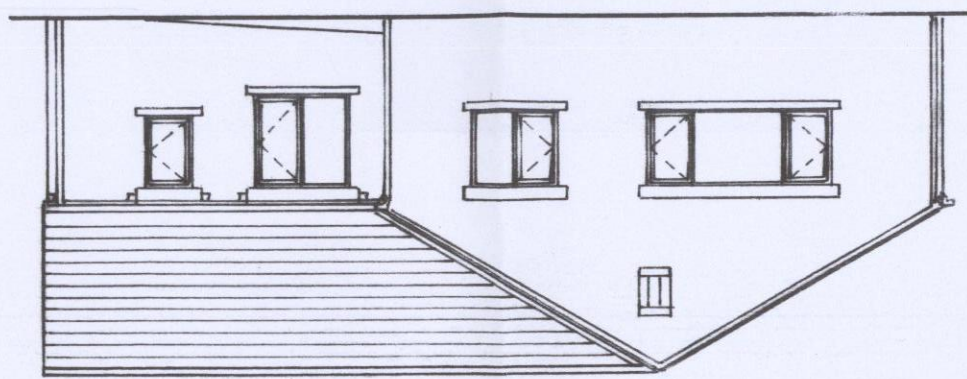

FRONT ELEVATION

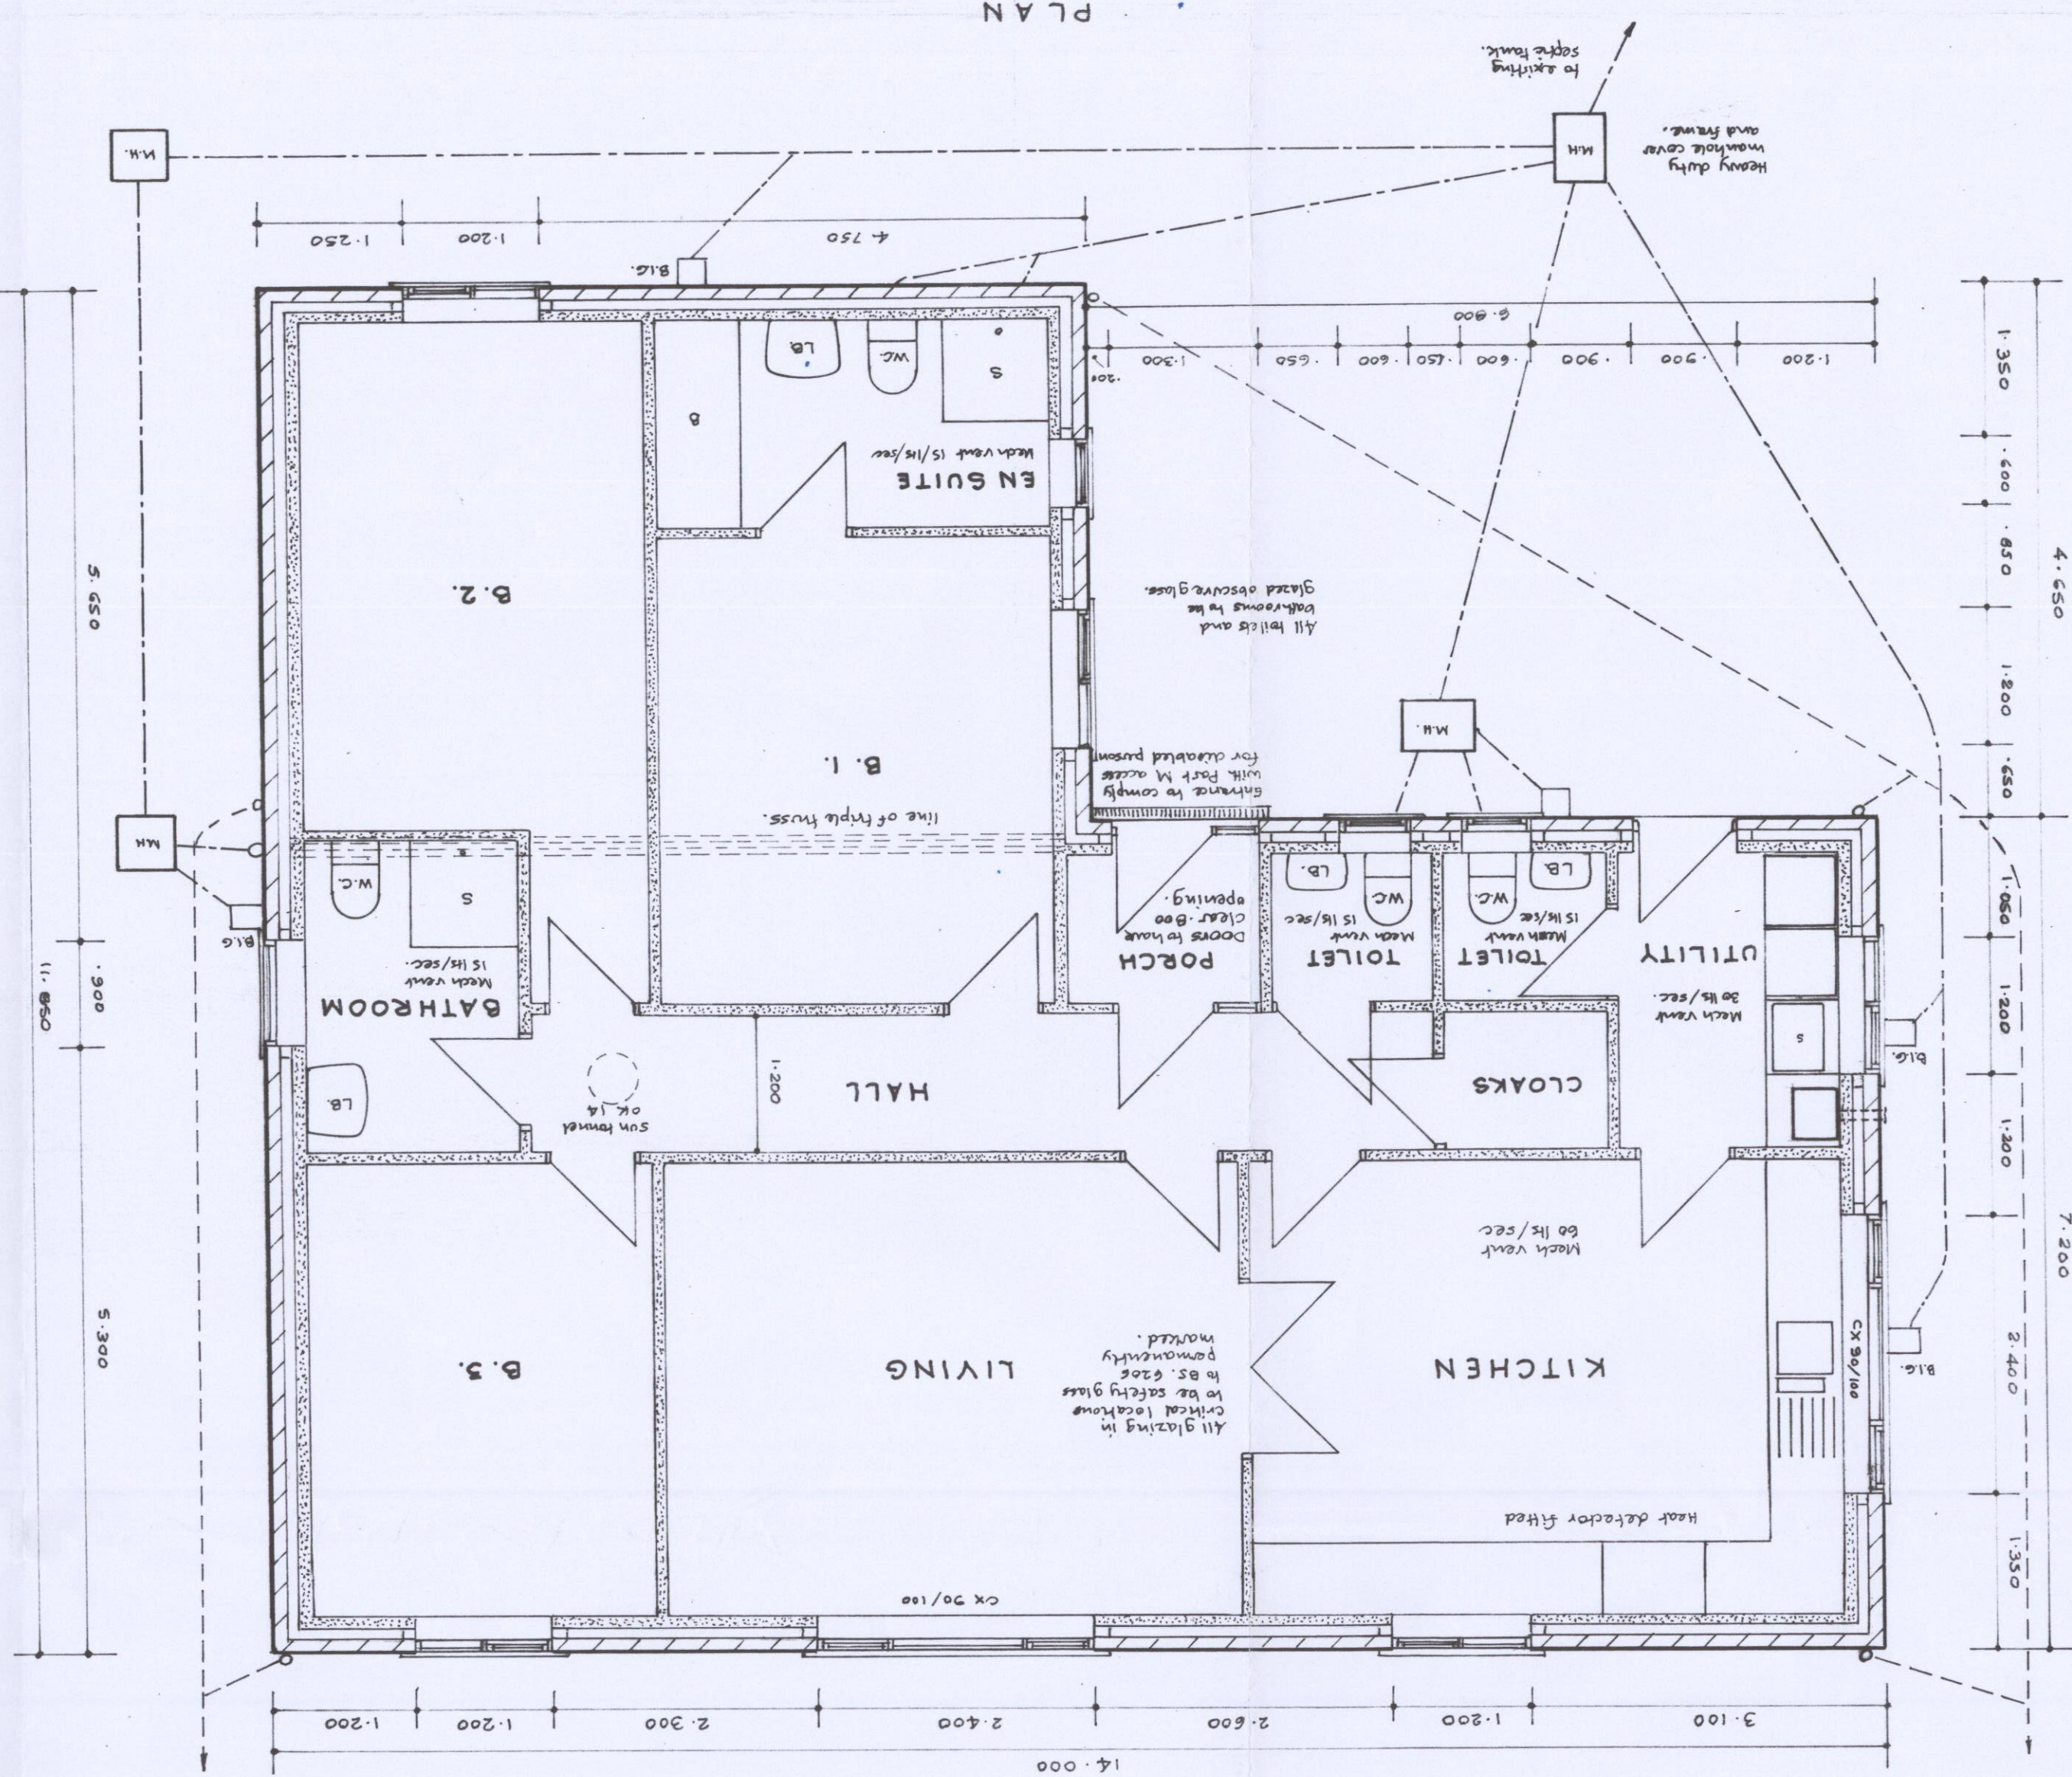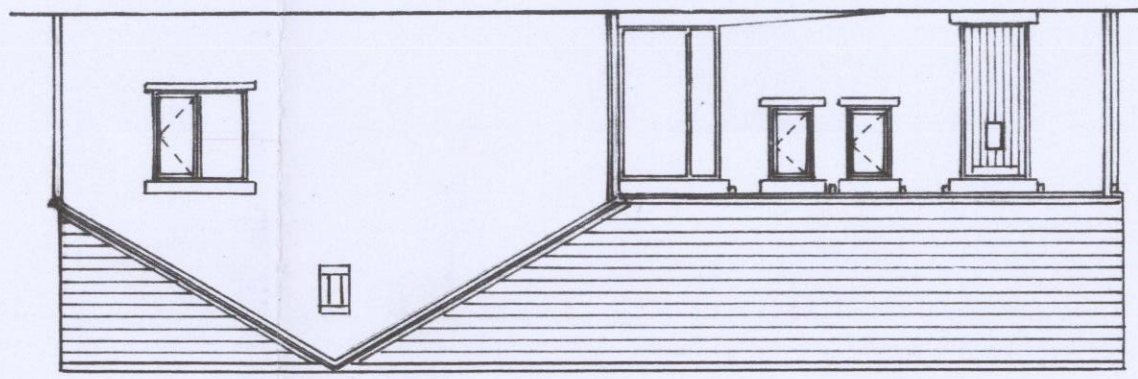

PLAN  
1/500.