


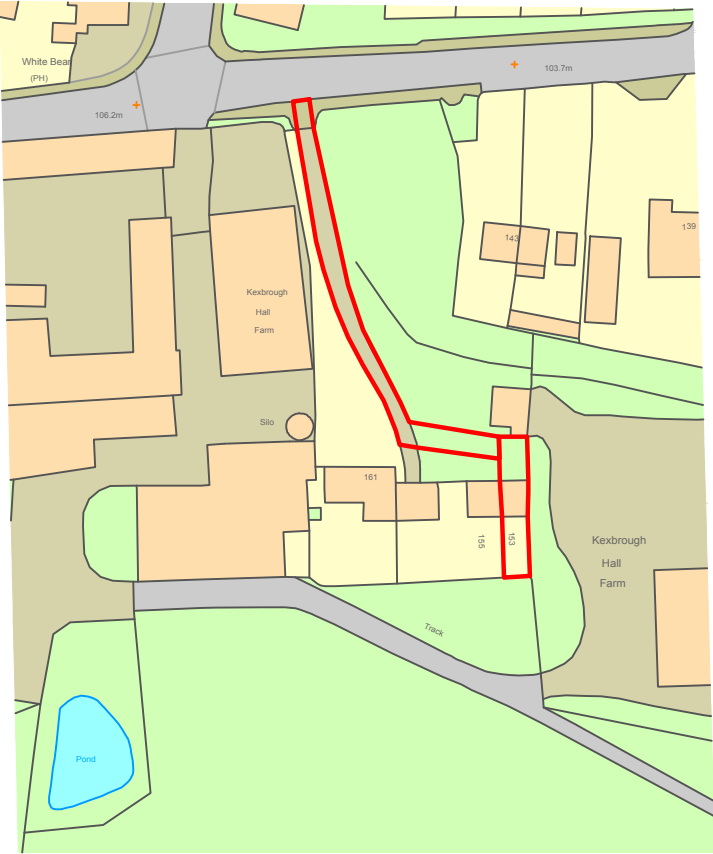

Mapping contents (c) Crown copyright and database rights 2015 Ordnance Survey 100035207

Drawing and design are copyright of the the technician unless specific consent in writing has been given. All works arising from the information contained on the drawings are to be in accordance with the statutory approvals for planning, building control and relevant codes of practice and/or British Standards unless specific direction is given. All works to be carried out in accordance with C.d.M. regulations for health and safety unless exemption is specifically given. Do not make or take digital dimensions from this drawing. All constructional dimensions contained in the drawings should be checked on site prior to construction. Any discrepancies should be notified to the technician without delay.	Date	Revision	Rev

Mapping contents (c) Crown copyright and database rights 2015 Ordnance Survey 100035207

Project Alteration and extension to 153 Churchfield Lane adjacent to Jacobs Hall, Churchfield Lane, Darton Barnsley S75 5LY	Drawing Description Site Location Plan	Client Mr Field	
	Date December 2015	Drawing No. 063.03(153)	
	Scale 1:1250 @ A4		