


DO NOT SCALE FROM THIS DRAWING. USE FIGURED DIMENSIONS ONLY UNLESS EXPLICITLY AGREED. VERIFY ALL DIMENSIONS AND SETTING OUT ON SITE. NOTIFY ANY DISCREPANCIES TO THE ARCHITECT. FOR STRUCTURAL INFORMATION, REFER TO STRUCTURAL ENGINEER'S DRAWINGS. FOR M&E INFORMATION, REFER TO M&E ENGINEER'S AND SUB-CONTRACTORS' DRAWINGS. FOR HEALTH & SAFETY INFORMATION, REFER TO HEALTH & SAFETY RISK ASSESSMENTS.

0 m 1 2 3 4 5
1:50

Existing layout & dimensions to be confirmed subject to survey




FRONT ELEVATION
PROPOSED

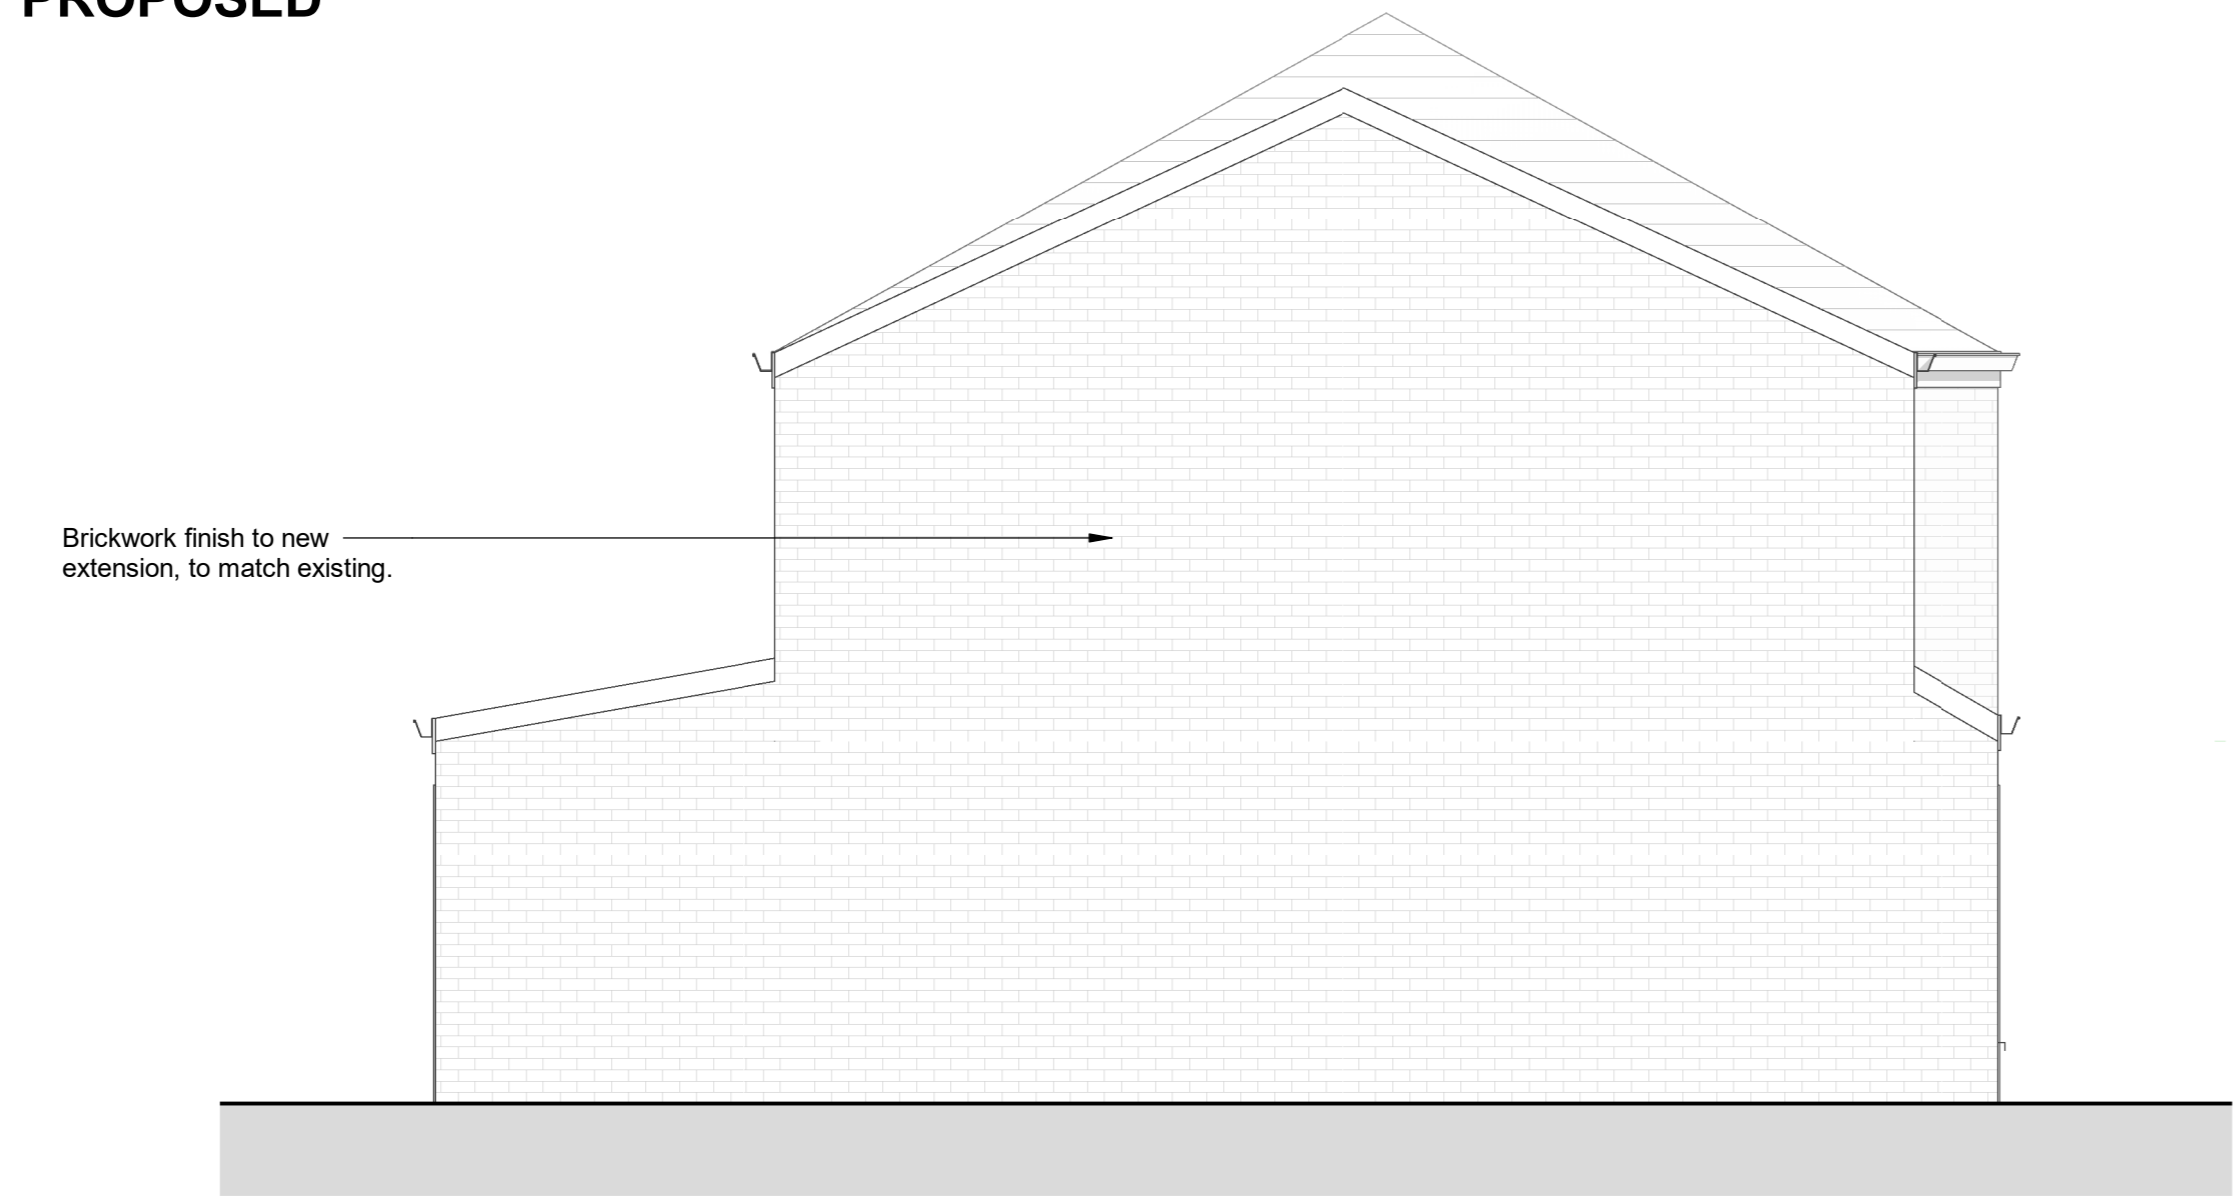

SIDE ELEVATION
PROPOSED




REAR ELEVATION
PROPOSED

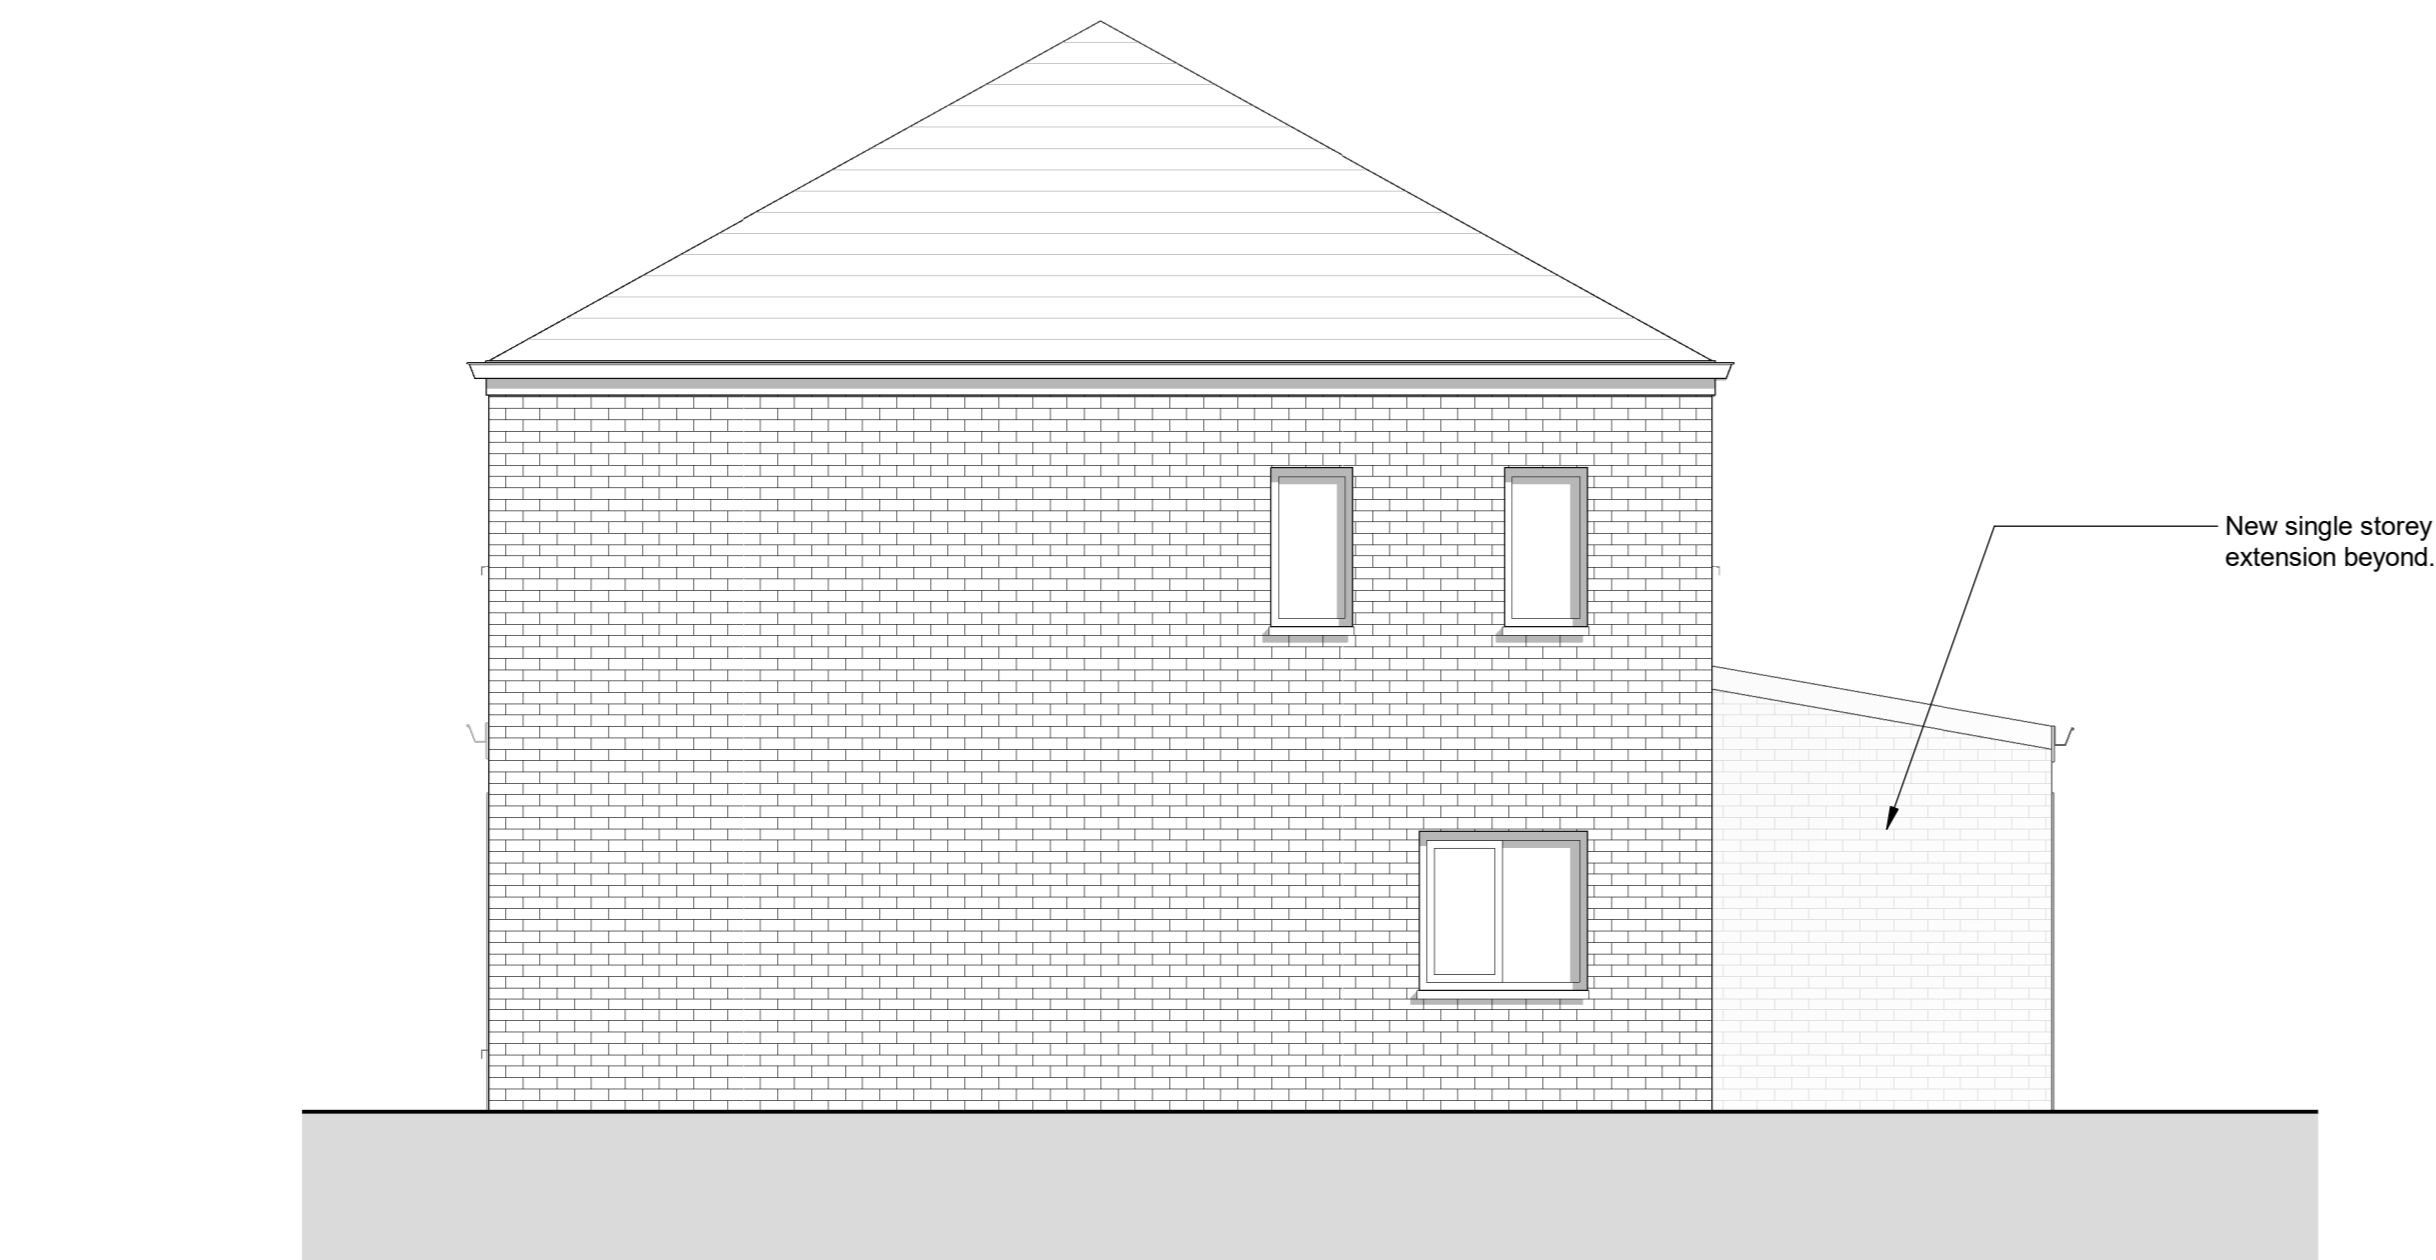

SIDE ELEVATION
PROPOSED




FRONT ELEVATION
EXISTING

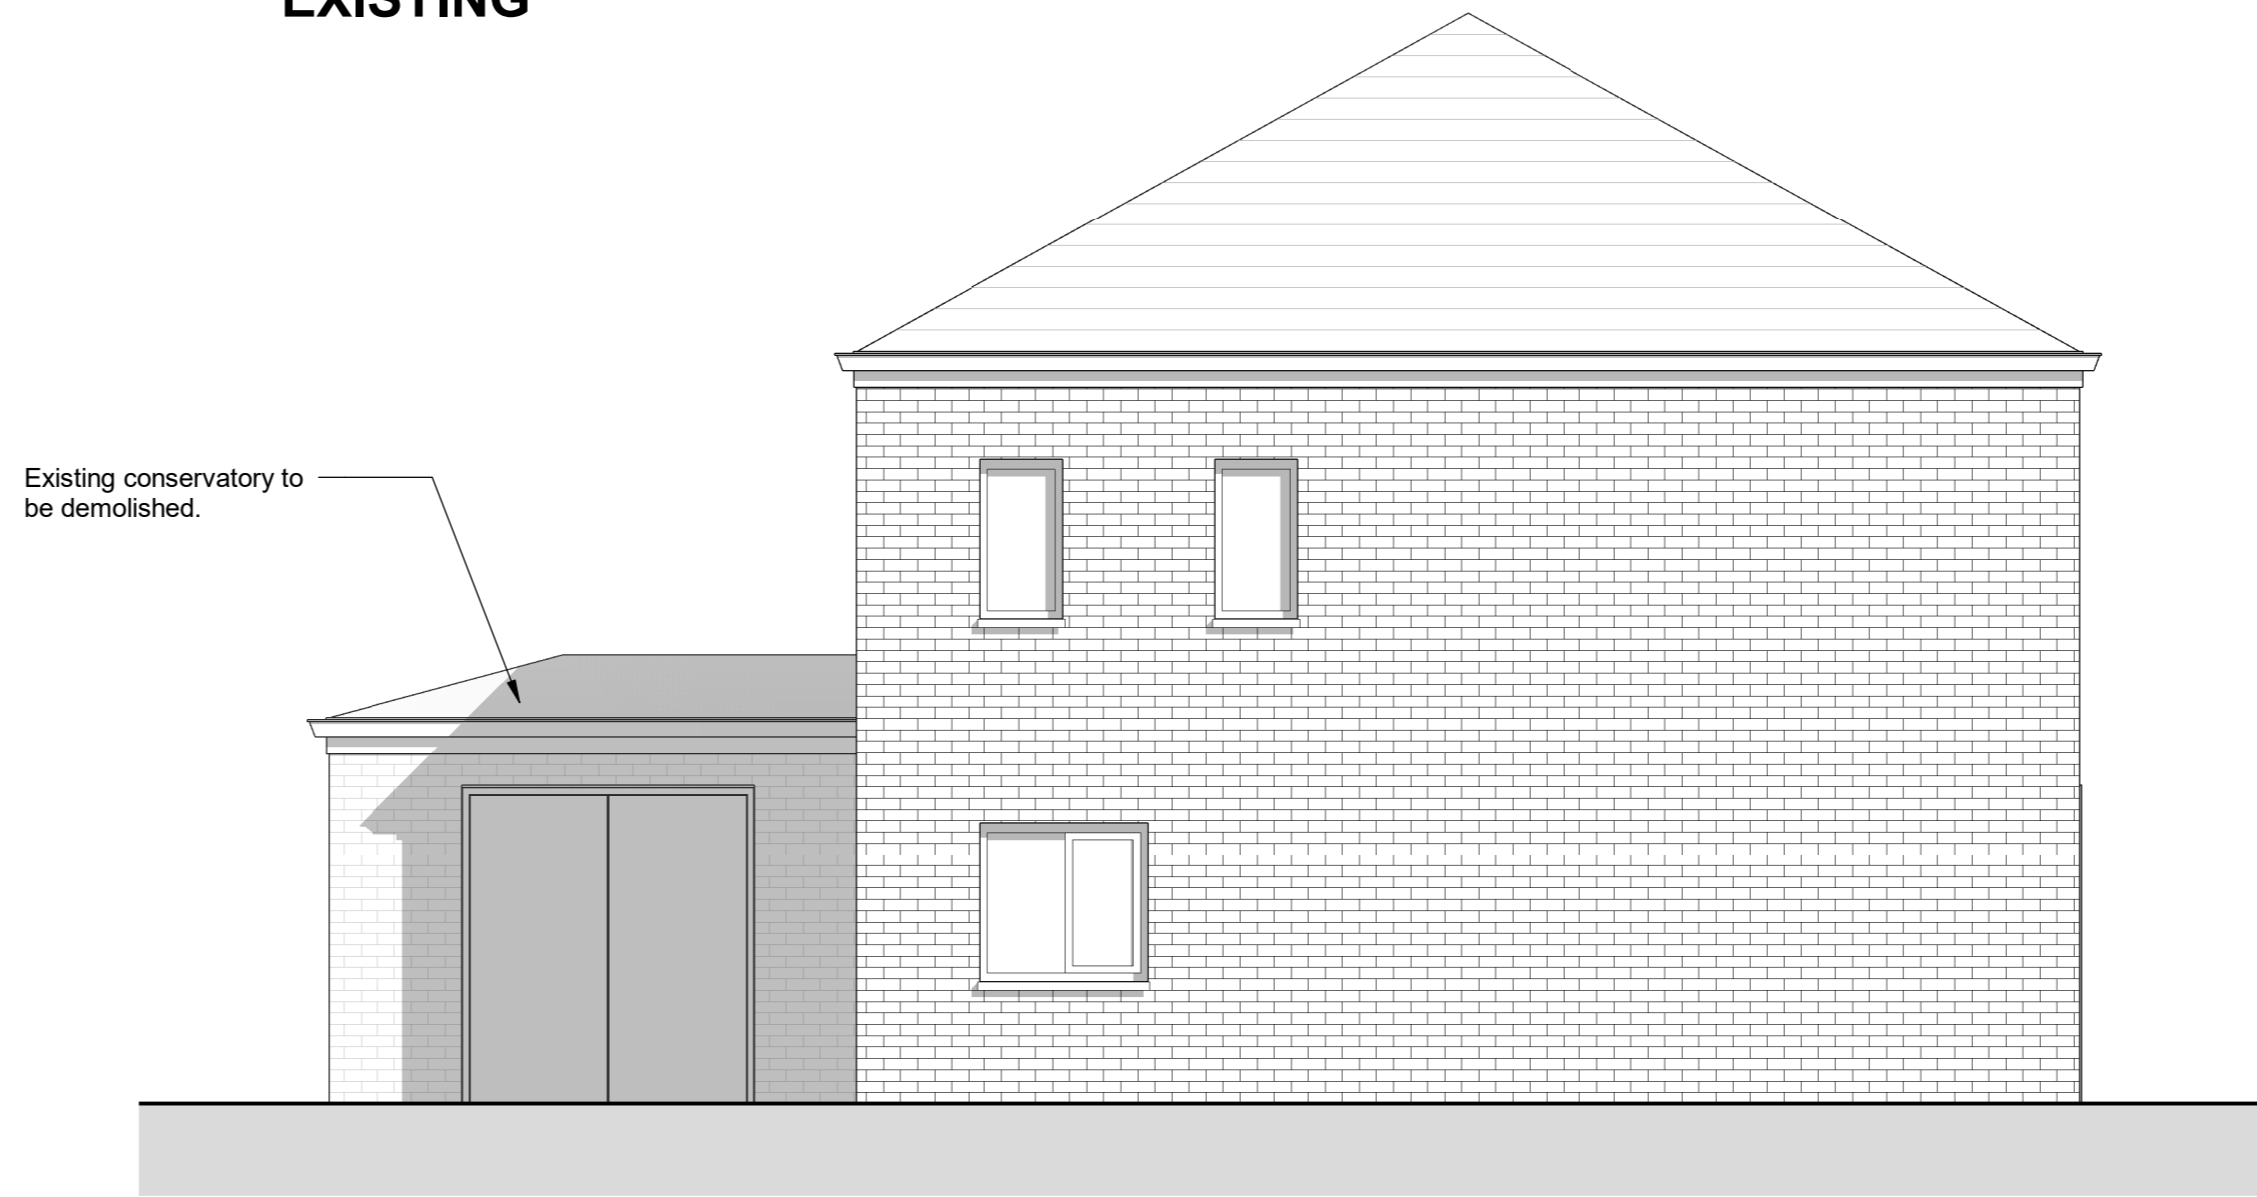

SIDE ELEVATION
EXISTING



REAR ELEVATION
EXISTING

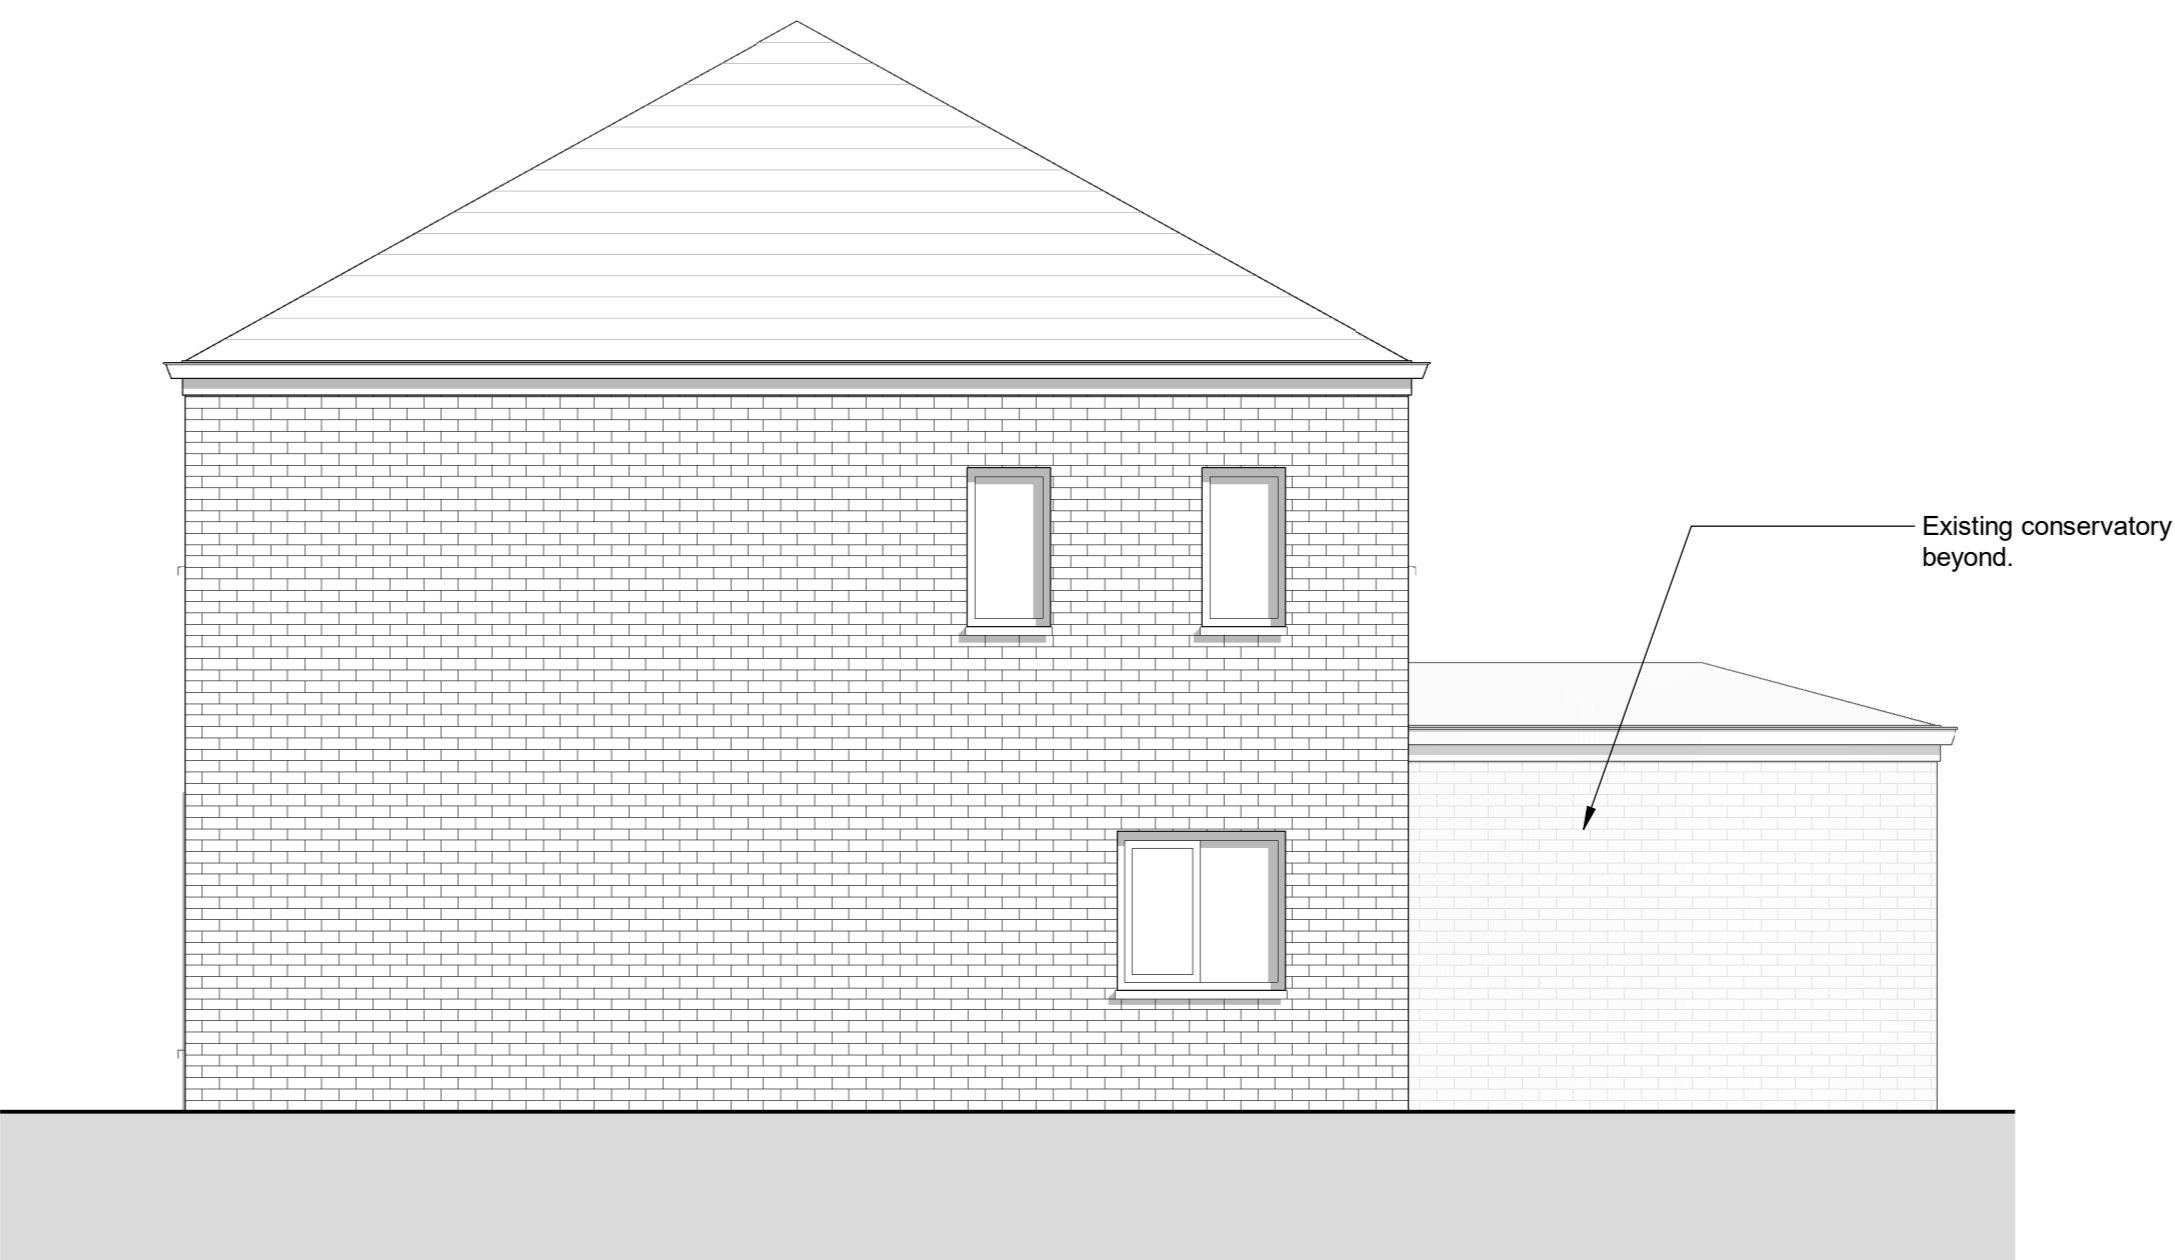

SIDE ELEVATION
EXISTING

REVISION P04 BY APS CHECKED APS DATE 23/04/2024
Render removed in lieu of brickwork
REVISION P03 BY APS CHECKED APS DATE 10/03/2024
Additional elevation added as per BMBC request
REVISION P02 BY APS CHECKED APS DATE 08/02/2024
Ground floor pulled out flush with existing wall.
REVISION P01 BY APS CHECKED APS DATE 28/01/2024
For comments

FOR COMMENTS

MR S CROSSLAND

EXTENSION
FIR TREE, THURGOLAND

EXISTING & PROPOSED
ELEVATIONS

P04 | 1 : 50 @ A1 | A-PL-001