



SCALE 1:50

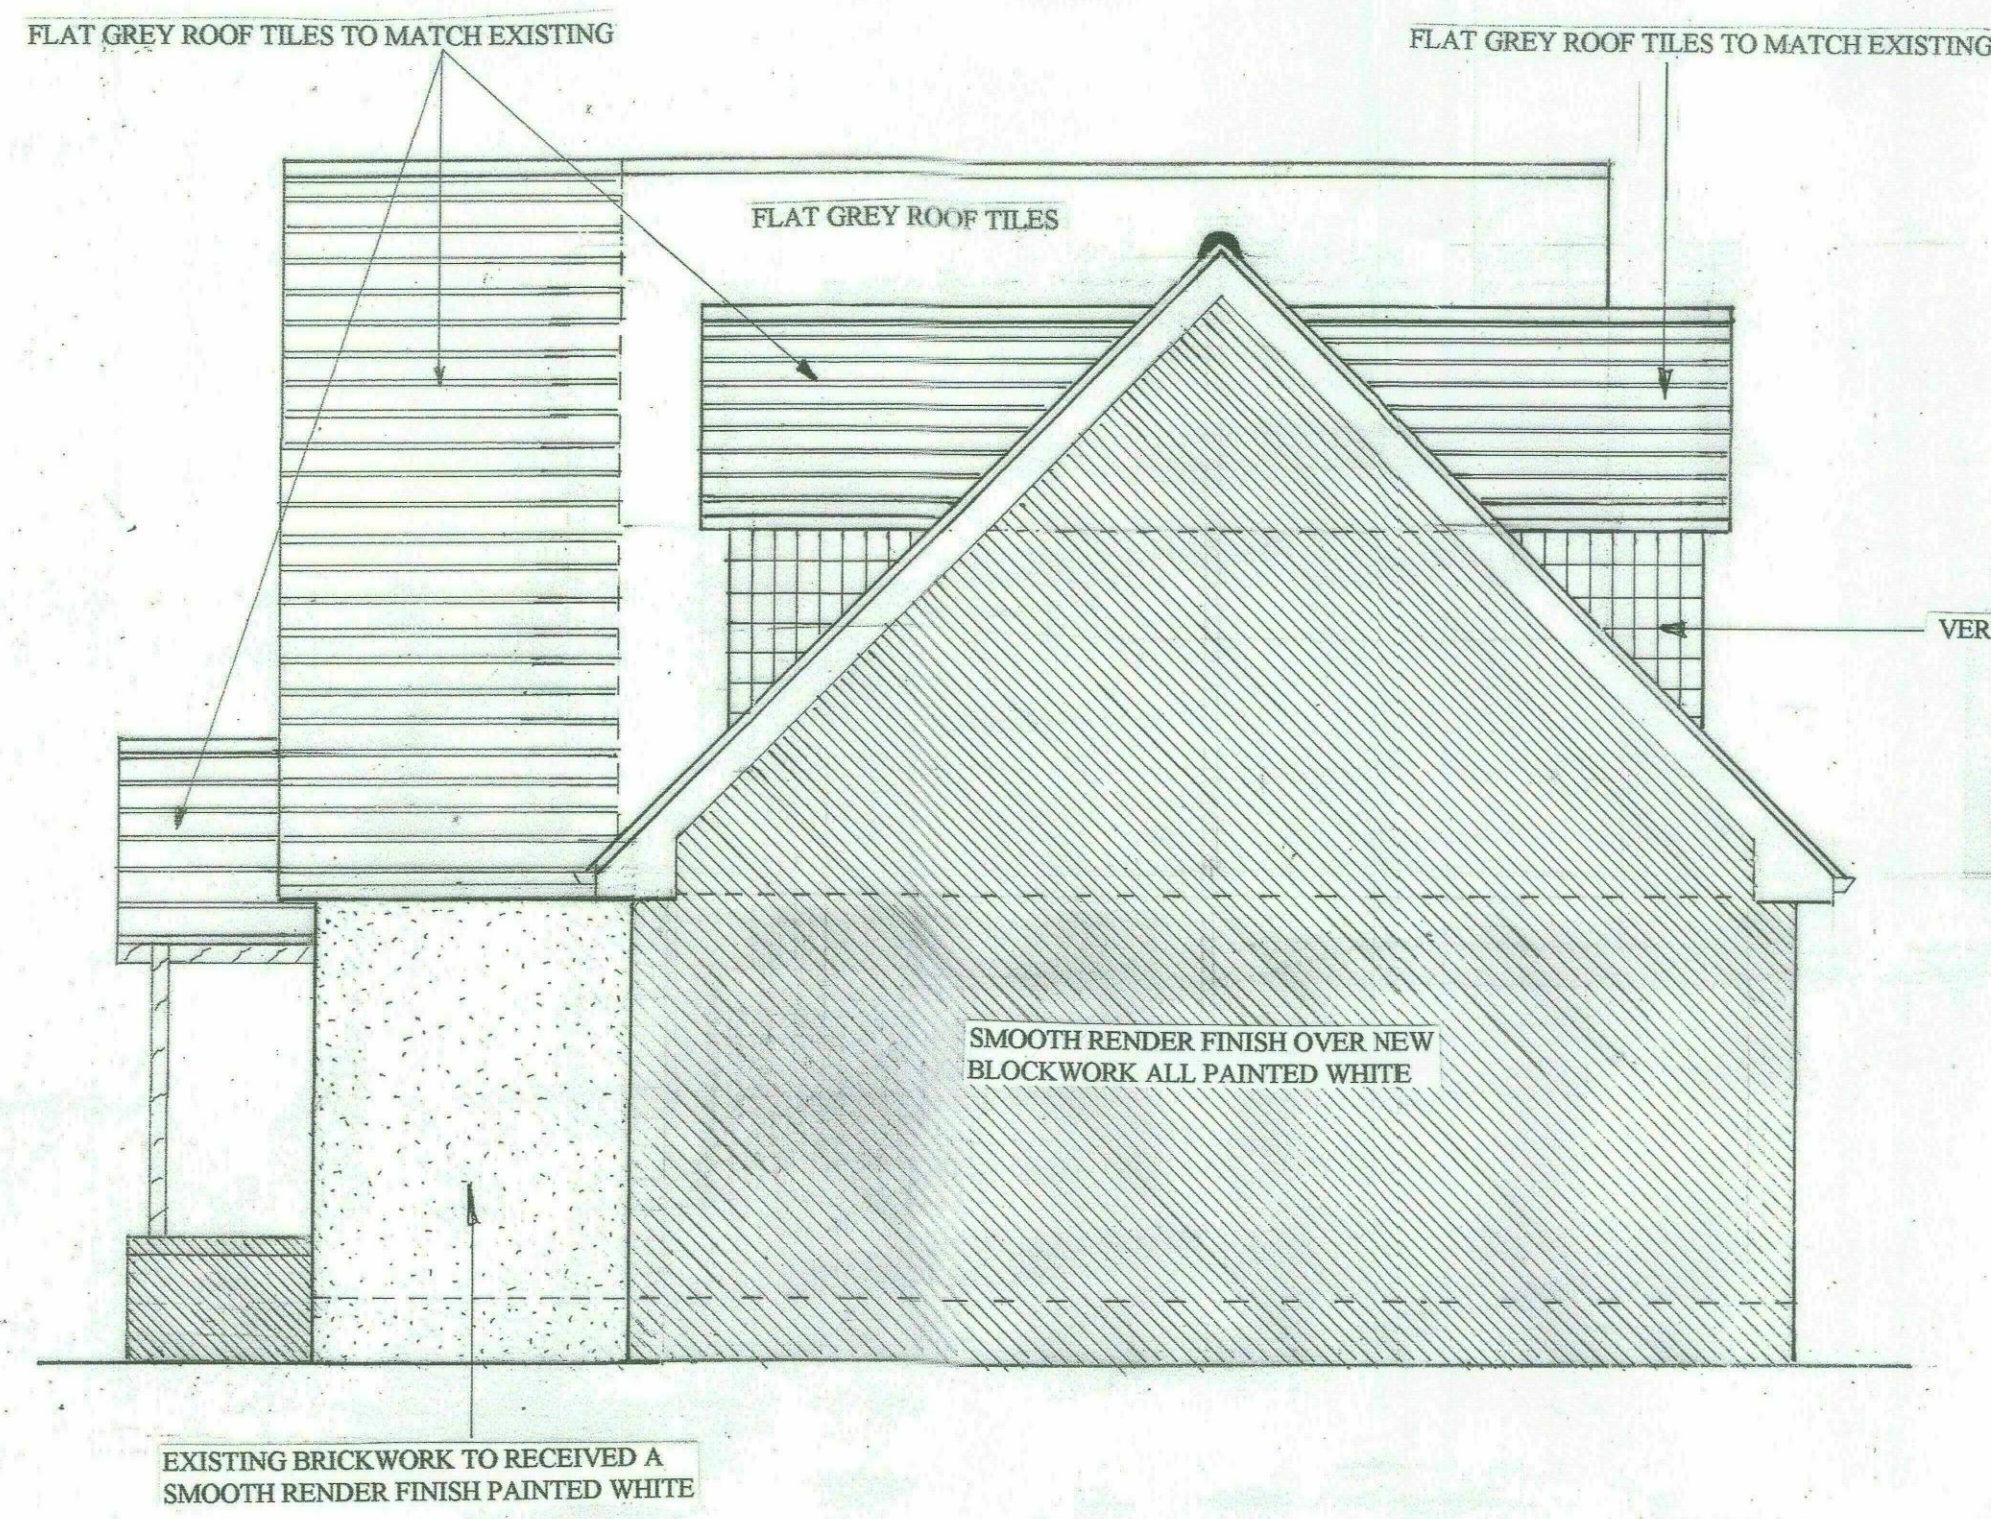


PROPOSED SIDE ELEVATION A

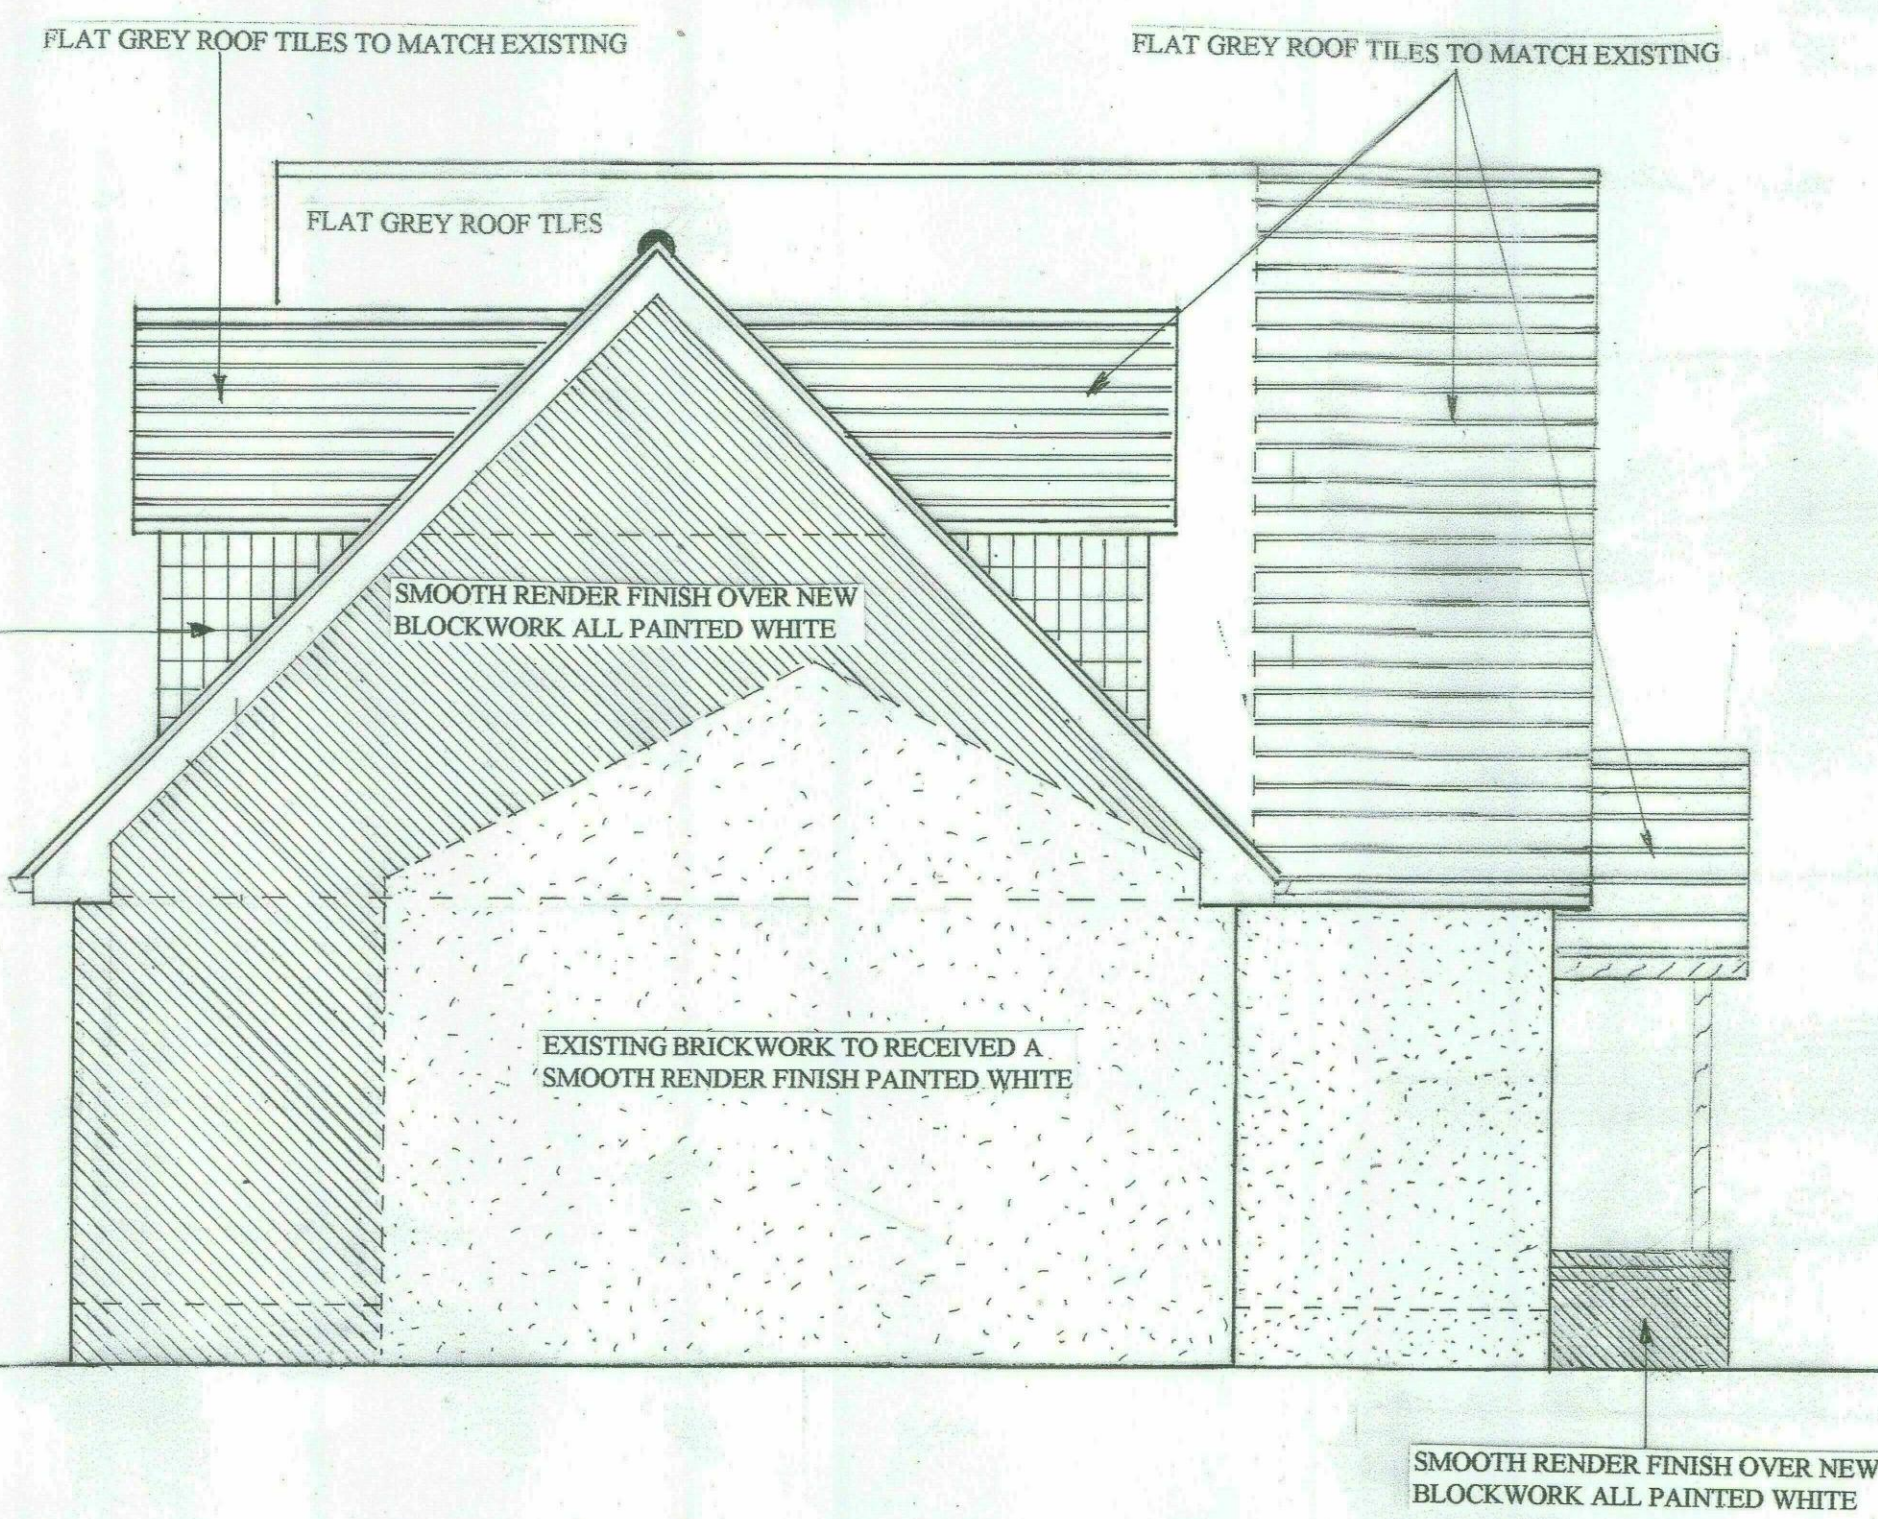

PROPOSED SIDE ELEVATION B

SCALE 1:50

SCALE 1:50

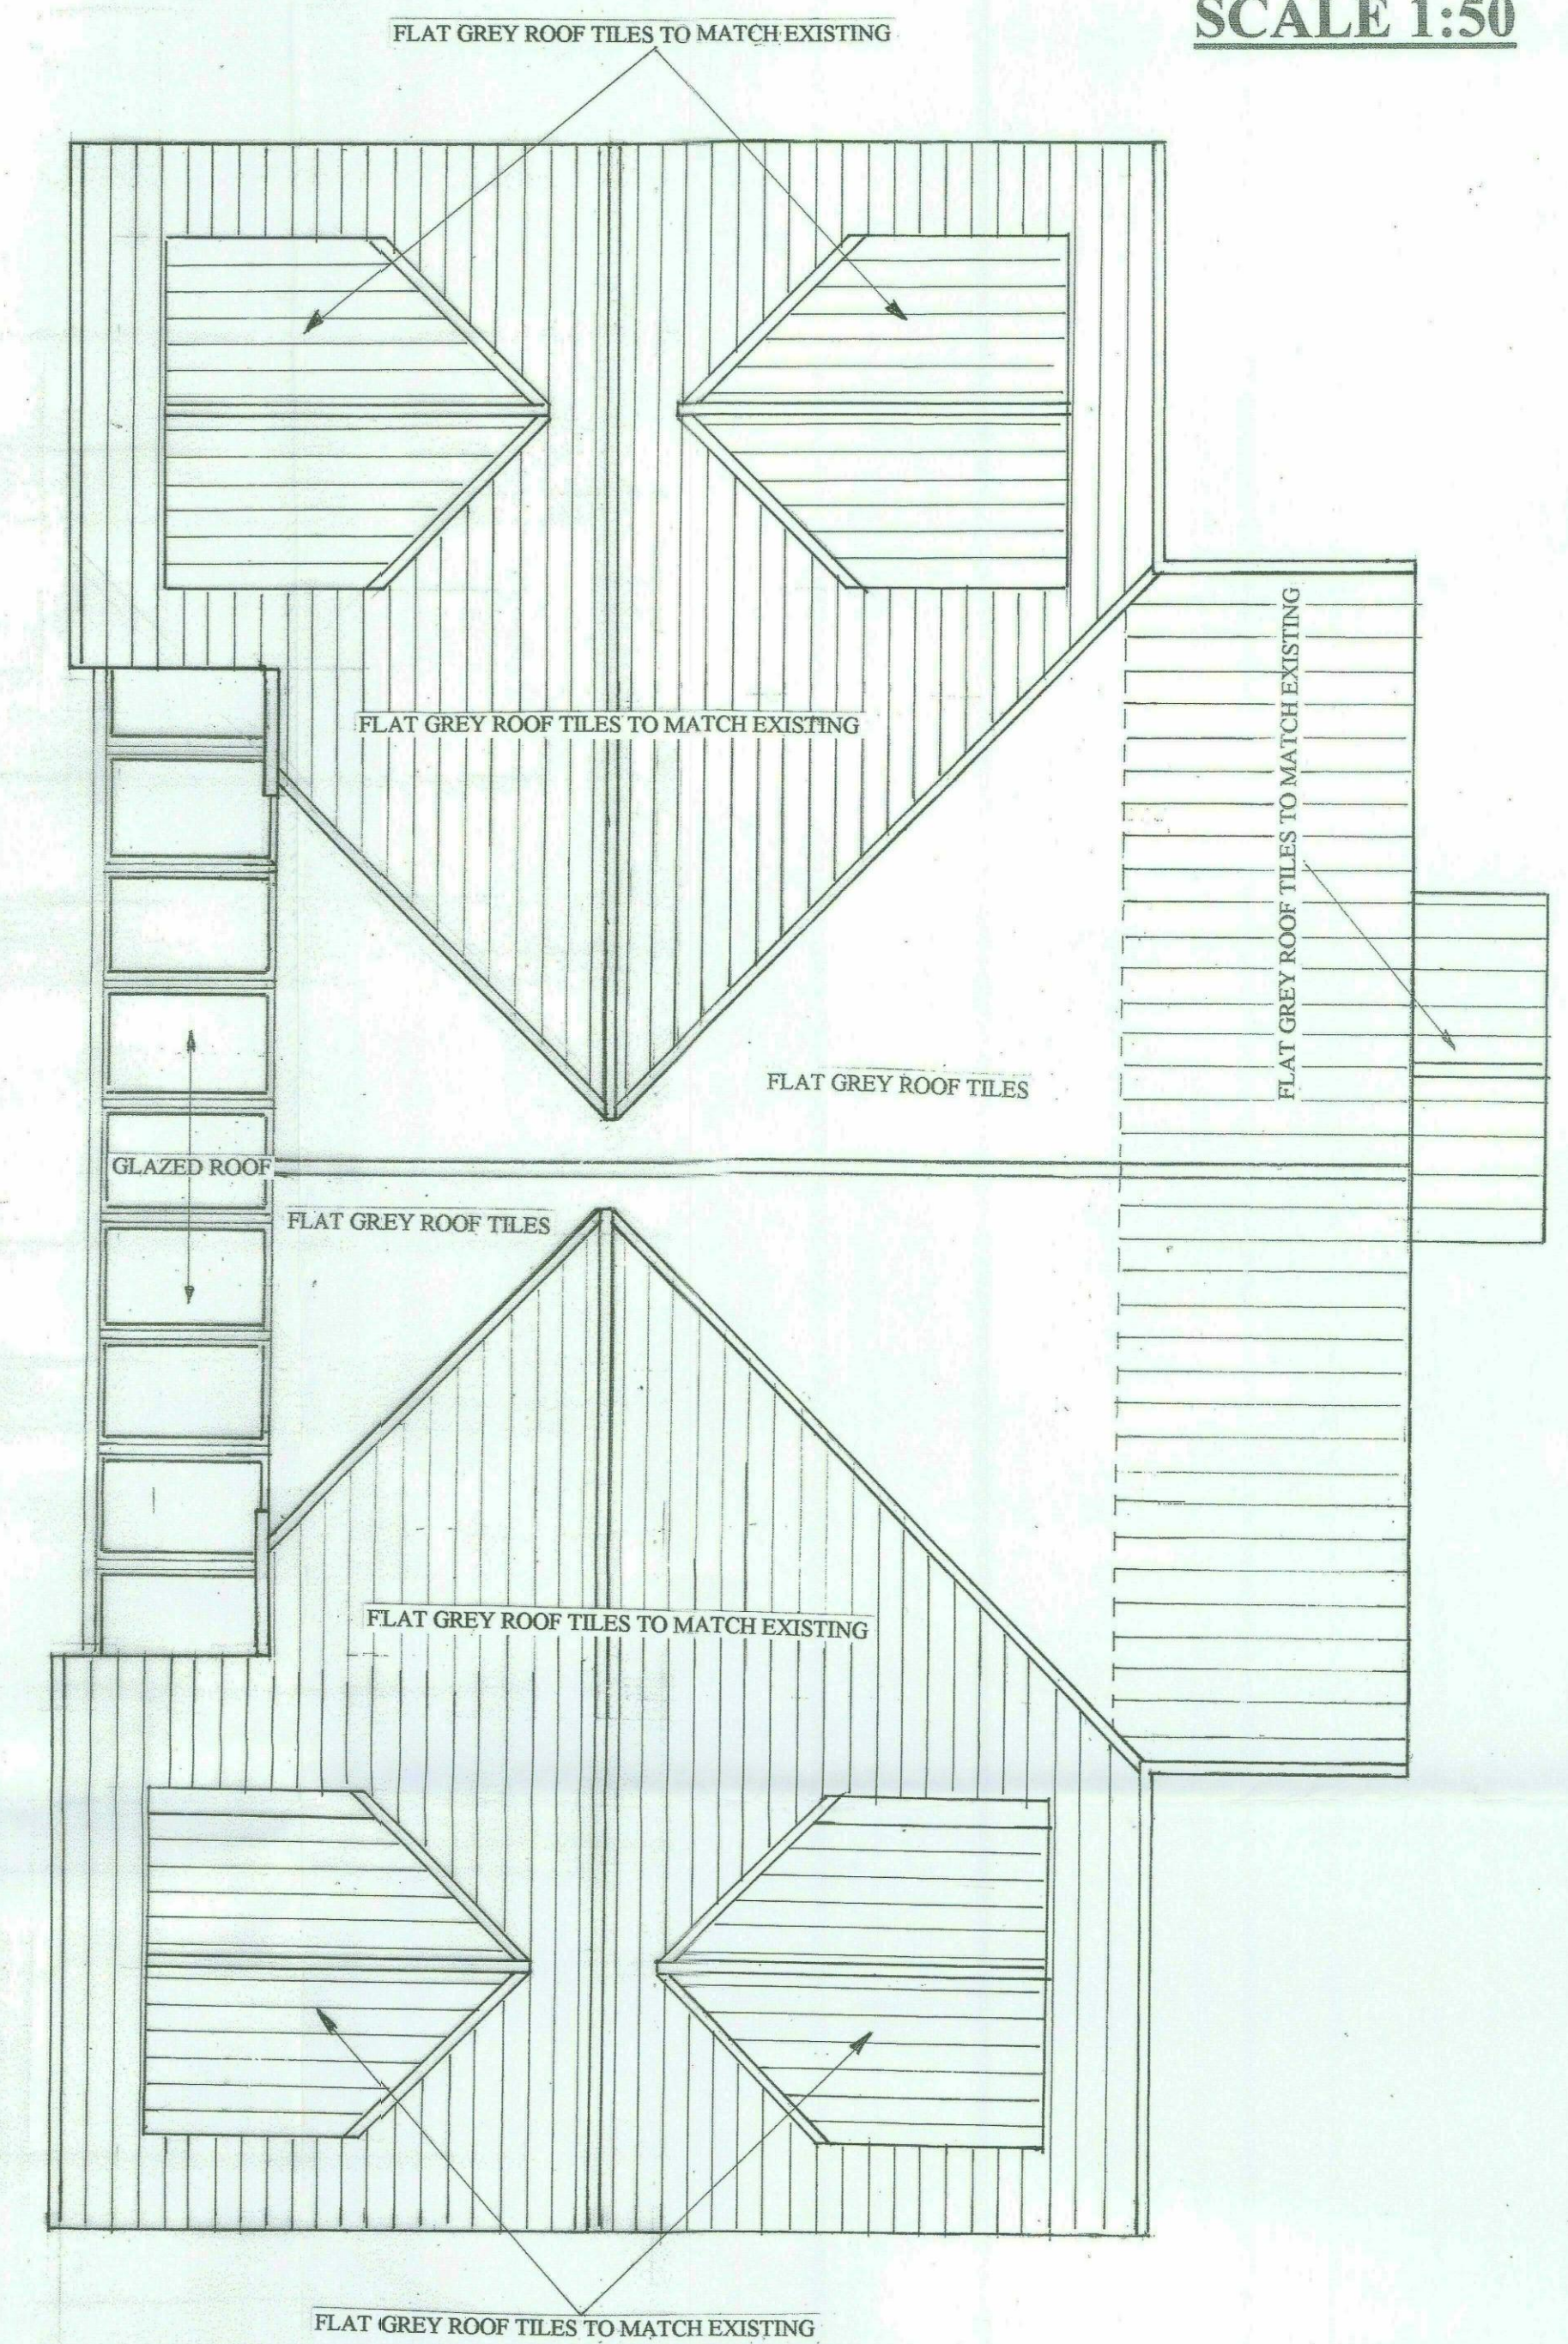

PROPOSED ROOF LAYOUT