



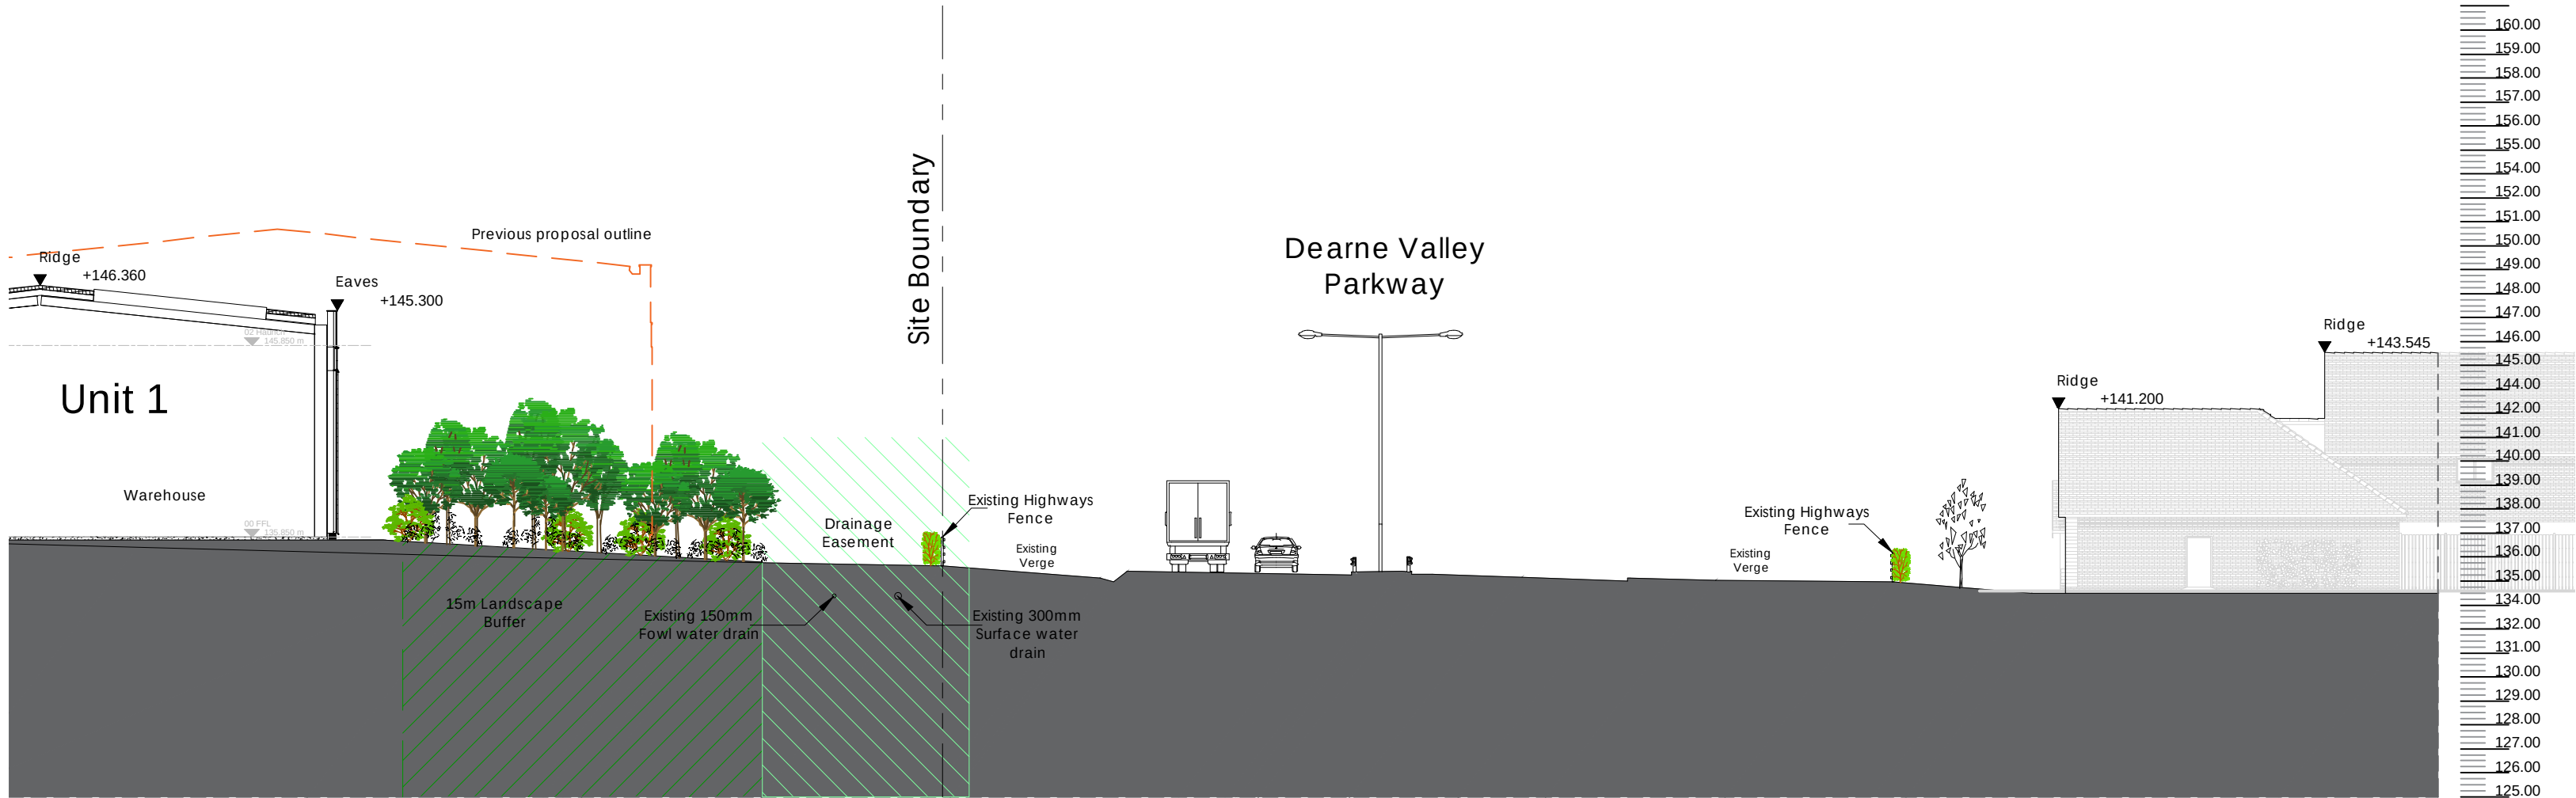


Proposed Section C

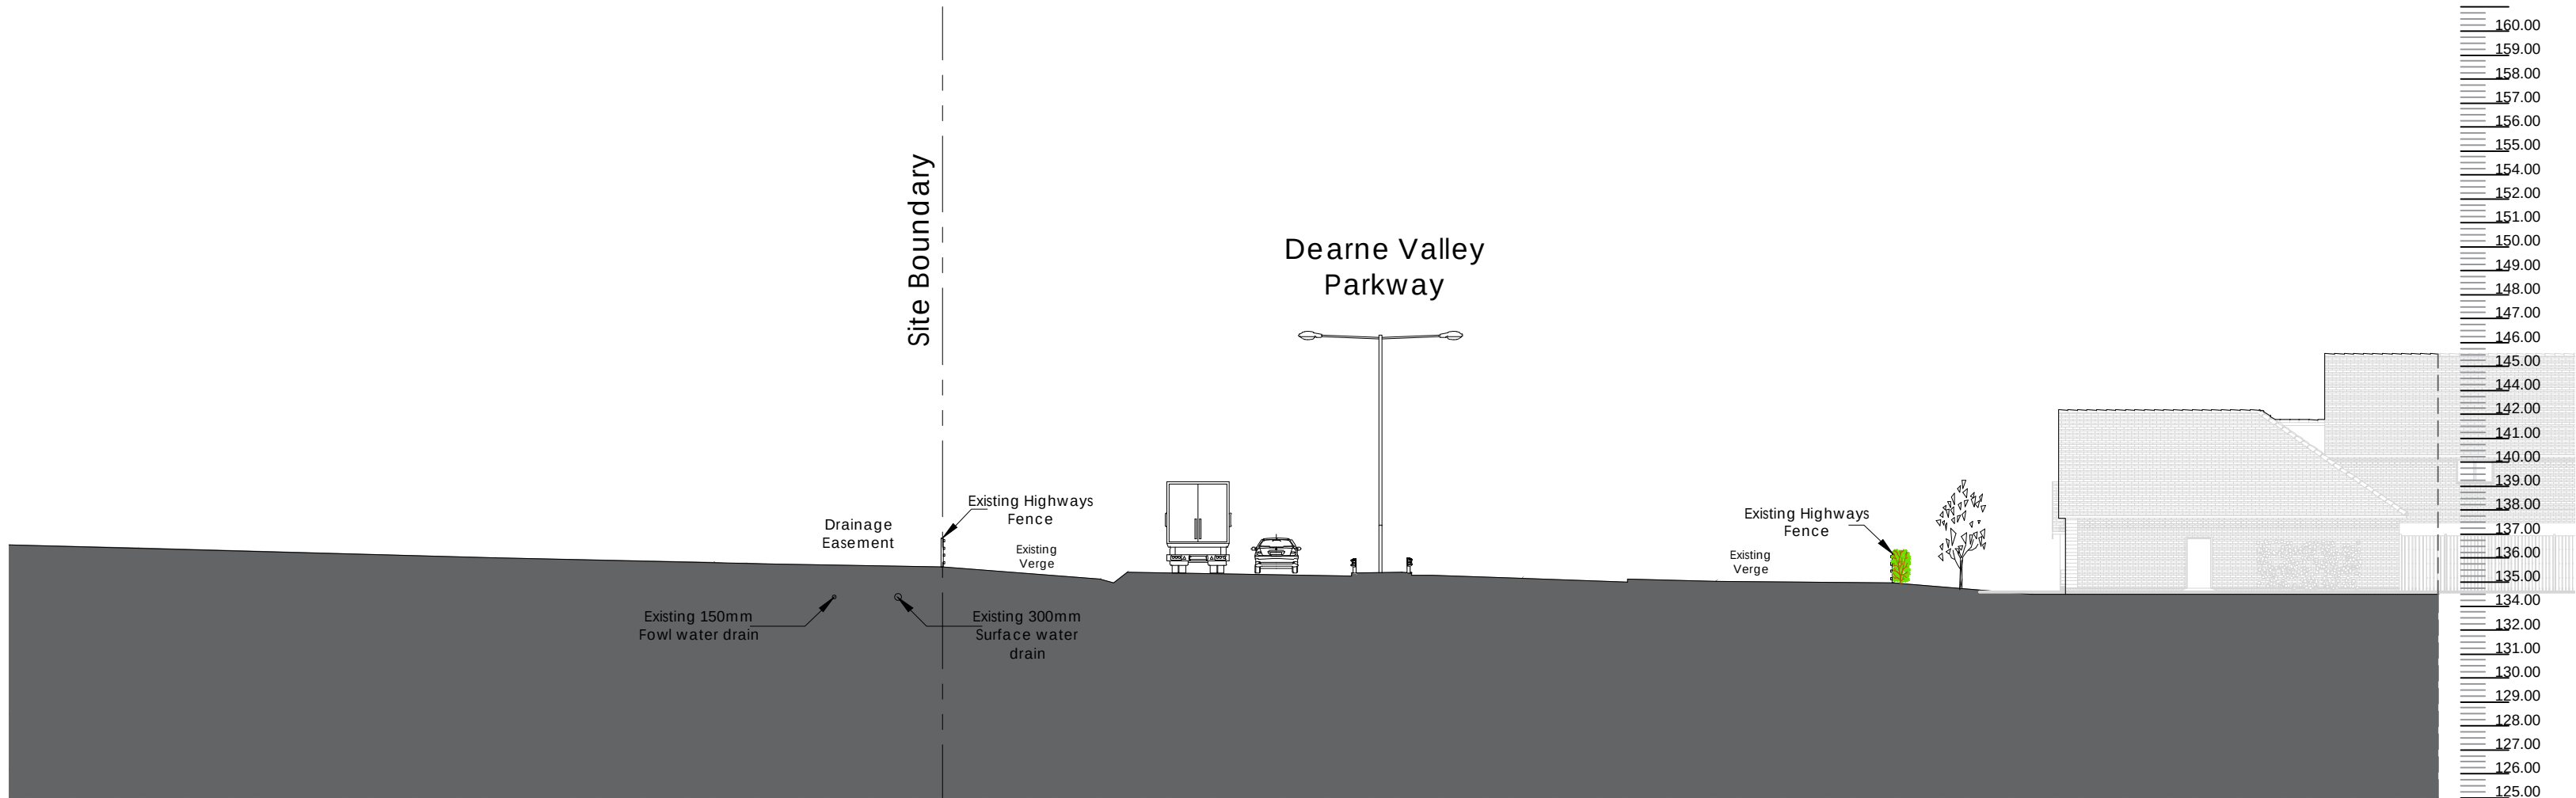

Existing Section C

Note:  
Information is based on OS map and received information and is subject to full topographical and building survey.  
Assumed site boundary and site constraints subject to confirmation.  
All Legal easements and extent of existing underground services locations are subject to confirmation.

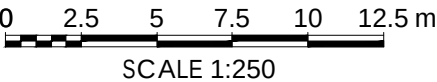

|     |          |                                                 |        |          |
|-----|----------|-------------------------------------------------|--------|----------|
| B.  | 05.07.22 | Updated inline with comments received           | NBB    | PSM      |
| A.  | 27.06.22 | Sections updated inline with planning comments. | NBB    | PSM      |
| Rev | Date     | Description                                     | Rev By | Chk'd By |

|               |                                                                |          |              |         |   |  |                                         |  |     |   |
|---------------|----------------------------------------------------------------|----------|--------------|---------|---|--|-----------------------------------------|--|-----|---|
| Project Title | PROPOSED INDUSTRIAL DEVELOPMENT                                |          |              |         | Drawing Title   |  | PROPOSED DETAILED SITE SECTIONS SHEET 2 |  |     |   |
|               | Dearne Valley Parkway<br><br>Dearne Valley Parkway<br>Barnsley |          |              |         | Job-Dwg No   |  | 15315 - (P)117                          |  | Rev | B |
| Client        | Gregory Properties                                             |          |              |         | <div><div><div><div></div><div>2 St. Johns North,<br/>Wakefield, WF1 3QA<br/>t. 01924 291800</div></div><div><div></div><div>Carvers Warehouse, 77 Dale Street,<br/>Manchester, M1 2HG<br/>t. 0161 2388555</div></div><div><div></div><div>The Old Rectory, 79 High Street,<br/>Newport Pagnell, MK16 8AB<br/>t. 01908 211577</div></div><div><div></div><div>101 London Road,<br/>Reading, RG1 5BY<br/>t. 0118 9507700</div></div><div><div></div><div>10 Gees Court, St Christophers Place,<br/>London, W1U 1JJ<br/>t. 0207 4091215</div></div></div></div> |  |                                         |  |     |   |
| Status        | FOR PLANNING                                                   |          |              |         |   |  |                                         |  |     |   |
| Scale         | 1:250                                                          |          | Drawing Size |         | A2   |  |                                         |  |     |   |
| Date          | 03.2022                                                        | Drawn By | NBB          | Checked | PSM   |  |                                         |  |     |   |