


plans as proposed-outbuilding




se elevation

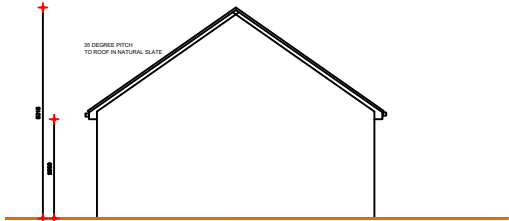


sw elevation




nw elevation

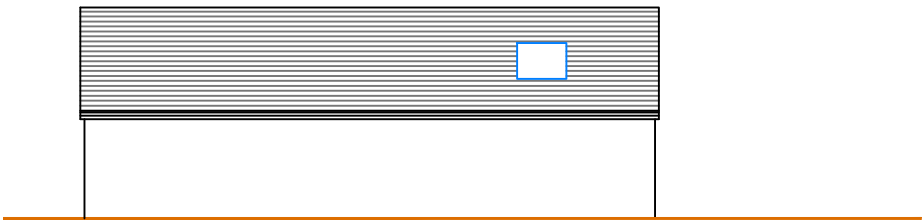


ne elevation

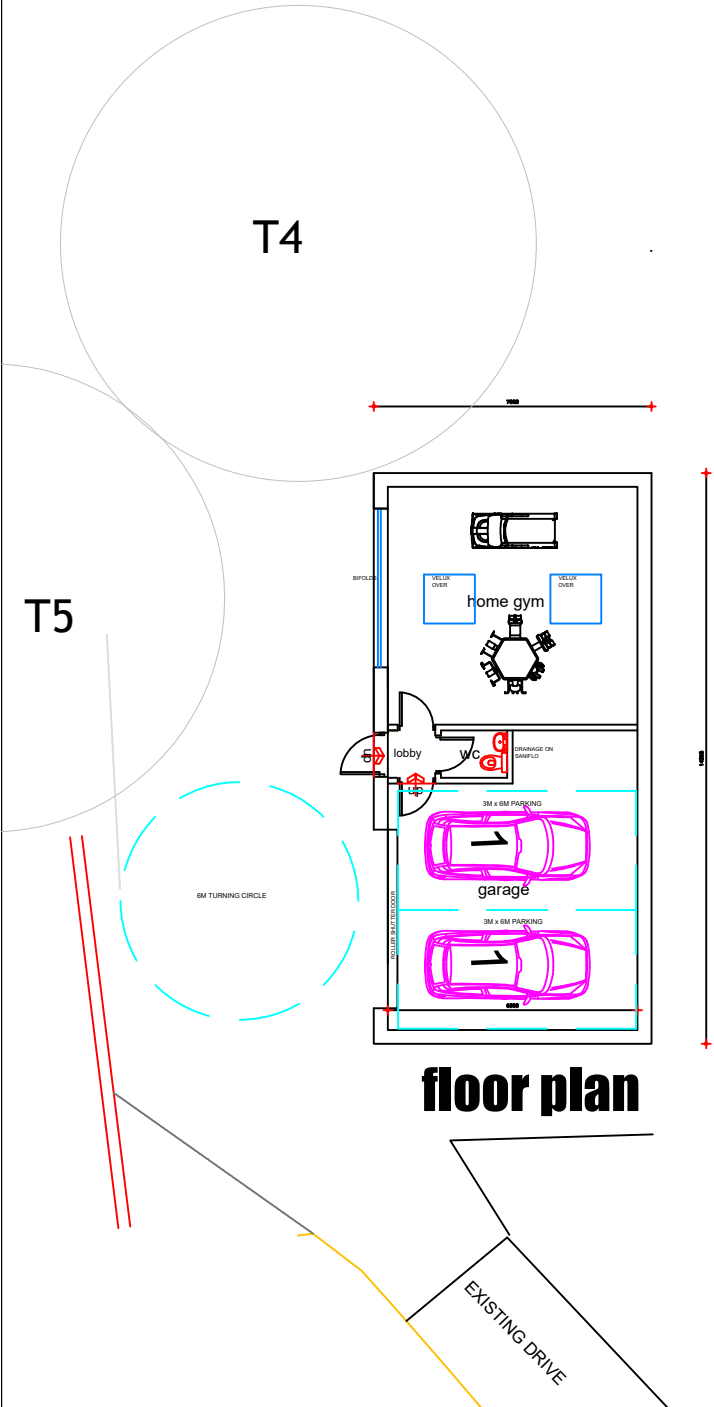

floor plan

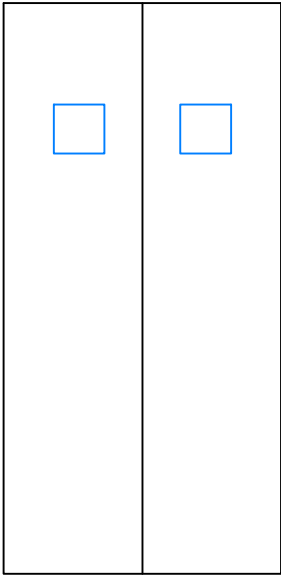

roof plan

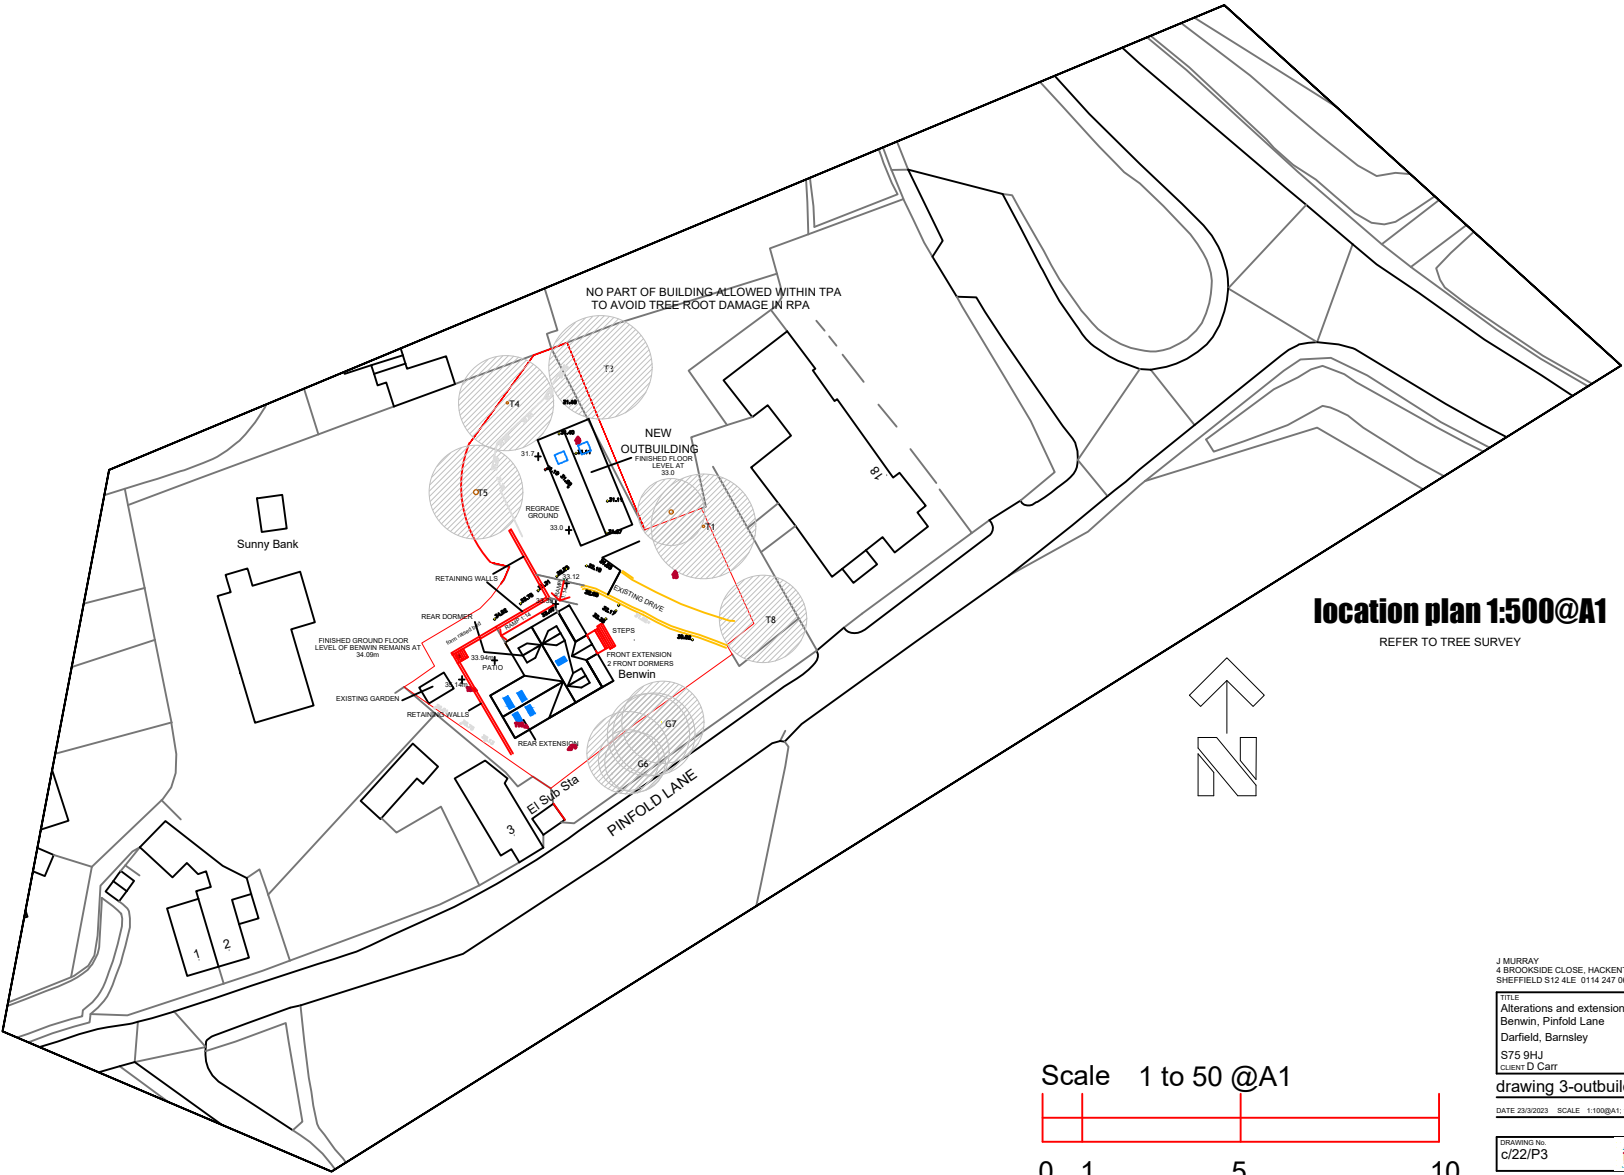

location plan 1:500@A1
REFER TO TREE SURVEY

