


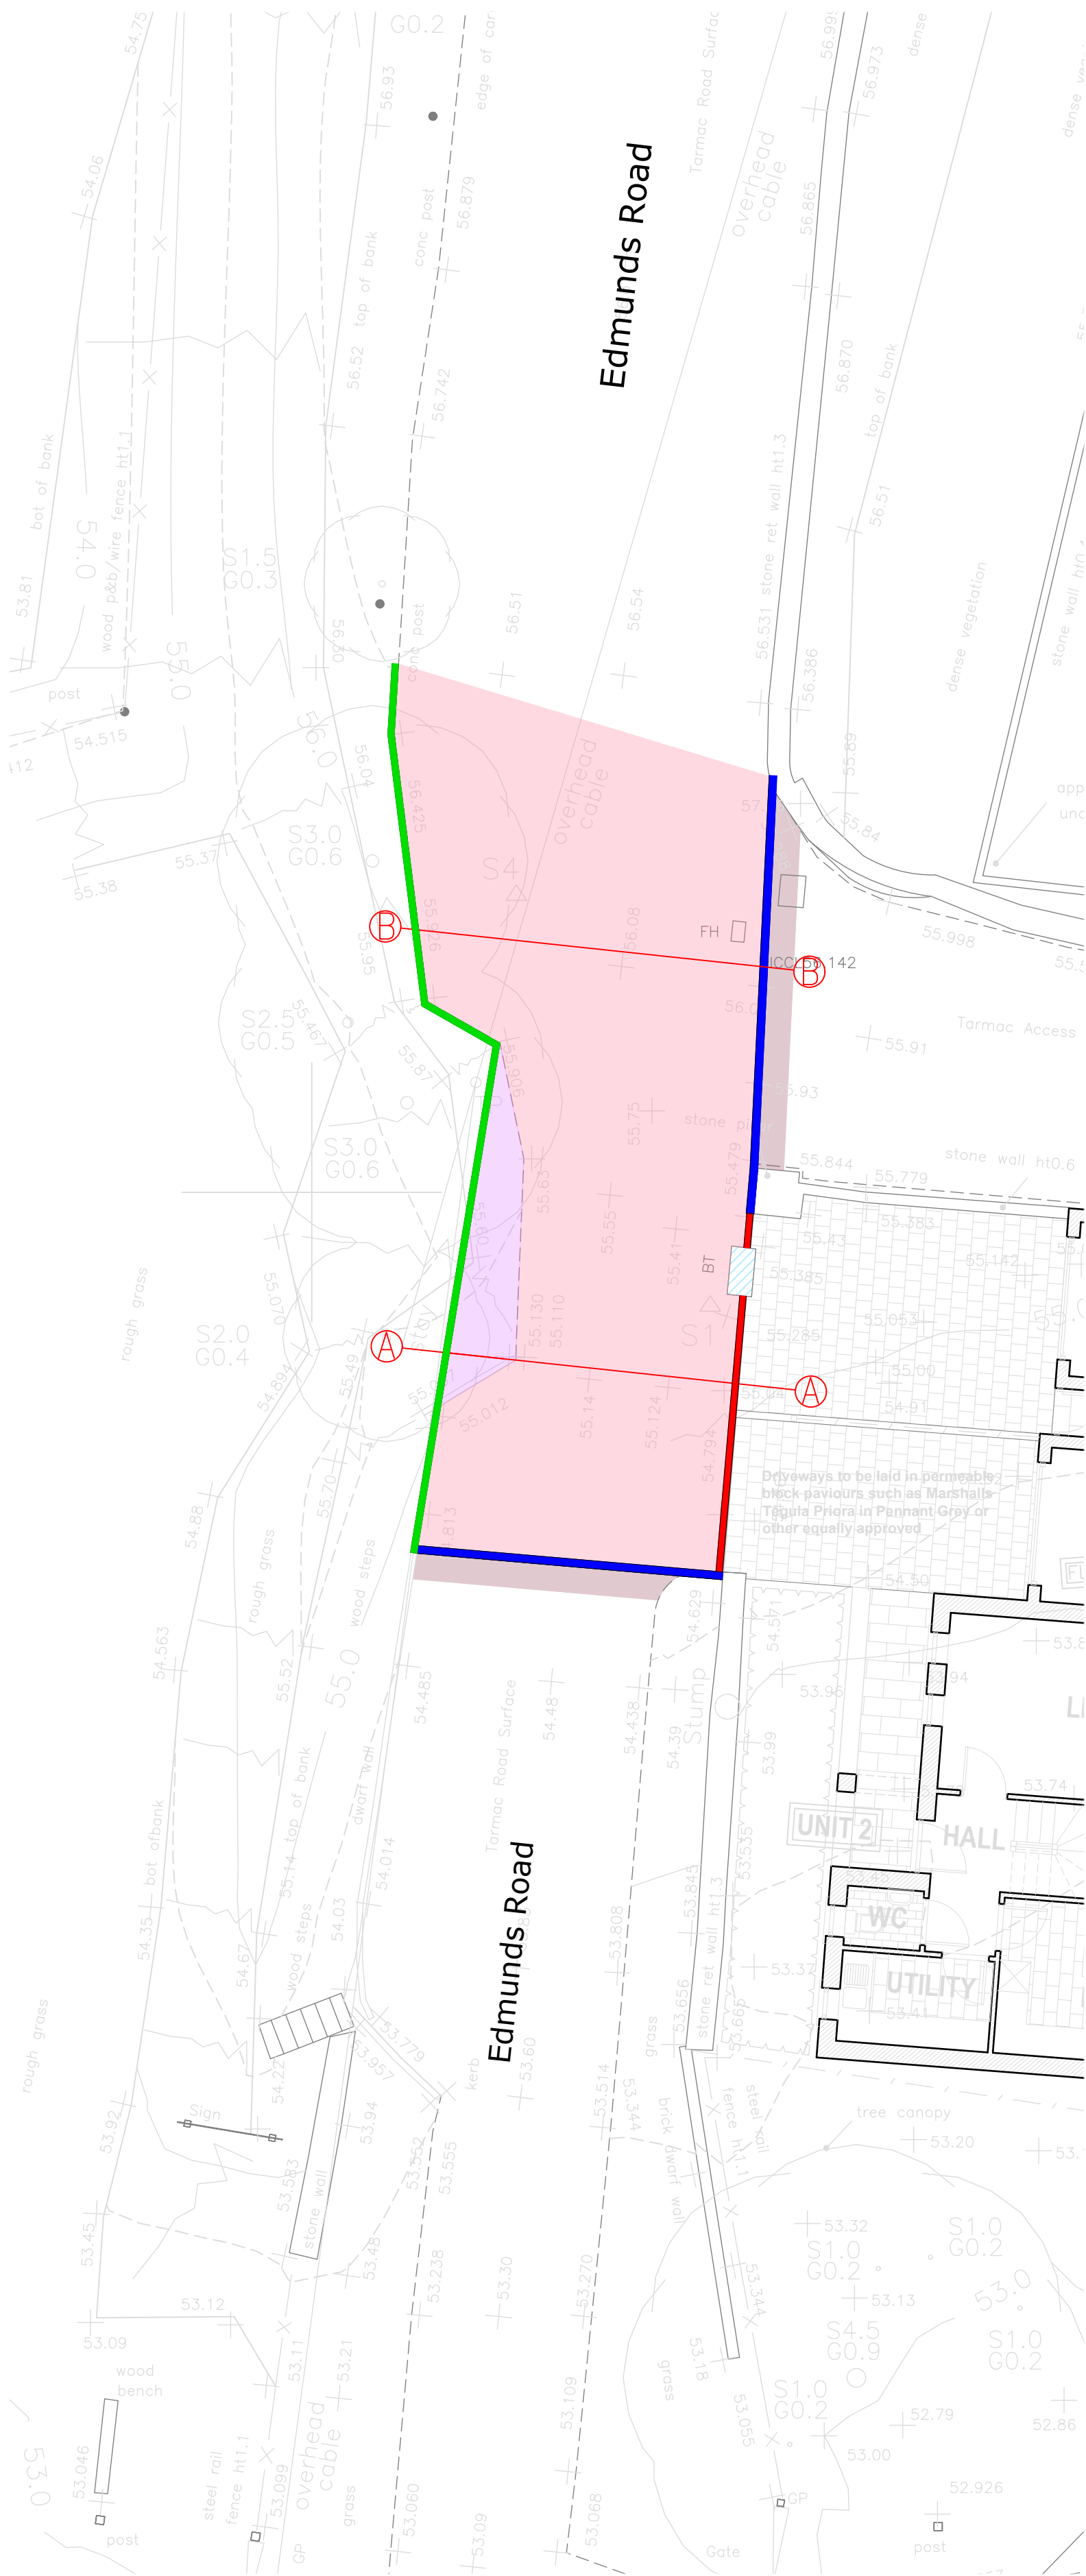


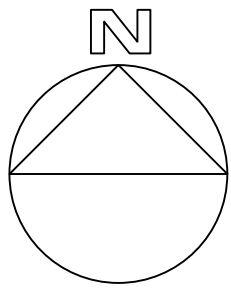

Cross Section – B

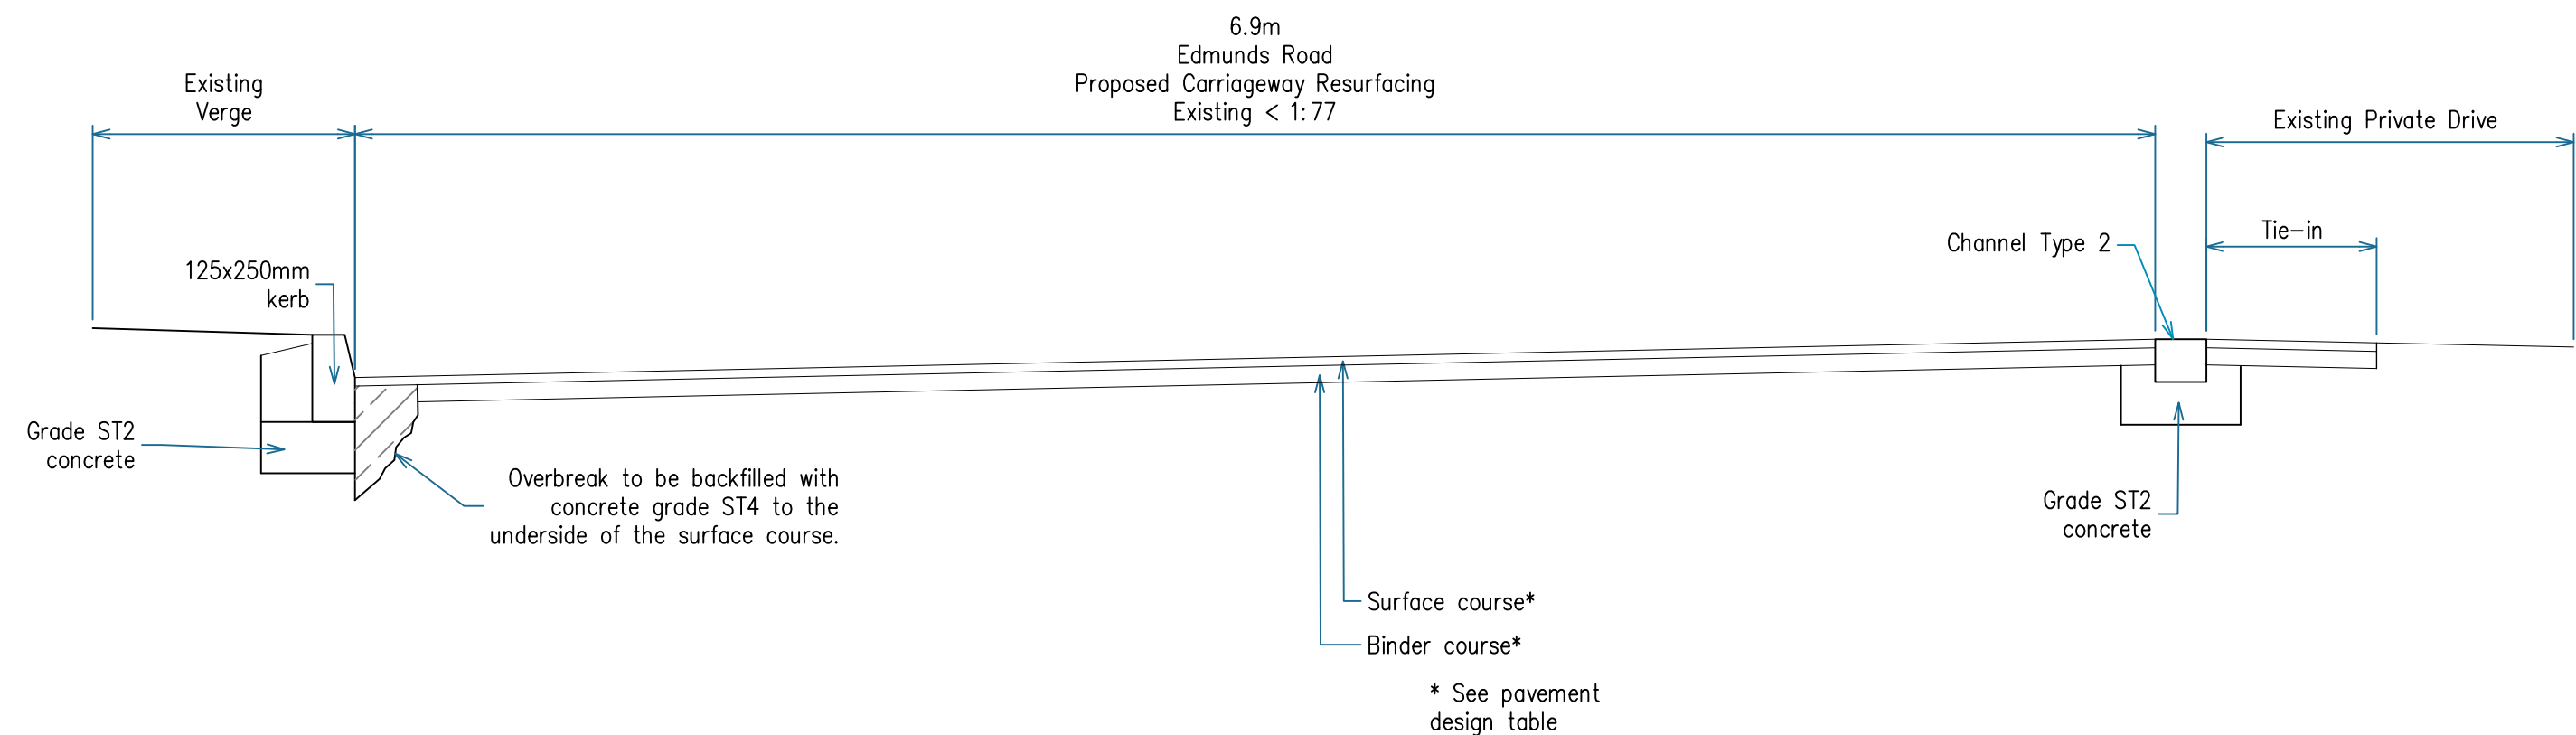

Cross Section – A

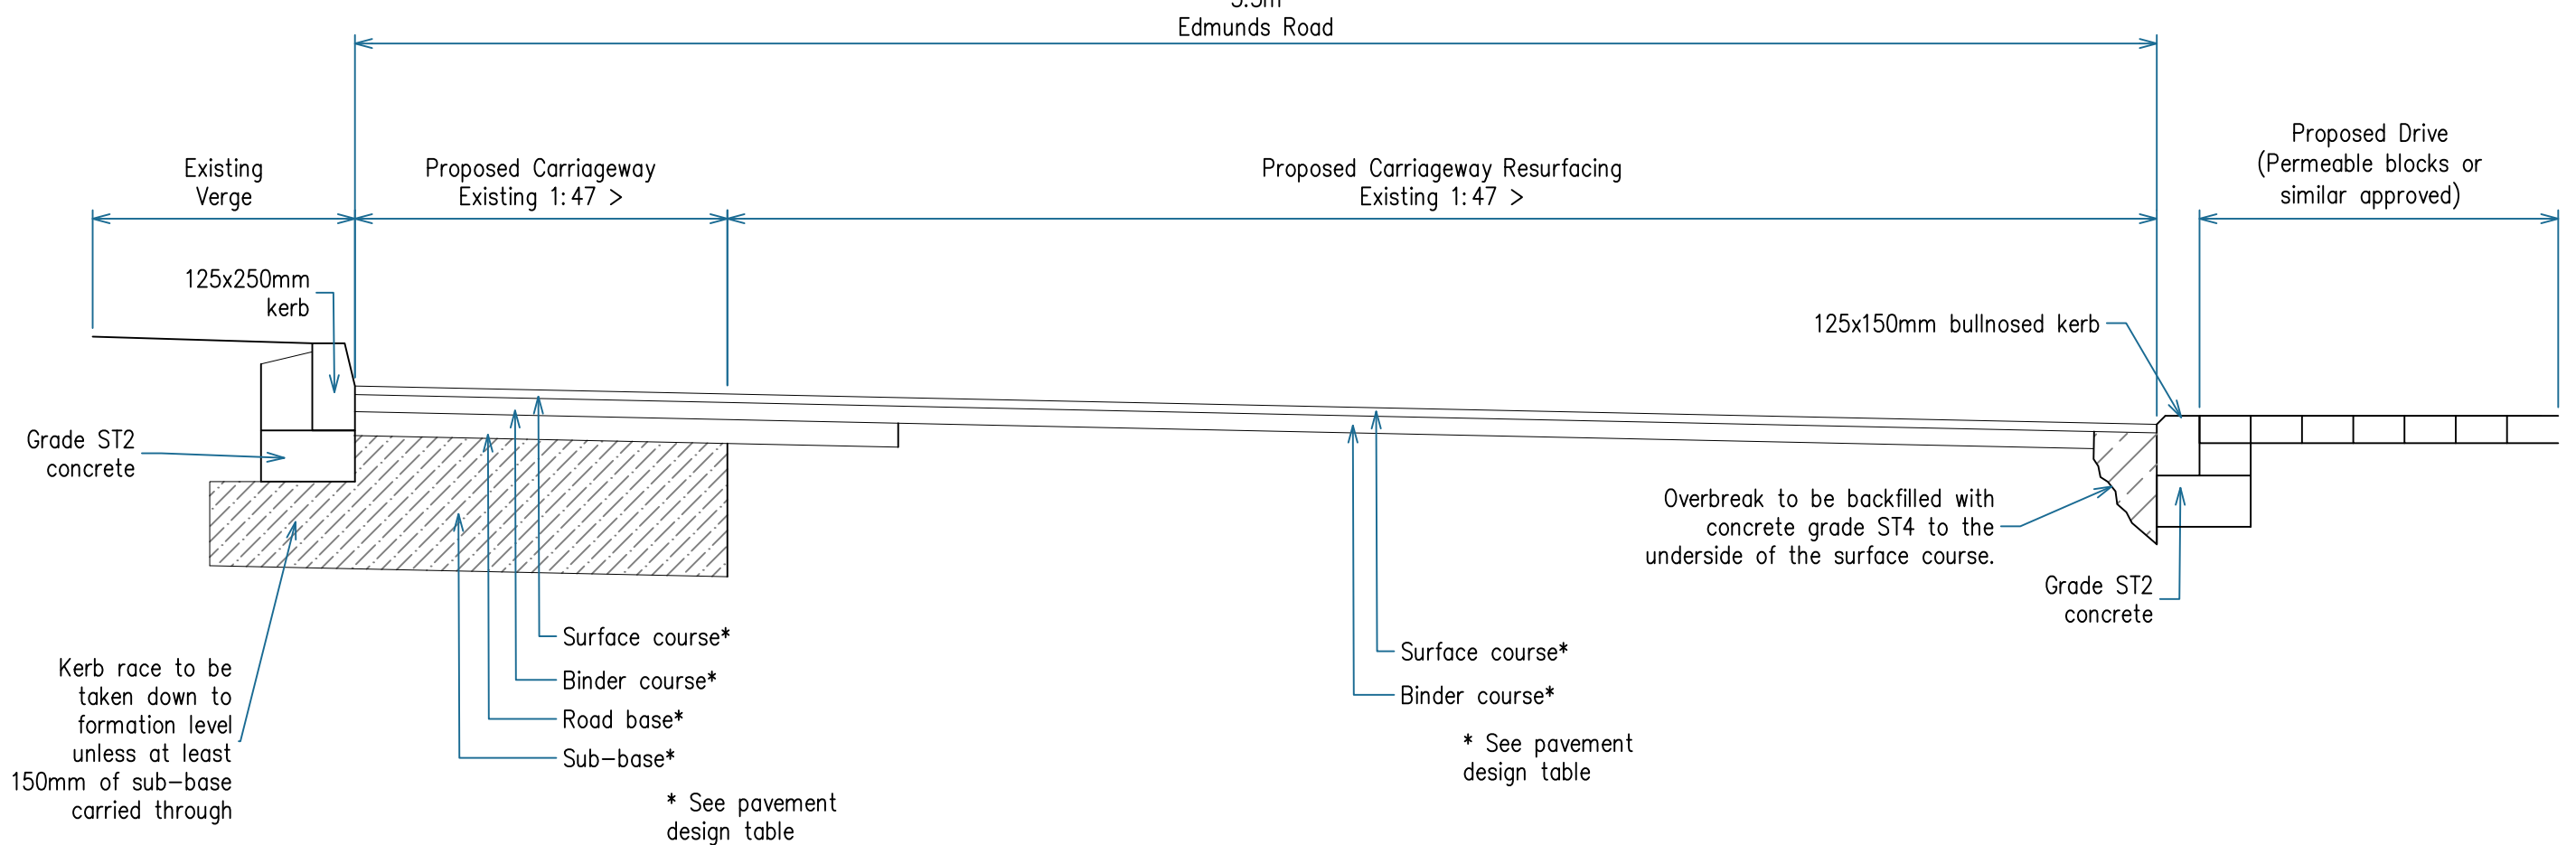

PAVEMENT DESIGN

STREET TYPE	SURFACE COURSE	BINDER COURSE	BASE COURSE
5A (Village Street)	25mm thick 0/6mm DBM 125 pen surface course h/stone to BS 4987-1: clause 7.5	50mm thick 0/20mm DBM 125 pen binder course h/stone to BS 4987-1: clause 6.5	70mm thick 0/32mm DBM 125 pen base l/stone to BS 4987-1: clause 5.2

PAVEMENT FOUNDATION

STREET TYPE	SUB BASE
5A (Village Street)	390mm thick Type 1 sub base to comply with specification for highway works clause 803

General Notes

- This drawing should not be scaled for setting out purposes.
- This drawing shows the detailed design only and is subject to Local Authority approval.
- This drawing is based upon a topographical / ordnance survey provided by others.
- This drawing is to be read in conjunction with all other relevant drawings.
- Any conflict between the details shown on this drawing and those of any other related drawings should be noted to the engineer prior to construction on site.
- All dimensions are in millimetres unless otherwise stated.

Construction Notes

- All levels to be confirmed on site prior to commencement of any works.
- Any existing utility covers retained are to be adjusted to suit proposed levels – cover class to be upgraded if required.
- Any existing utility covers that are damaged will require renewing and resetting.
- Gullies located in shared use surfaces must have suitable pedestrian and cyclist friendly covers. The openings in gully gratings must not align with cyclists anticipated wheel tracks.
- Any soft areas will require excavating until firm ground is found and backfilling with a 6F2 material and to be compacted in 150mm layers.
- Proposals assume a CBR of 2% – CBR tests to be undertaken by others for actual values and construction altered to suit.

Kerbing Notes

- Suitable transition kerbs shall be used at all changes in kerb face.
- For radii of 12m or less – kerbs of the appropriate radius shall be used. For radii 12m and above – straight kerbs 600mm long shall be used.
- The length of any kerb shall not be less than 450mm.



PROJECT TITLE
EDMUNDS ROAD, WORSBROUGH

DRAWING TITLE
DETAILED DESIGN – CROSS SECTIONS

ORIGINATOR	PROJECT	VOL.	TYPE	ROLE	NUMBER
PRGN	2586	HGN	DR	CH	0006

CLIENT
CROWN HOMES

SCALE	SIZE	DRAWN	CHECKED	AUTHORISED	DATE
1:100	A1	JUH	LJO	LJO	JUL 26

PARAGON HIGHWAYS
PEACH HOUSE WEST, THE WALLED GARDEN
NOSTELL ESTATE YARD
WAKEFIELD WF4 1AB

01924 291536
MAIL@PARAGONHIGHWAYS.COM

COPYRIGHT © 2024 PAUL HOWARTH HIGHWAY CONSULTANTS LTD T/A PARAGON HIGHWAYS