


LAYOUT AS EXISTING 1:500

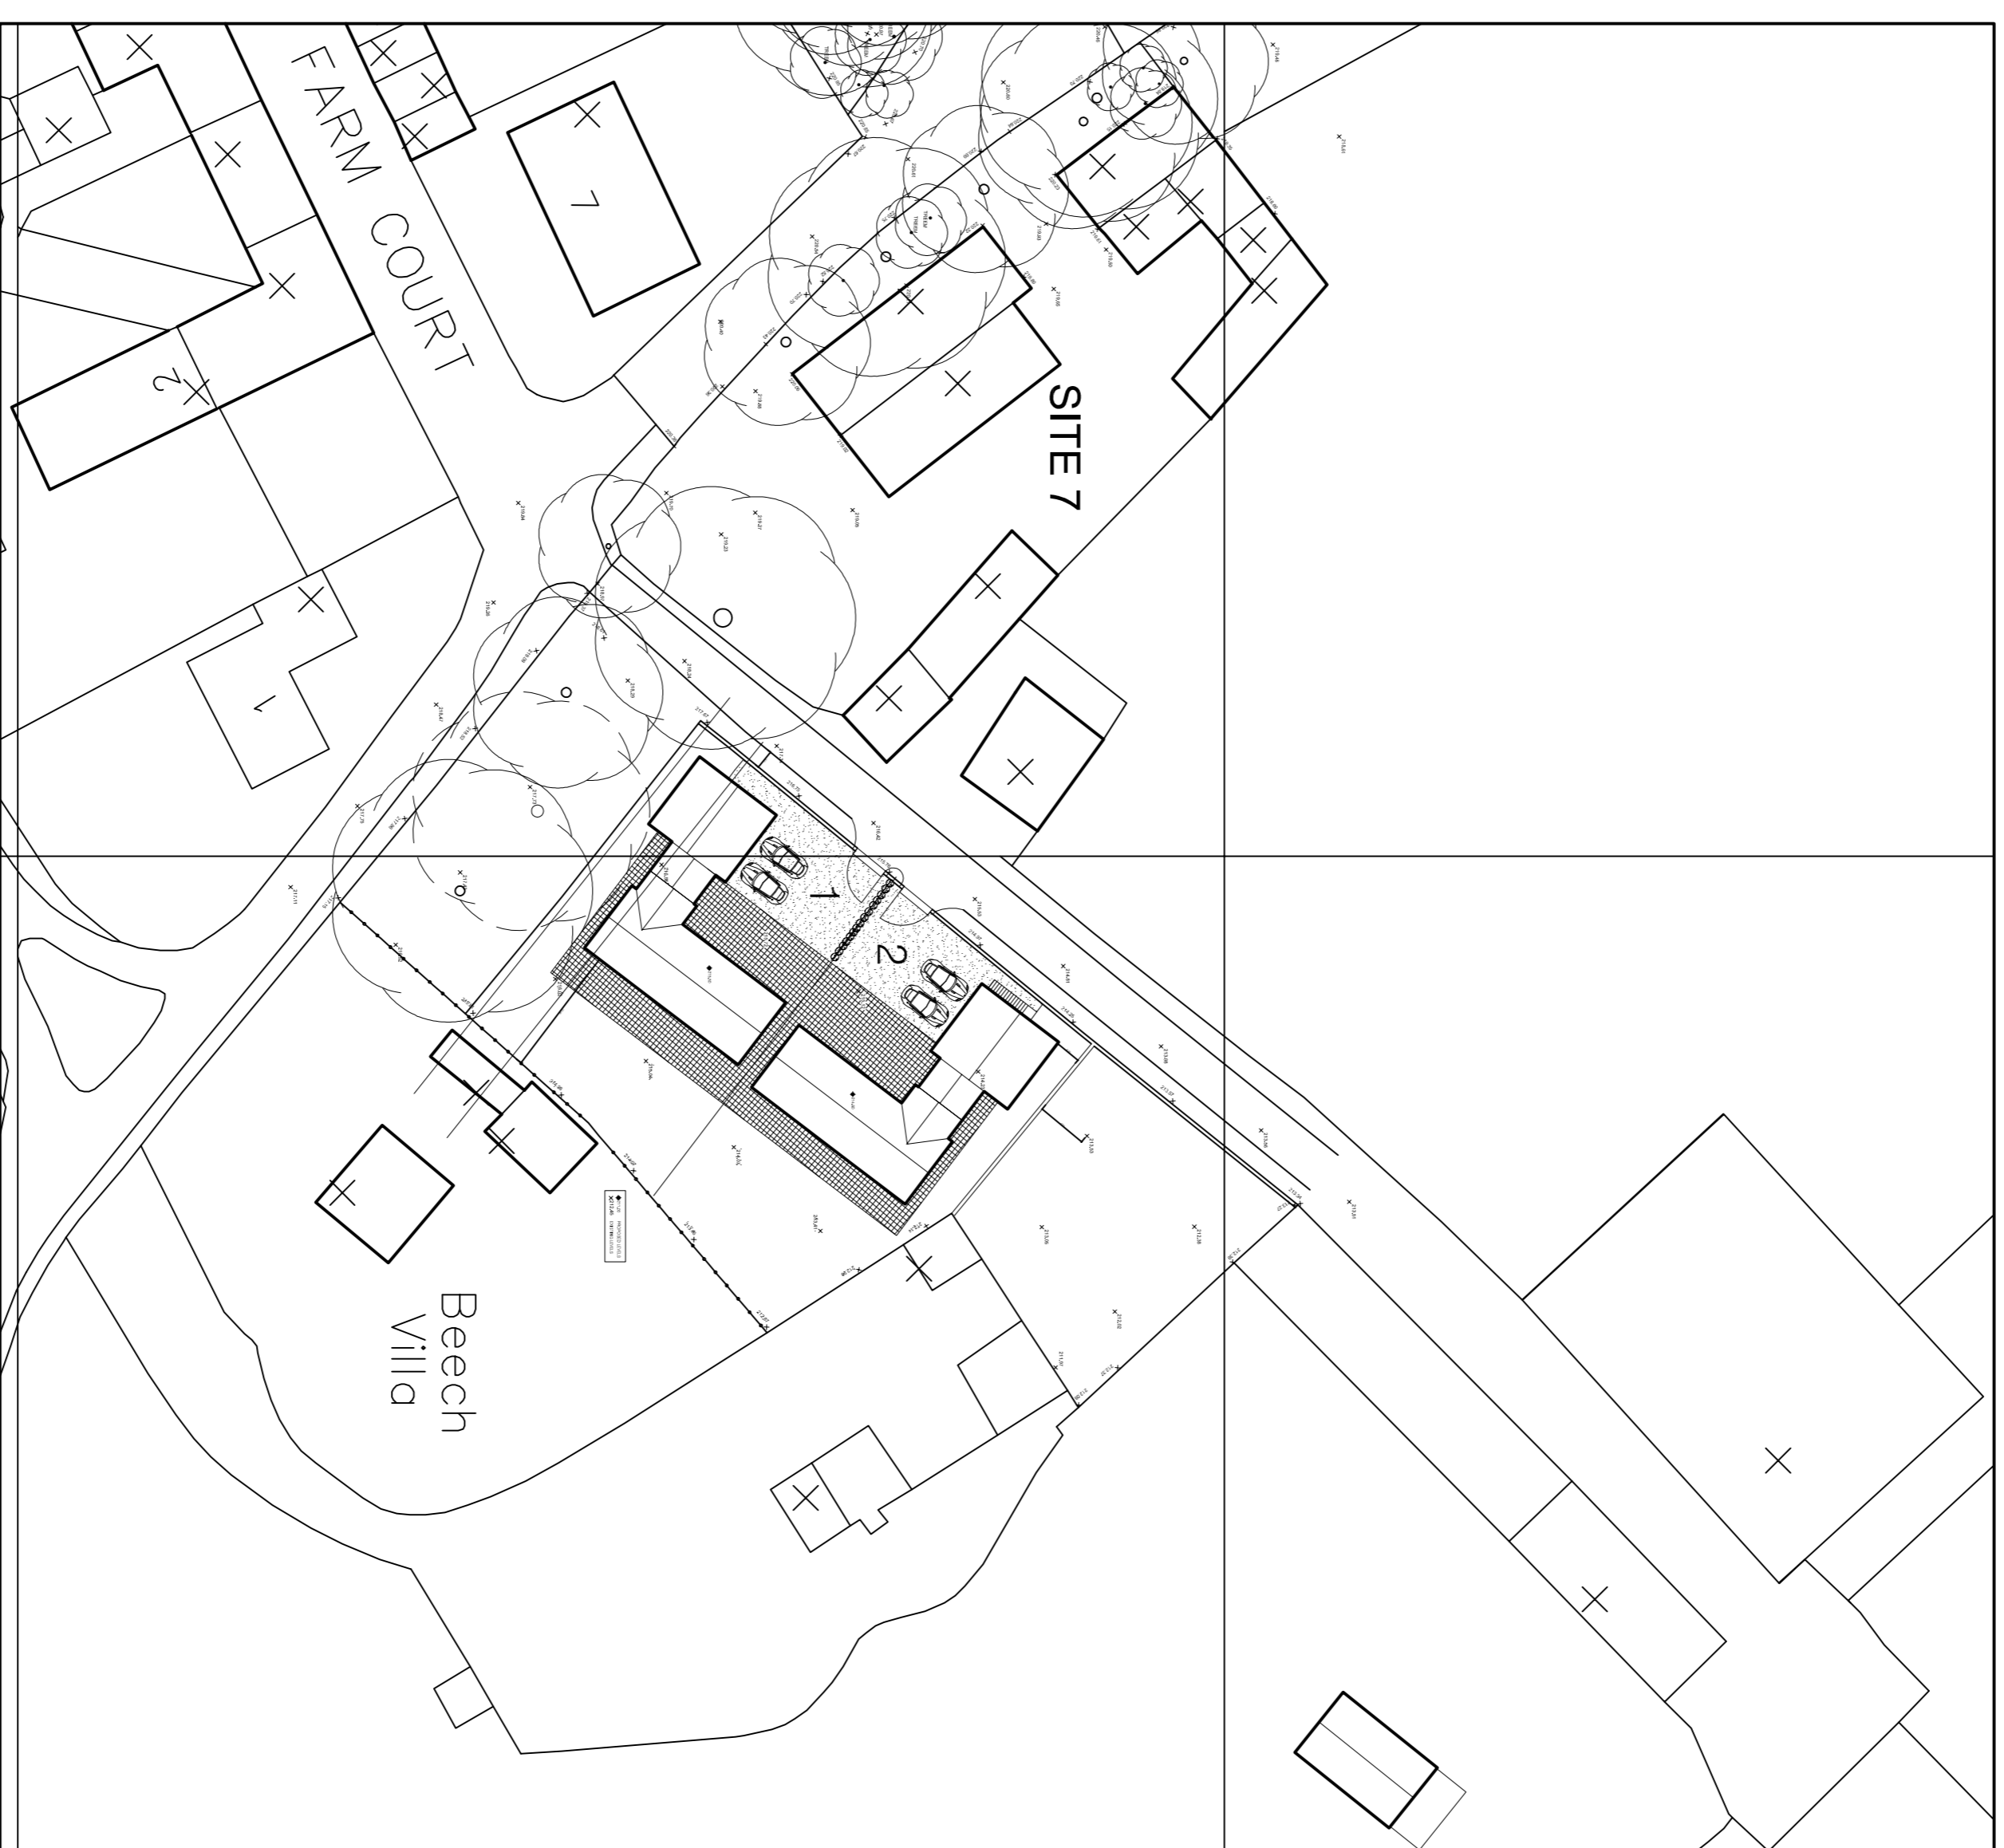

LAYOUT AS PROPOSED 1:500

TITLE

**SITE 8
EXISTING & PROPOSED
SITE LAYOUT**

DRAWING STATUS

INFORMATION

SCALE 1:500 @ A1

DATE MARCH 2016

JOB NO. DRAWING NUMBER

707 08-01

architecturaldrawings Ltd

DESIGN | DEVELOPMENT | BUILDING

44 Park Road, Barnham, ST1 7YE
Tel: 01223 883333
www.architecturaldrawingsltd.co.uk

REVISIONS

REV

DATE

BY

**THE WHARCLIFFE ESTATE
WORTLEY VILLAGE PLAN**