


# Proposed Costa, Unit 4, 10-18 Queen Street, Barnsley, S70 1SJ

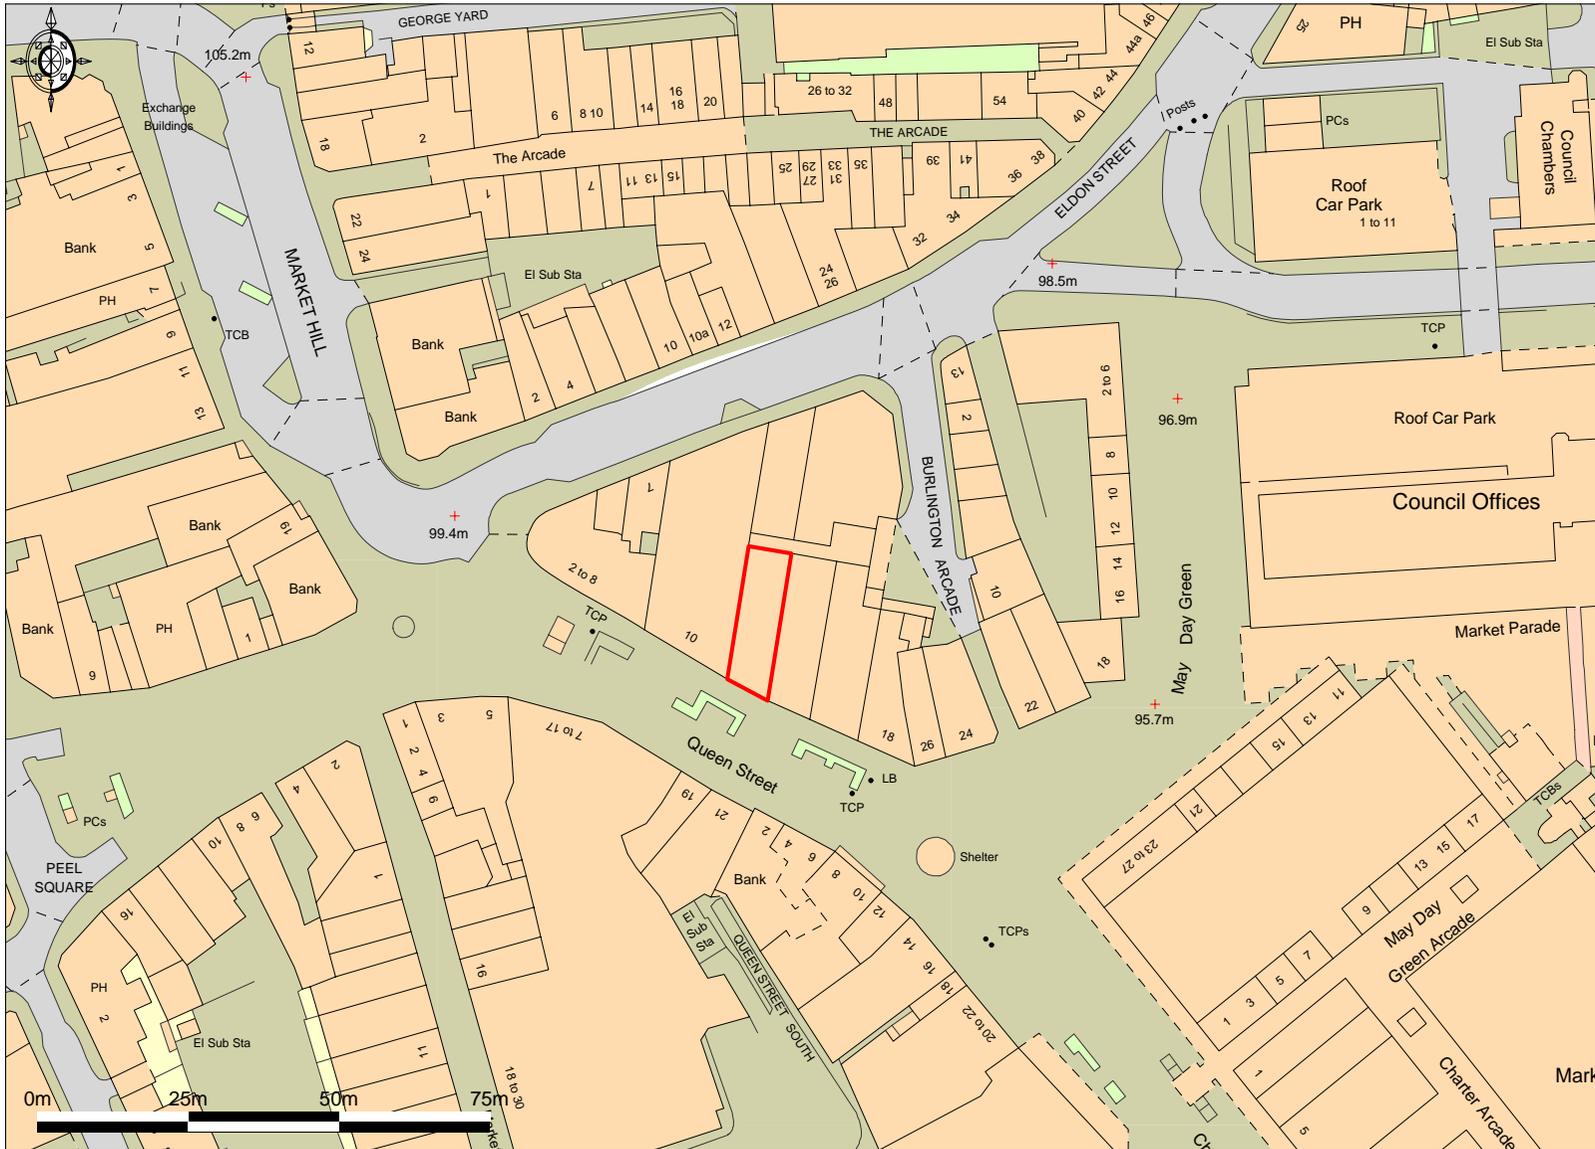

Ordnance Survey © Crown Copyright 2011. All rights reserved. Licence number 100020449. Plotted Scale 1:1250



Walsingham Planning, Brandon House, King Street, Knutsford, Cheshire WA16 6DX  
Tel: 01565 757500 Fax: 01565 757501 Email: knutsford@walsinghamplanning.co.uk  
Web: www.walsinghamplanning.co.uk

