

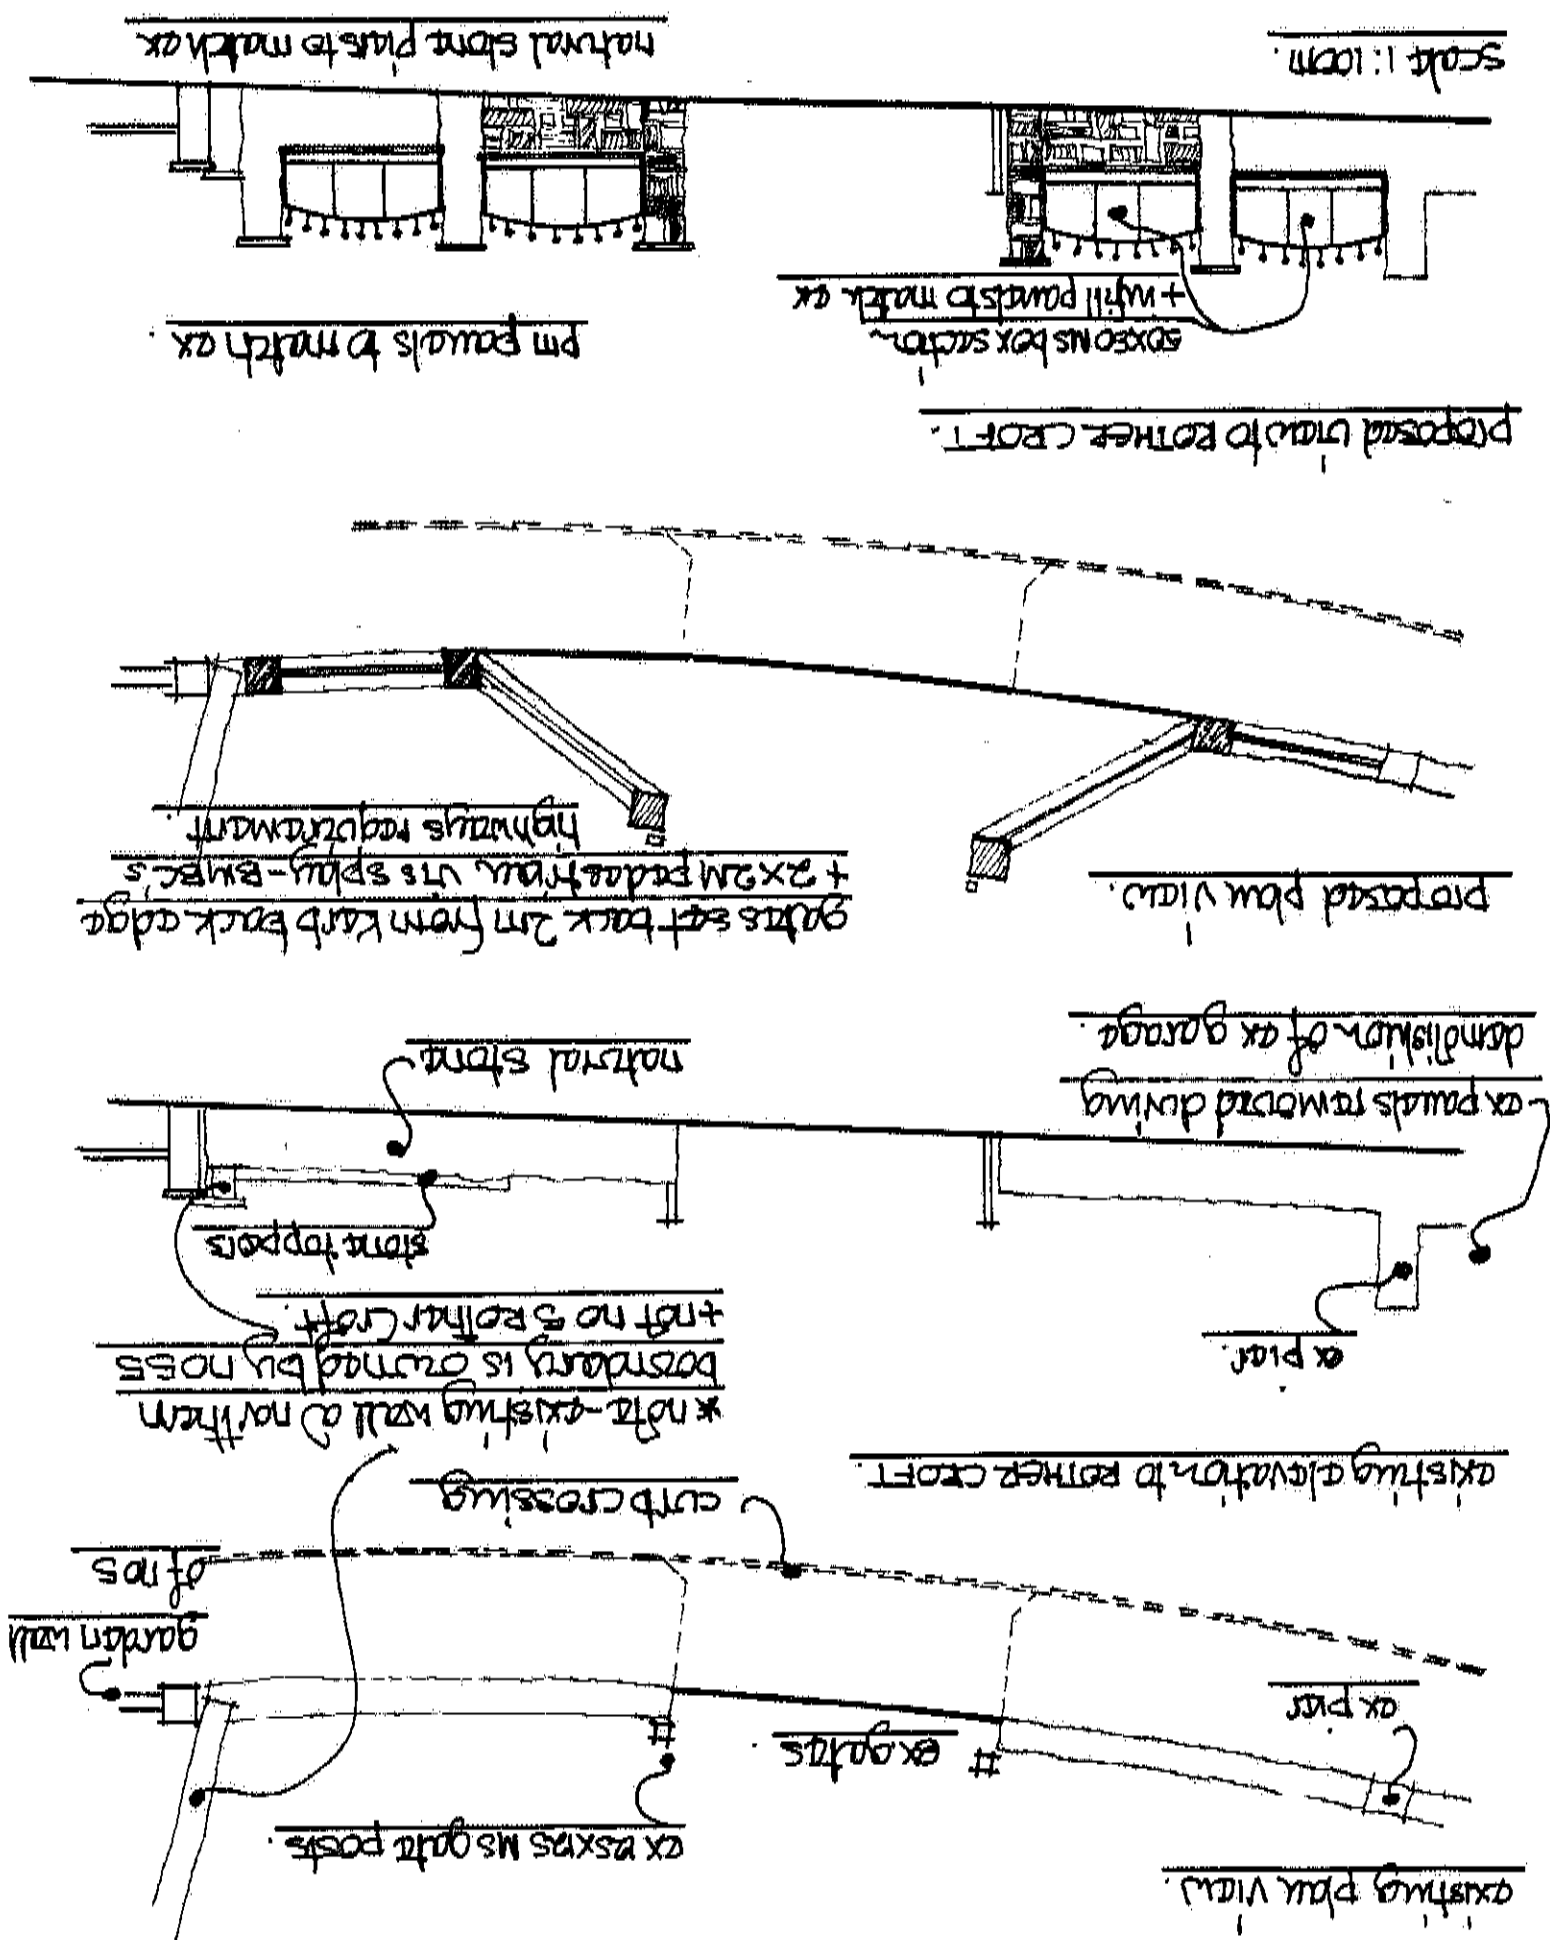


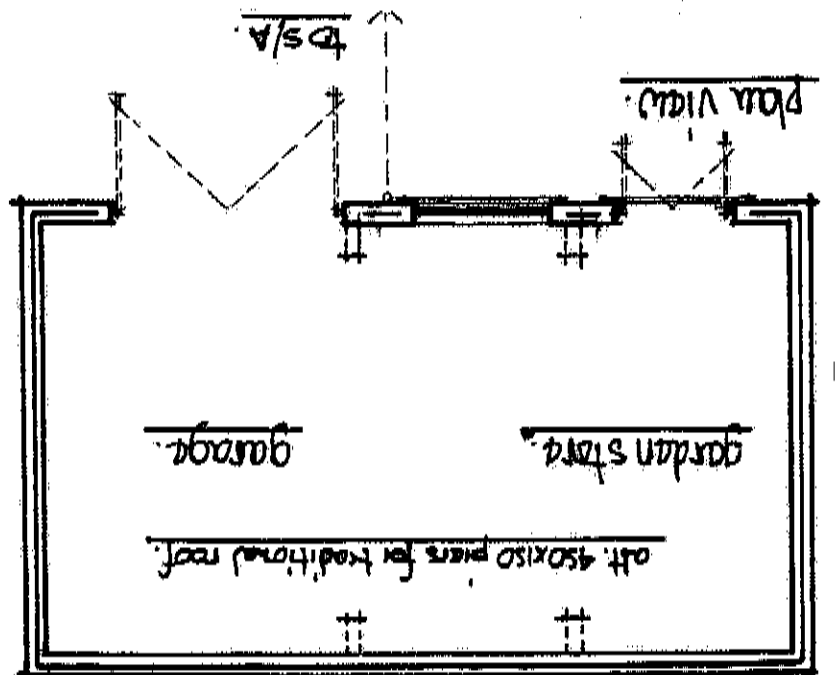

Scale 1:100m

door + frames to match ex in colour + texture

- mant with local BCO - high level security window with security grill
- sm from all buildings - s/a sized to suit ground conditions + agree
- and drains 1:40 fall - bed + surround in granular bedding to slayay
- site reclaimed stonework - matching gutters + fall pipes - 100mm ϕ
- * solar panels over matching tiles - matching stonework to mirror on

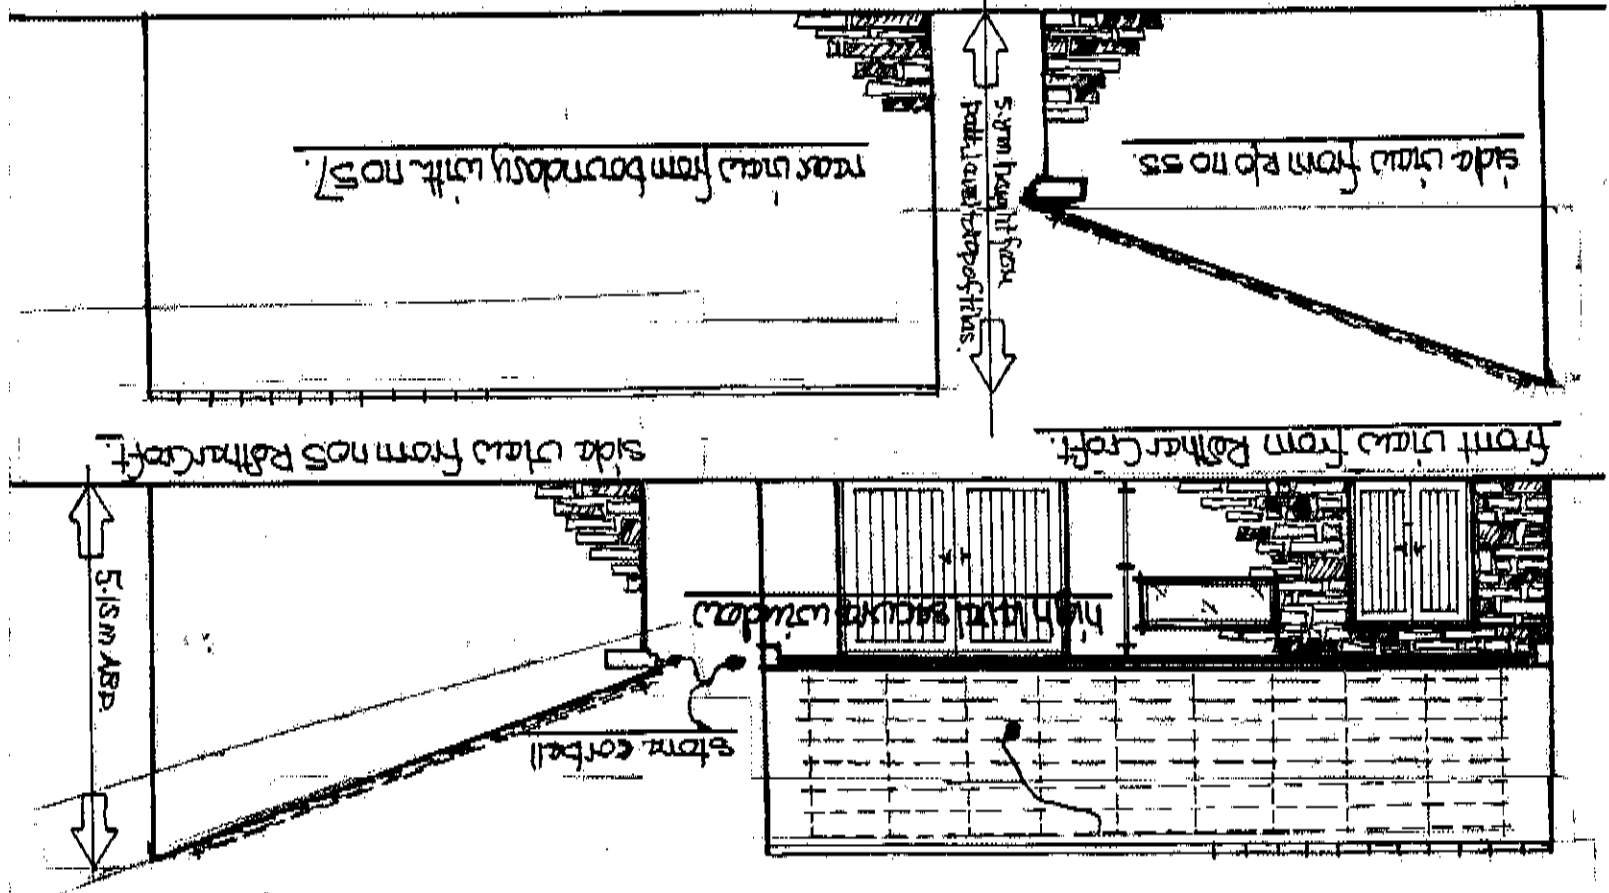

redraw to suit solar panel pitch NOV 2013.

Mr. Mick Lopia.

for

no 55 market street Heyland

at

store

Proposed detached garage/garden