


DRAWINGS

NORTH

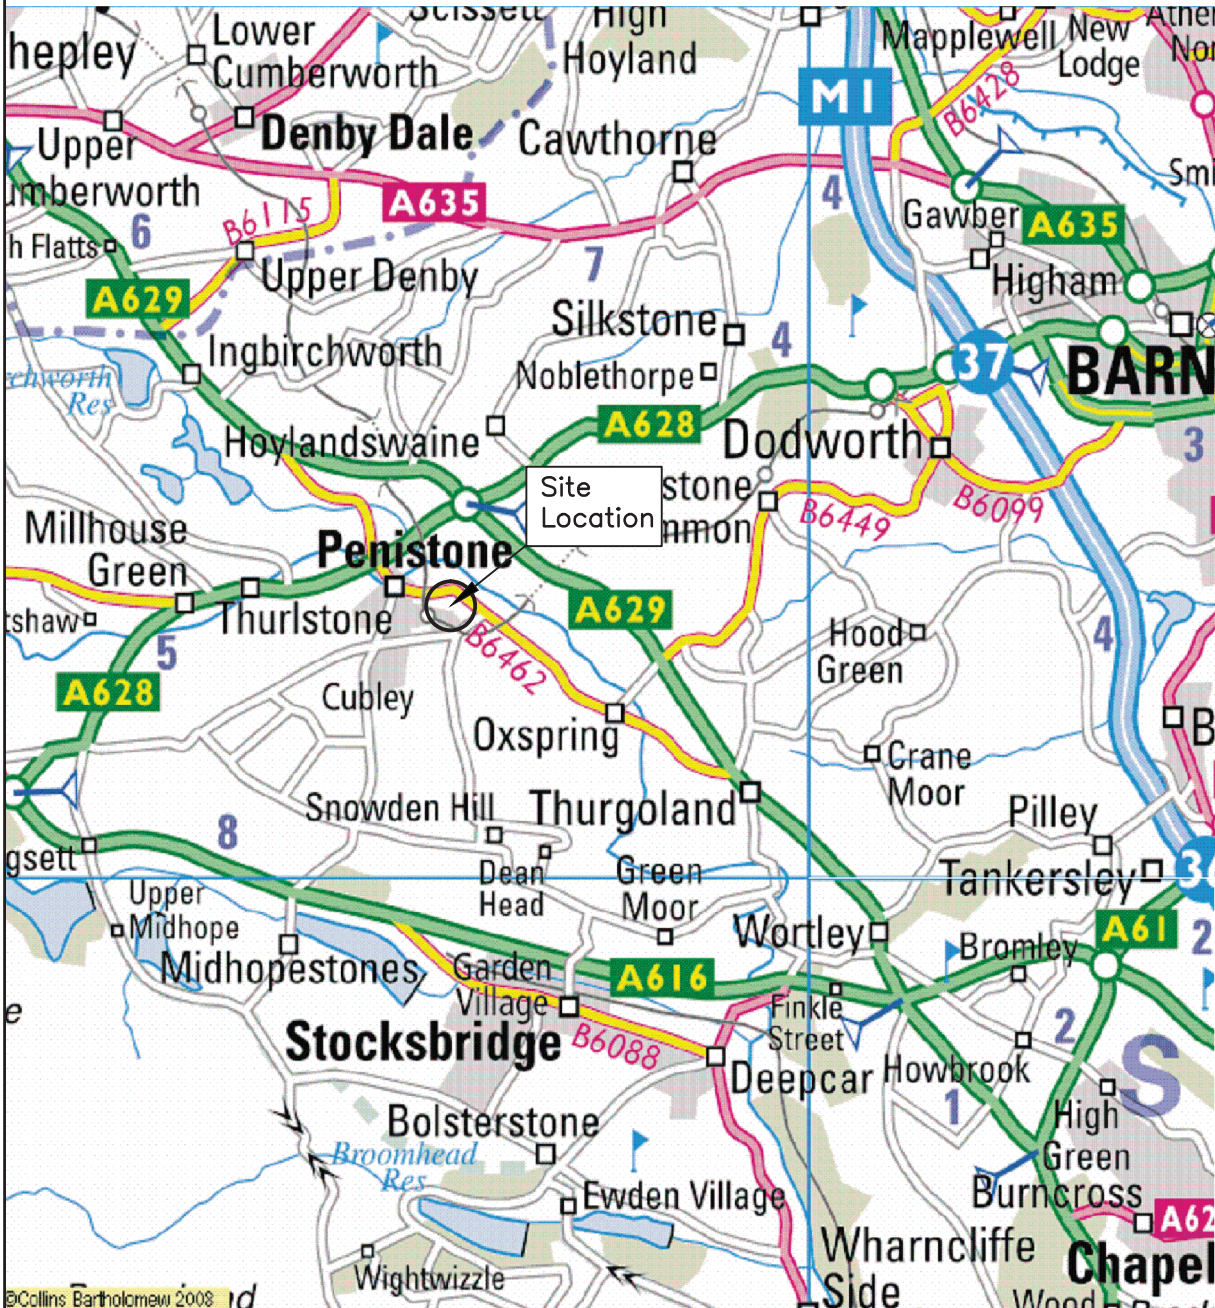

Reproduced from the current Ordnance survey Land Range map with the permission of the Controller of Her Majesty's Stationary Office, Crown copyright, Opus Joynes Pike Ltd, Vivian House, Vivian Avenue, Nottingham, NG5 1AF, Licence No AL100002529

	BY	CHECKED	DATE
DESIGN	RW		
DRAWN	AM		
APPROVED			

This drawing and its contents are the property of Opus International Consultants Limited. Any unauthorised employment or reproduction, in full or in part, is forbidden.



OPUS JOYNES PIKE

Stoke-on-Trent Office

1 Lyme Drive
Parklands
Stoke-on-Trent
ST4 6NW
Tel: 01782 667500
Fax: 01782 667501

TITLE Sheffield Road, Penistone			
Site Location Plan			
CLIENT The Co-operative Group			
STATUS Information		FILE J-S0099	
SCALE NTS	PLOT DATE Mar 2009	DRAWING NUMBER J-S0099/401	REVISION

NORTH

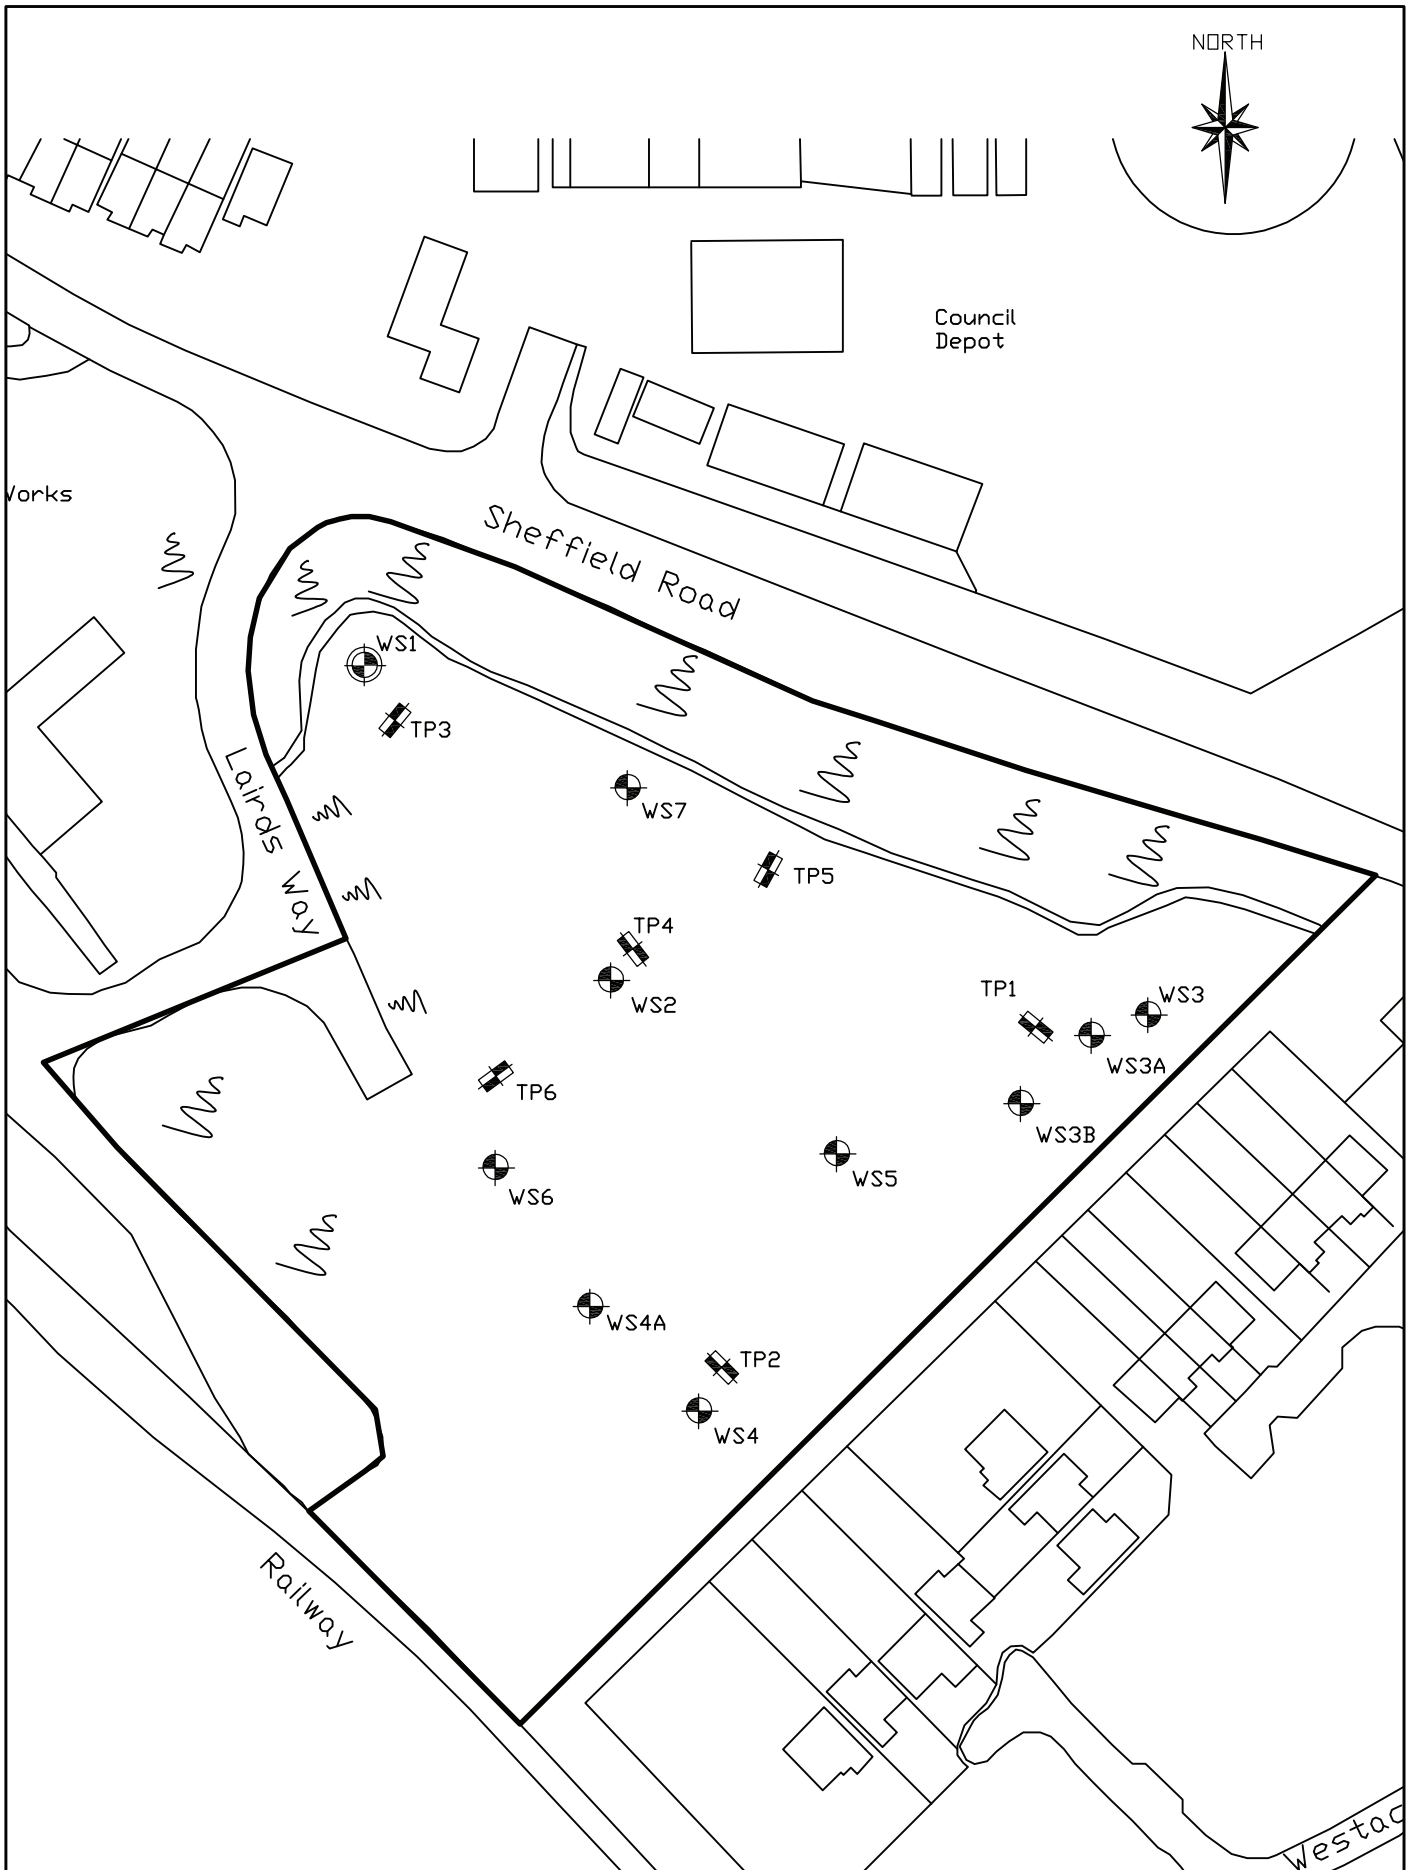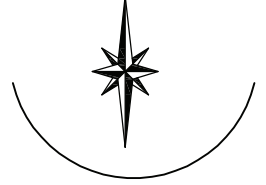

	BY	CHECKED	DATE
DESIGN	TPW	RW	03/09
DRAWN	TPW	RW	03/09
APPROVED	RW		03/09
<p><small>This drawing and its contents are the property of Opus International Consultants Limited. Any unauthorised employment or reproduction, in full or in part, is forbidden.</small></p>			

OPUS JOYNES PIKE

Stoke-on-Trent Office

1 Lyme Drive
Parklands
Stoke-on-Trent
ST4 6NW

Tel: 01782 667500
Fax: 01782 667501

TITLE Sheffield Road, Penistone. Exploratory Hole Location Plan			
CLIENT The Co-operative Group			
STATUS Information		FILE J-S0099	
SCALE NTS	PLOT DATE March 2009	DRAWING NUMBER J-S0099/403	REVISION