


Proposed Front Elevation- Plot 1-5 1:100


Proposed Side Elevation- Plot 1-5 1:100

Proposed Rear Elevation- Plot 1-5 1:100


Proposed Side Elevation- Plot 1-5 1:100

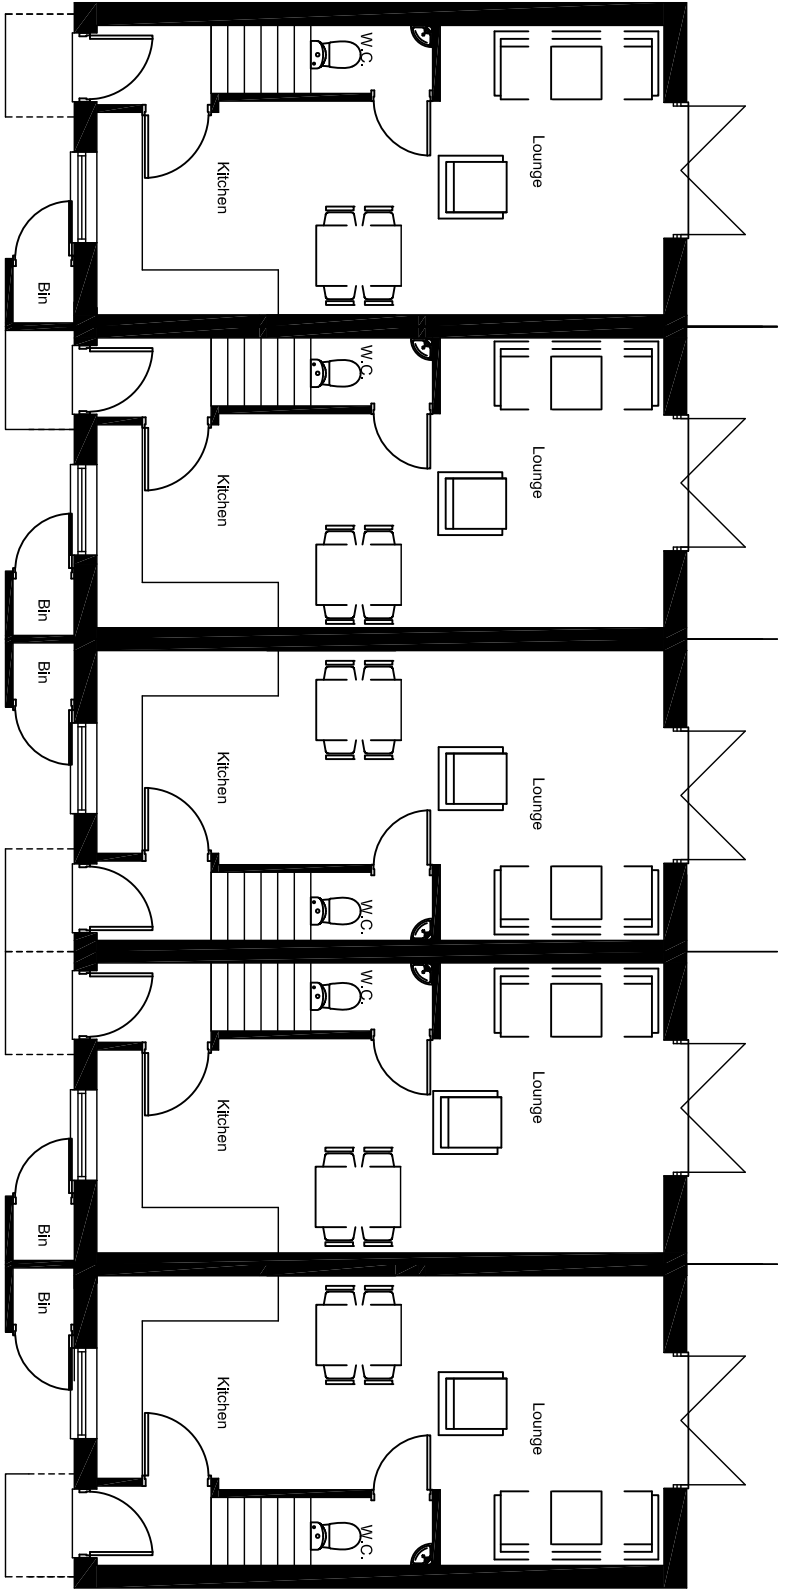

Proposed Ground Floor Plan- Plot 1-5 1:100

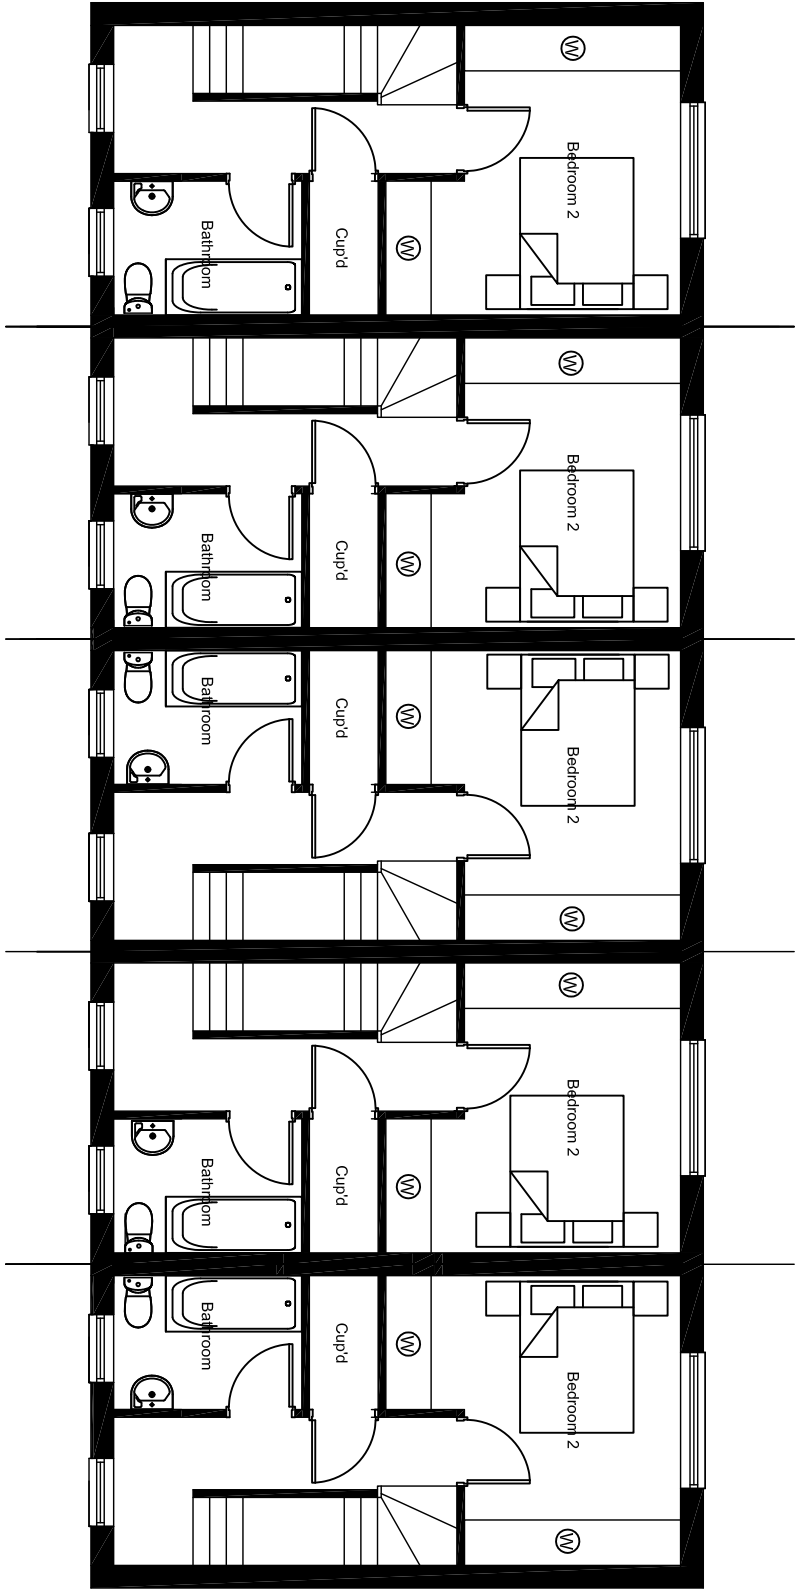

Proposed First Floor Plan- Plot 1-5 1:100

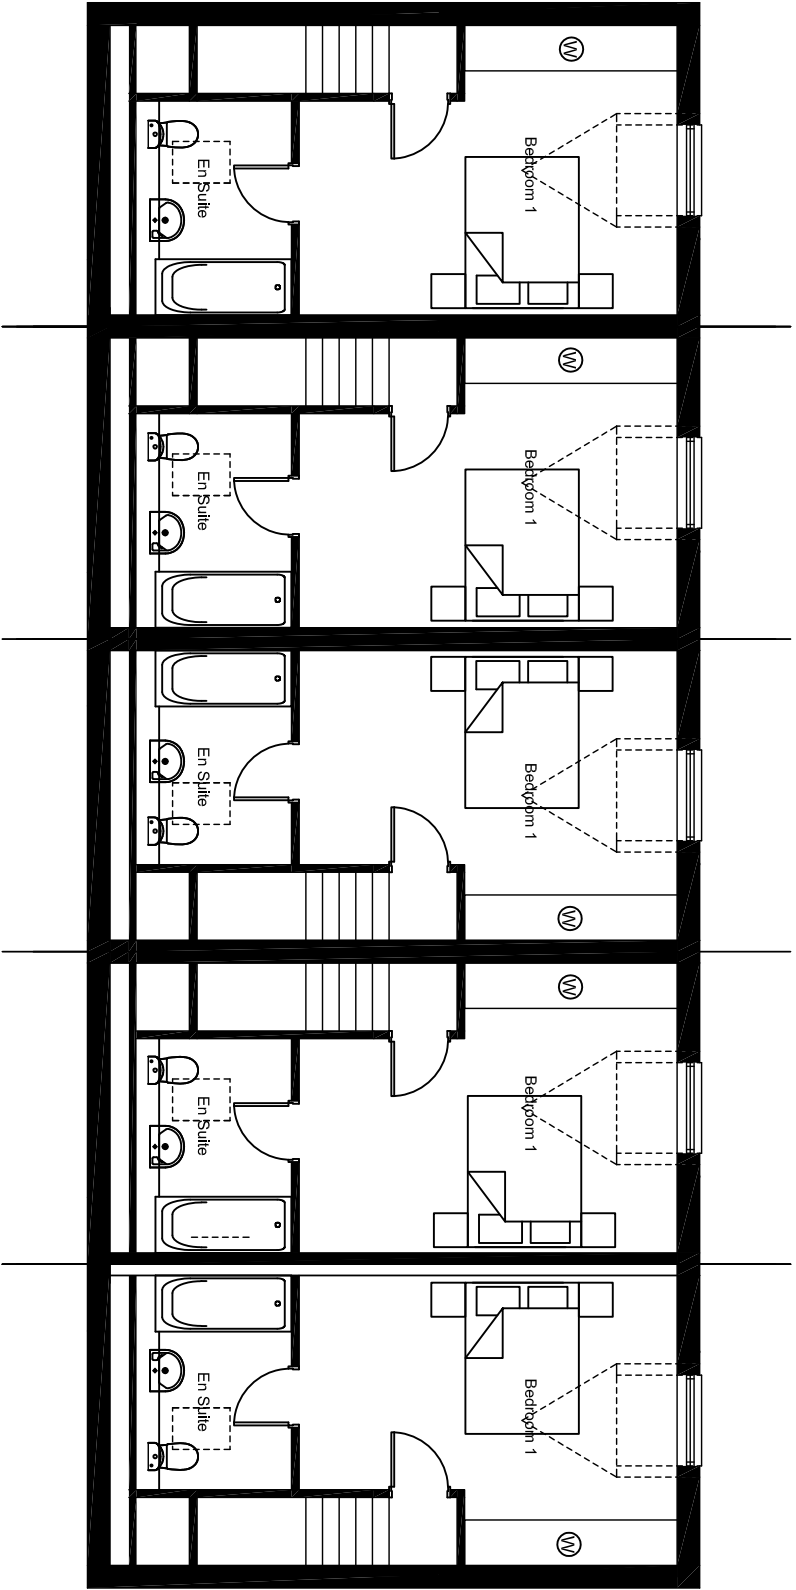

Proposed Second Floor Plan- Plot 1-5 1:100