
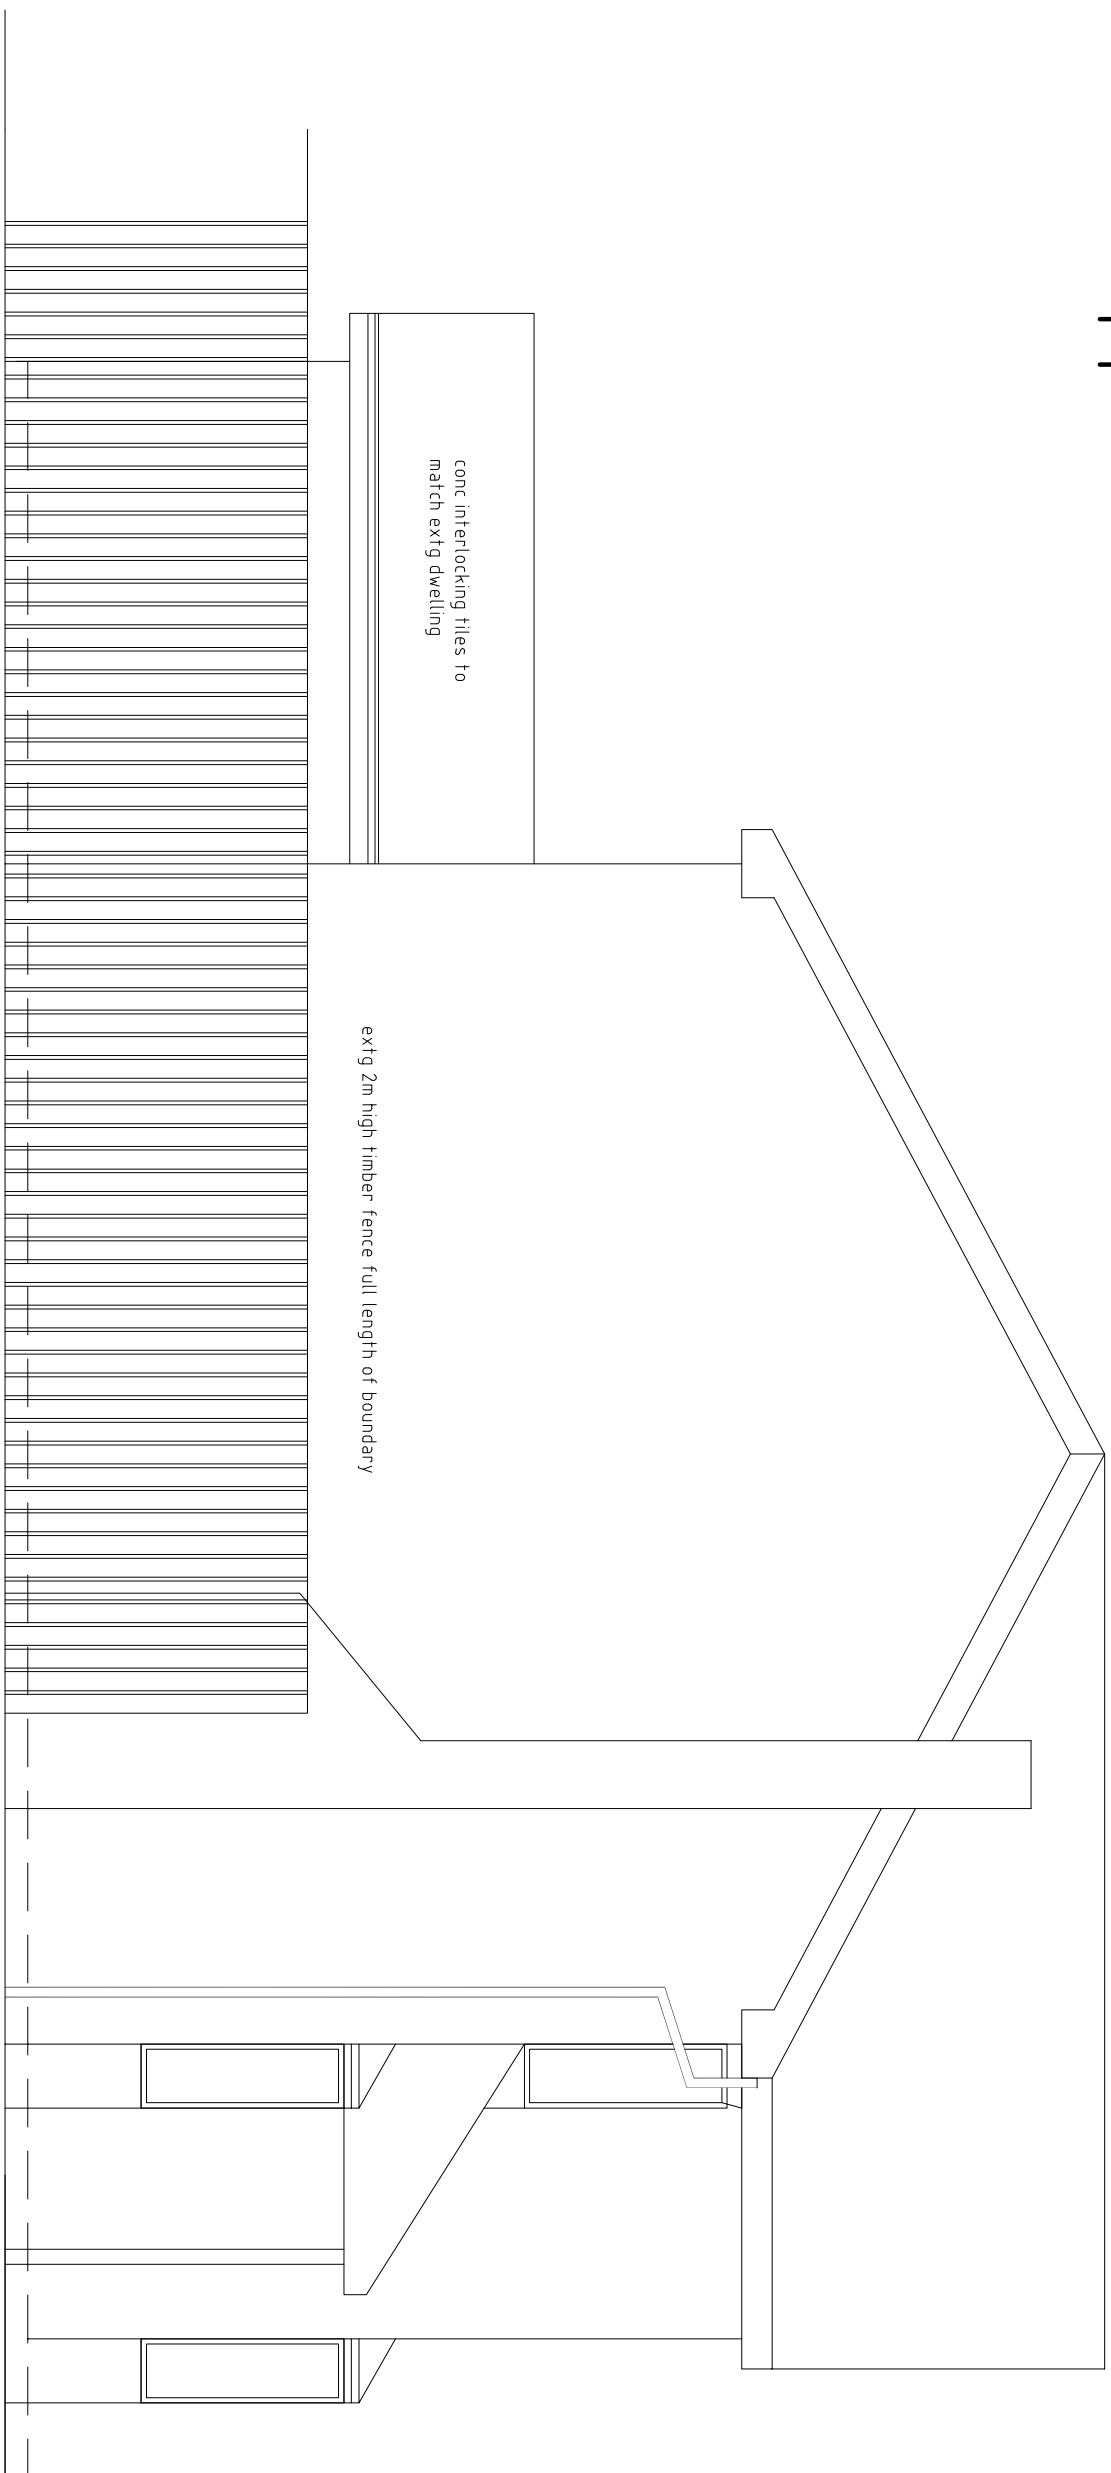
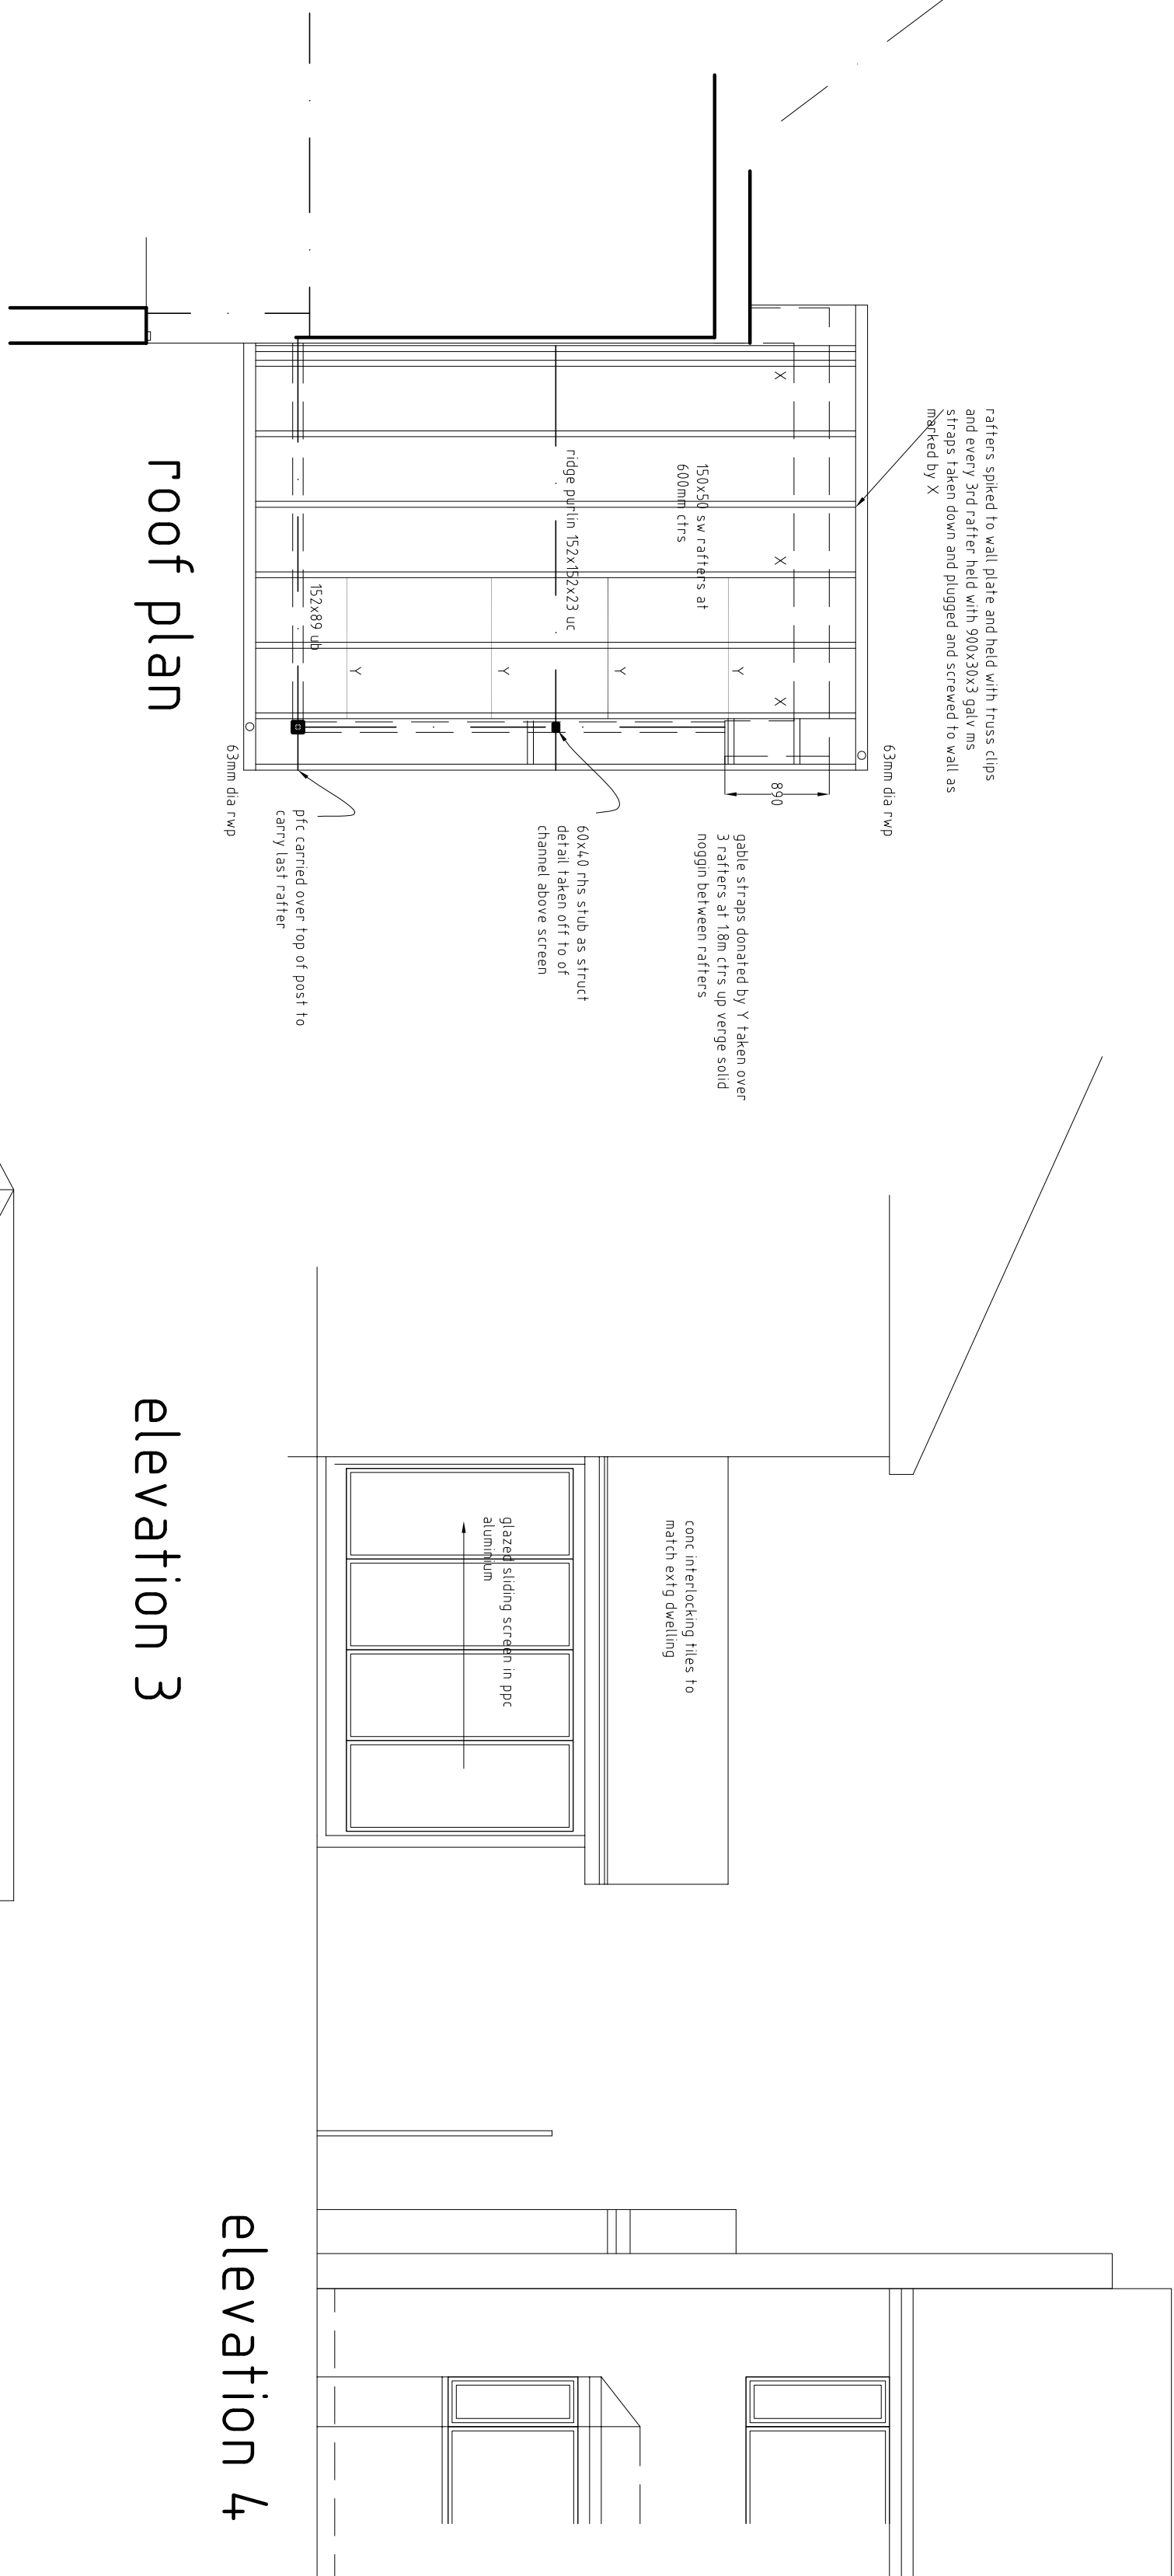
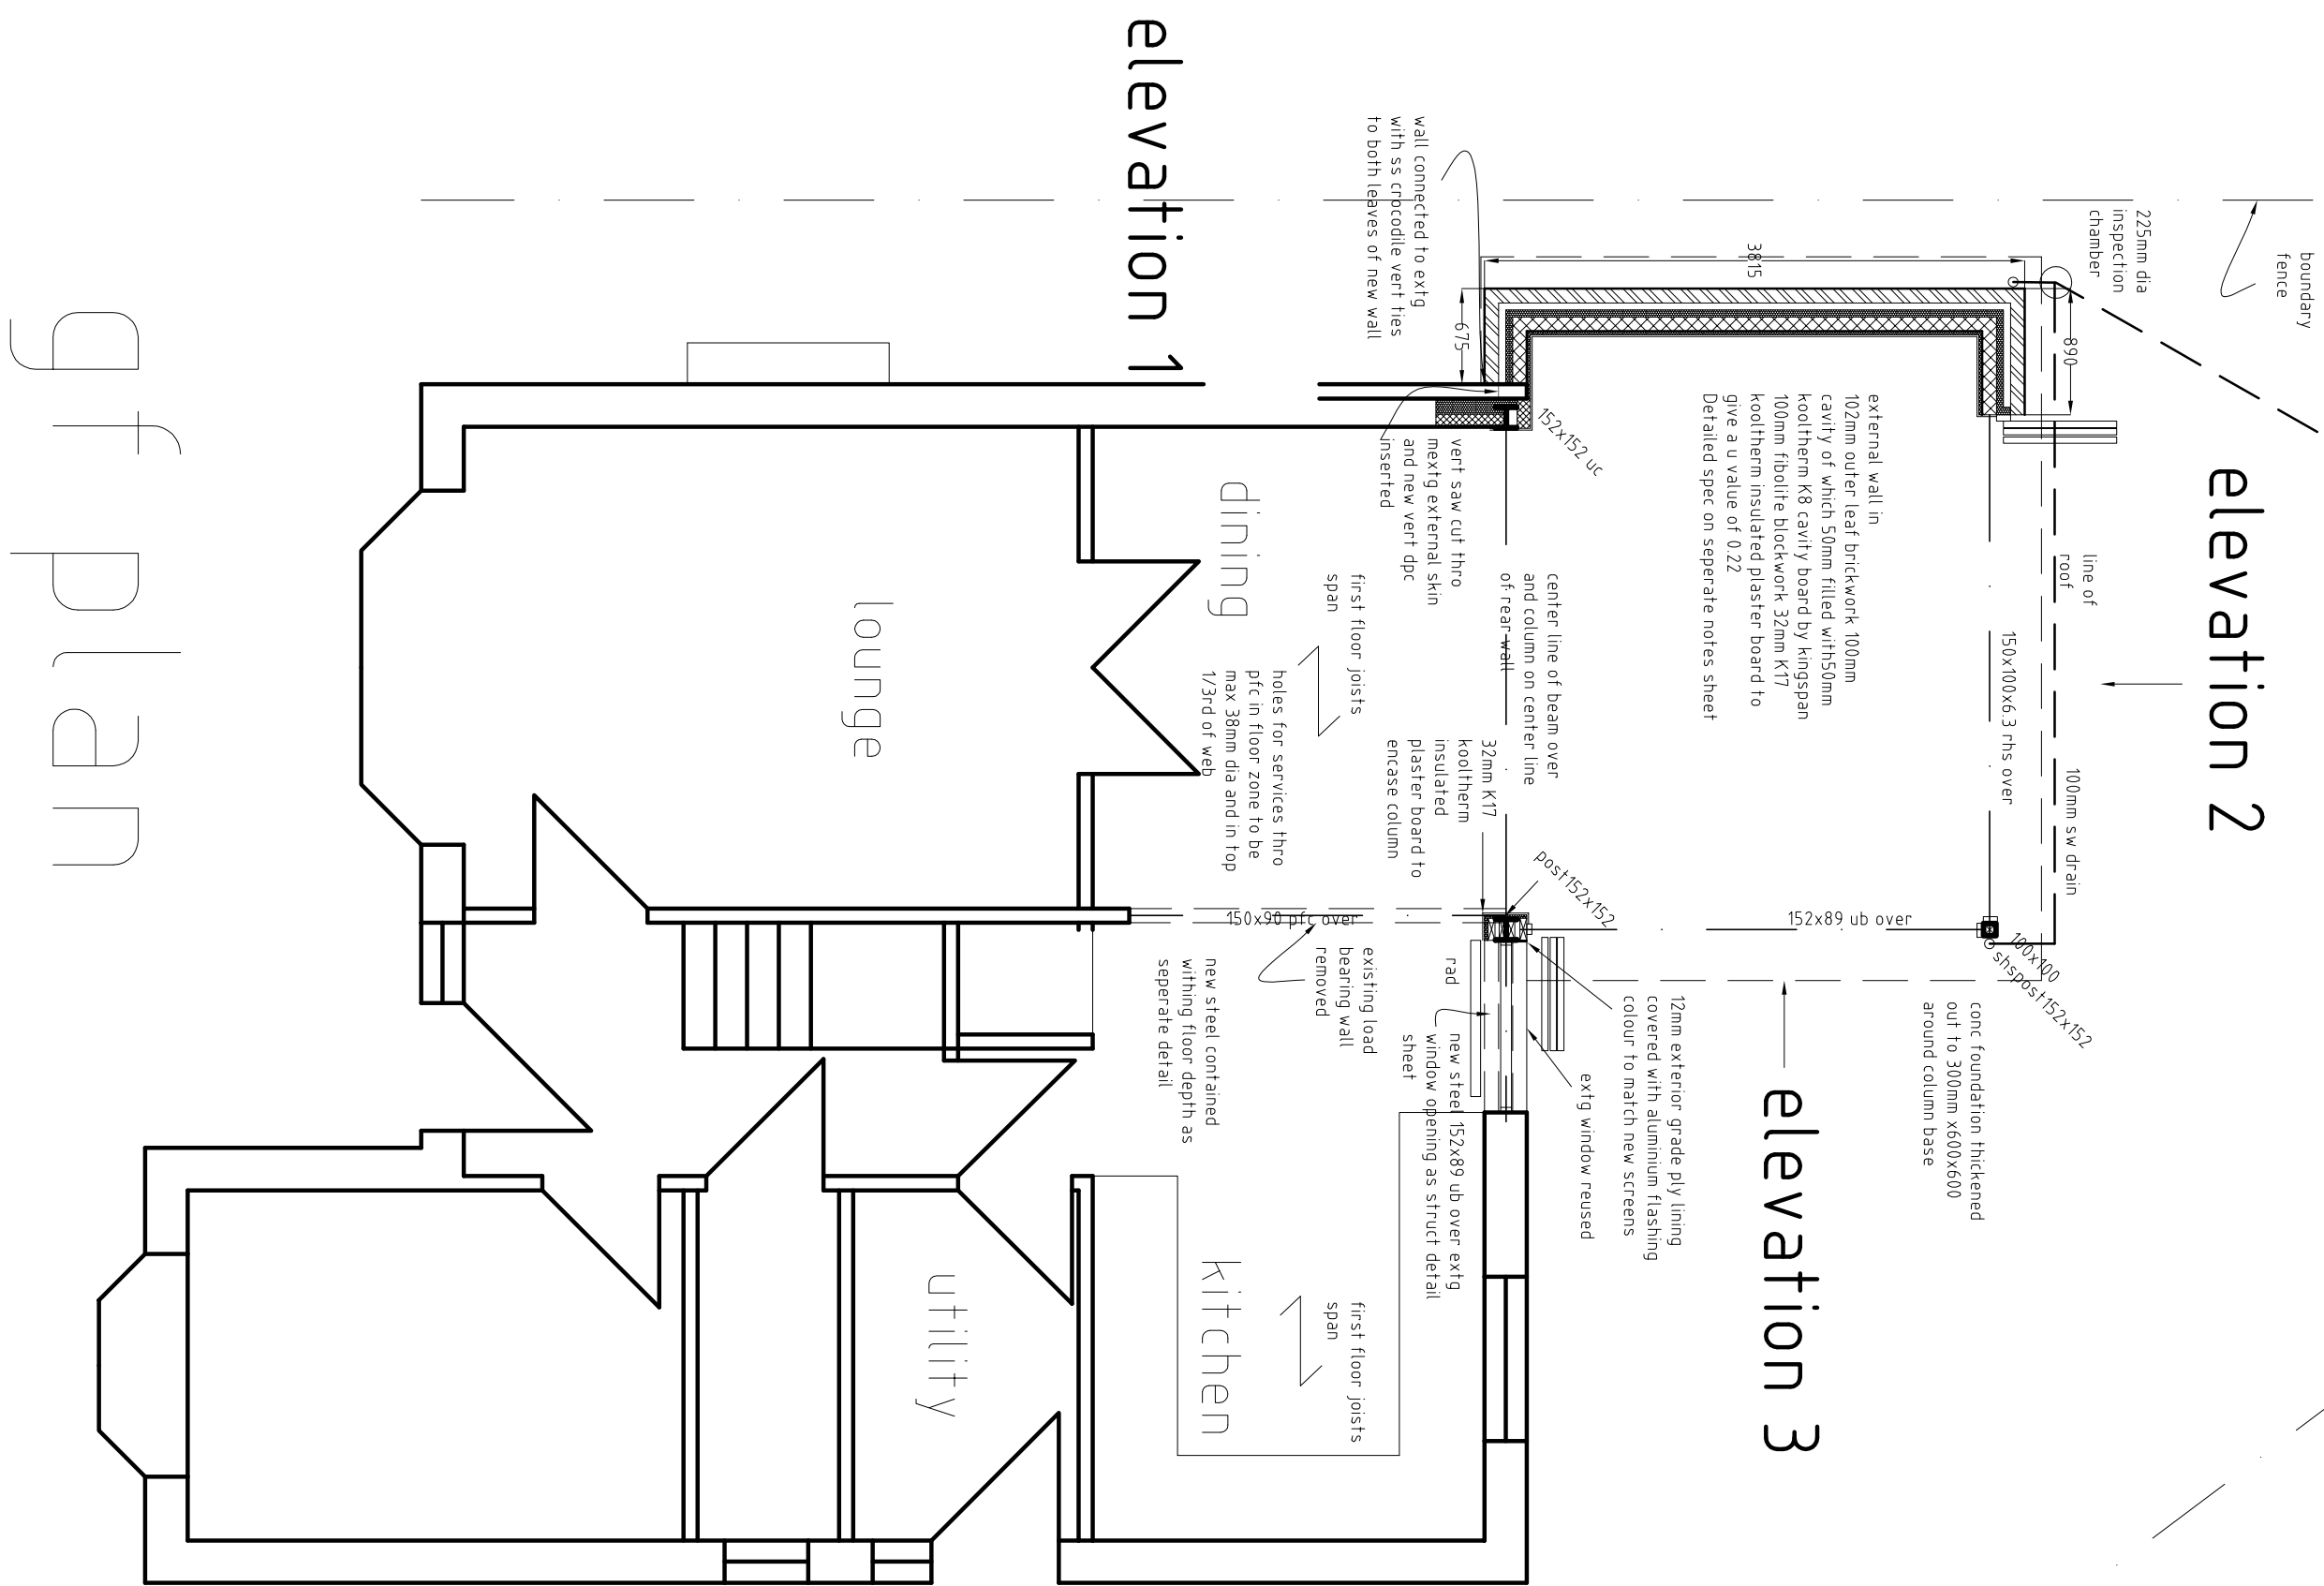


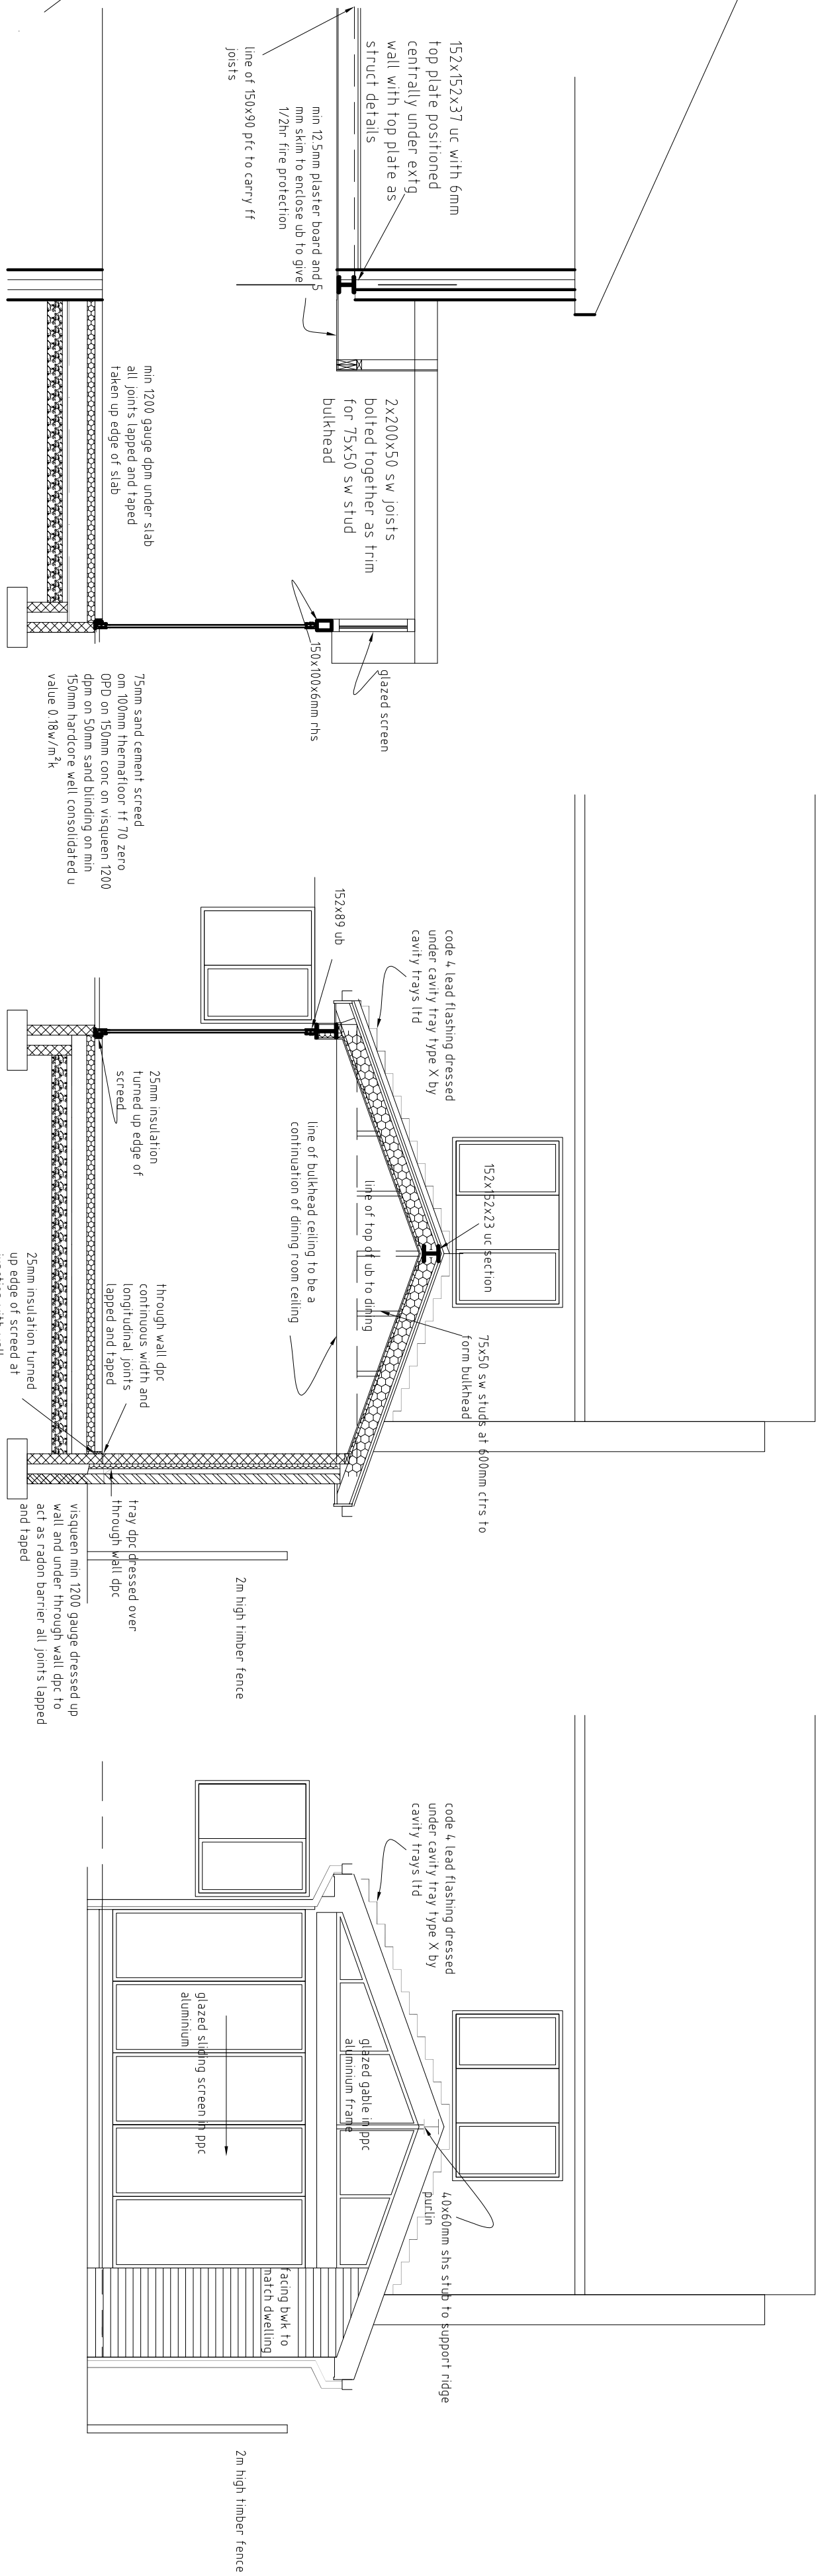

roy harrison architects 41A Staincross Common Staincross Barnsley S75 6JF E-Mail: rroyarch@gmail.com tel 07922896549			
Client Mr D Wogan			
Project 14 Ruscombe Place Carlton Barnsley S71 3FG			
Title plans sections			
Date	Drawing No.	Scale	
16/10/12	rH/GW/1	1:50	
Sheet 1 of 1	Revision	Drawn	