


A-A Section A-A (Existing)
1 : 250

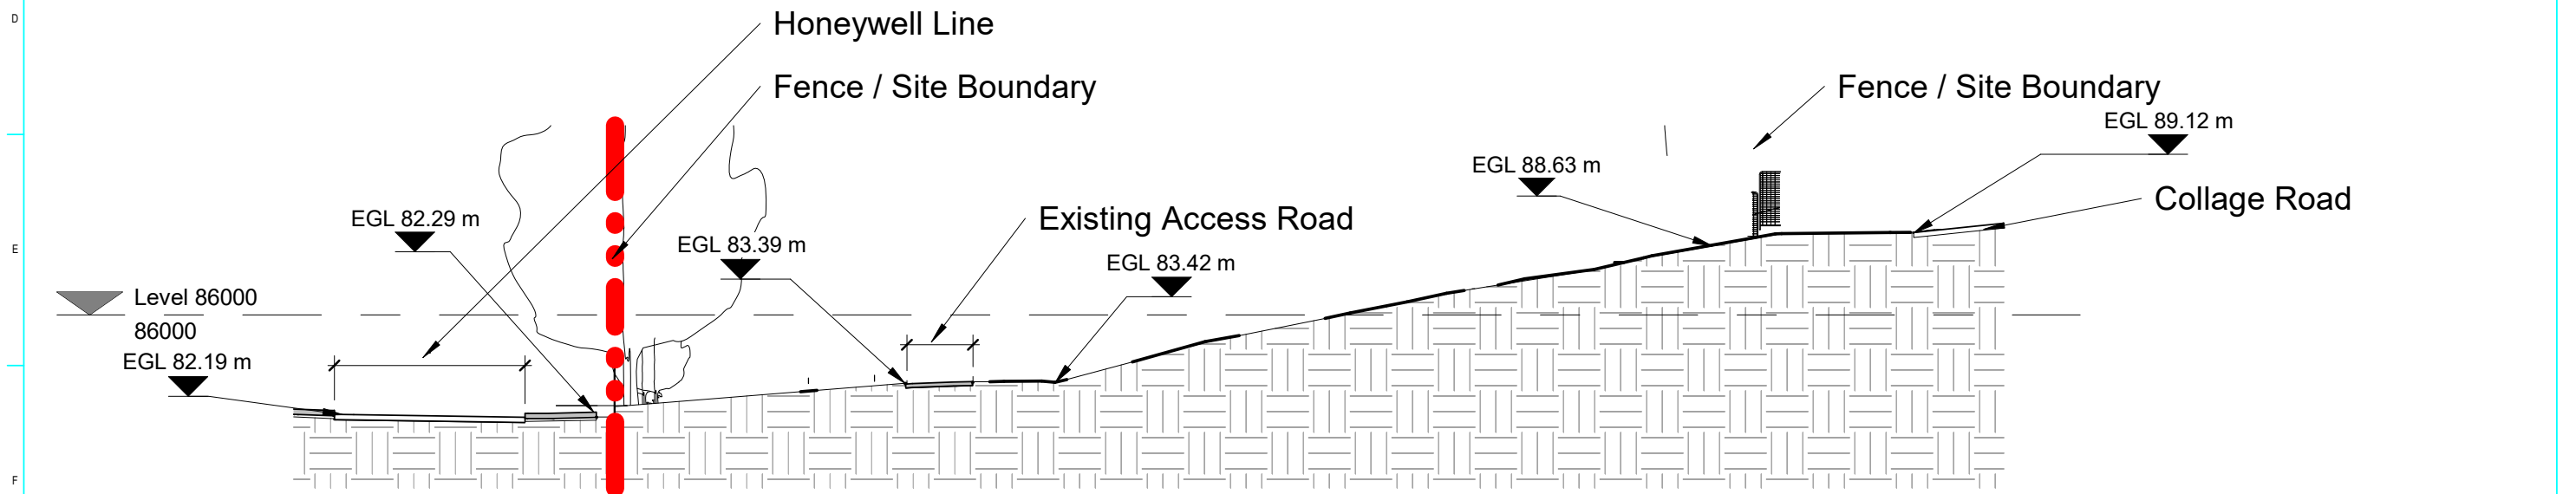

B-B Section B-B (Existing)
1 : 250

NOTES:
1. THIS DRAWING IS TO BE READ IN CONJUNCTION WITH ALL OTHER RELEVANT DRAWINGS.
2. ALL DIMENSIONS TO BE CHECKED BEFORE COMMENCEMENT OF WORK ON SITE.

Rev	Comments	Drw/Chk/Auth	Date
P01	Issued for Planning Permission Review and Comment	TT	11/10/2023

This Drawing Is Based On The Following Information:
(Changes For Subsequent Revisions Noted in Revision Column Above).

LEGEND
 TOC Top of Concrete
 EGL Existing Ground Level
 1.3% → Fall Direction and Percentage



Project
Bransley Collage Construction Training Area

Drawing
For Planning Permission Section A-A and B-B (Existing) Sheet 1 of 2

Purpose of Issue <i>For Planning Permission</i>	Status
Client Project Number <i>Project Number</i>	Scale <i>As indicated</i>
Drawing Sheet Size <i>A3</i>	Sheet Number <i>1 of 2</i>
UNDER NO CIRCUMSTANCES SHOULD DIMENSIONS BE SCALED FROM THIS DRAWING "IF IN DOUBT ASK".	
Drawing Number BC-EX-SC-1003	Rev. P01

