


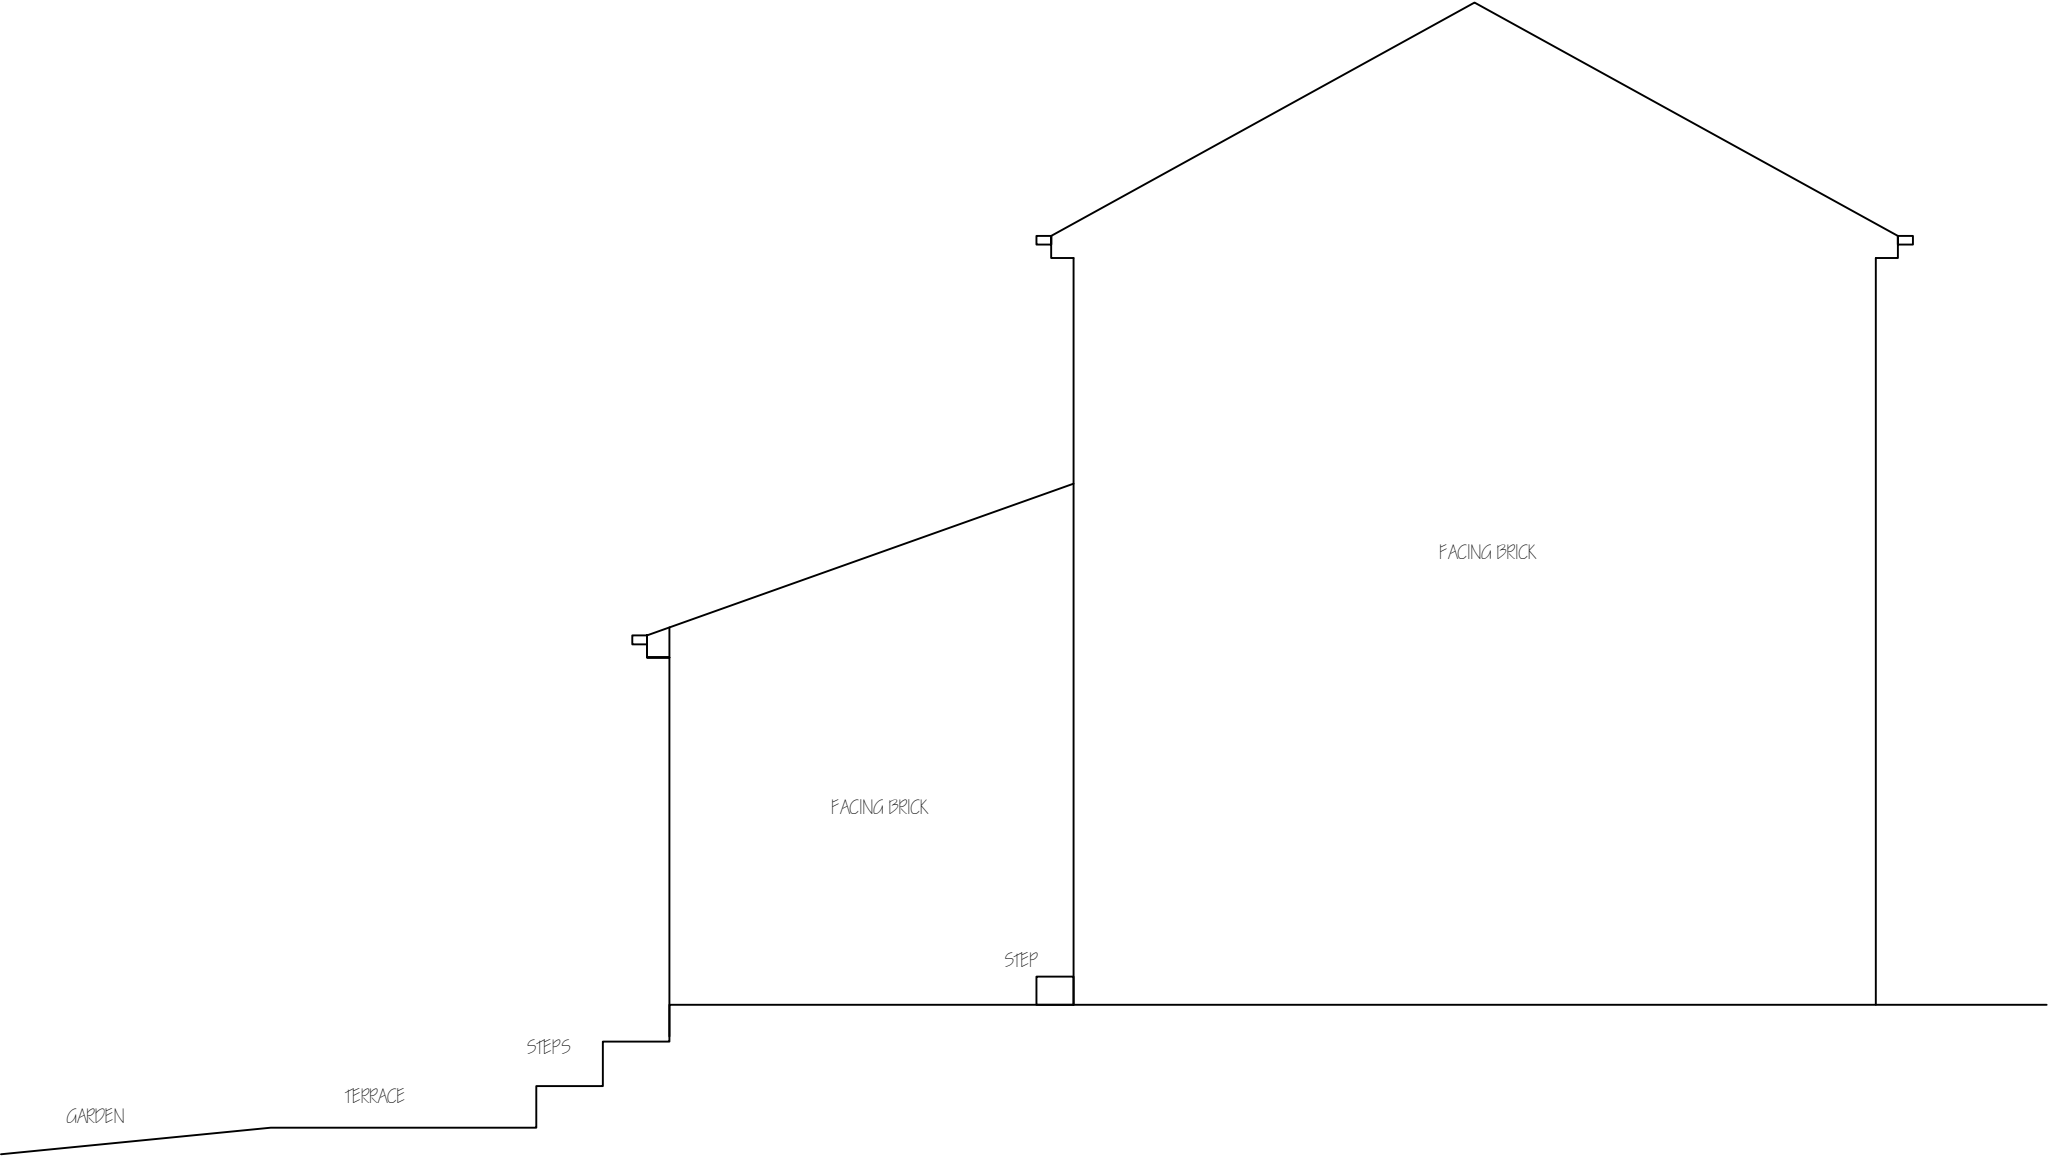

EXISTING SIDE
ELEVATION 1:50

Revisions	A. A-----	00-00-00
This drawing is for planning permission only and is not a construction drawing.		
Drawing Title	EXISTING-SIDE-ELEVATION	
Job No. - Dwg No.	LMcB/2016/5	-
Client:	Linda McBride 25 Worrall Close Worsbrough BARNESLEY S70 6TL	
Scale.	1:50	