



PLOT 9

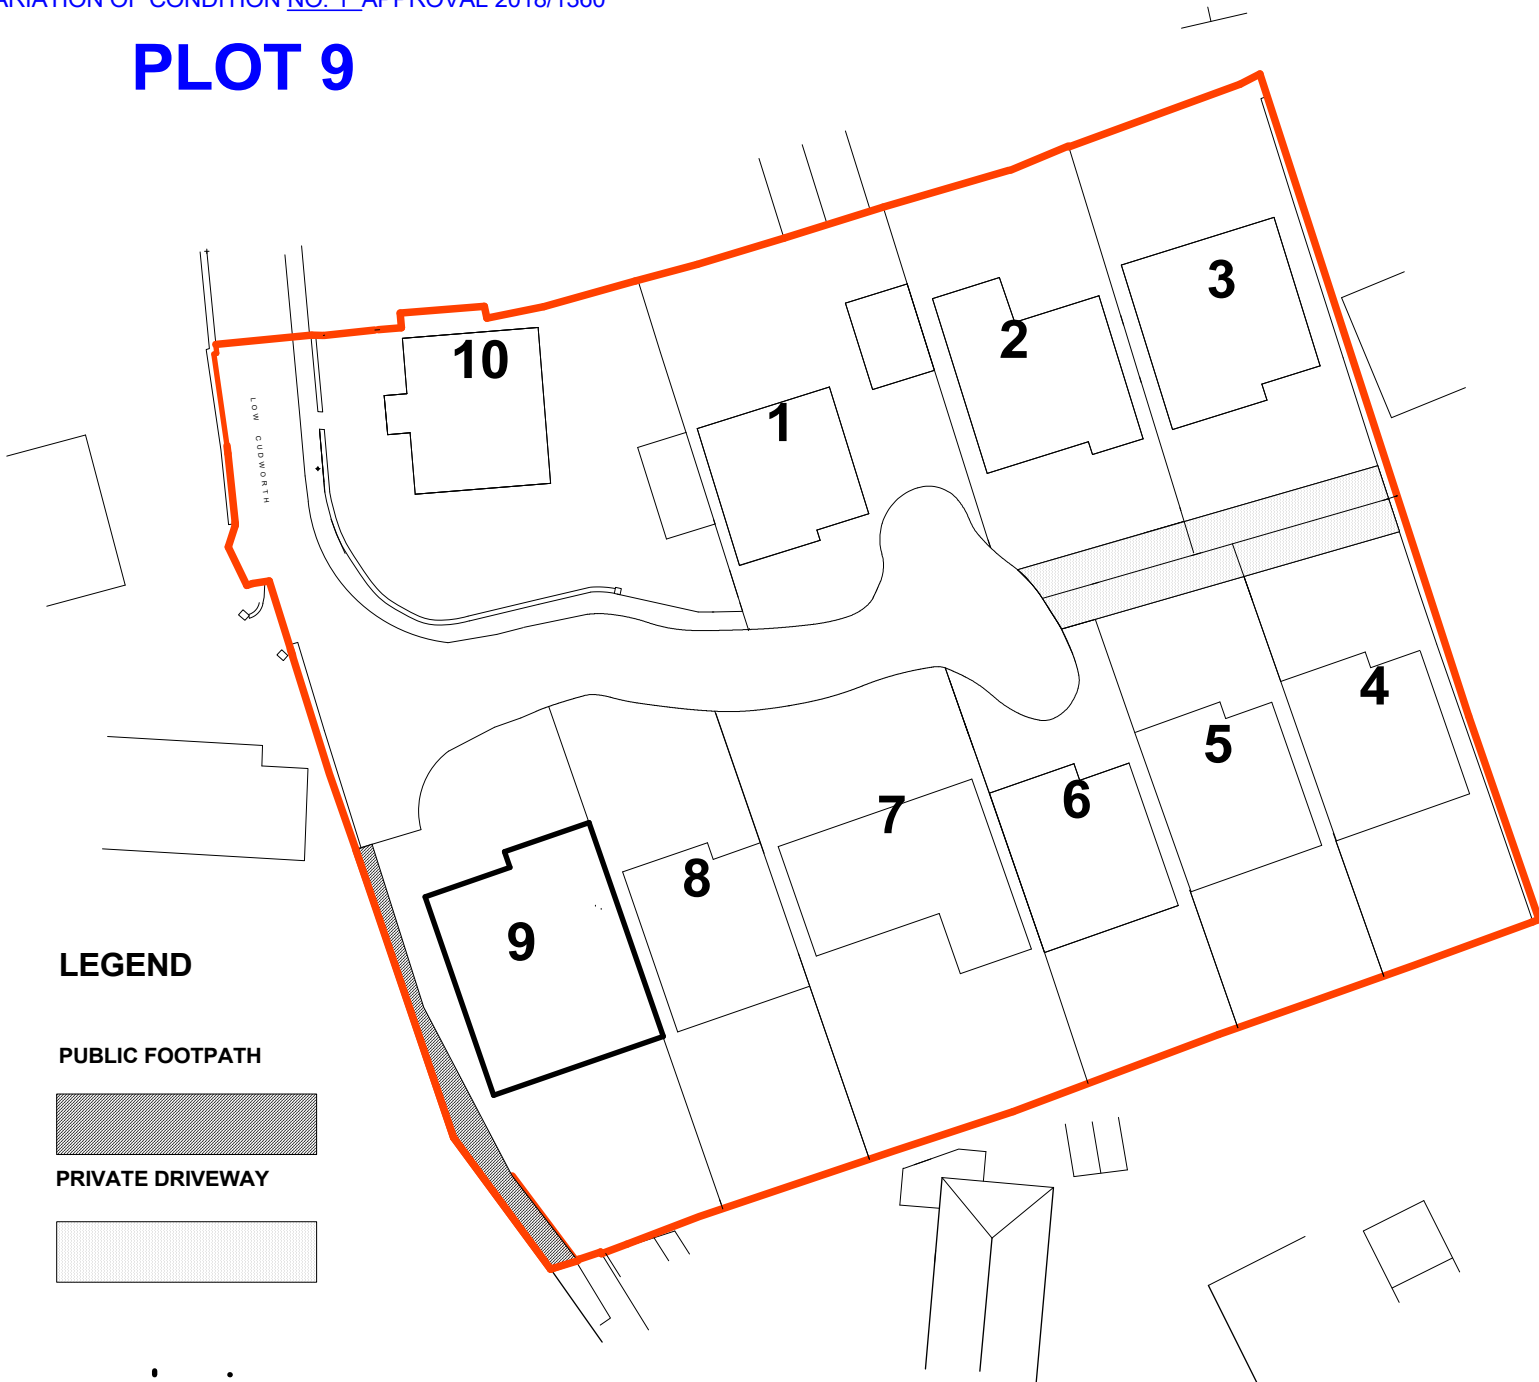


LEGEND

PUBLIC FOOTPATH

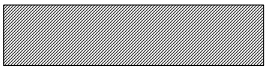

PRIVATE DRIVEWAY

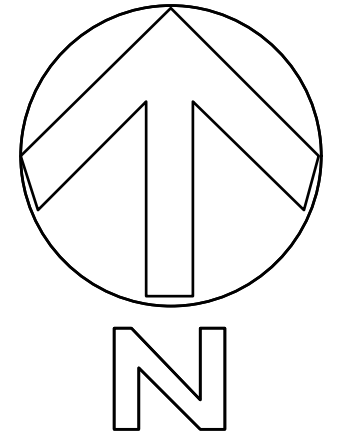

SITE PLAN

0

25M



SCALE - 1/500