
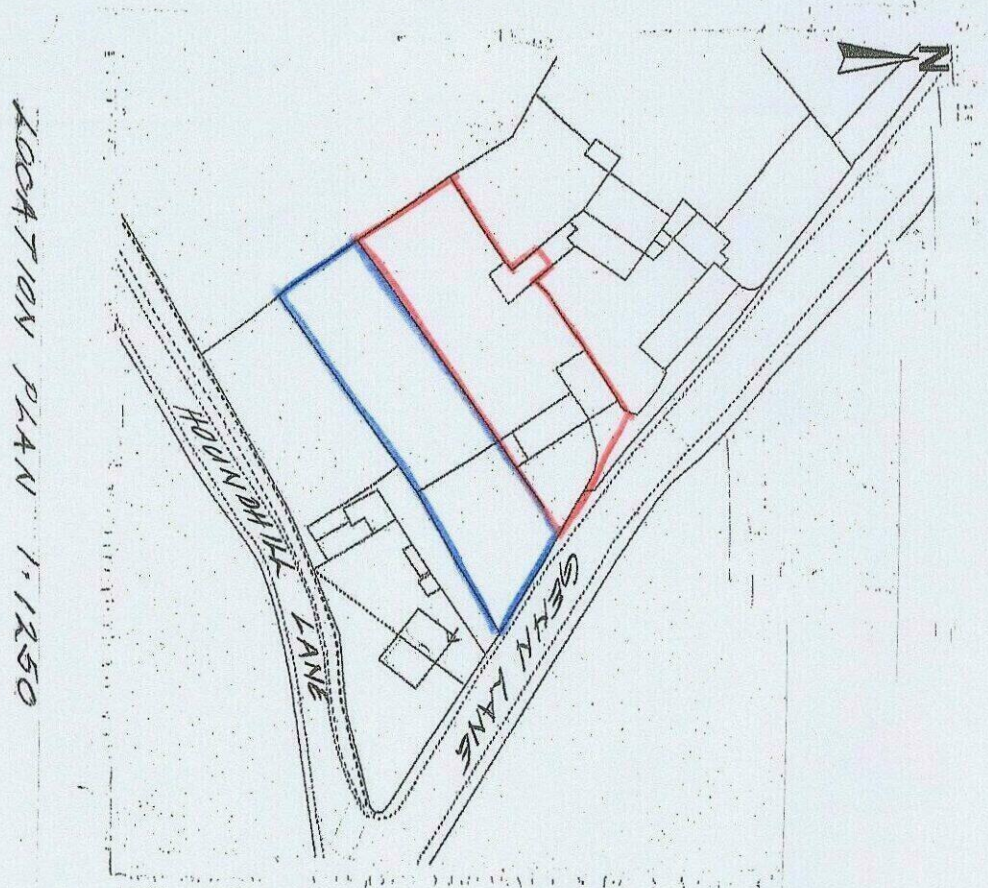
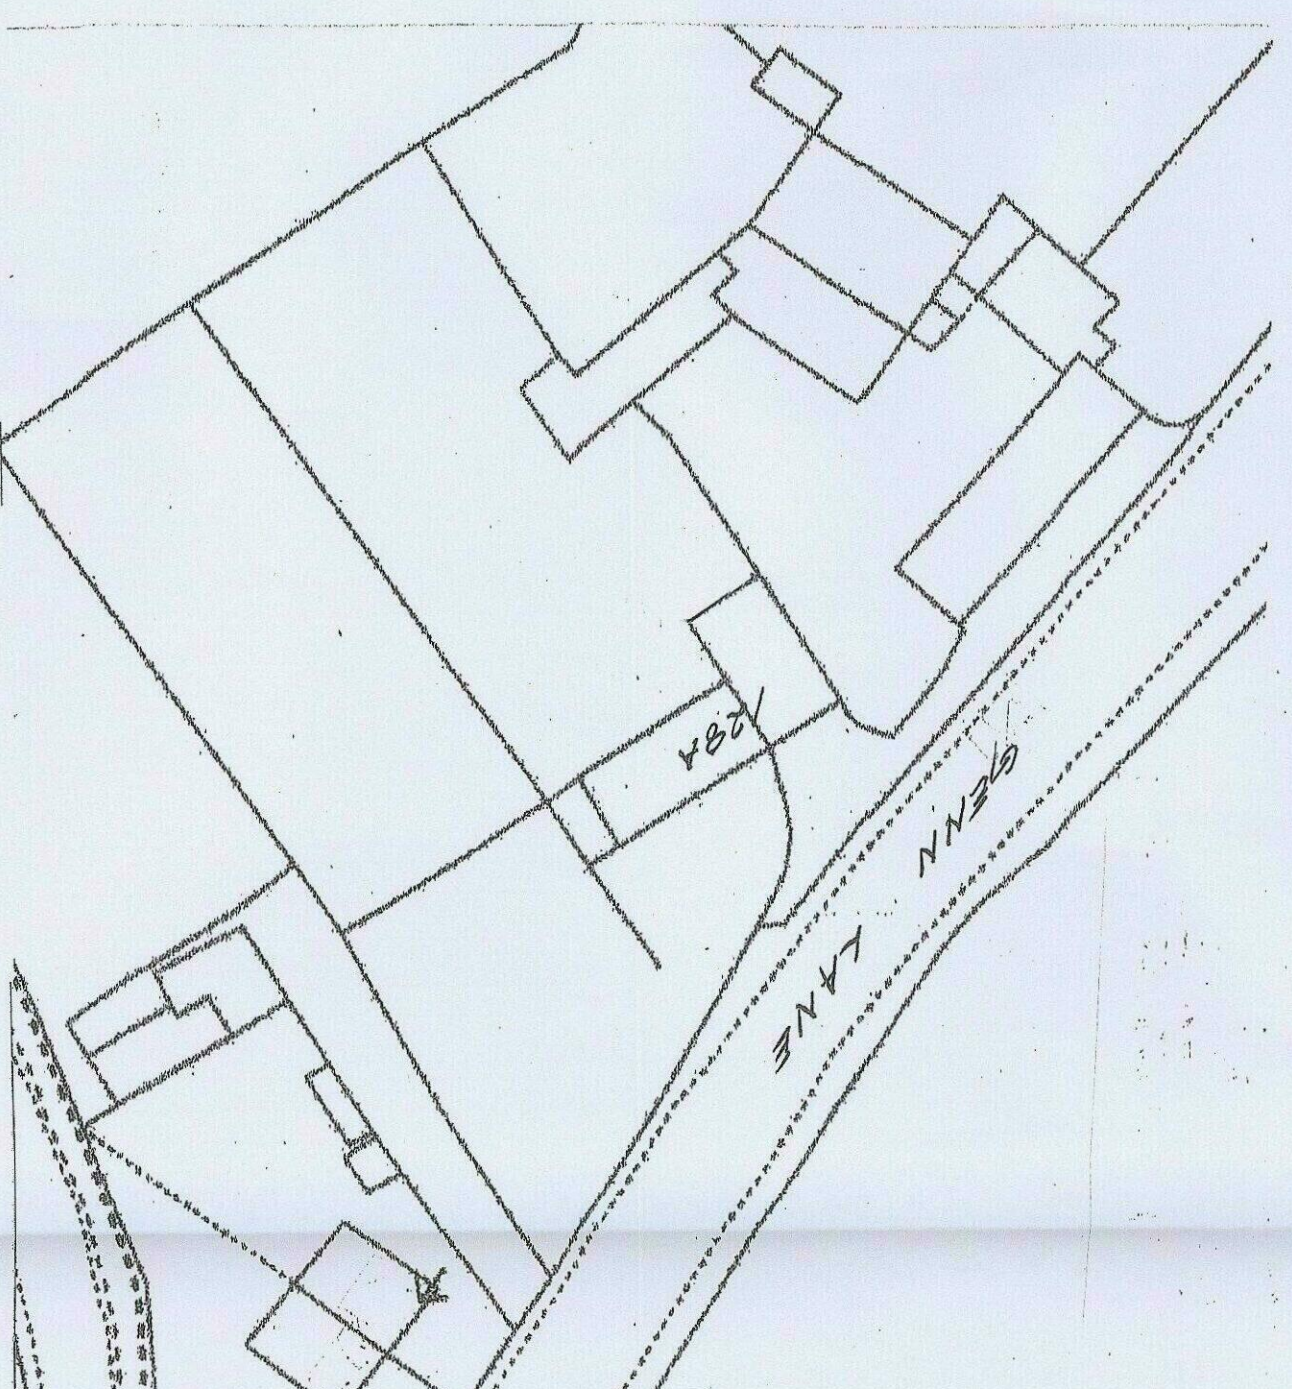
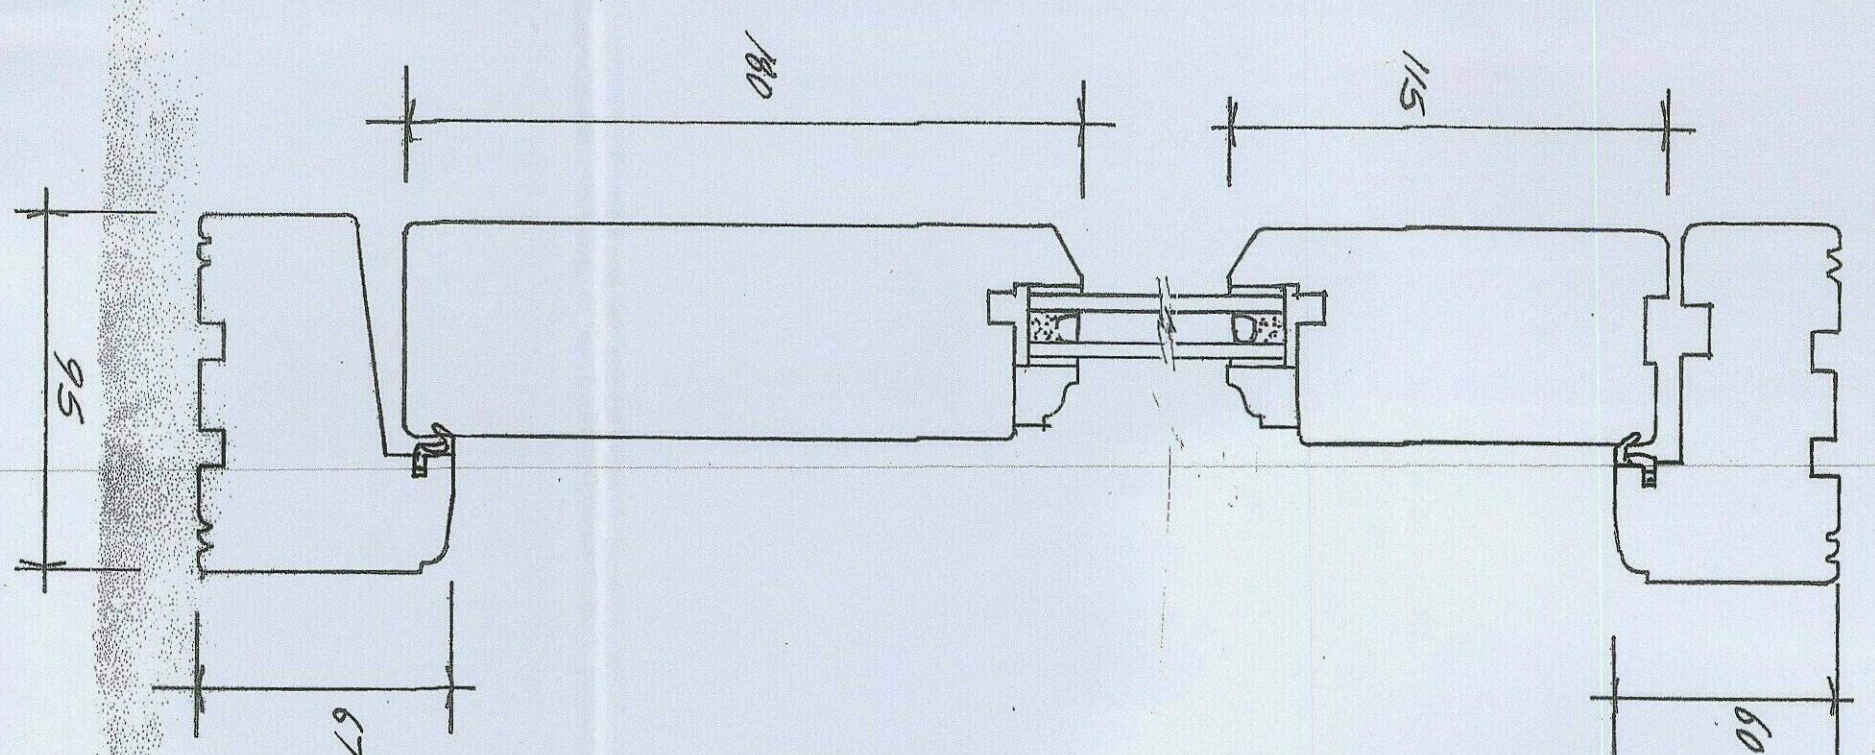
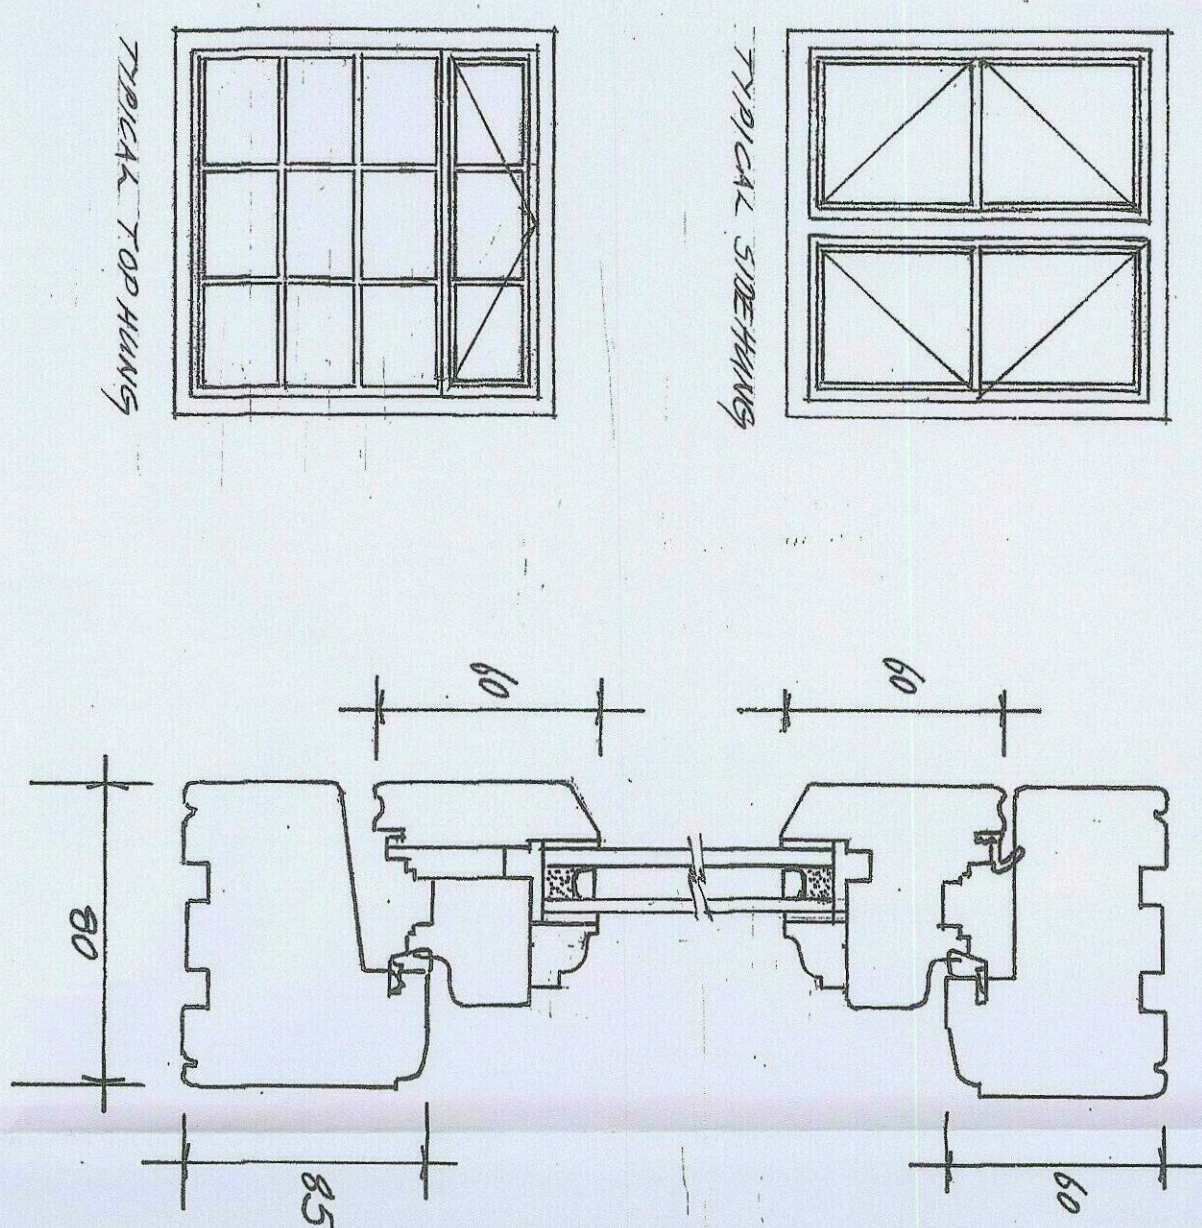
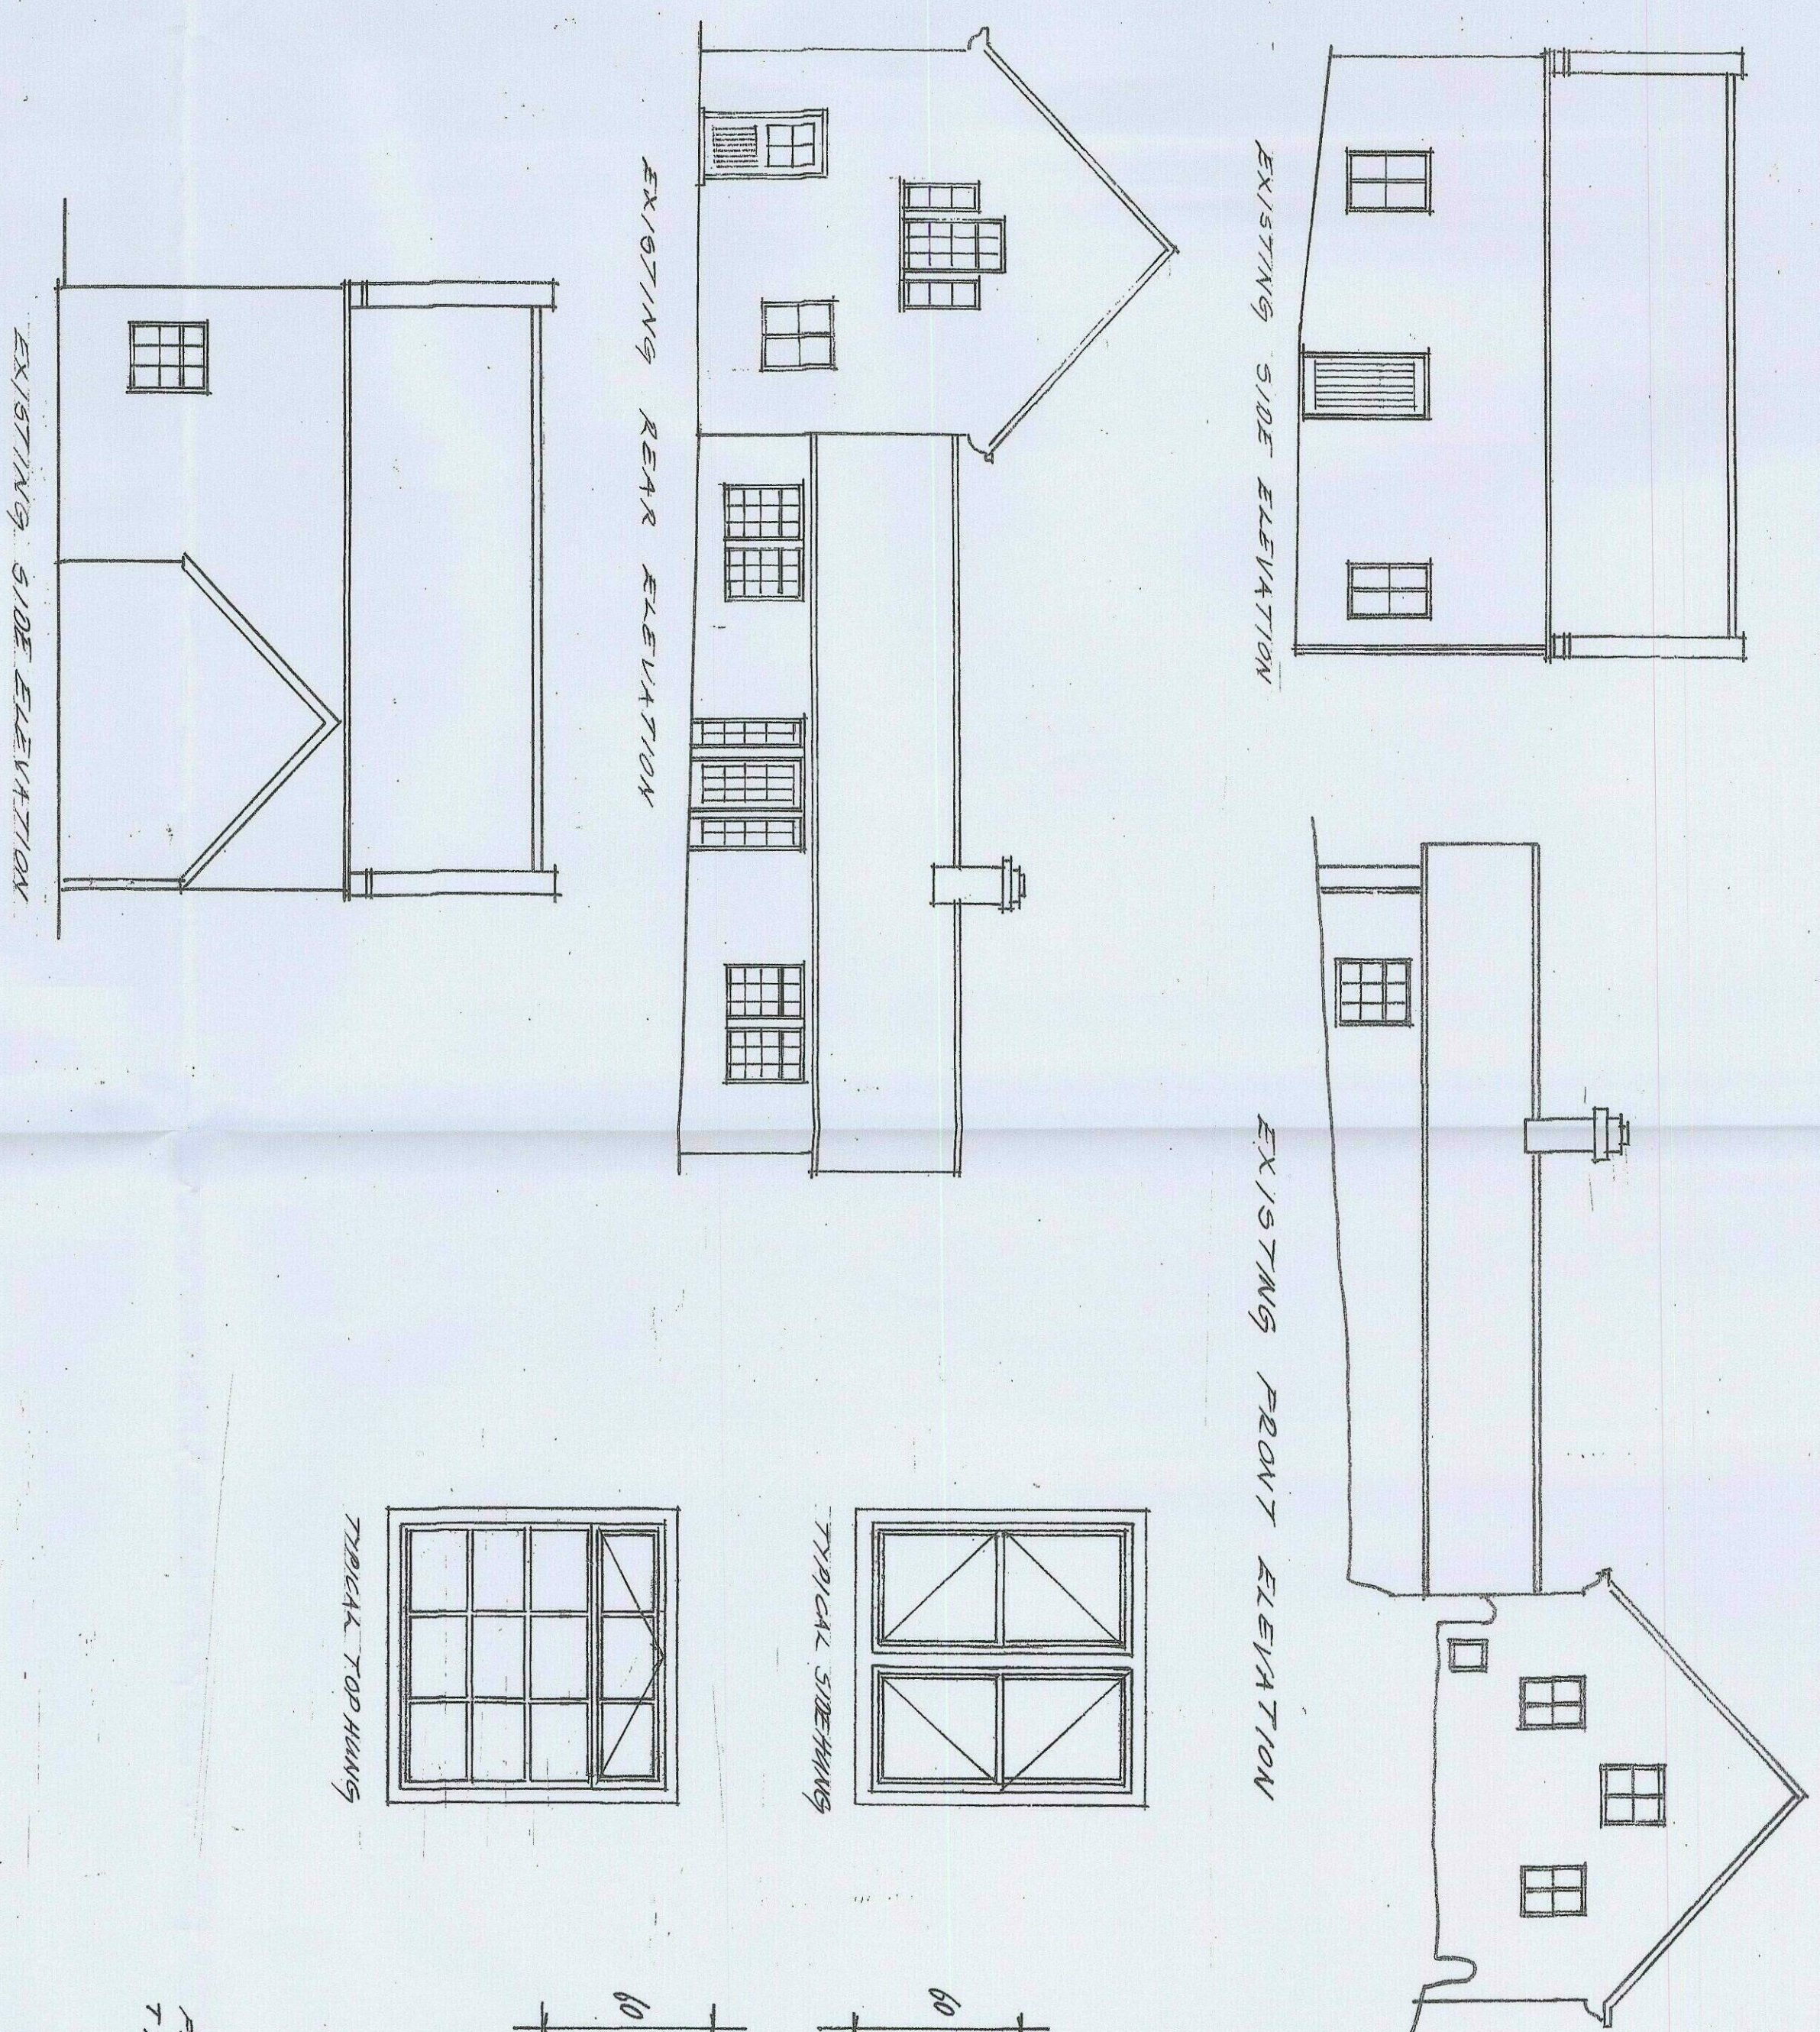


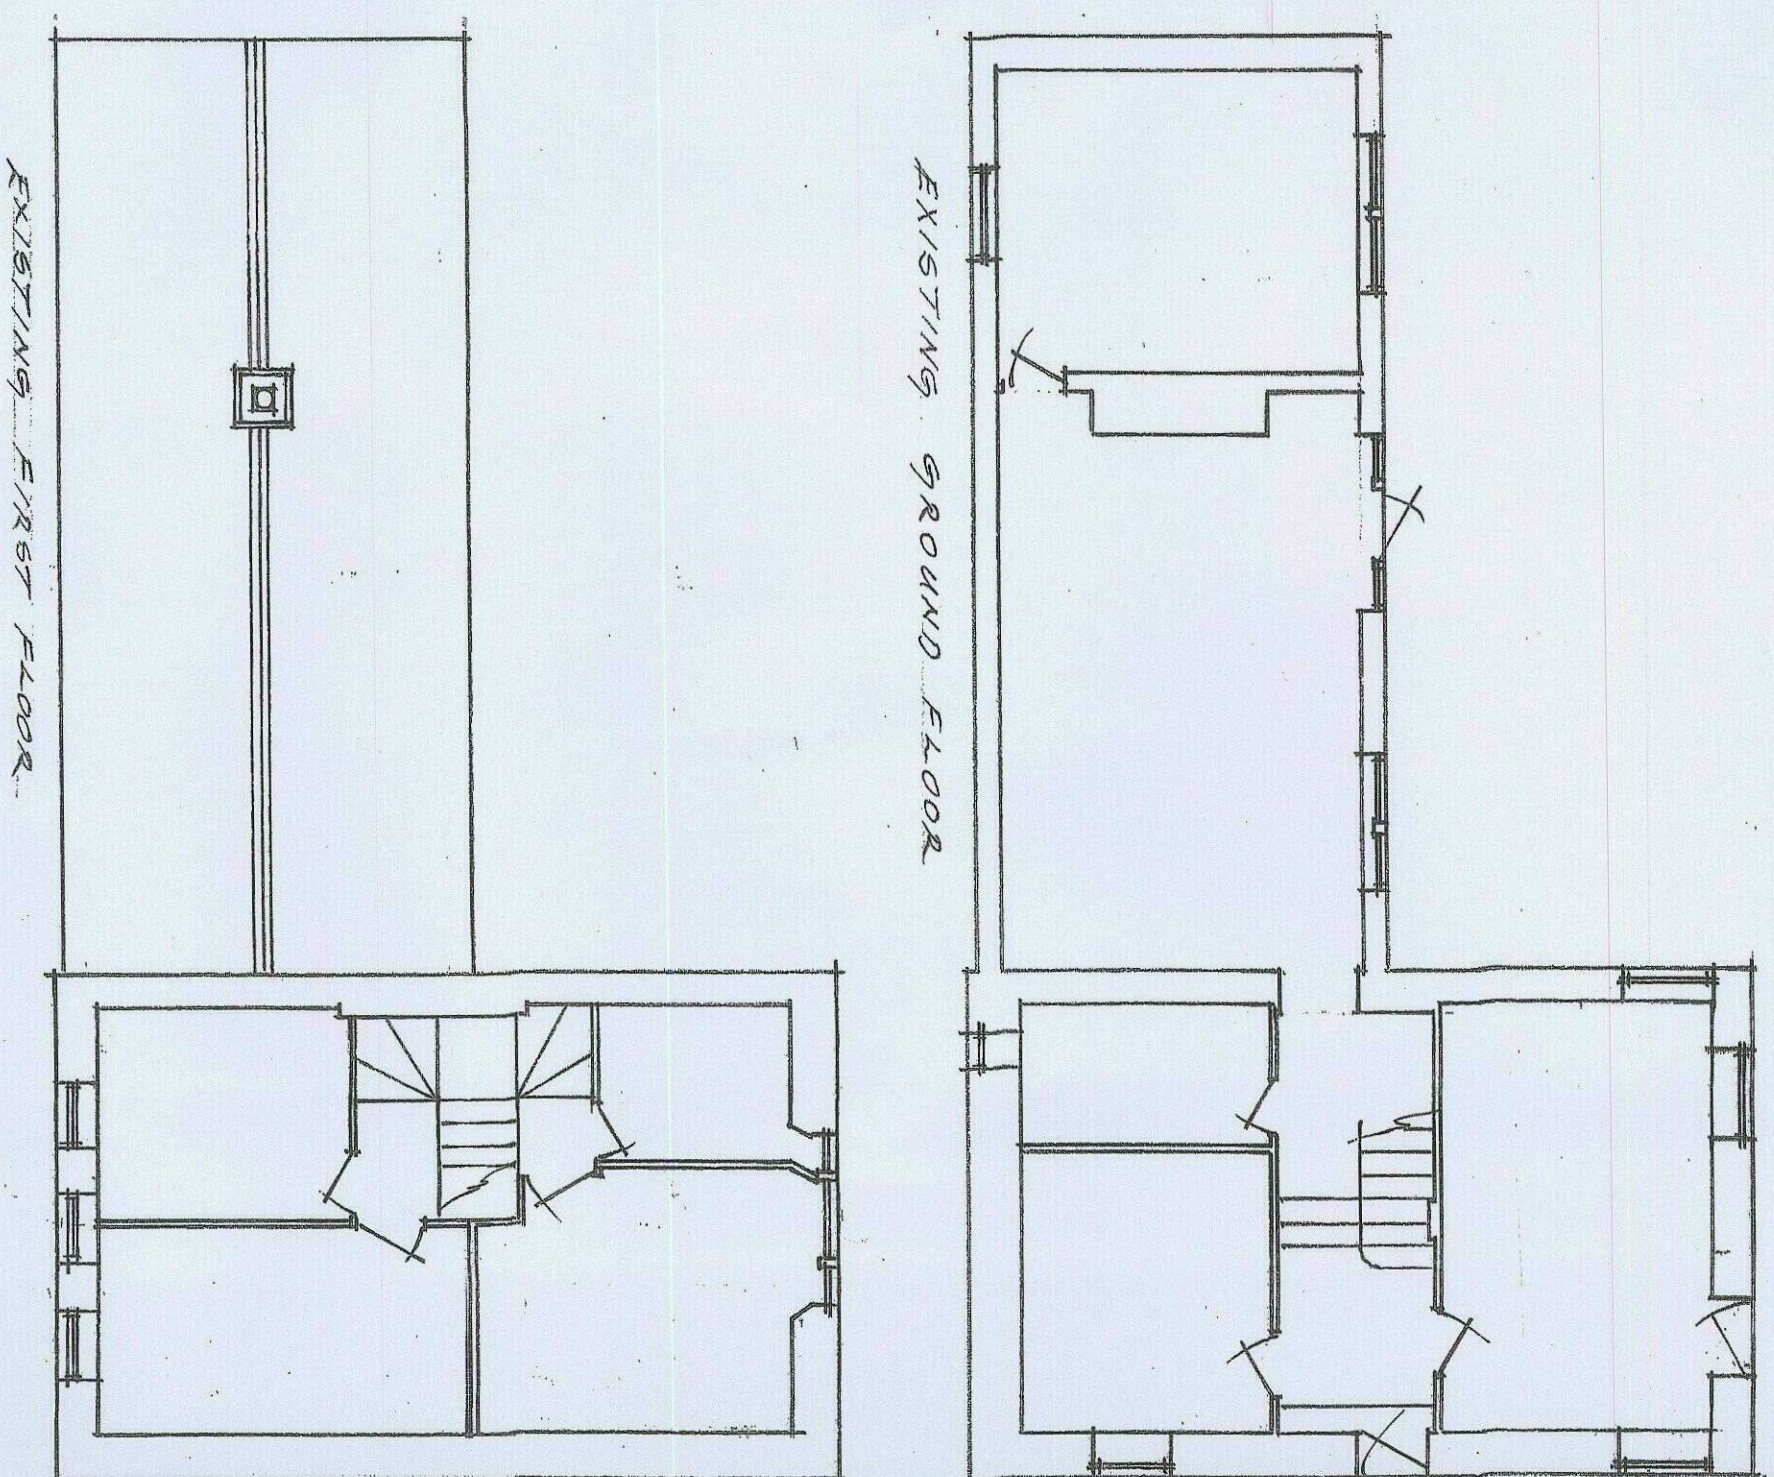

BE DISAGREEMENT WILL DOING ALL NEAR TO MATCH EXACTLY THE EXISTING IN STYLE & DESIGN. TO BE UNIMPACTED & INSTALLED BY A KIRK & CUNNINGHAM USING GOOD QUALITY TIMBER BLACK ANTHRAKITE IRON MOUNTING & BE3 FOLKS ALTHA SLAM DOORBE GASED GUNNIN WITH BLACK 3940 ERS CARRIED BY THE ORIGINAL GLASS COMPANY

Do not scale

Report all changes and omissions to designer

Dimensions to be checked before fabrication

JOHN GOODYEAR & COMPANY LTD
Interior & Architectural Design

William Goodyear Building, 200 Sheffield Road, Barnsley
South Yorkshire, England, S70 4PD
Tel: +44(0)1226 731159 Fax: +44(0)1226 731157
Email: design@johnngoodyear.co.uk
www.johnngoodyear.co.uk

Job Title Mr & Mrs P J Goodyear 128A Genn Lane Worstrough Barnsley S70 6NN	
Drawing Title Replacement Windows	
Scale 1 : 100 & as indicated	Date January 2018
Drawing No. Good 01-02-18	Revision ⑤