


MATERIALS KEY:

Walls-
Kingspan Microrib horizontal cladding.
Up to 6m: Merlin Grey RAL 180 40 05
Above 6m: Goosewing Grey RAL 080 70 05

Roof-
Kingspan Microrib cladding, Goosewing Grey RAL 080 70 05

Flashings-
Merlin Grey RAL 180 40 05 / Goosewing Grey RAL 080 70 05

Doors-
Powder coated Steel / Aluminium doors, Bottle Green RAL 6007

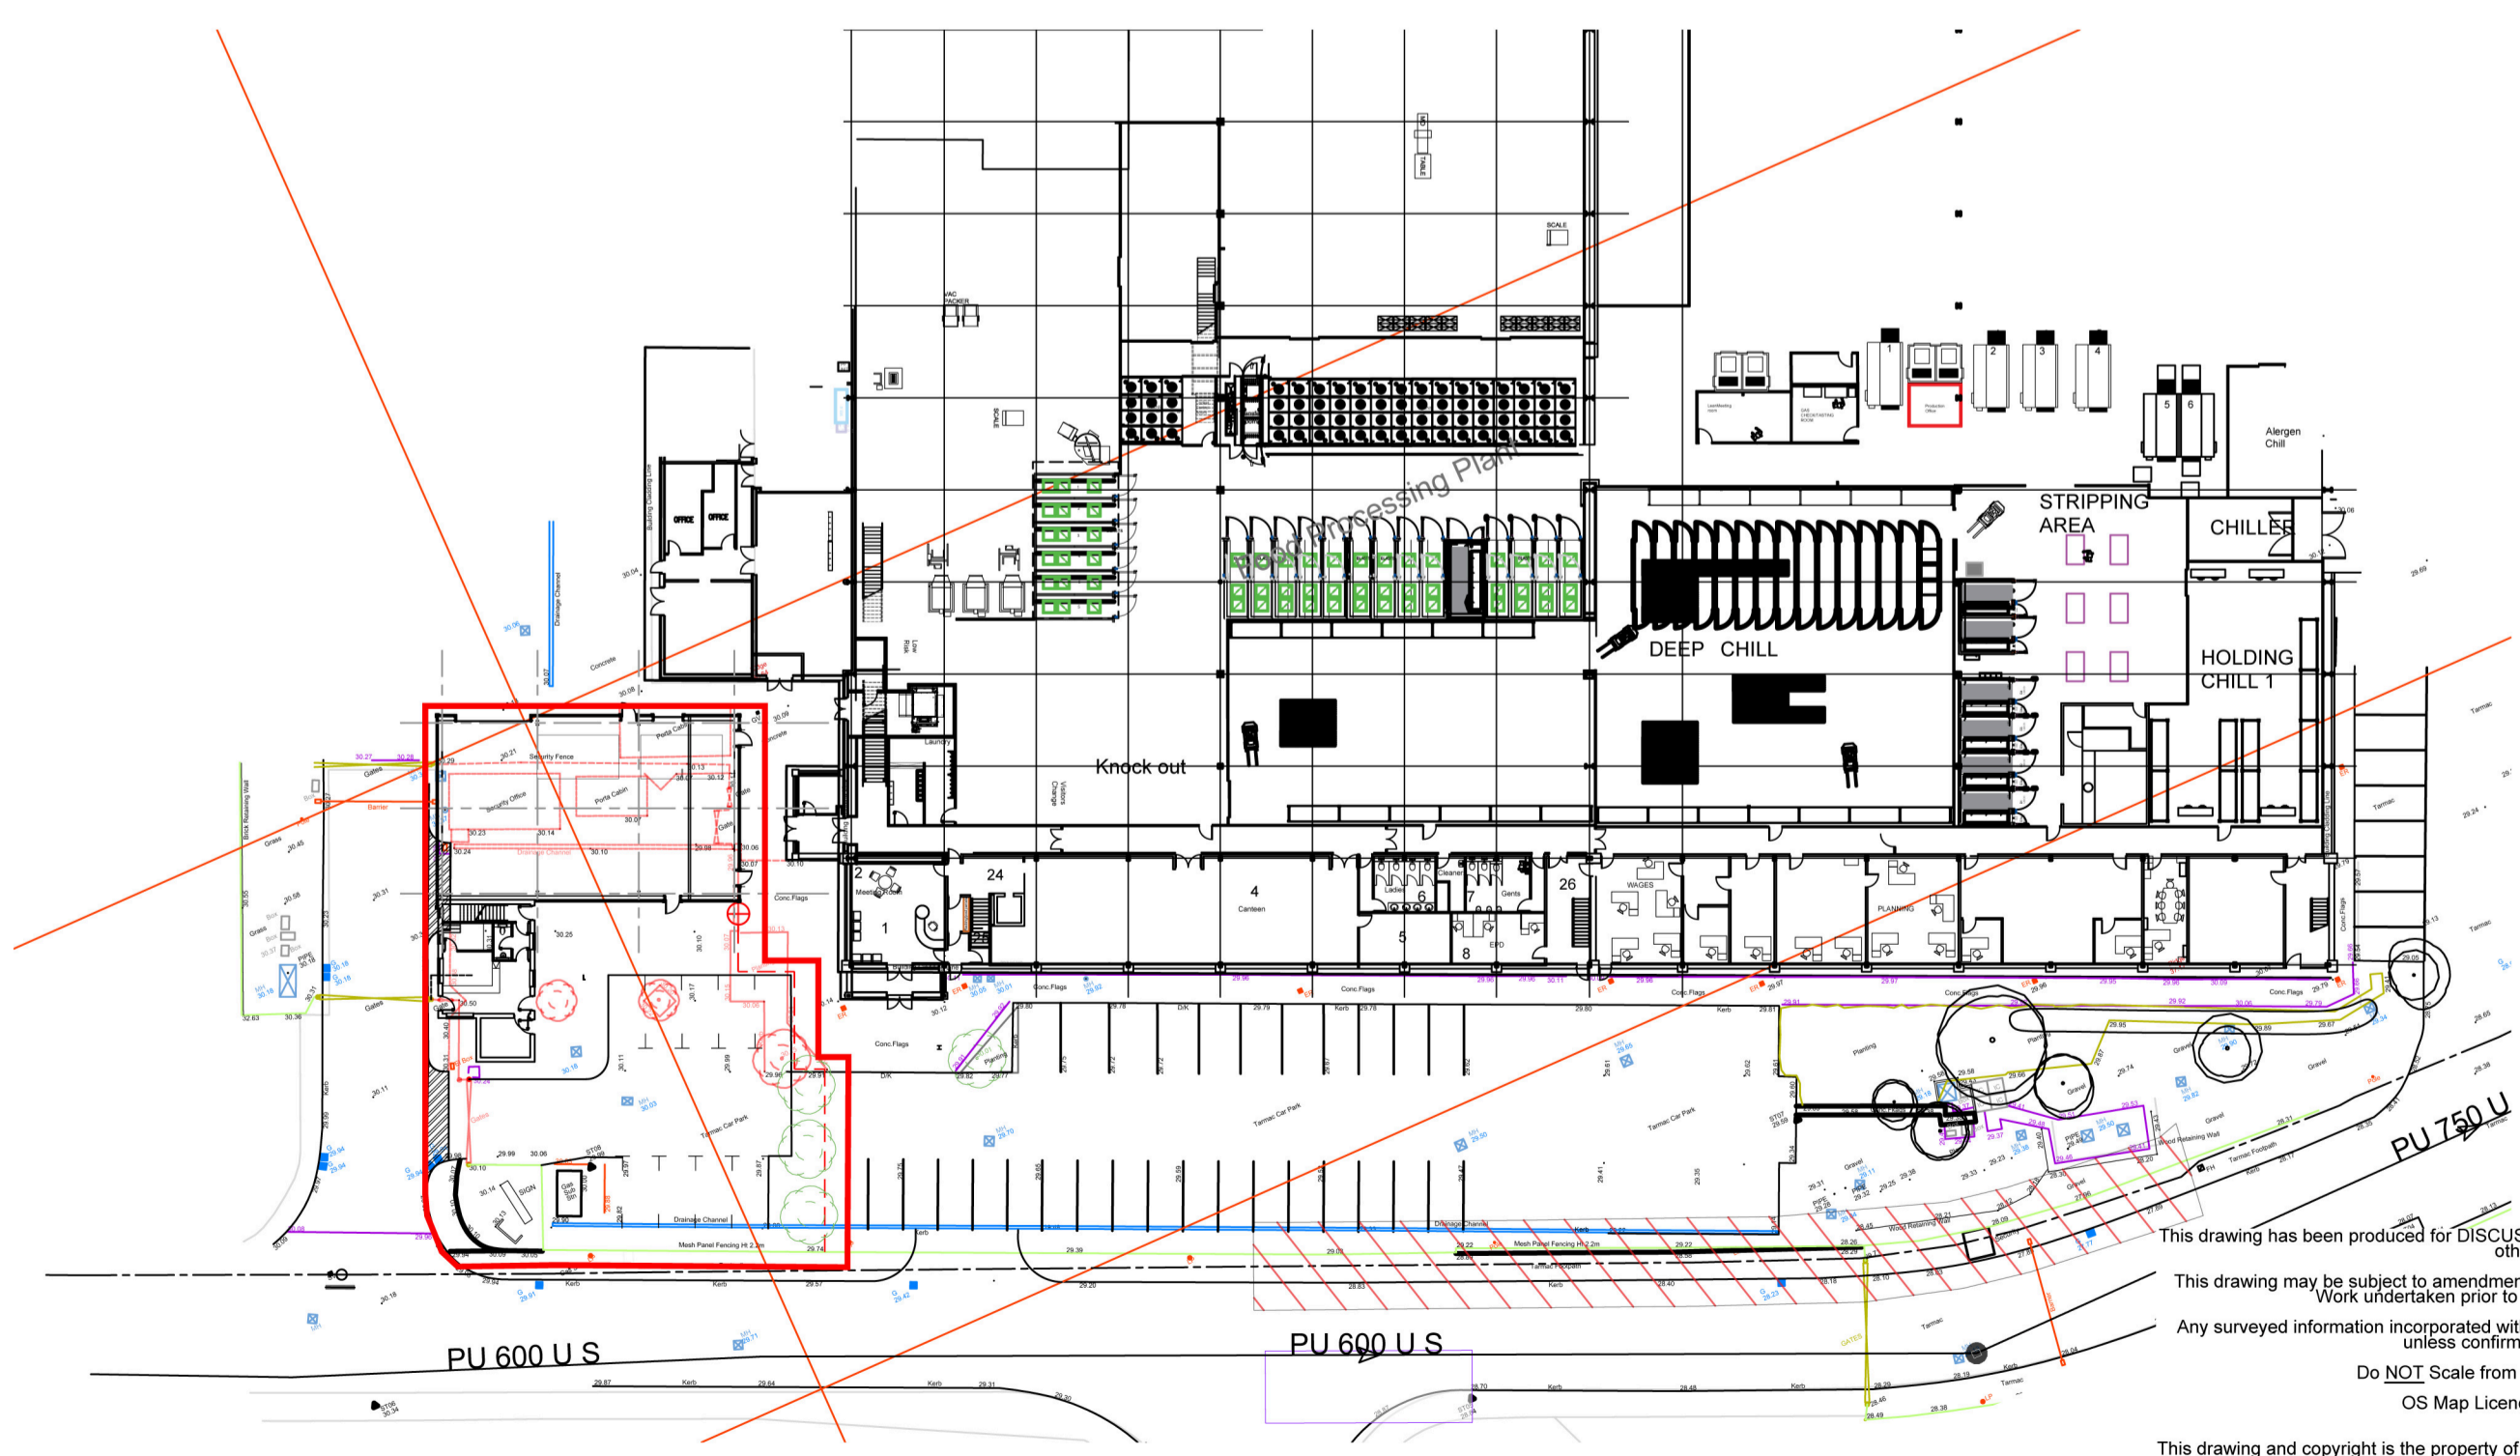

CONCEPT STATUS

C - Plans updated to connect both the ammonia and security building together at clients request.	16-01-23 DR
B - Updated following conversation with client	05-12-22 BN
A - General updates	27-07-22 BN
AMENDMENTS	
client	

project
NEW SECURITY FACILITY AND AMMONIA PLANT LOCATED AT CRANSWICK FOODS BARNLSLEY

PROPOSED PLANS AND ELEVATIONS

date JAN 23	drawn DR	checked
scale AS SHOWN	drawer no	dwg no 3786-03C

buildinglinkdesign

15 Thorne Road, Doncaster, DN1 2HG
Tel: (01302) 321199 Fax: (01302) 730166
Email: info@buildinglinkdesign.co.uk
www.buildinglinkdesign.co.uk

Building Link Design Limited
Company reg. 4377549



This drawing has been produced for DISCUSSION purposes only and should not be used for any other purpose.
This drawing may be subject to amendment whilst seeking approvals from the Local Authority. Work undertaken prior to consent is done so at clients risk.
Any surveyed information incorporated within this drawing cannot be guaranteed as accurate unless confirmed by fixed dimension.
Do NOT Scale from this drawing, if in doubt Ask.
OS Map Licence Number 100008378
This drawing and copyright is the property of building link design ltd and should not be used by any other third party without express consent from the company.
Site boundaries taken from Ordnance Survey plan and are not to be used for legal purposes.
THE PARTY WALL etc. ACT 1996
Where work is to take place either on or adjacent to a boundary and adjoining building then notice must be served on the adjacent owner in accordance with the above act 2 months prior to the commencement of works. The notice should include the following details:-
Your name and address together with the building address.
A clear statement that the notice is served under the act.
Full details of the proposal including plans where appropriate.
The proposed start date.