


Legend

— Fastned Lease Boundary

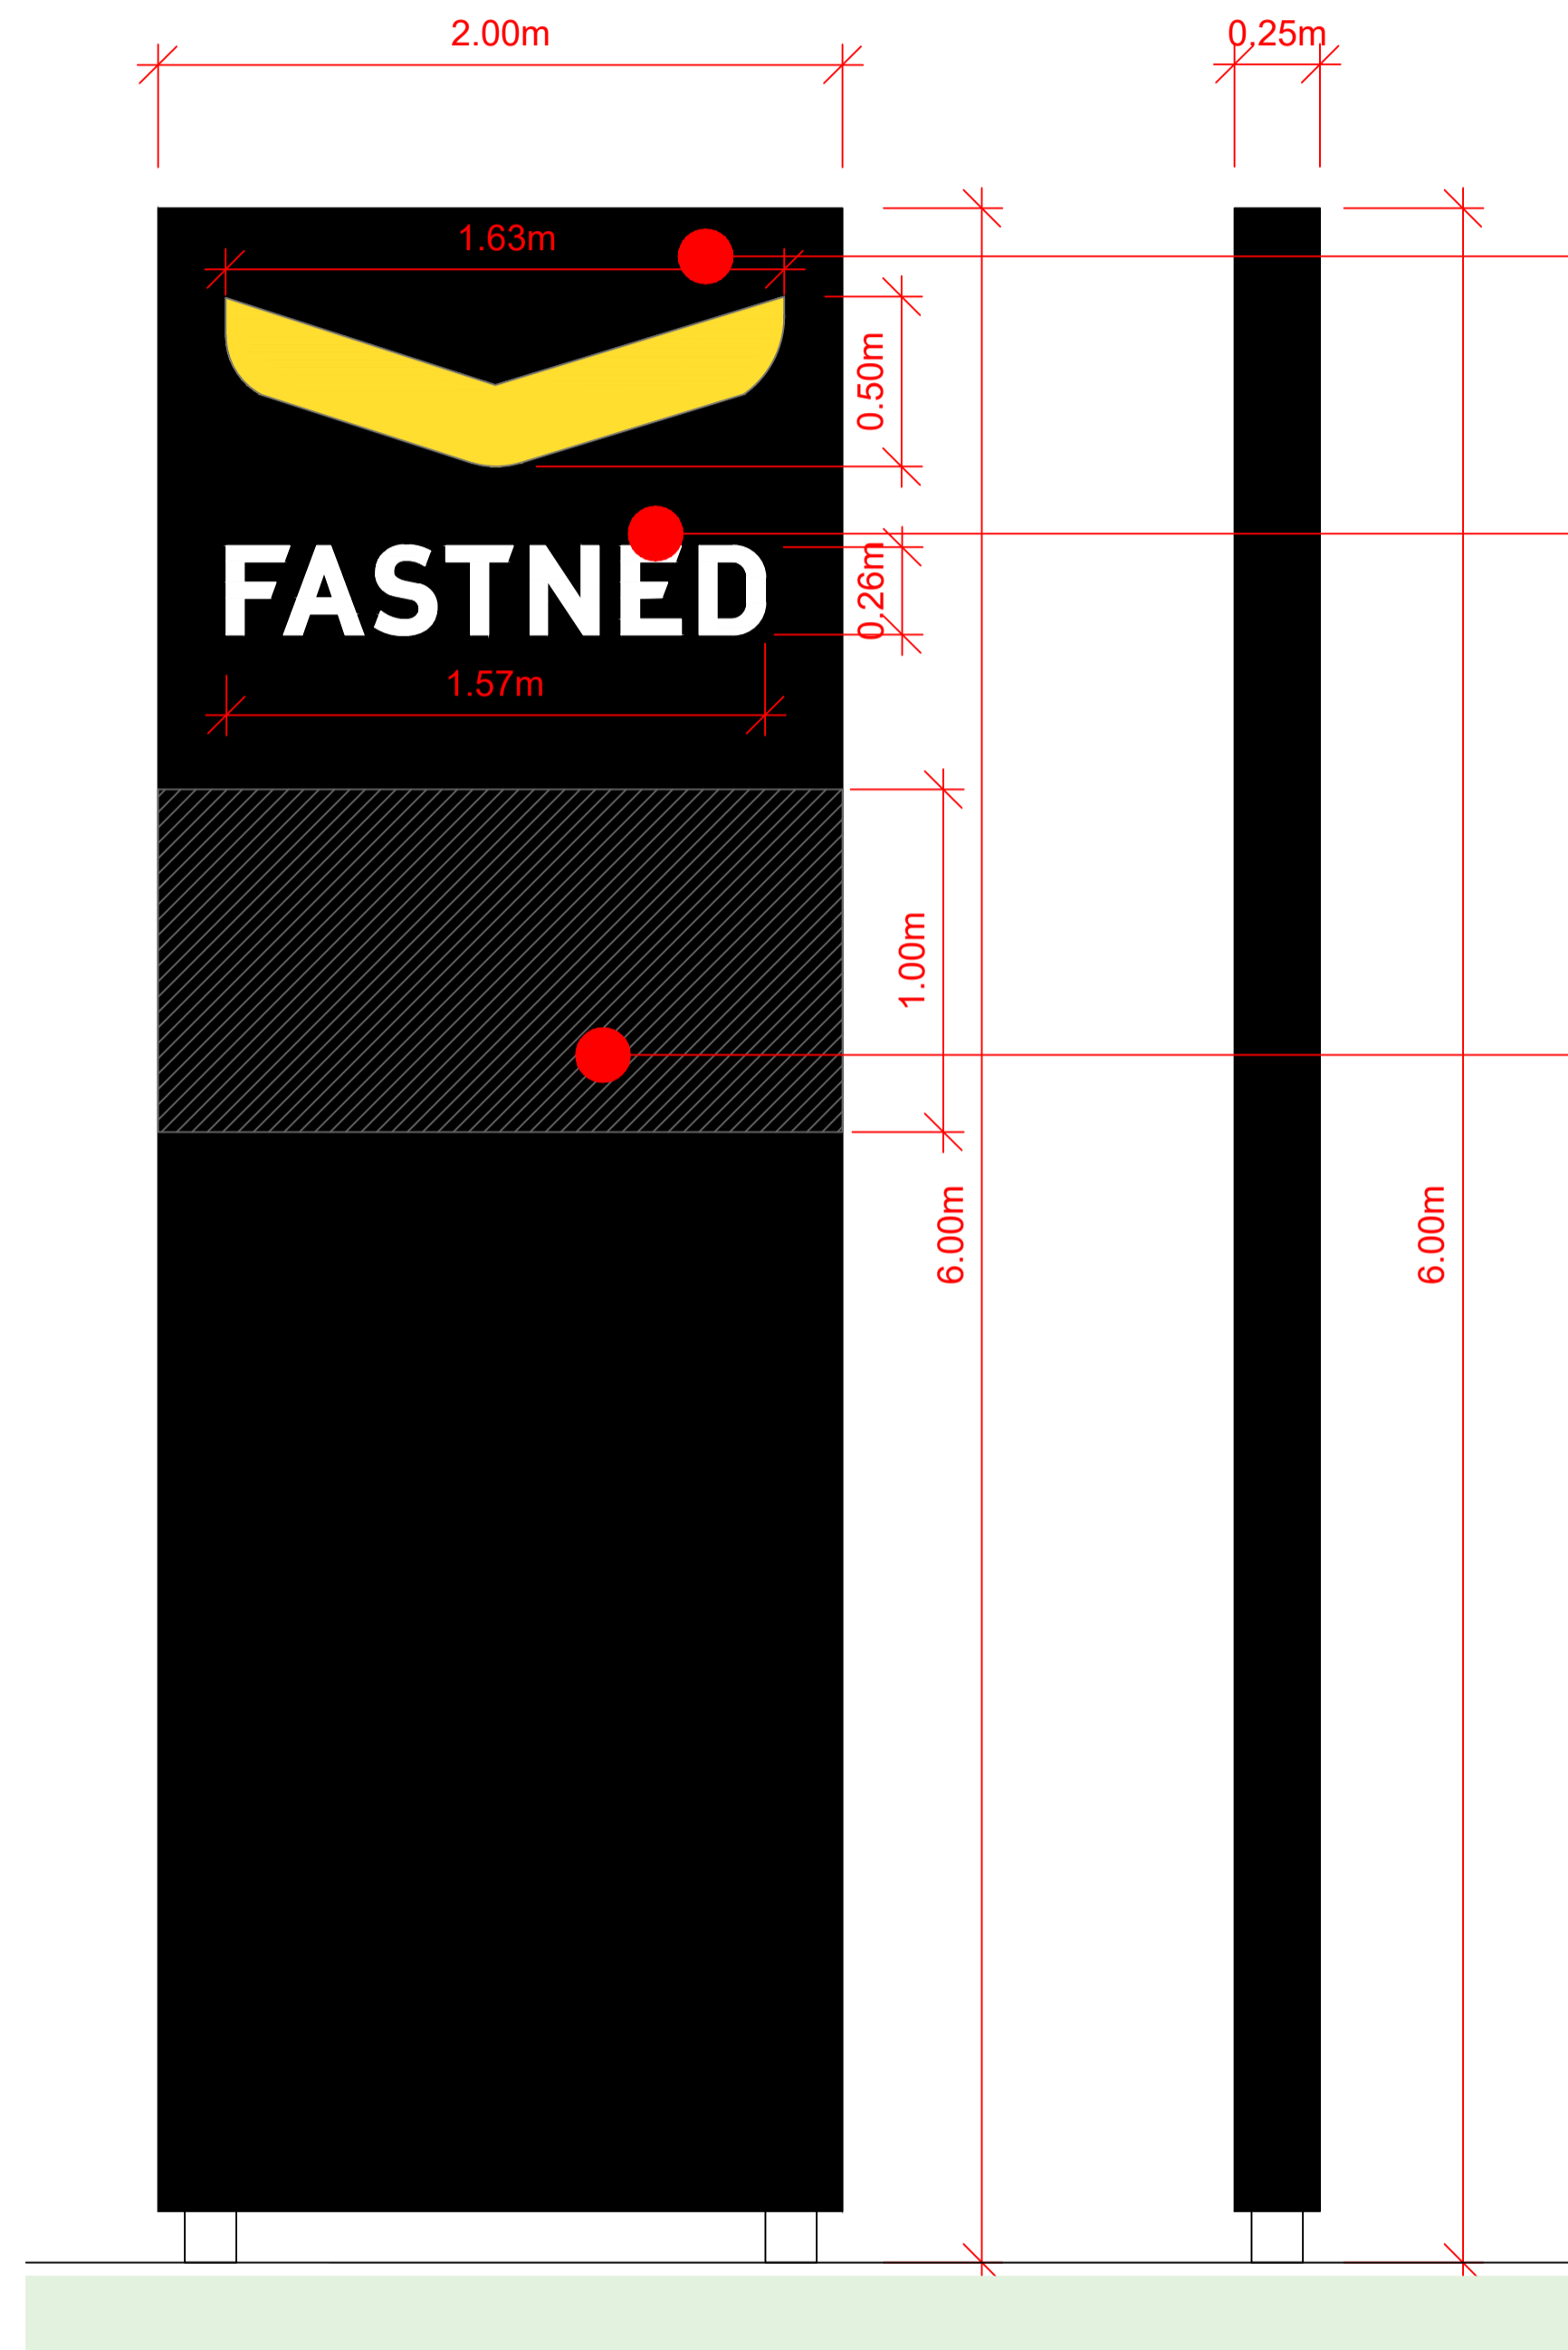

Front and Back Elevation

Side Elevation


Mild steel framework clad with aluminium panels powdercoated anthracite.


Logo pushed through opal acrylic with translucent yellow and white acrylic.

Internally illuminated by means of white LED

Possible price indication area in future years. Not Illuminated

Price Pole Location

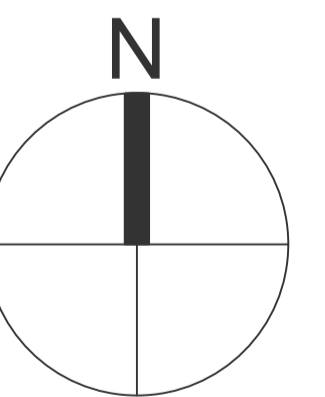

Builder:	FASTNED 	
Project:	IBIS Barnsley	
Phase:	Planning Application	
Edition:	Proposed Signage Totem	
Drawing Nr:	44.022_PA_003001	
Scale:	1:20@A1 (1:40@A3)	Date: April 2022
Paper Size:	A1	
Illustrator:	CL	Geoc.:

Fastned UK Ltd.
1st Floor
3 Bath Place
London EC2A 3DR