


Location Plan

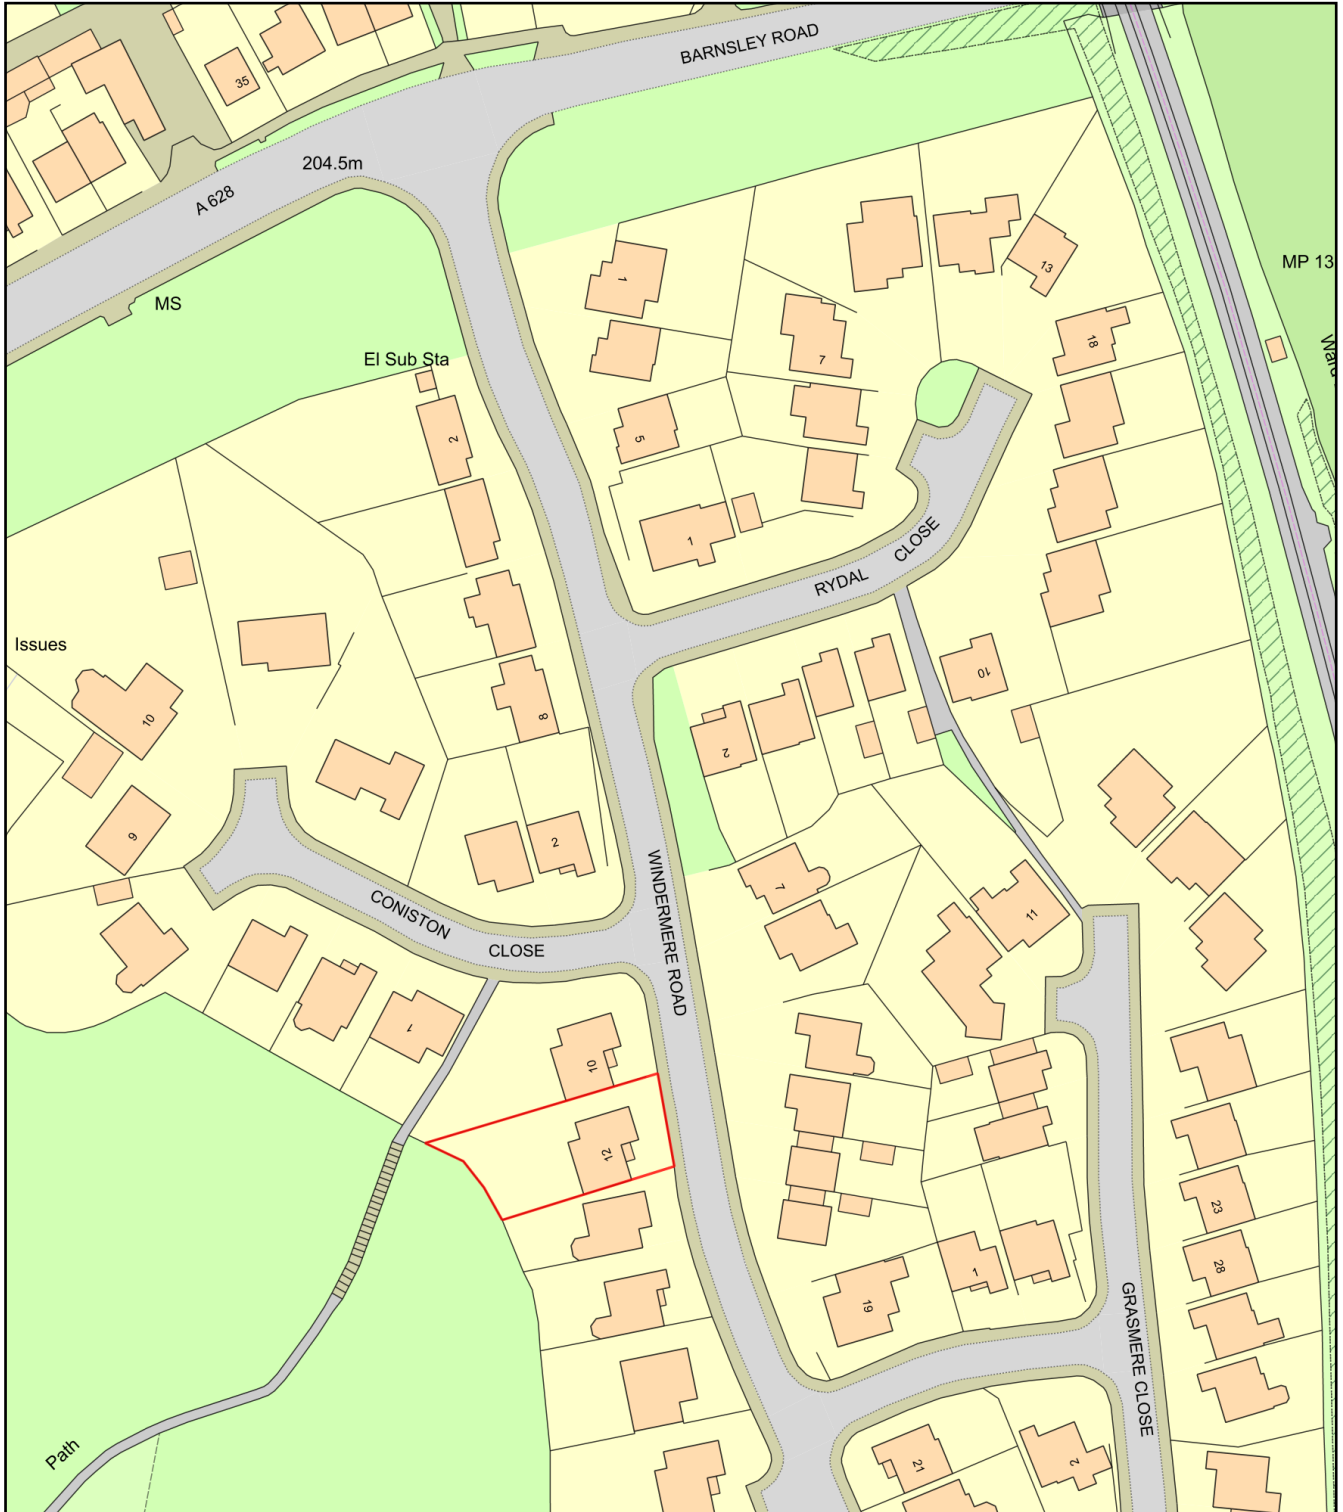

0 50
Metres



Plan Produced for: Mr and Mrs Brisland

Date Produced: 09 Jun 2022

Plan Reference Number: TQRQM22160124703352

Scale: 1:1250 @ A4