


Location Plan

Site Address: 45, Low Rocha Grove, Millhouse Green, Barnsley, S36 9AN

Date Produced: 07-Feb-2025

Scale: 1:1250 @A4

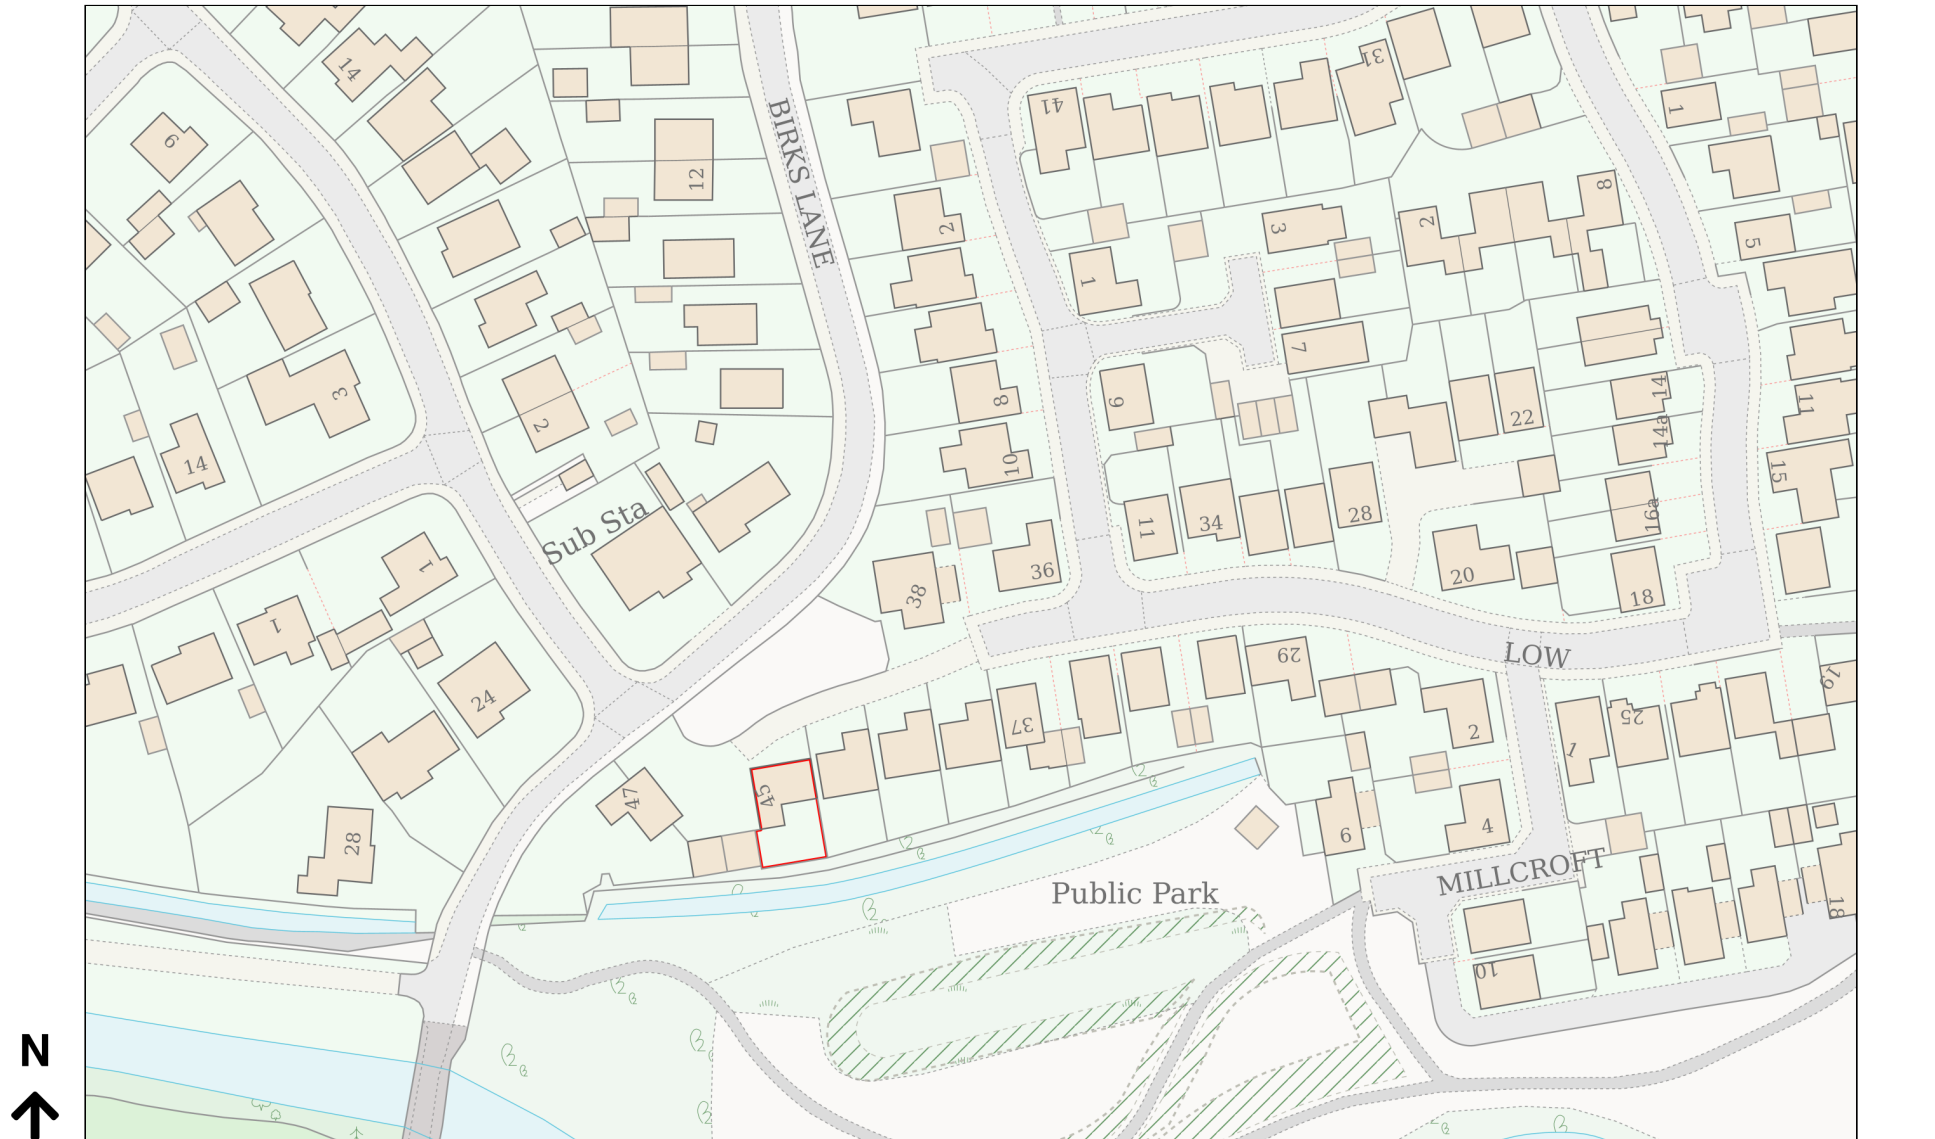

Planning Portal Reference: PP-13725778v1