



Key

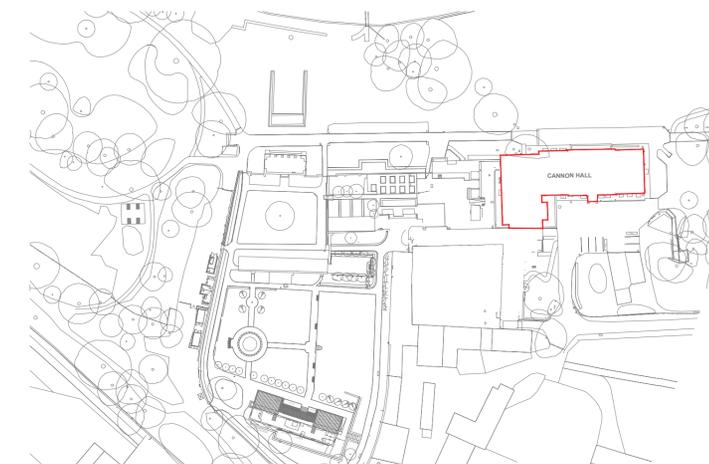

Reroofed Areas

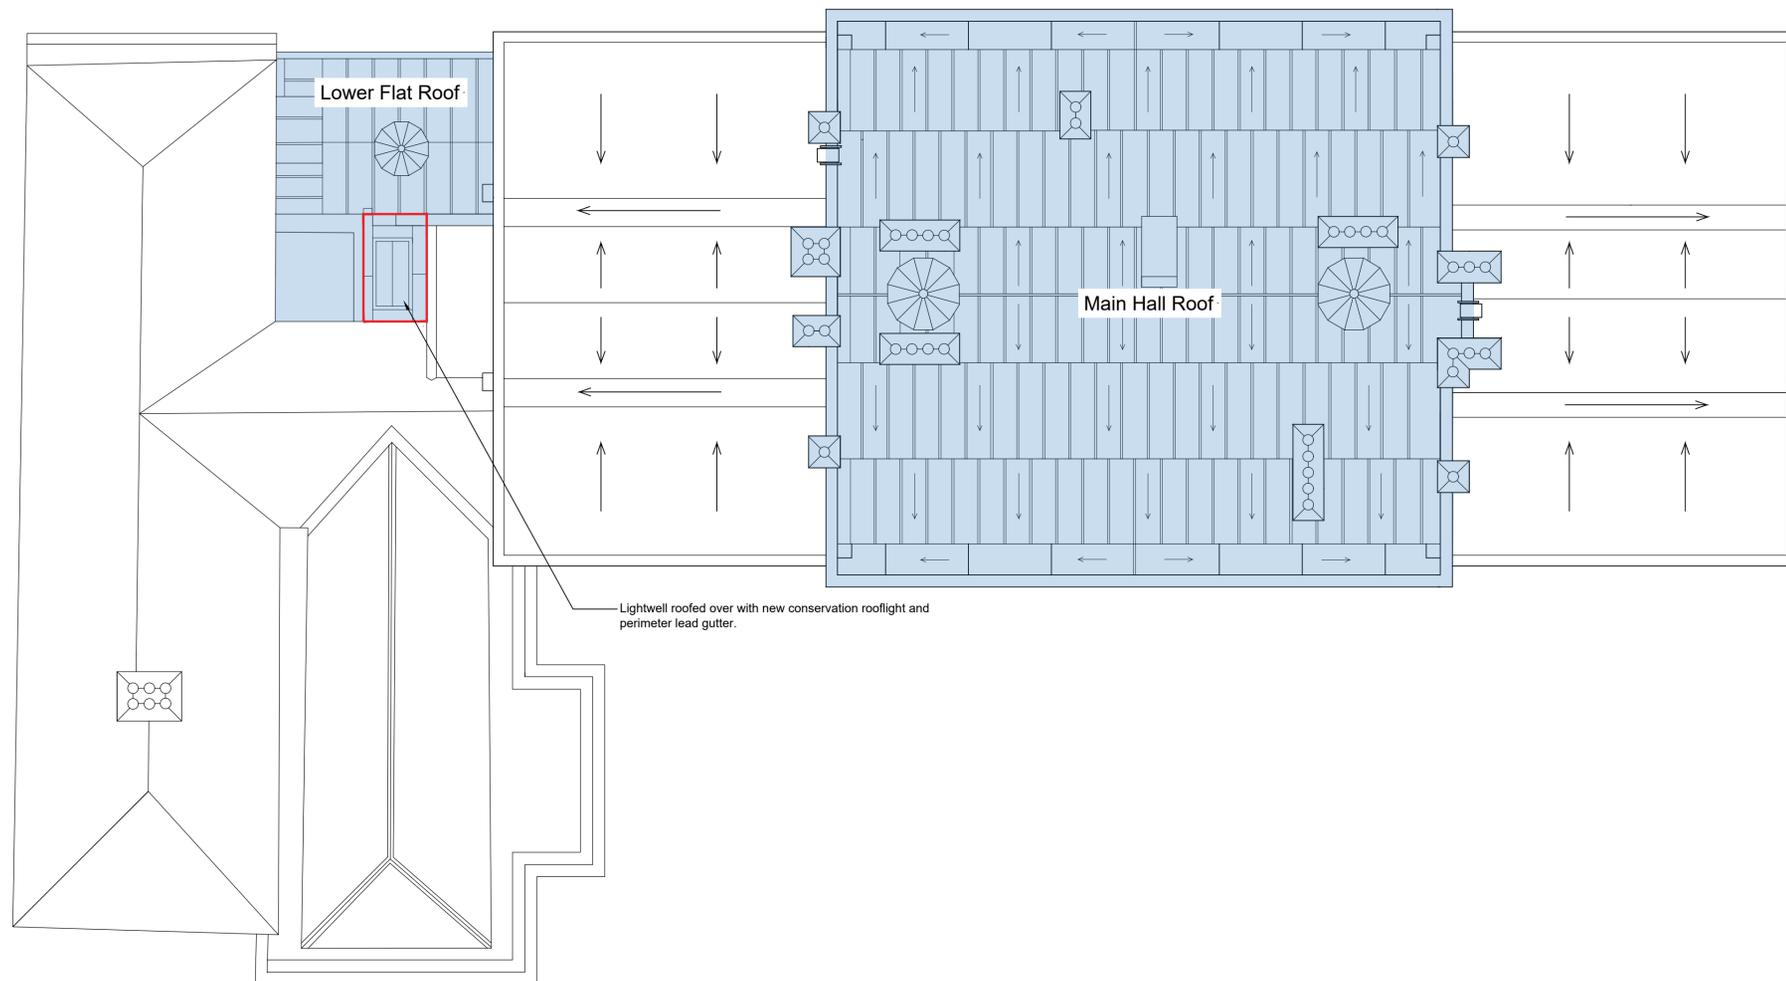

01 Roof Plan  
2000 As Proposed Variation



02 Location Plan 1:1250  
1000 As Existing

Notes

- Any dwg format drawing is to be read in conjunction with and at the scale of the accompanying pdf.
- Where colours other than black or grey are used, the drawing must be plotted in colour.
- For status 'C' (Construction) drawings all dimensions are to be checked on site by the contractor, scaling is for Local Authority purposes only.
- Unless otherwise indicated, all dimensions are in millimeters.
- All information on this drawing is to be read in conjunction with the relevant Donald Insall Associates specification and trade contractors' drawings and information by specialists.
- In the event of any discrepancy, please contact us immediately.
- This drawing may contain survey information by others and is to be used solely for the purposes for which it was issued.
- These are uncontrolled documents issued for information purposes only. If you have any queries regarding the drawings, please contact DIA immediately.
- Please note DIA cannot be held responsible for any errors arising from changes made to an uncontrolled dwg file.

Drawing Status

- F Feasibility
- S Sketch Design
- P Planning
- B Building Control
- D Developed Design
- M Measurement
- T Tender
- C Construction
- R Record

Rev	Date	Dwn	Auth	Revision
0	17-06-2025	CJS	DXE	Initial Issue

**Donald Insall Associates**  
Chartered Architects and Historic Building Consultants

15 High Petergate  
York YO1 7FJ  
(+44) 01904 230 069  
york@insall-architects.co.uk

Cannon Hall, Reroofing

Roof Plan  
As Proposed Variation

Project	YCH.02	No	9001
Scale (A1)	1:100	Status	3P
		Revision	0