


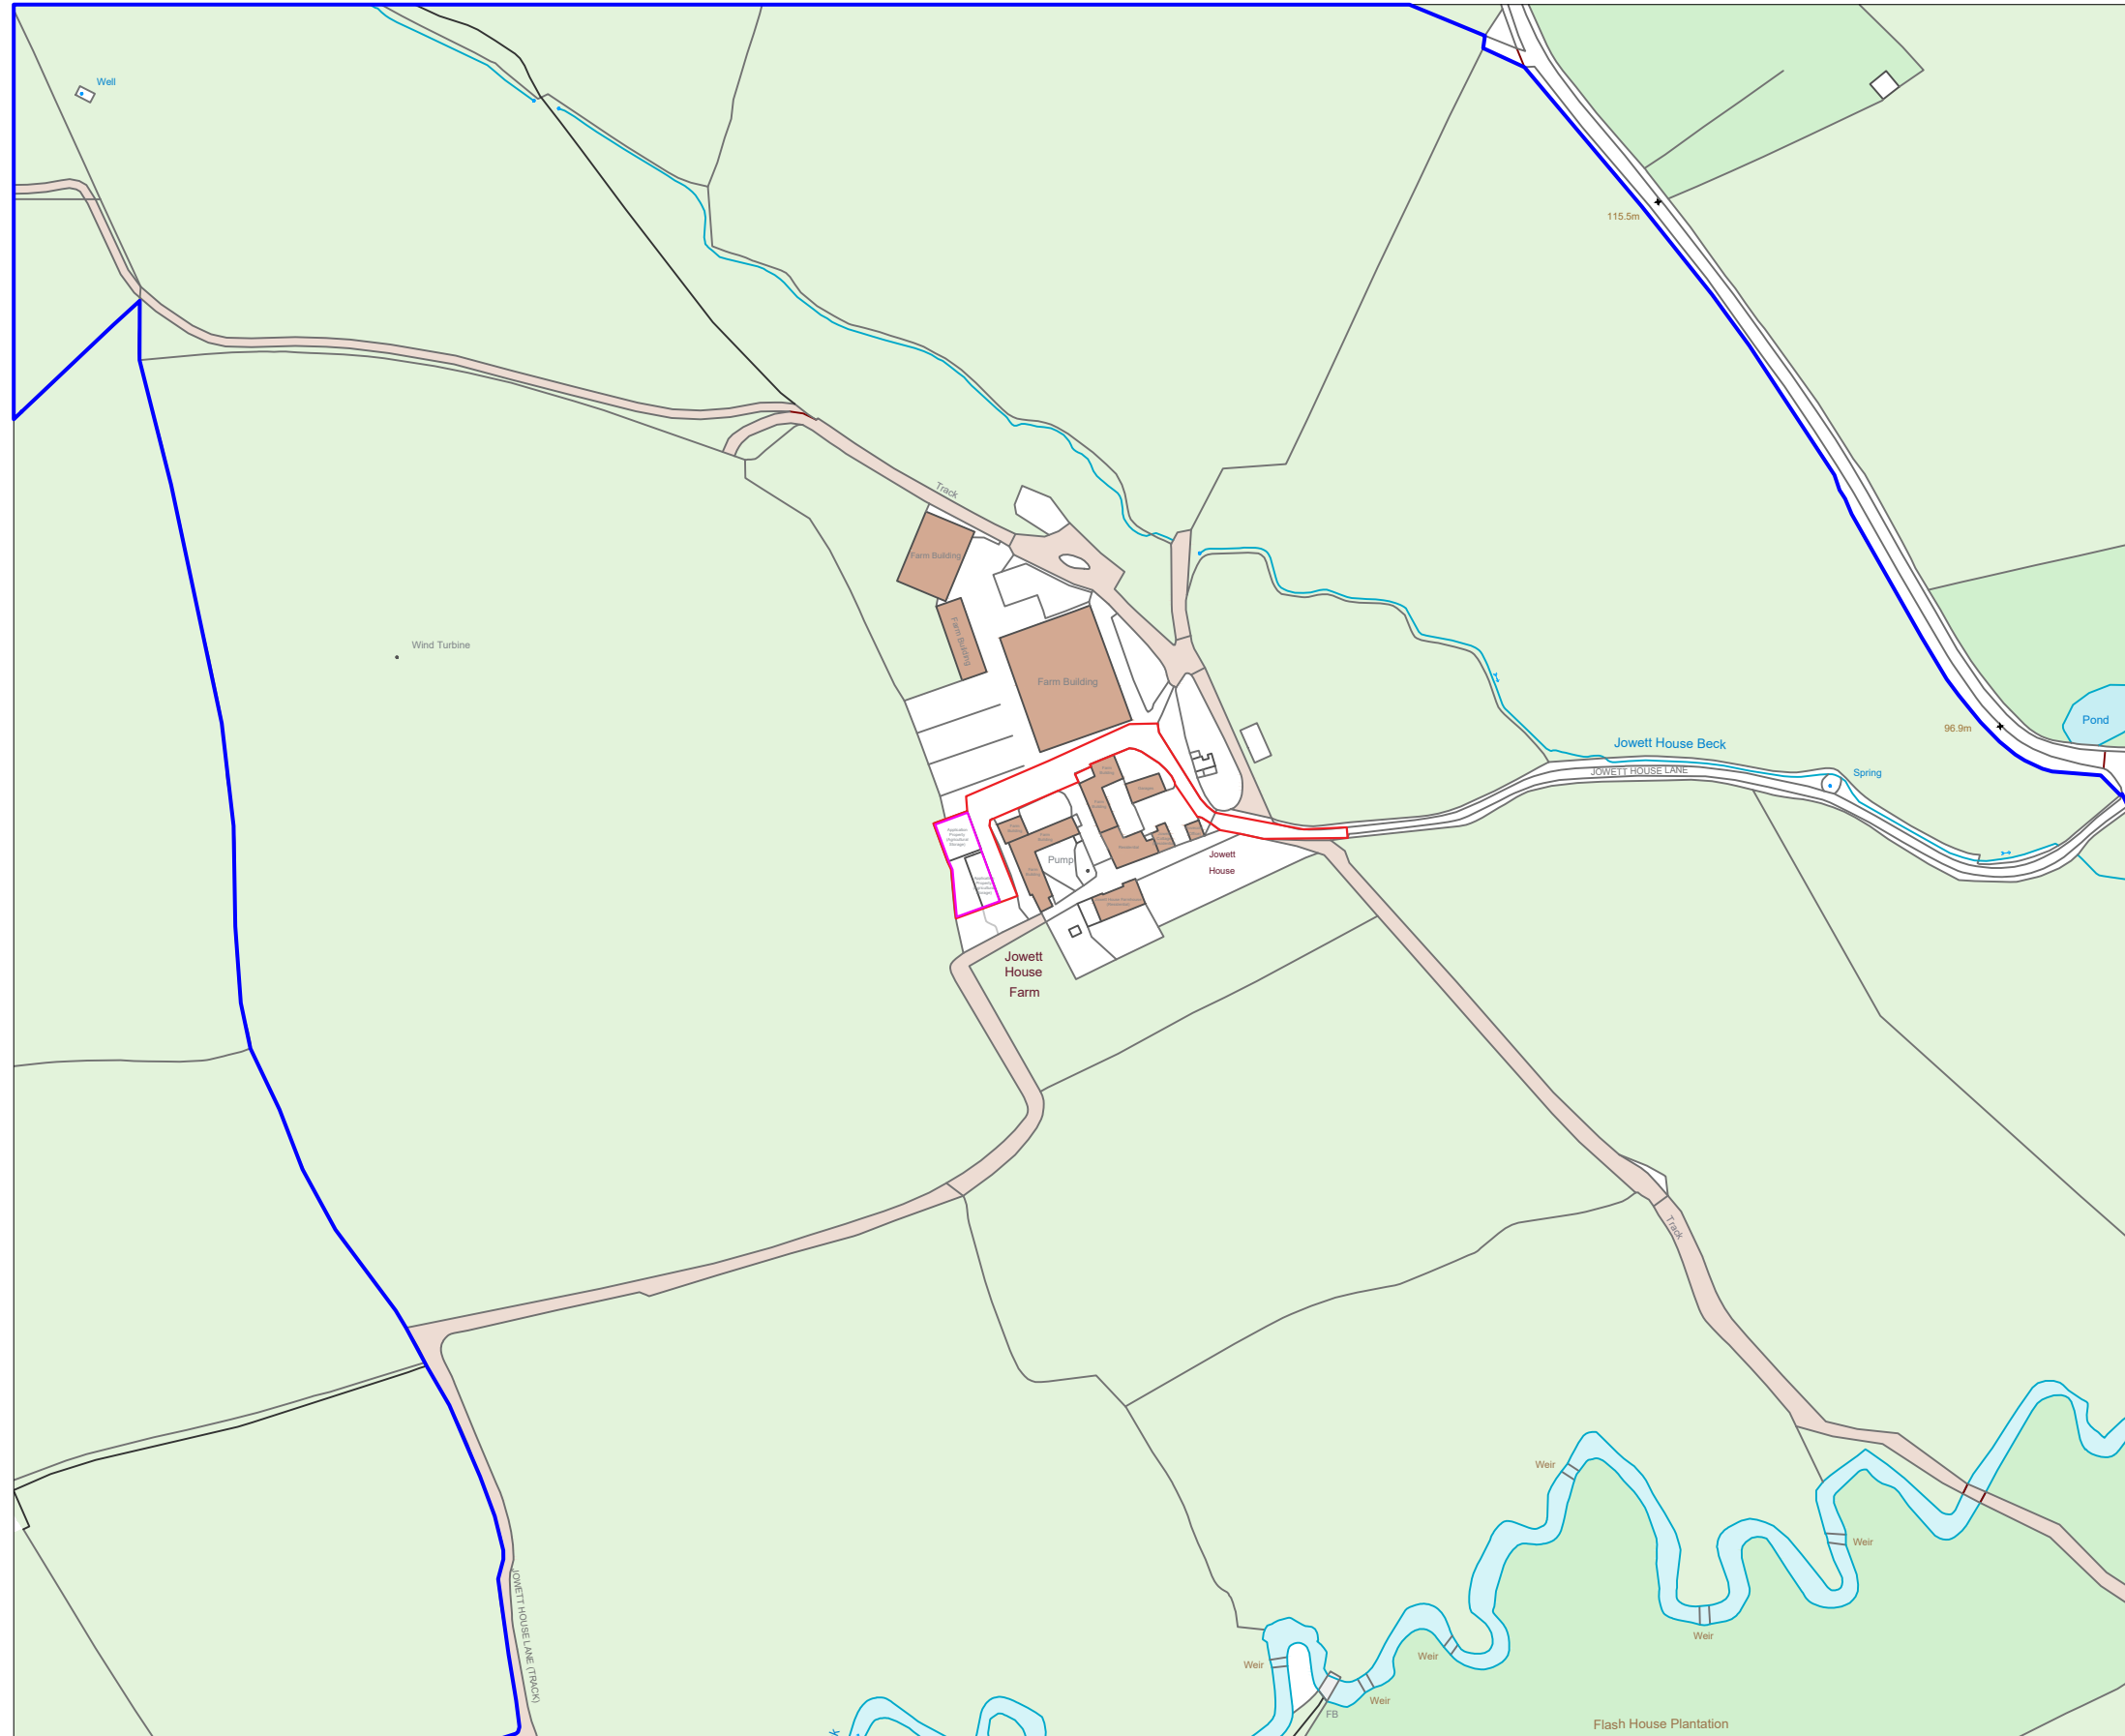

Applicant ownership extends beyond location plan



**GENERAL NOTES:**

Drawing copyright of DS&L Property Consulting Ltd.

Dimensions should be checked and verified on site prior to any construction or alteration.

- Application Boundary
- Curtilage Boundary
- Land also in Applicants Ownership

**EXISTING LOCATION PLAN**

Applicant ownership extends beyond location plan

Site Address:  
Jowett Farm Building, Jowett House Ln, Cawthorne, S75 4AS

Project:  
Jowett Barn Conversion

Drawing title:  
Existing Location Plan

Status: Planning Date: April 2024

Project no: FP-Jow-Q Drawing no: 07 Revision: - Scale: 1:2500@A3

